


IRRIGATION SCHEDULE

SYMBOL	MANUFACTURER/MODEL	SYMBOL	MANUFACTURER/MODEL
	Rain Bird 1812-PRS-U 15 Strip Series		Rain Bird EFB-CP
	Rain Bird 1812-PRS-U U8 Series		Rain Bird ESPLXME2P w/ (1) ESPLXMSM12
	Rain Bird 1812-PRS-U U10 Series		Rain Bird PSR
	Rain Bird 1812-PRS-U U12 Series		Rain Bird RSD-BEX
	Rain Bird 1812-PRS-U U15 Series		Well
	Rain Bird 1806-PRS-U 15 Strip Series		Irrigation Lateral Line: PVC Schedule 40
	Rain Bird 1806-PRS-U U8 Series		Irrigation Mainline: PVC Schedule 40
	Rain Bird 1806-PRS-U U10 Series		Pipe Sleeve: PVC Schedule 40
	Rain Bird 1806-PRS-U U12 Series		Valve Callout
	Rain Bird 1806-PRS-U U15 Series		Valve Number
	Rain Bird R-VAN18 1806-SAM-P45		Valve Flow
	Rain Bird R-VAN24 1806-SAM-P45		Valve Size
	Rain Bird 1402		

SEE SHEET IR-2 FOR FULL IRRIGATION SCHEDULE

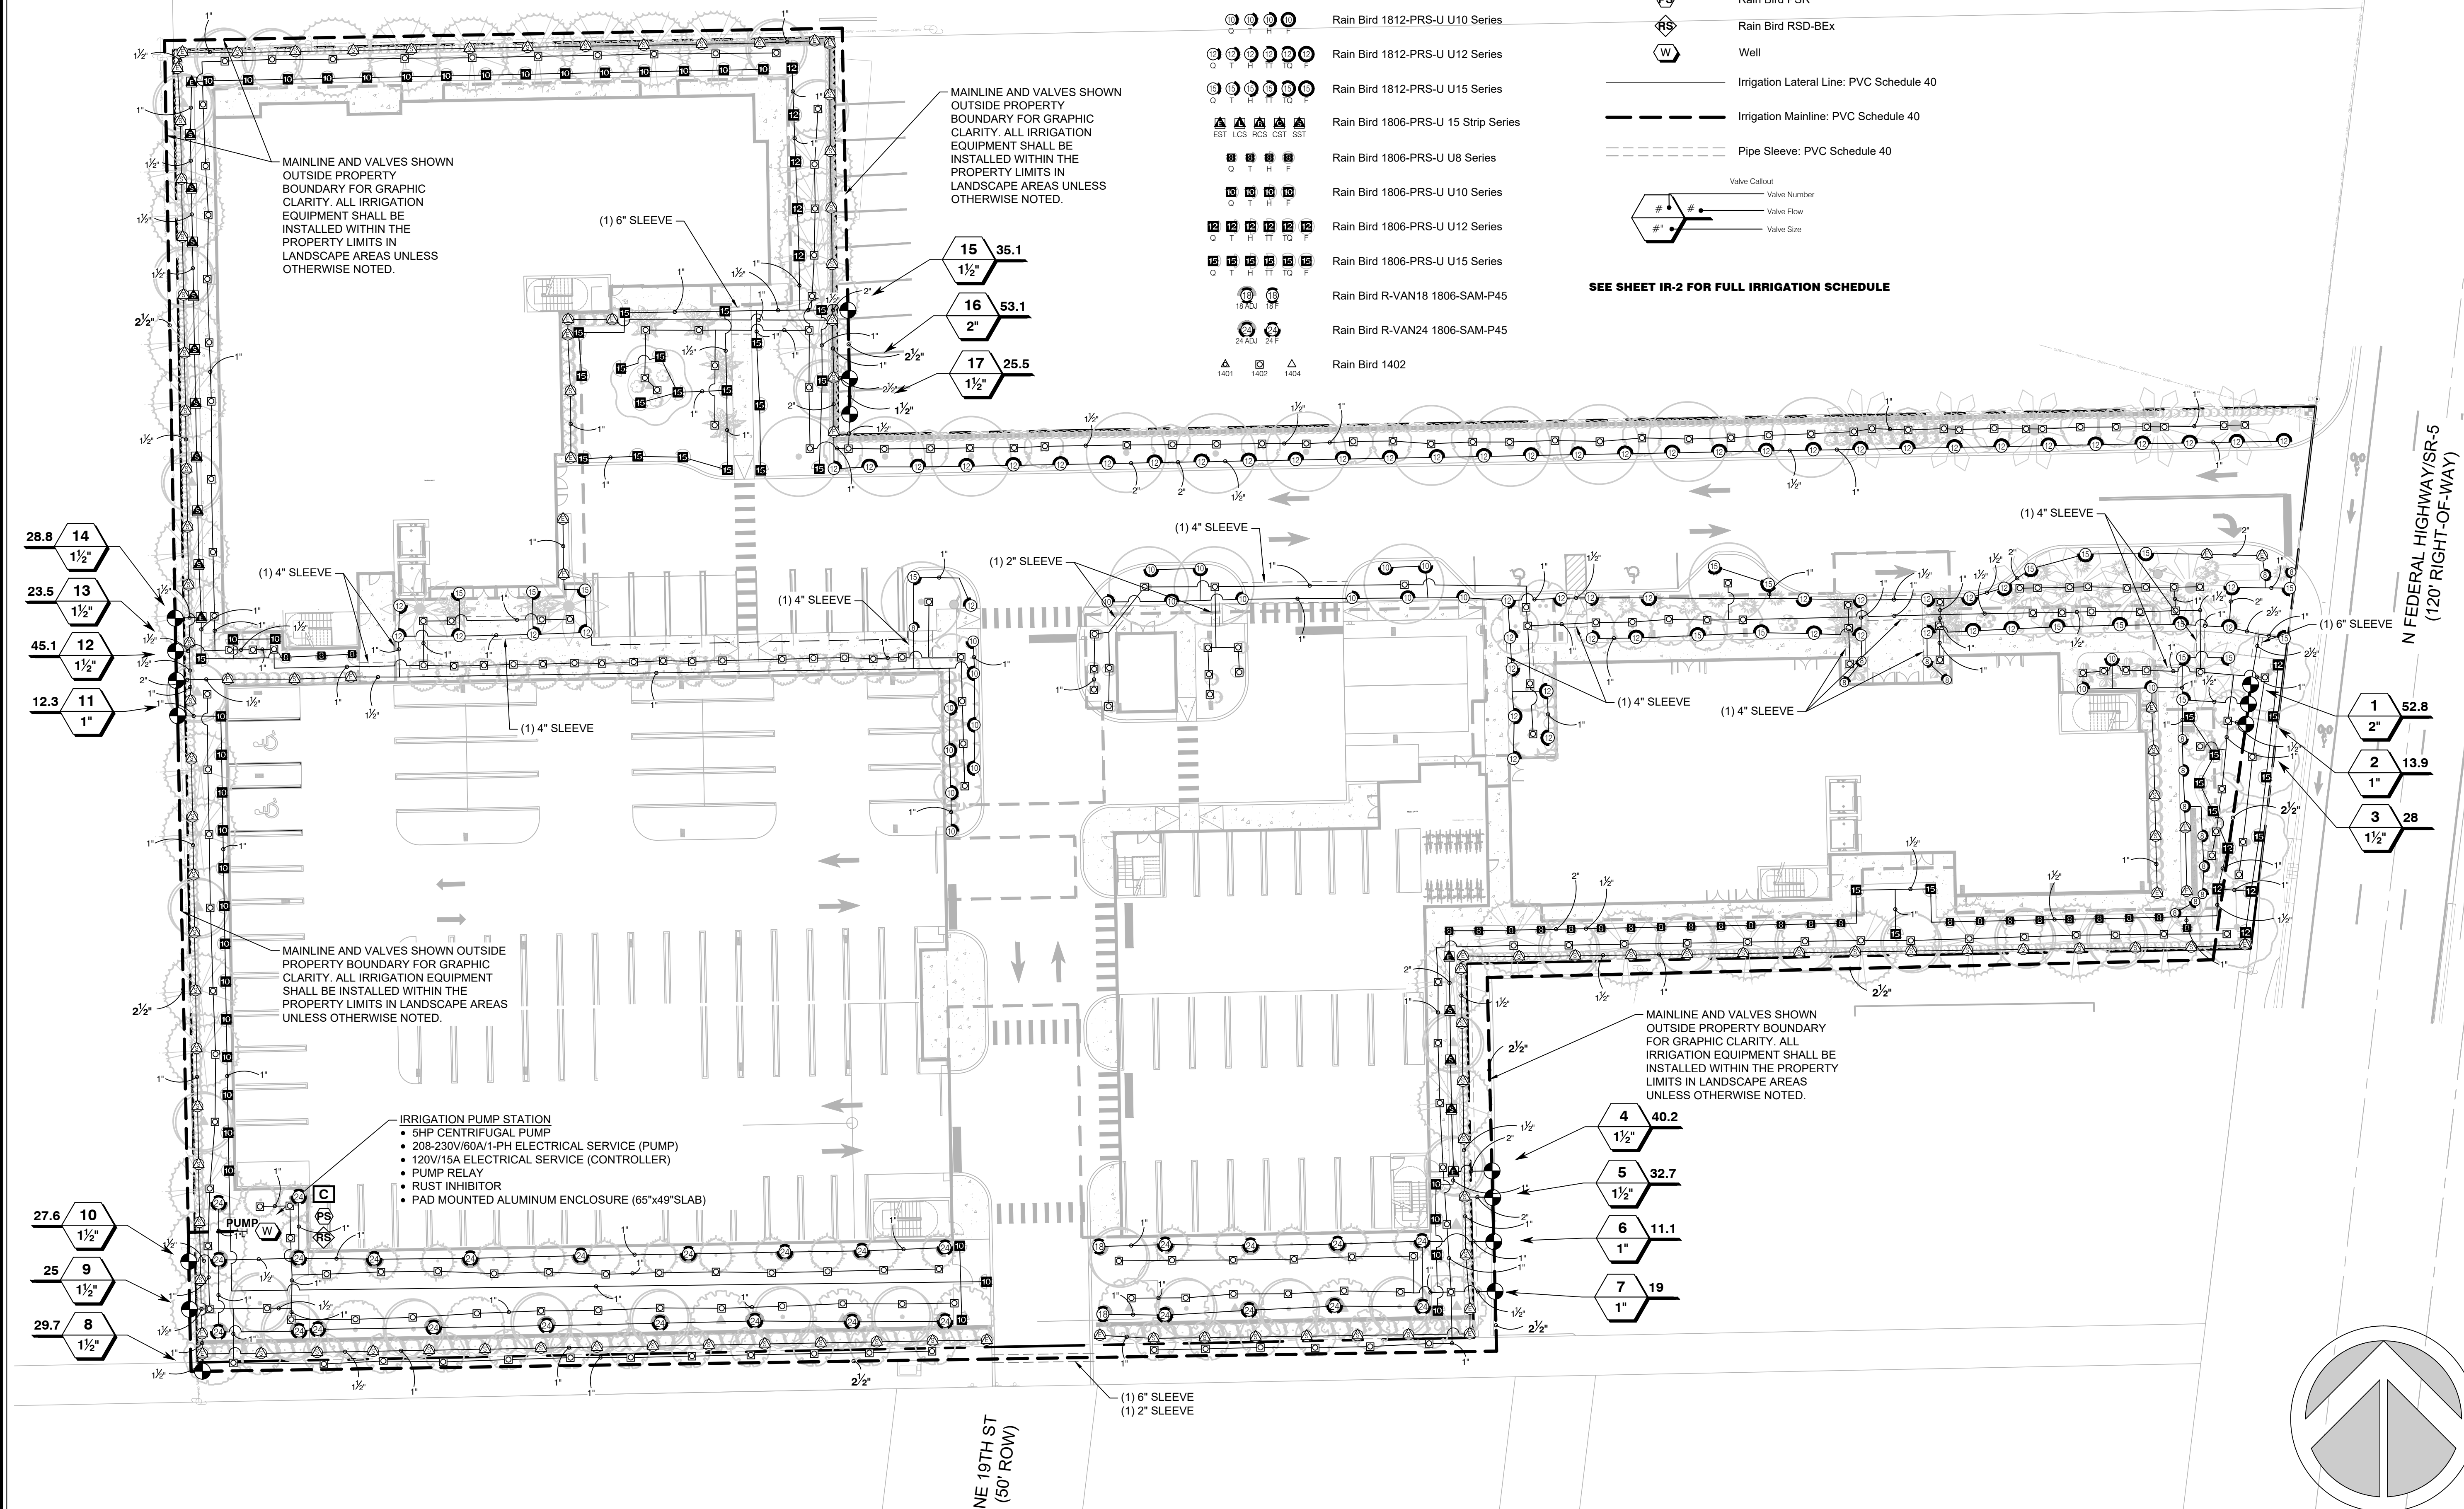

AAC
PZ25- 12000016
03/03/2026

811
Know what's below.
Call before you dig.

0 10 20 40
SCALE: 1" = 20'

Sheet Title
IRRIGATION PLAN

Revision Dates
10/27/25 - CITY COMMENTS
12/16/25 - CITY COMMENTS

Date
02/02/2026

Sheet Number
IR-1

Seal

STEPHEN M. PECCIA, P.L.A.
LA 6667289

C:\BENTLEY\BENTLEY\DOCUMENTS\JESSAMINE\PROJECTS\IR-1\N FEDERAL HIGHWAY\CDIR\IRRIGATION PLAN.DWG 12/26/25 BY STEVE