

- NOTES
1. THIS DETAIL IS SHOWN SCHEMATICALLY AND FOR DESIGN INTENT ONLY.
 2. LAYOUT SHALL BE SURVEYED IN THE FIELD BY THE CONTRACTOR AND APPROVED BY THE OWNERS REPRESENTATIVE
 3. PRECAST MANUFACTURER TO PROVIDE ALL ENGINEERING AND PERMITTING.

- PRECAST CAPS
- PRECAST CONCRETE PANEL WITH GRAY STUCCO FINISH
SEE COLOR SAMPLE RIGHT
- COLUMNS SPACED 8' OC
- EXISTING GRADE
- FOOTER SIZE TO BE DETERMINED BY
PRECAST ENGINEER




GRAY STUCCO COLOR SAMPLE




COLUMN SAMPLE

1 PRECAST POST AND PANEL CONCRETE WALL
SCALE: NTS

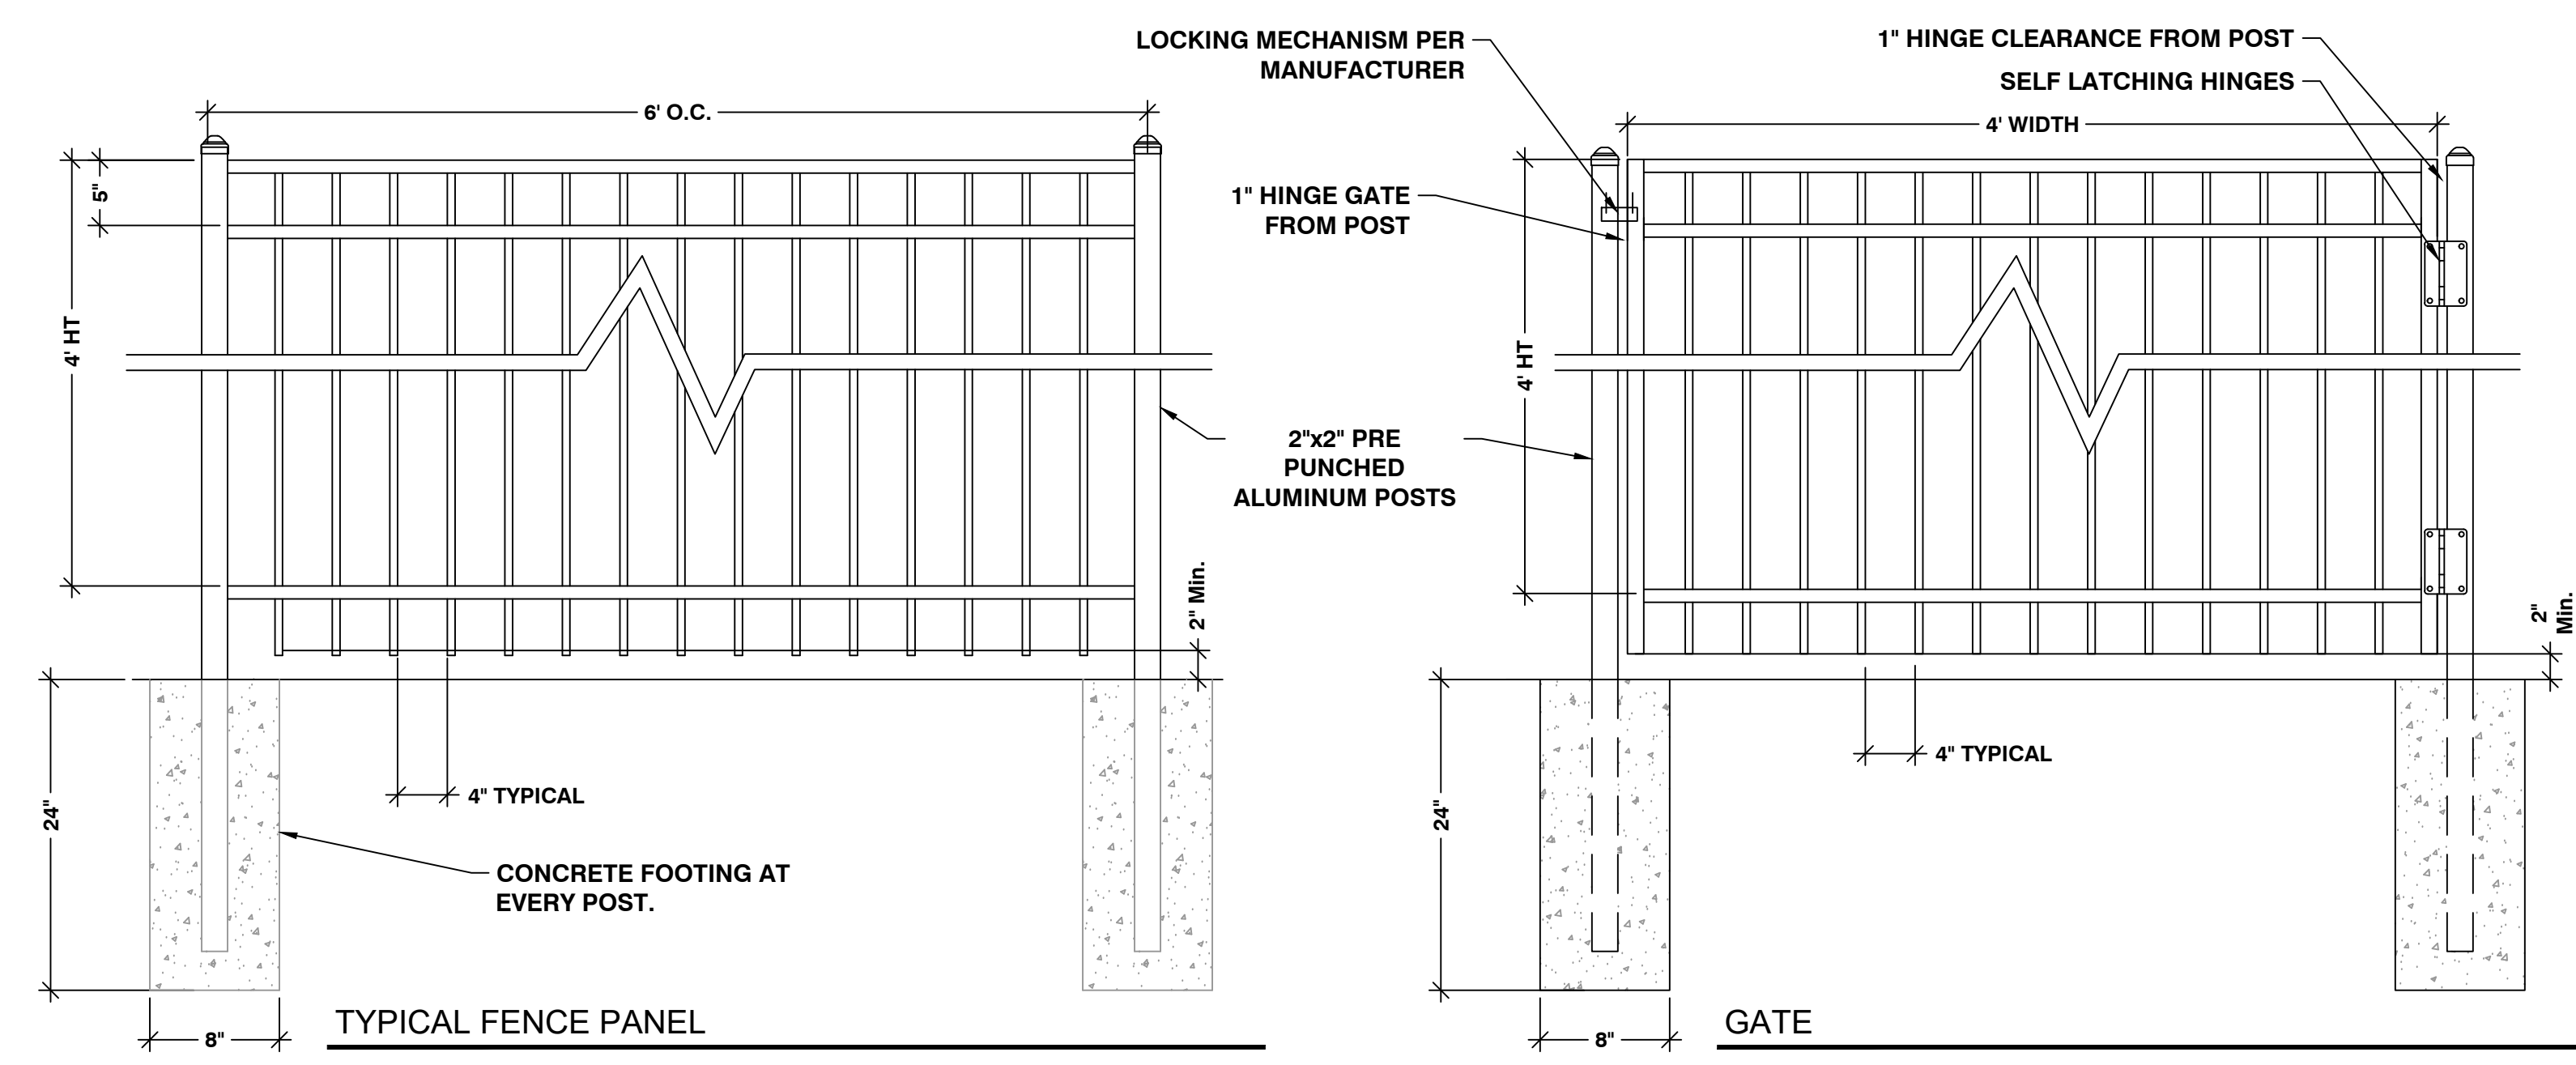

- ALUMINUM FENCE
MANUFACTURER: AMERISTAR (OR EQUAL)
WWW.AMERISTARPERIMETER.COM
- MODEL: ECHELON
- COLOR: BLACK POWDERCOAT
- STYLE: MAJESTIC
- NOTES: CONTRACTOR TO CONSULT
MANUFACTURER FOR ANY SPECIAL
INSTALLATION REQUIREMENTS.

2 ALUMINUM FENCE

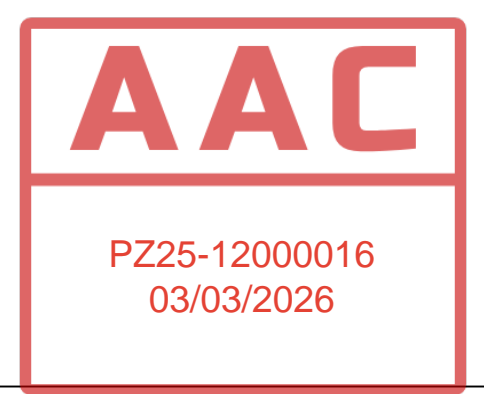

Sheet Title	SITE DETAILS
Revision Dates	10/27/25 - CITY COMMENTS
	12/16/25 - CITY COMMENTS
Date	02/02/2026
Sheet Number	SP-1.2
Seal	
STEPHEN M PECCIA, PLA LA 6667289	