

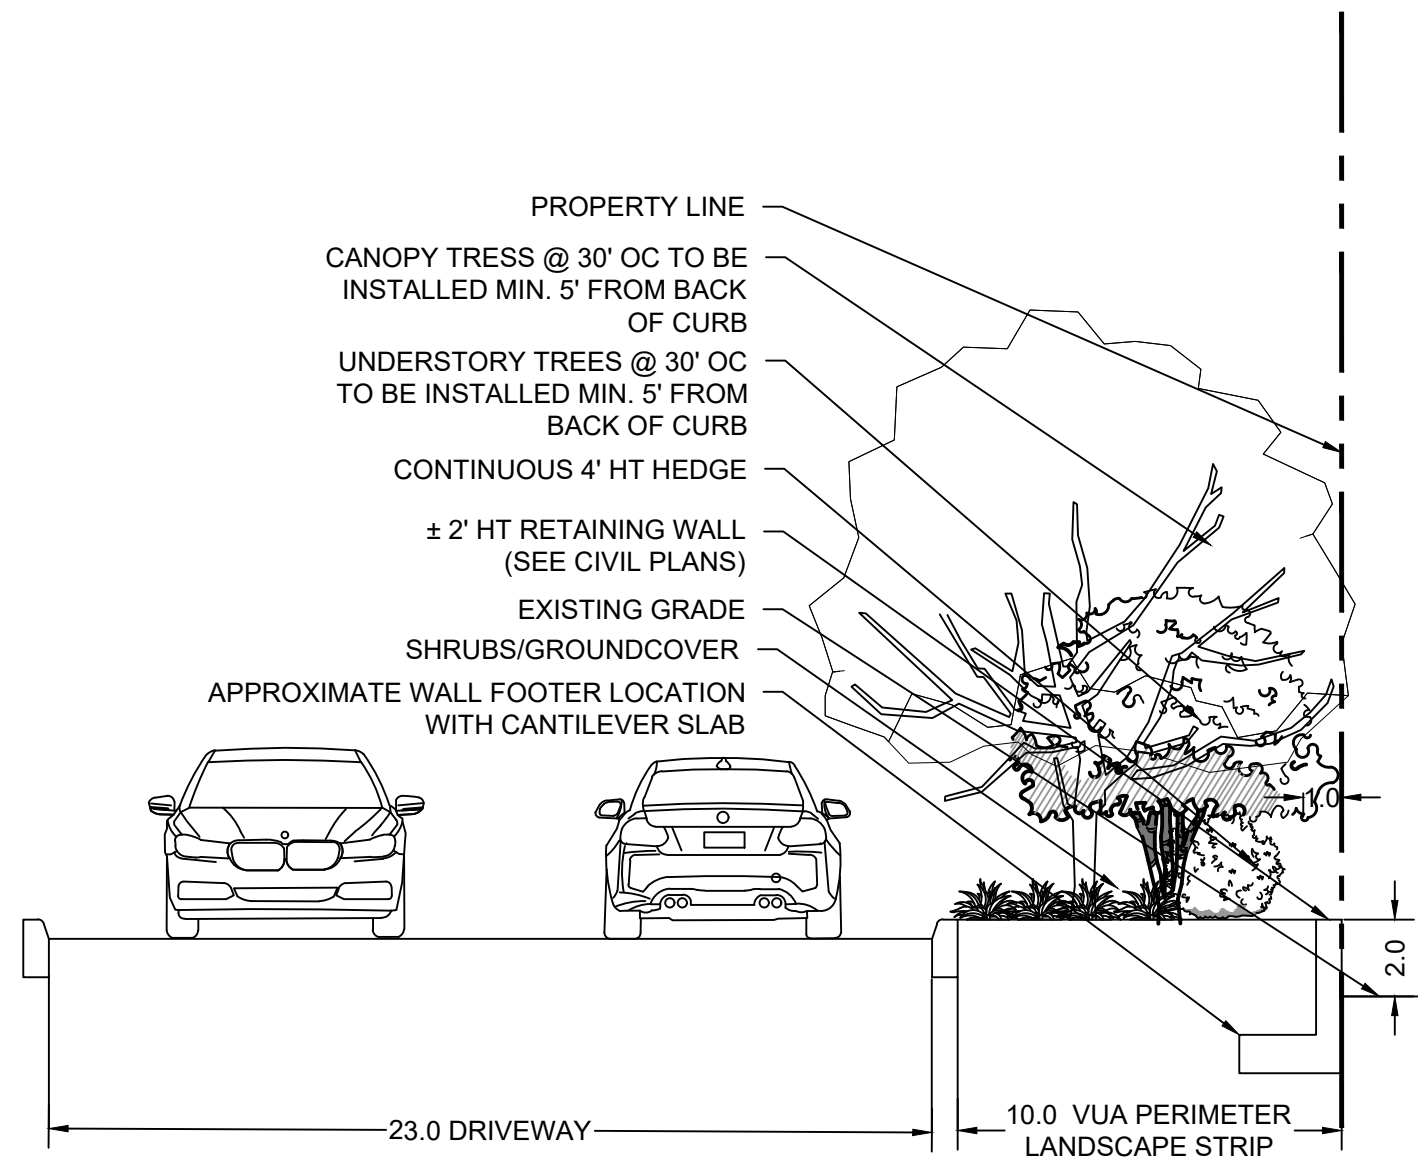
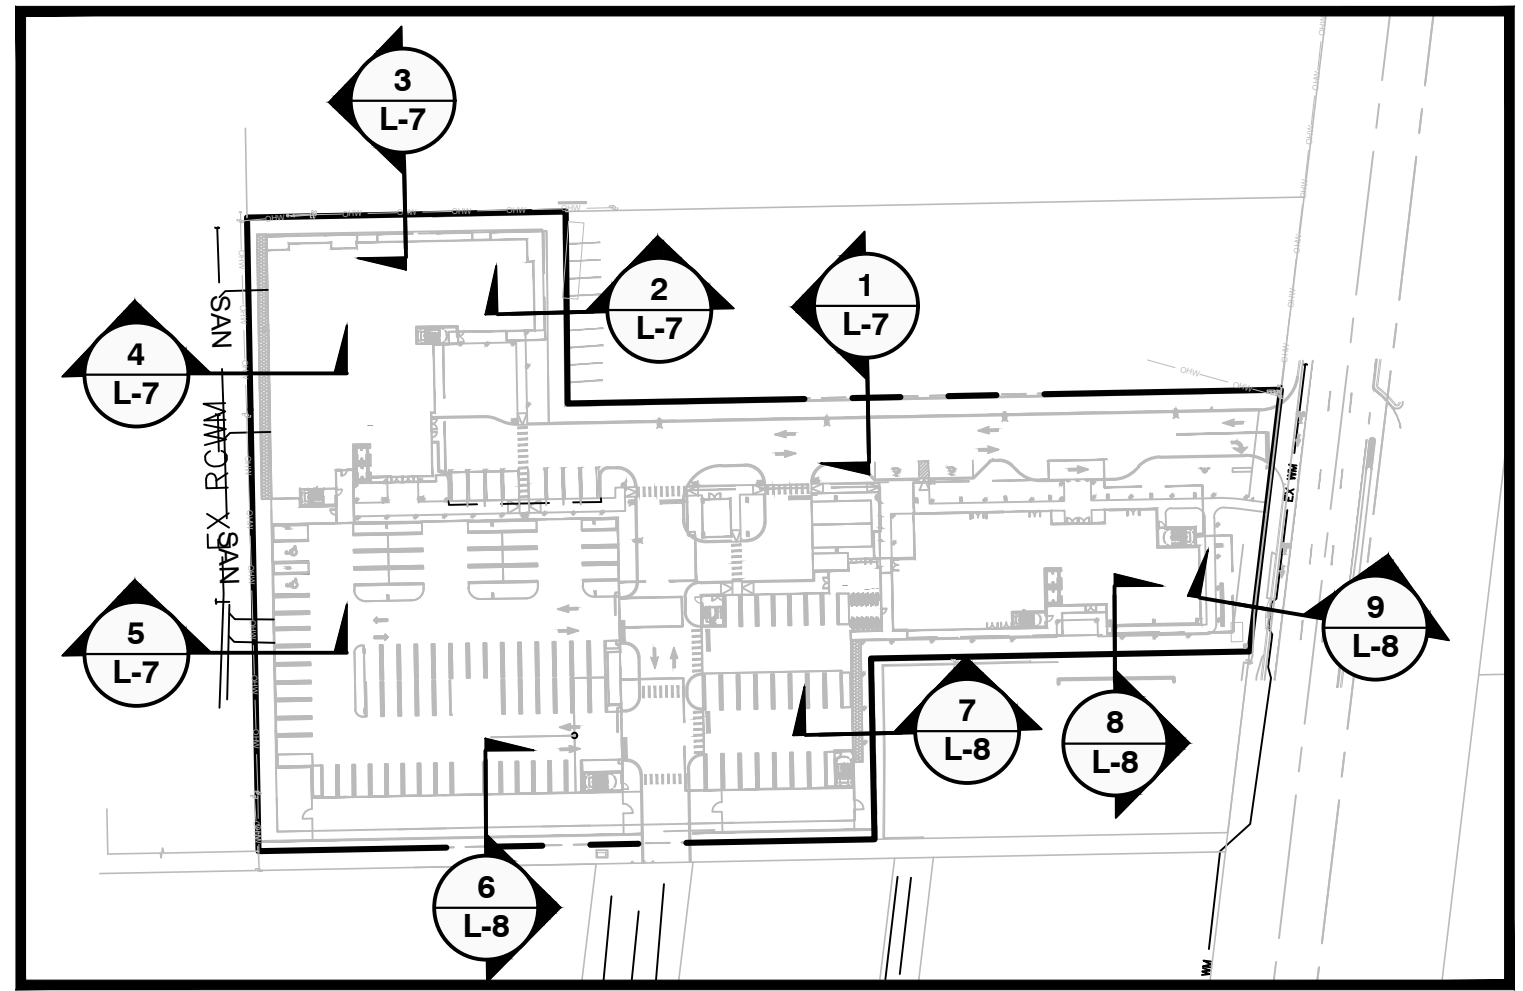



THE SATORI
4211 N FEDERAL HIGHWAY
POMPANO BEACH, FL

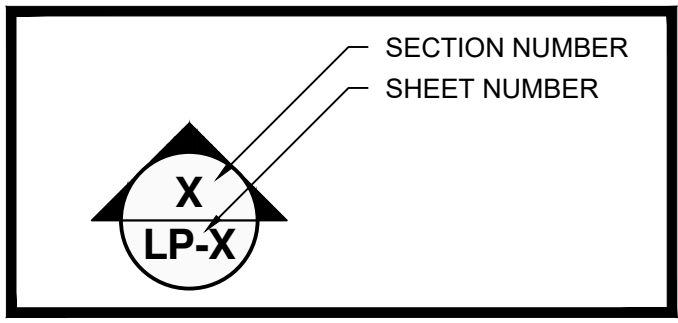


SECTION 1 SCALE: 1" = 5'-0"

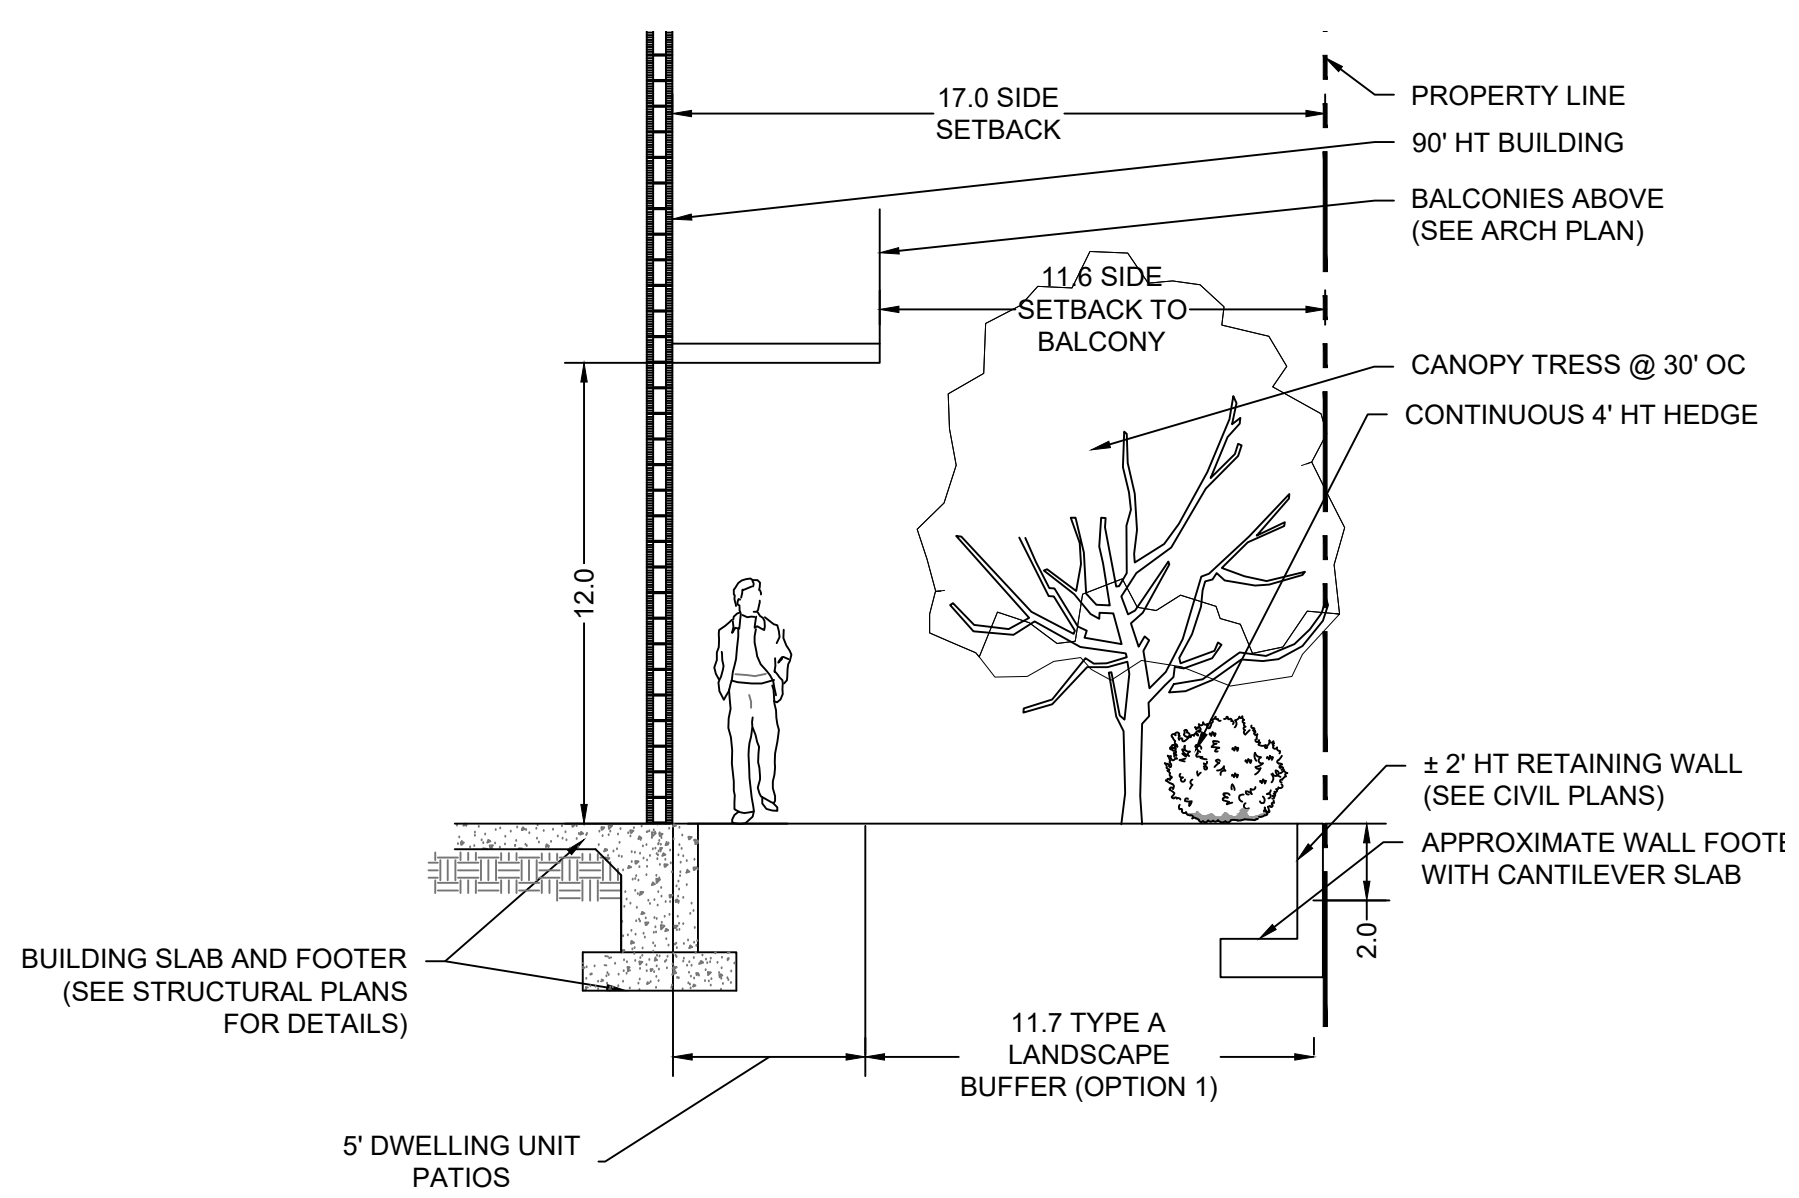


SECTION 2 SCALE: 1" = 5'-0"

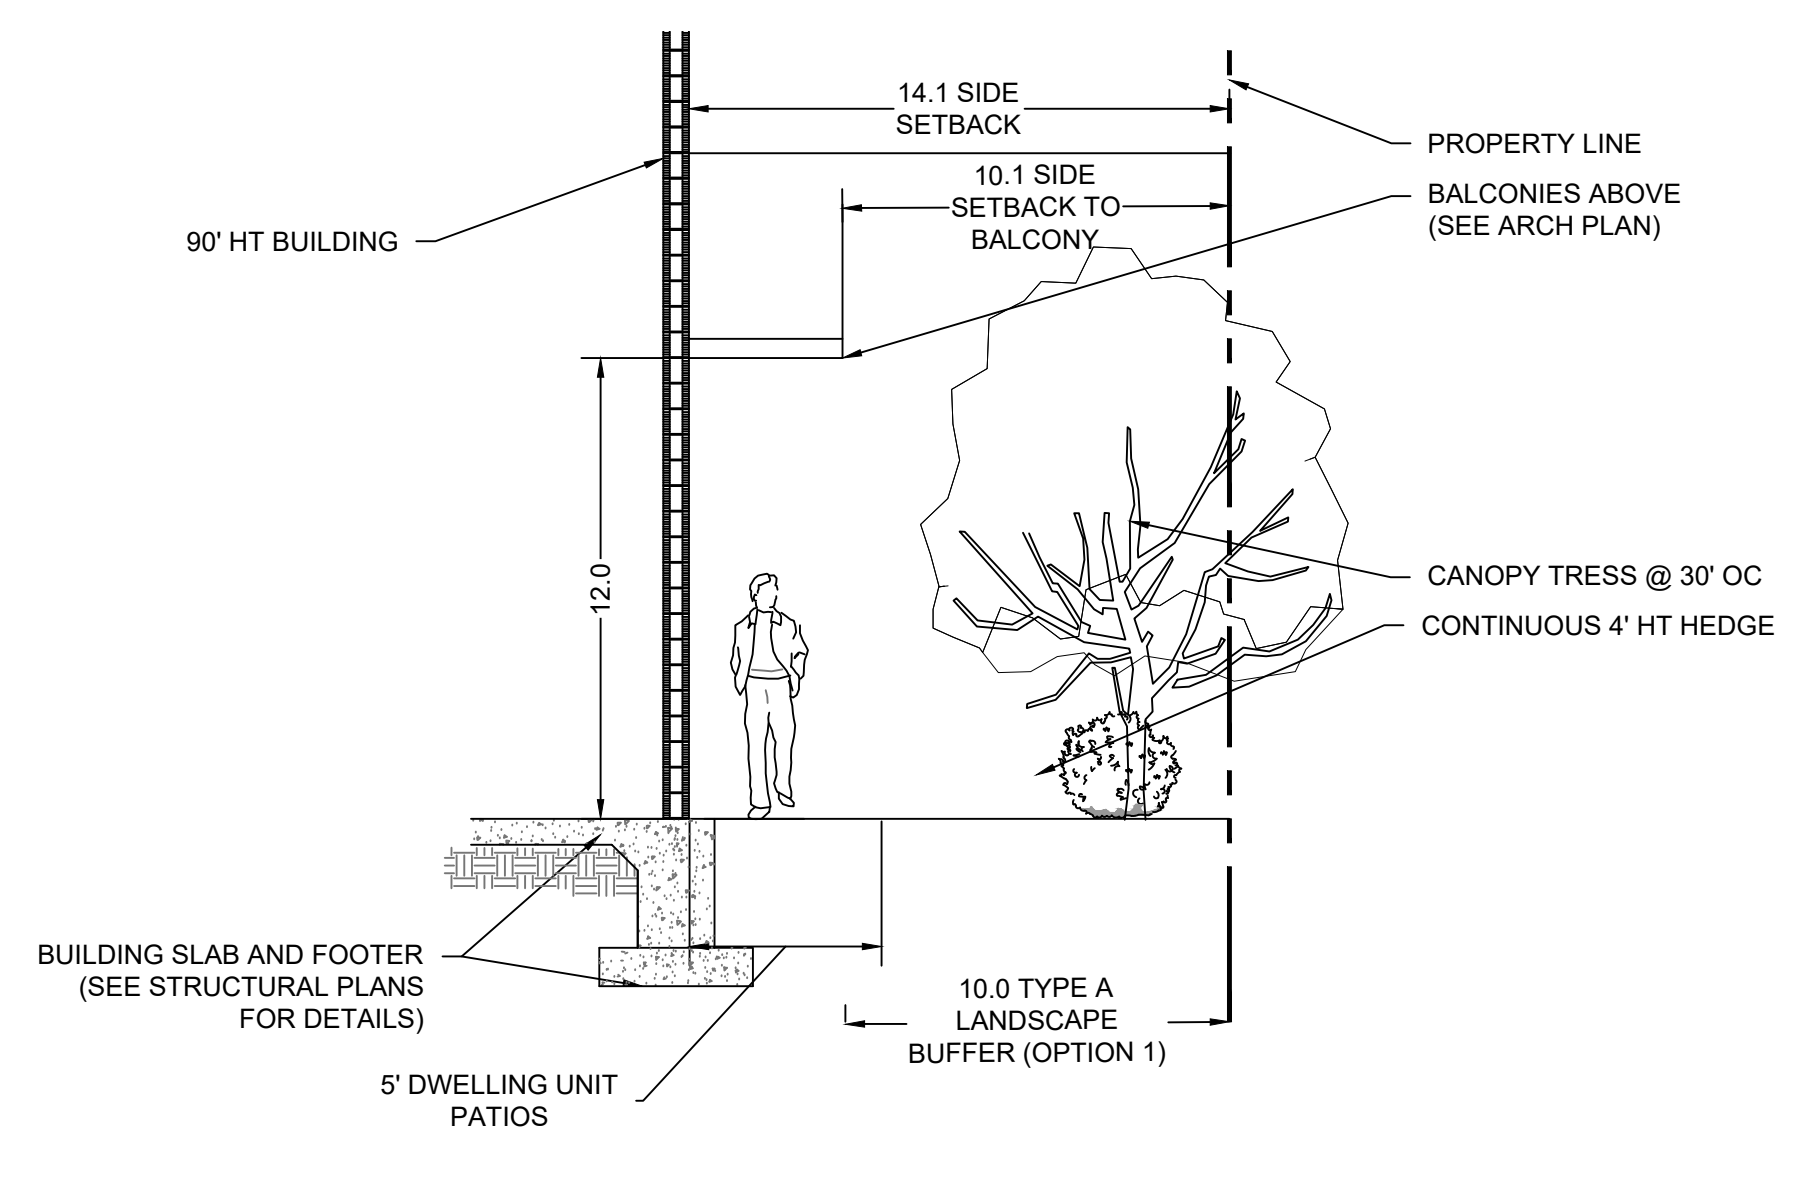

SECTION 3 SCALE: 1" = 5'-0"

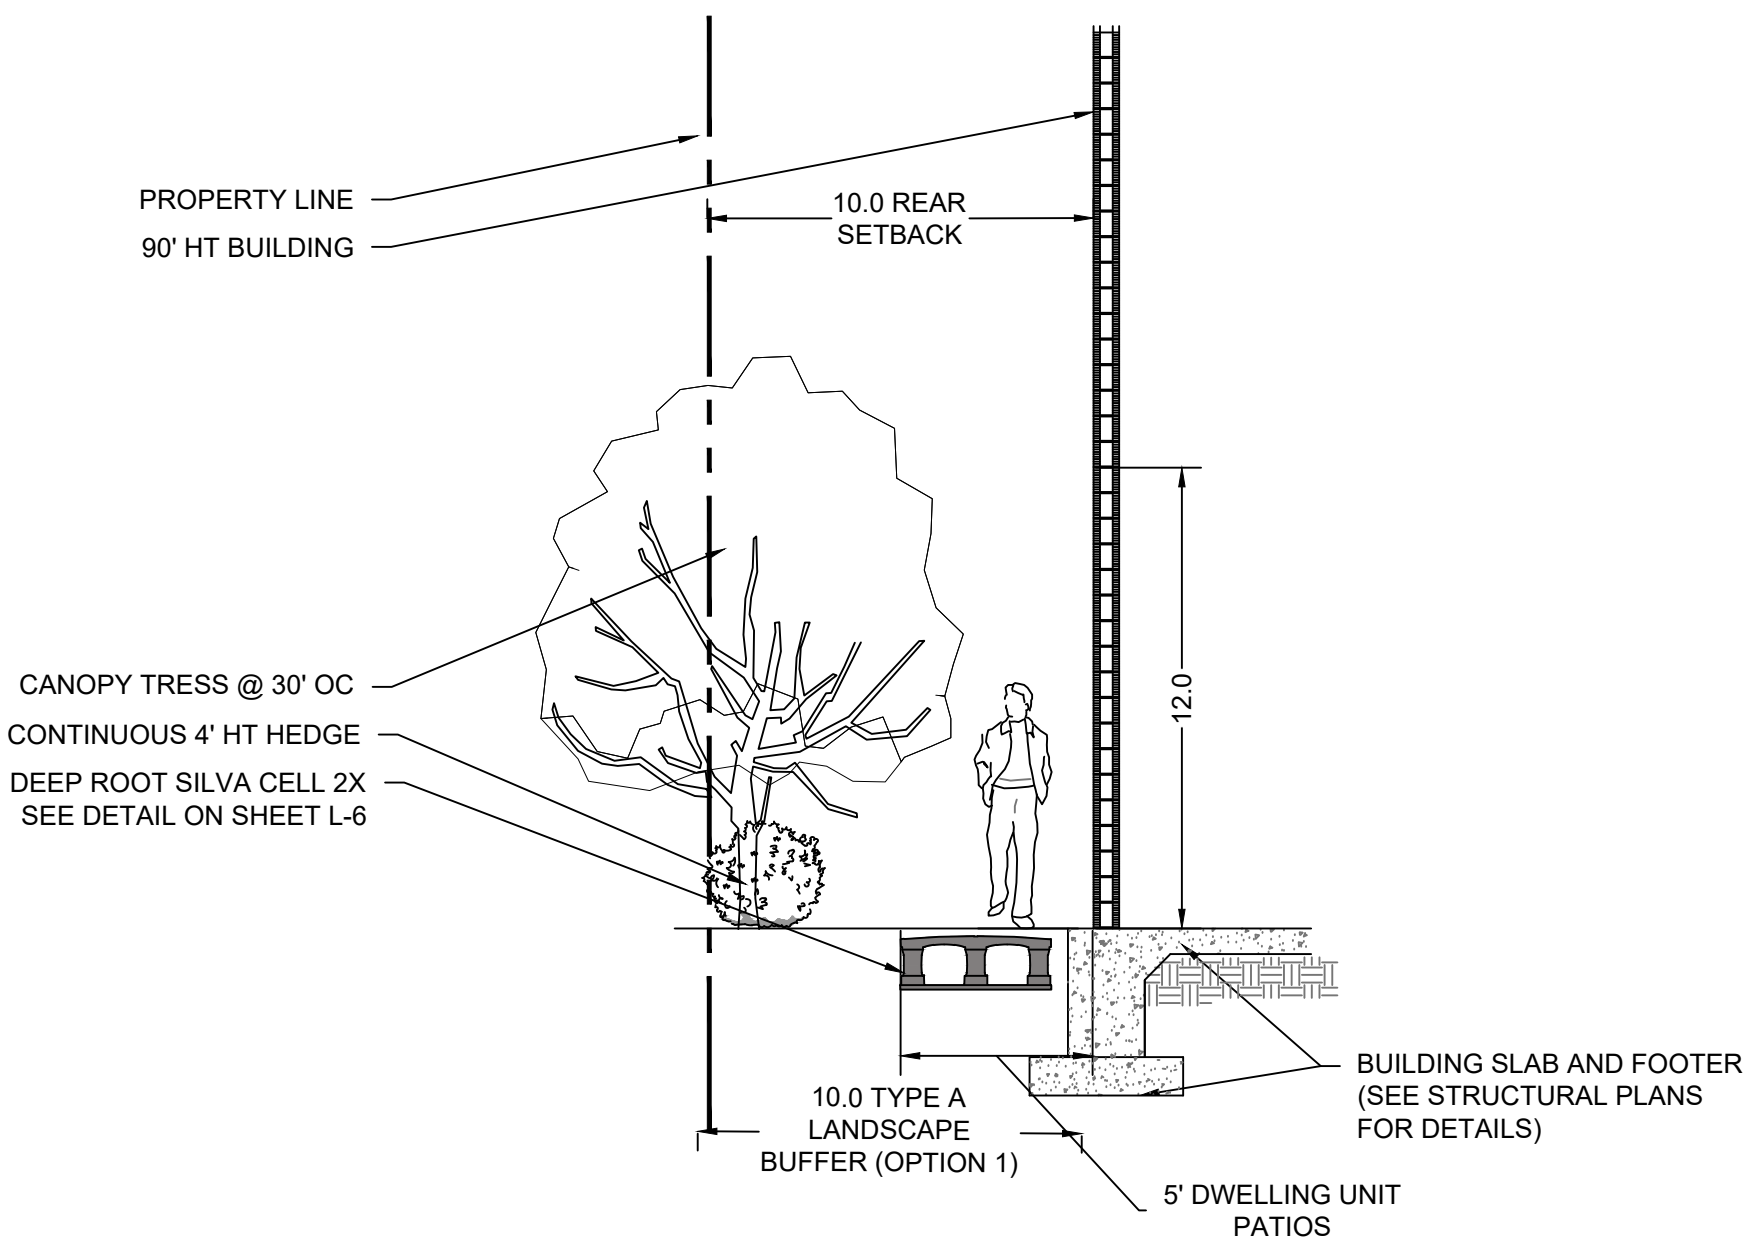

SECTION 4 SCALE: 1" = 5'-0"

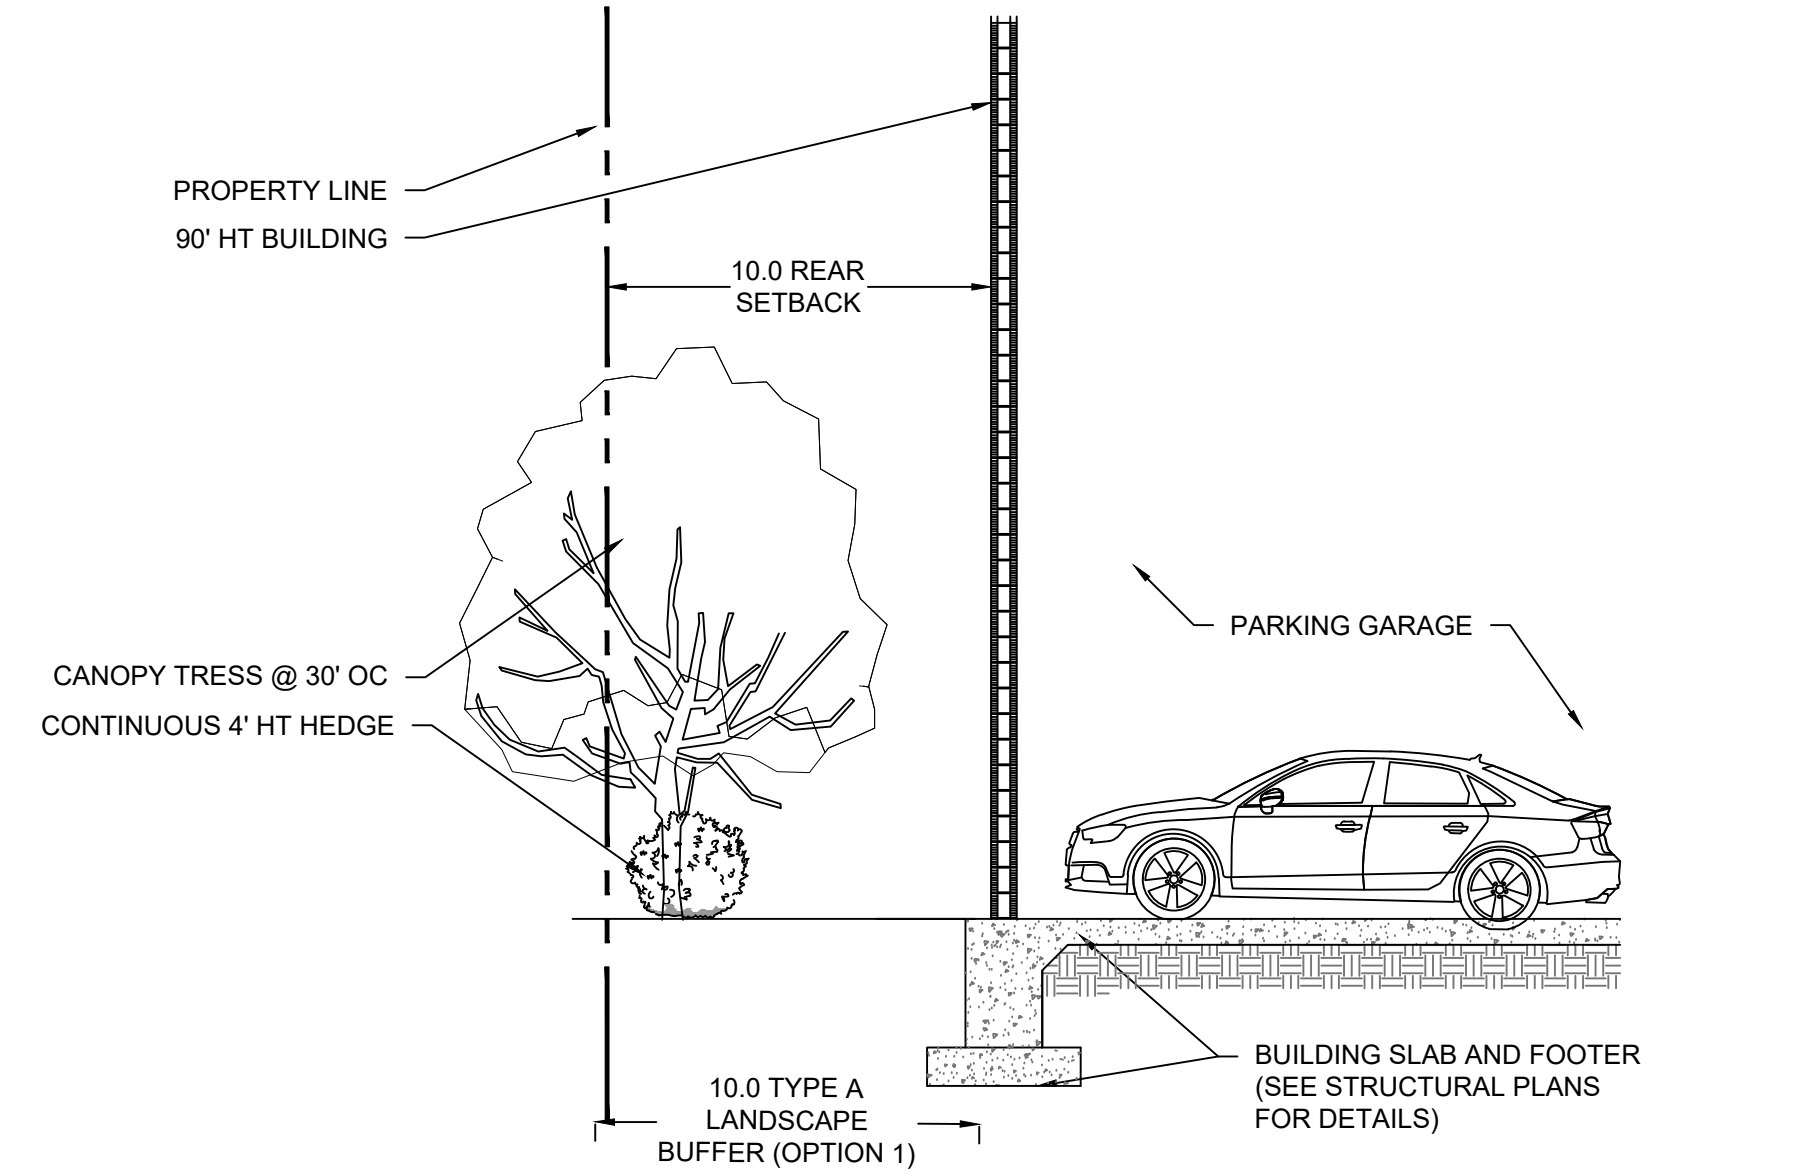

SECTION 5 SCALE: 1" = 5'-0"

AAC
PZ25- 12000016
03/03/2026



Sheet Title	LANDSCAPE SECTIONS
Revision Dates	10/27/25 - CITY COMMENTS
12/16/25 - CITY COMMENTS	
Date	02/02/2026
Sheet Number	L-7
Seal	

STEPHEN M PECCIA, PLA
LA 6667289