



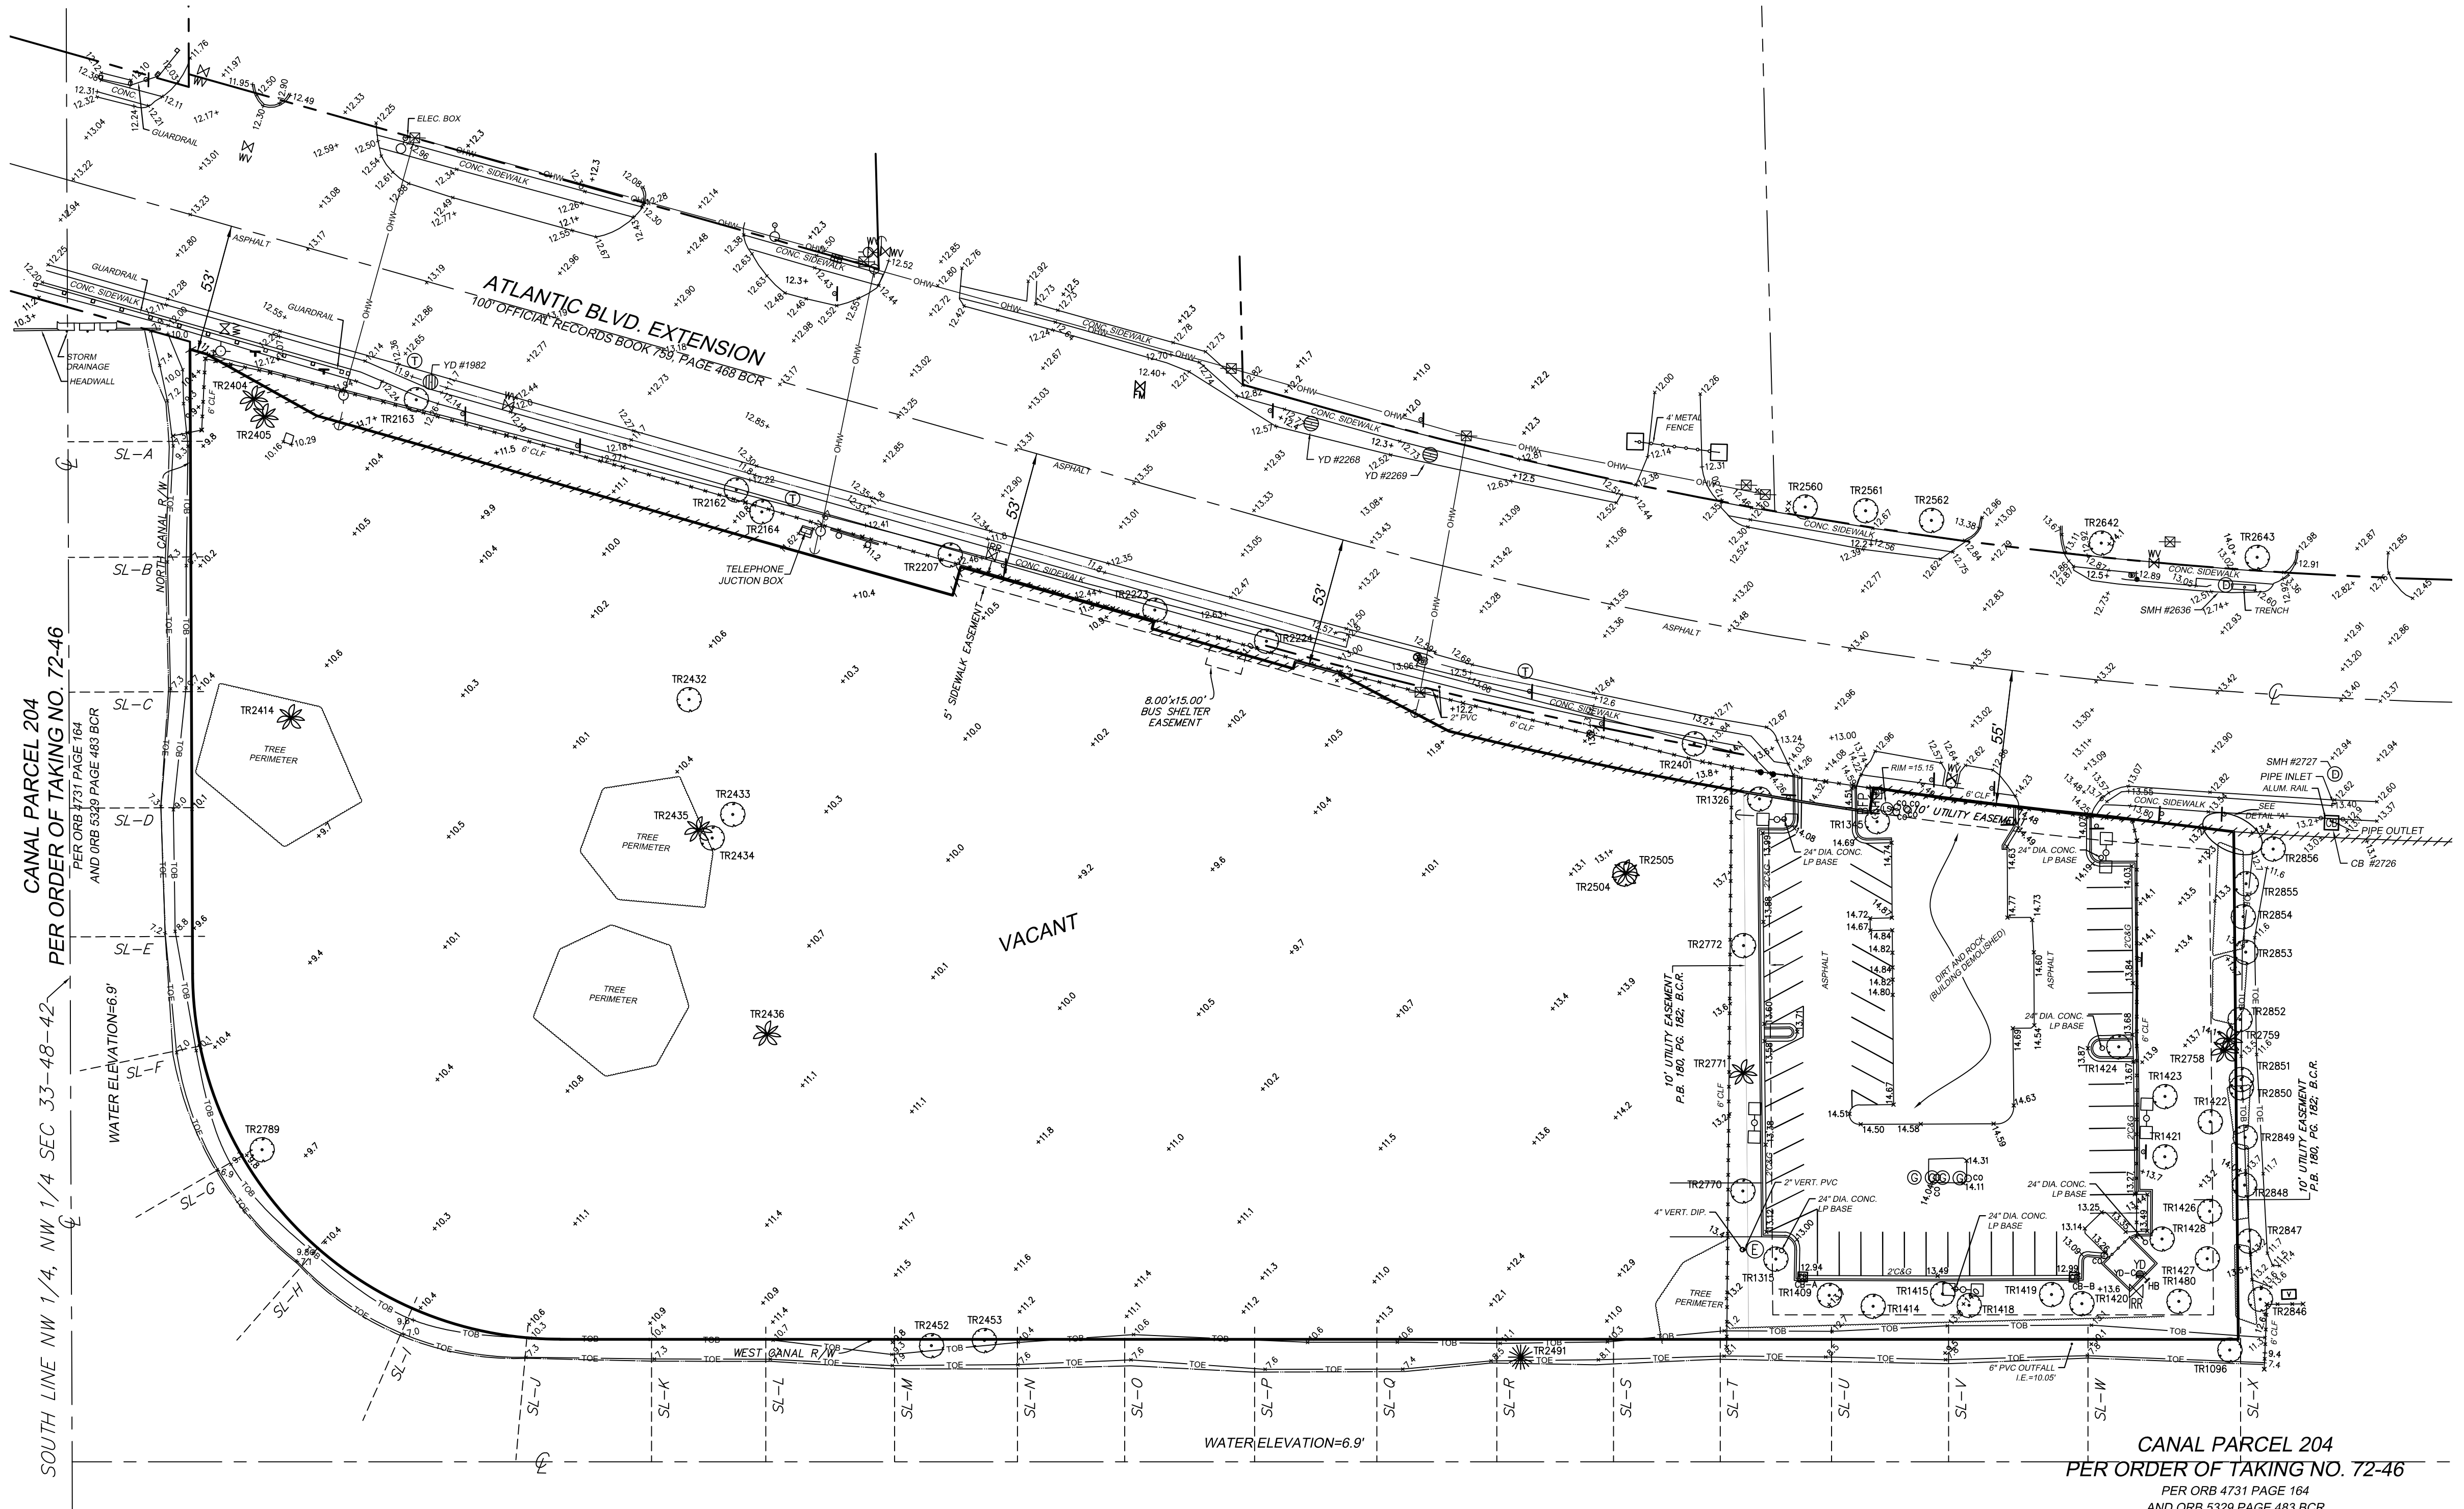

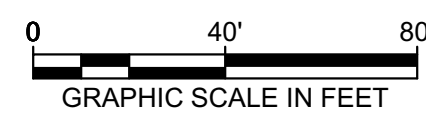






















 


 







SEE SHEET V-1 FOR SITE BOUNDARY INFORMATION, TREE LIST SURVEYORS NOTES, DESCRIPTION
ABBREVIATION LEGEND & CERTIFICATION SEE SHEET V-3 FOR CANAL CROSS SECTION INFO.



NUMBER	DESCRIPTION	RIM ELEV.	NORTH I.E.	SOUTH I.E.	EAST I.E.	WEST I.E.	BOTTOM
1982	YD	11.81	9.27 (12" HDPE)	9.27 (12" HDPE)			9.27 (BOS)
2726	CB	11.6				9.68 (18" HDPE)	8.03 (BOS)
2637	TRENCH	12.56		11.8 (98" FIBER GLASS)			11.81 (BOS)
2636	SMH	12.87	12.88 (15" CMP)				
2727	SMH	12.79	9.51 (CMP)	9.49 (CMP)	9.78 (18 HDPE)		8.96 (BOS)
2268	YD	12.14	9.40 (15" HDPE)				9.40 (BOS)
2269	YD	12.23		9.86 (15" HDPE)			9.86 (BOS)
C	YD	13.14					11.19 (BOS)
A	CB	12.98		9.43 (15" CMP)	11.32 (6" PVC)		9.98 (BOS)
B	CB	12.89	10.09 (15" CMP)				9.02 (BOS)

- LEGEND:
- | | | | | | | | | |
|---|--------------------------|---|-------------------------|---|------------------------------------|---|-----|-----------------|
|  | ANCHOR |  | SIGN (BUS STOP) |  | BOLLARD |  | TOE | TOP OF BANK |
|  | CATCH BASIN |  | SIGN (DOUBLE POST) |  | HOSE BIBB |  | TOB | TOP OF BOTTOM |
|  | CONCRETE POWER POLE |  | SIGN (SINGLE POST) |  | ELECTRIC MANHOLE |  | OHW | OVER HEAD WIRES |
|  | WOOD POWER POLE |  | STORM MANHOLE |  | METAL PARKING LIGHT POLE (2 BULBS) | | | |
|  | FIRE HYDRANT |  | TELEPHONE MANHOLE |  | SANITARY SEWER CLEAN OUT | | | |
|  | HANDRAIL POST |  | TRASH CAN (ROUND) |  | SANITARY SEWER LIFT STATION | | | |
|  | METAL POST / PIPE |  | U/G UTILITY MARKER POST |  | YARD DRAIN | | | |
|  | STORM OUTFALL |  | UTILITY VAULT | | | | | |
|  | PALM TREE |  | WATER METER | | | | | |
|  | PARKING LIGHT ROUND BULB |  | IRRIGATION | | | | | |
|  | PINE TREE |  | WATER VALVE | | | | | |
|  | PLUG |  | CHAIN LINK FENCE | | | | | |
|  | SHADE TREE |  | GUARDRAIL | | | | | |

Raymond Young
Digitally signed by
Raymond Young
Date: 2023.02.24
15:05 -0500

DRC

VEY	PROJECT	SHEET NAME
		V-2

PZ23-05000006

06/21/2023