
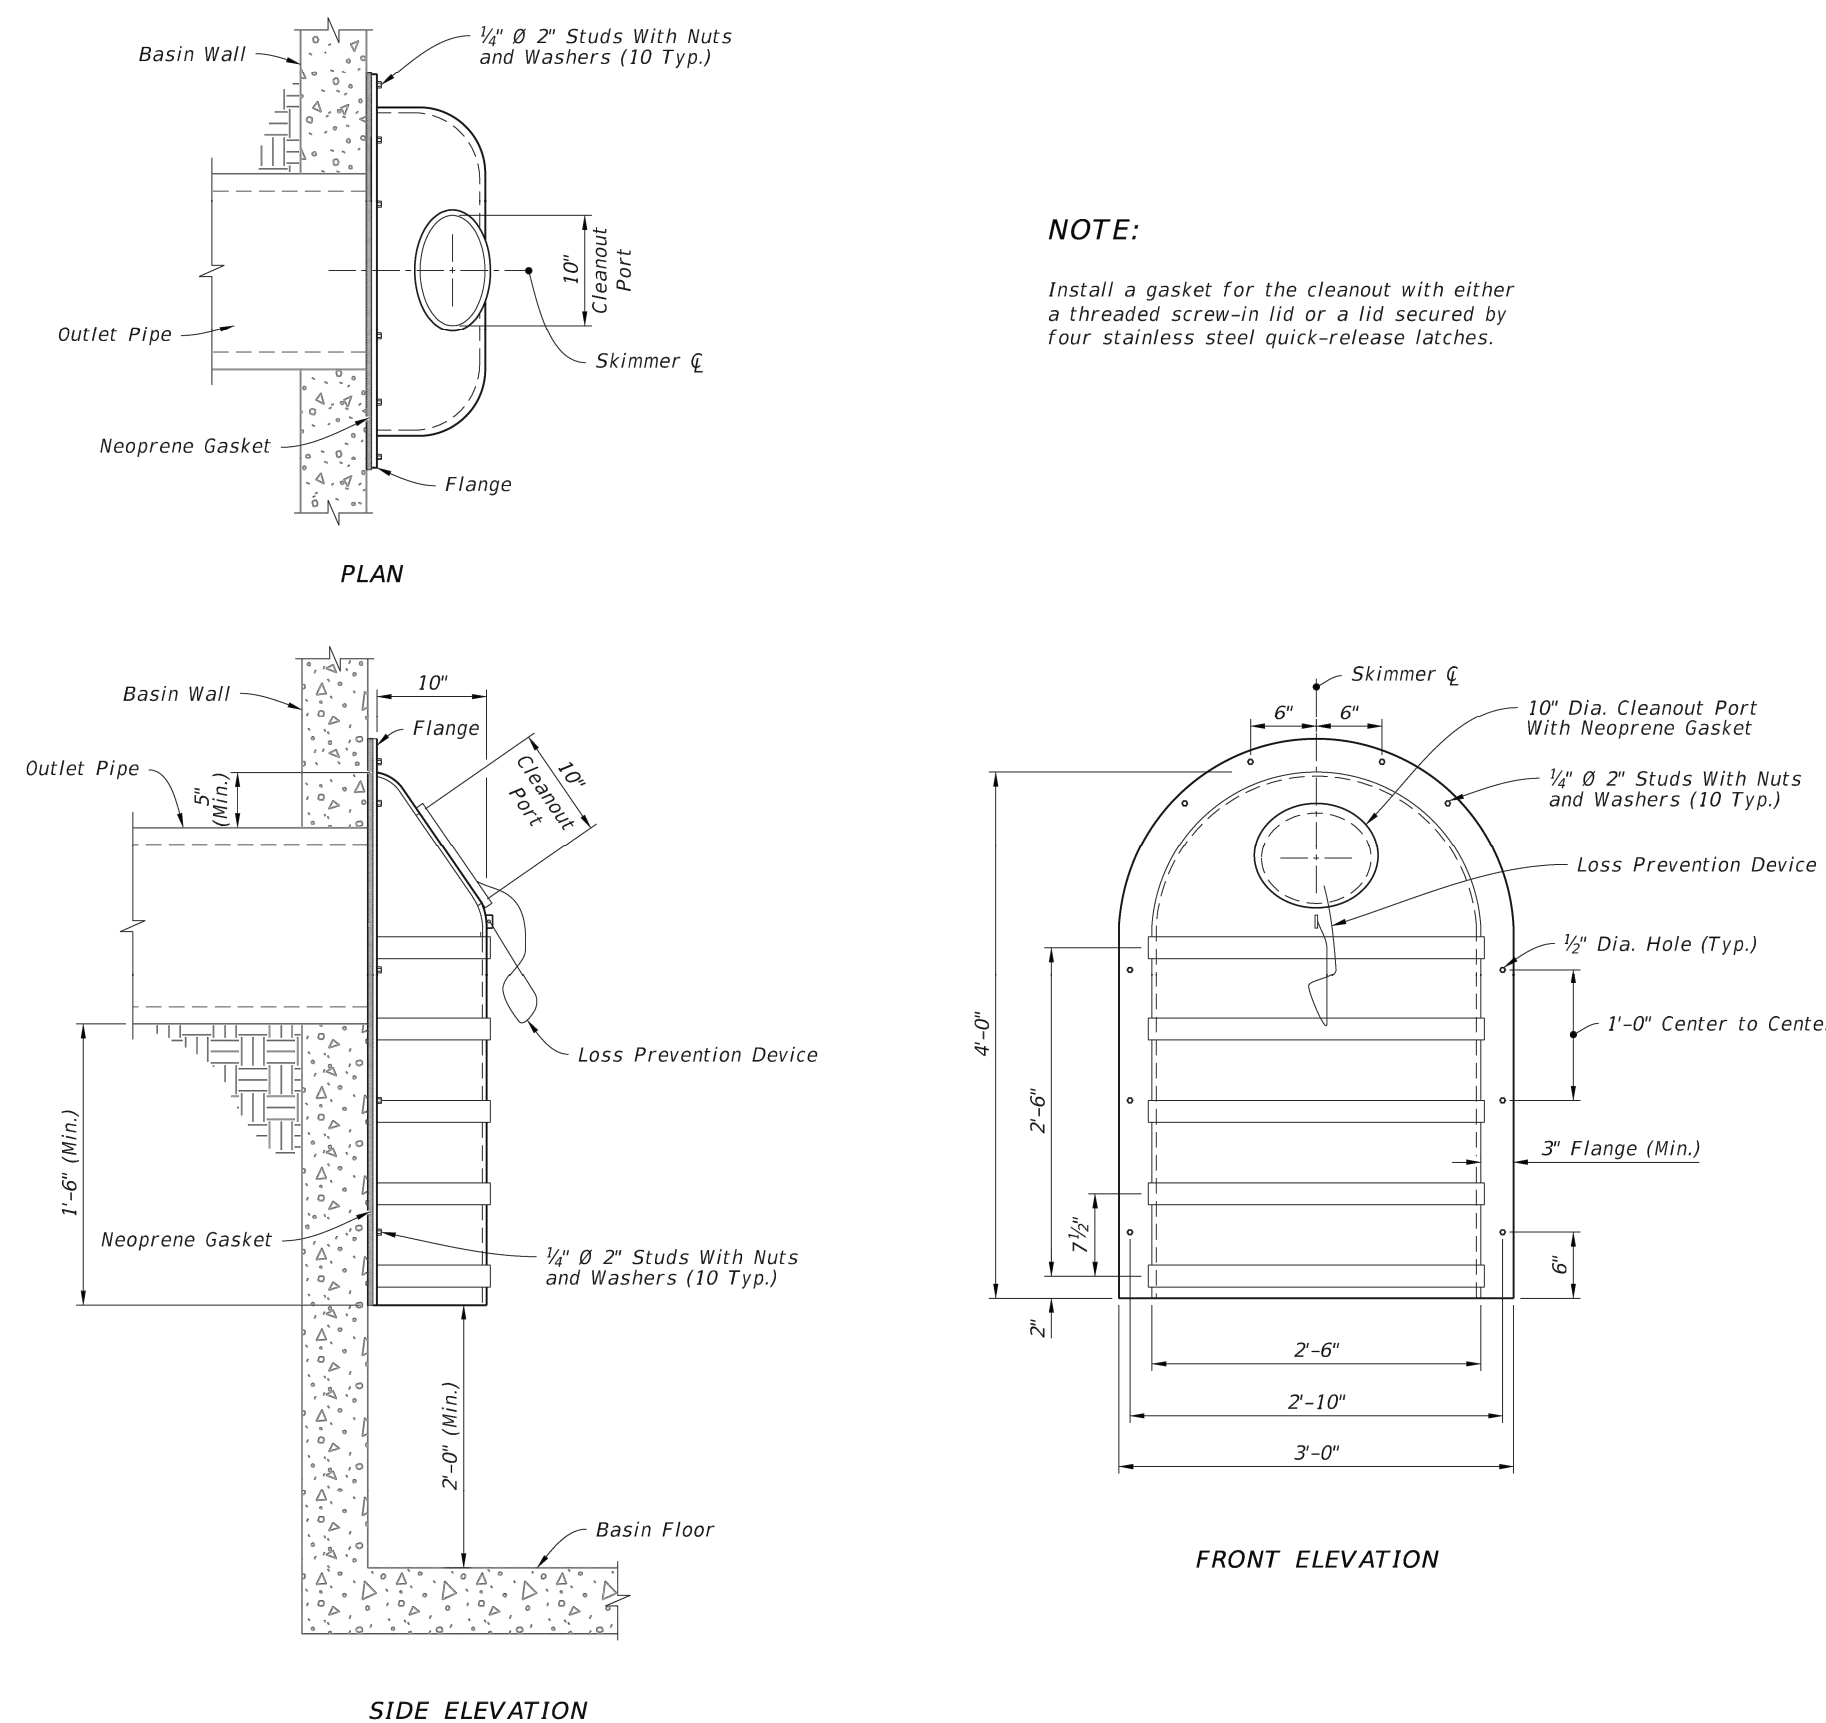
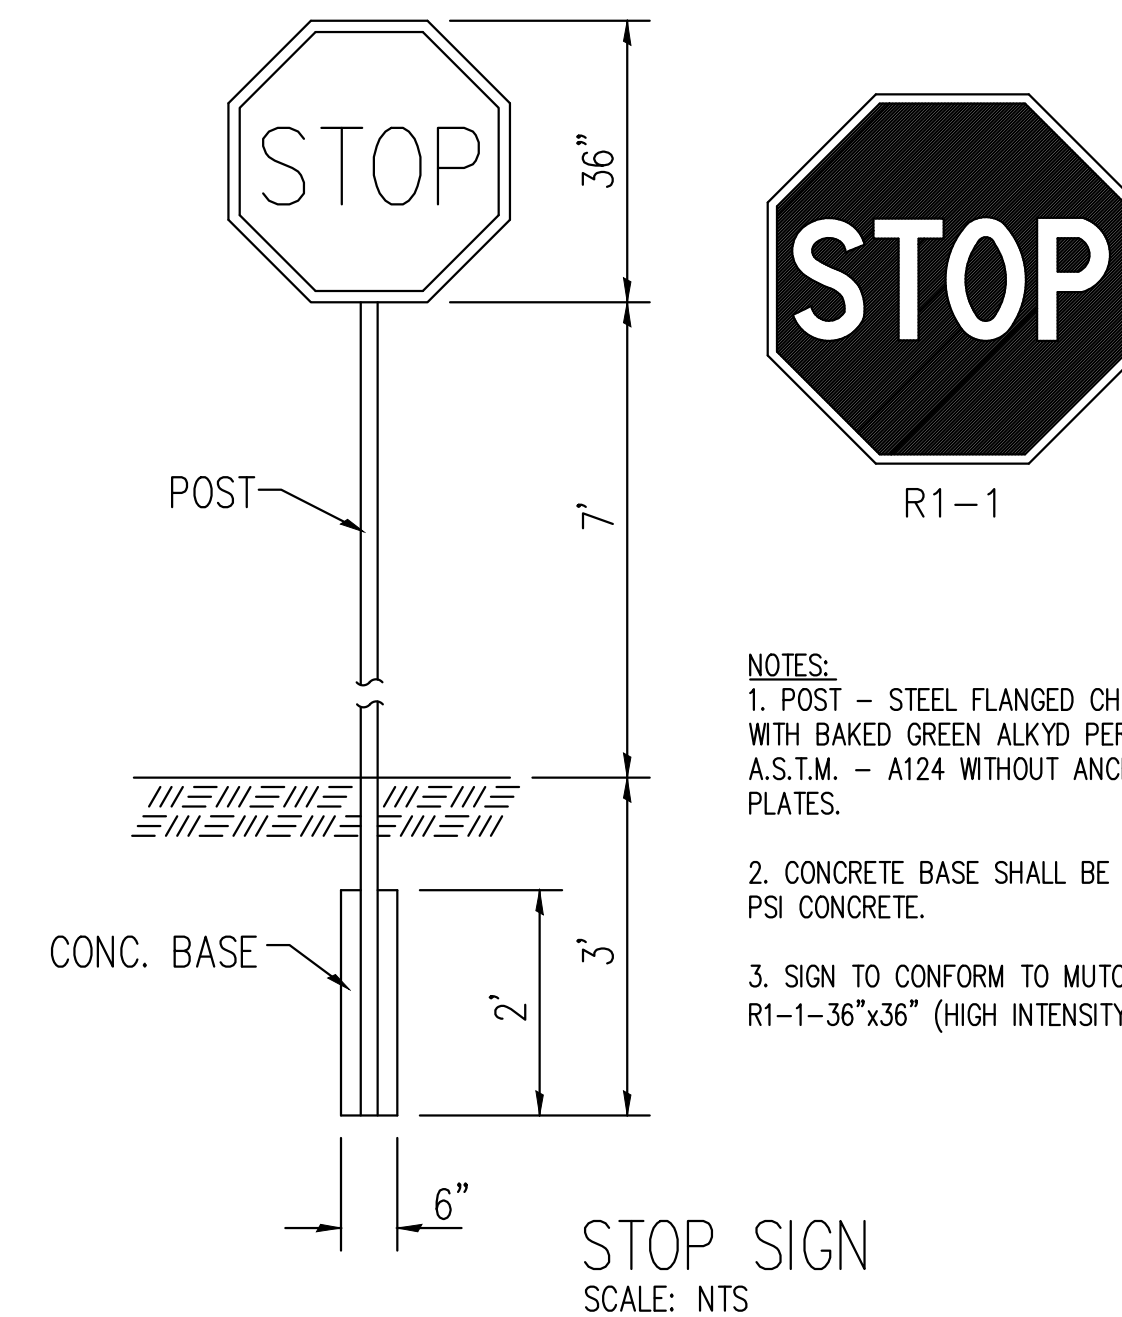



## NYLOPLAST DRAIN BASIN WITH SNOUT

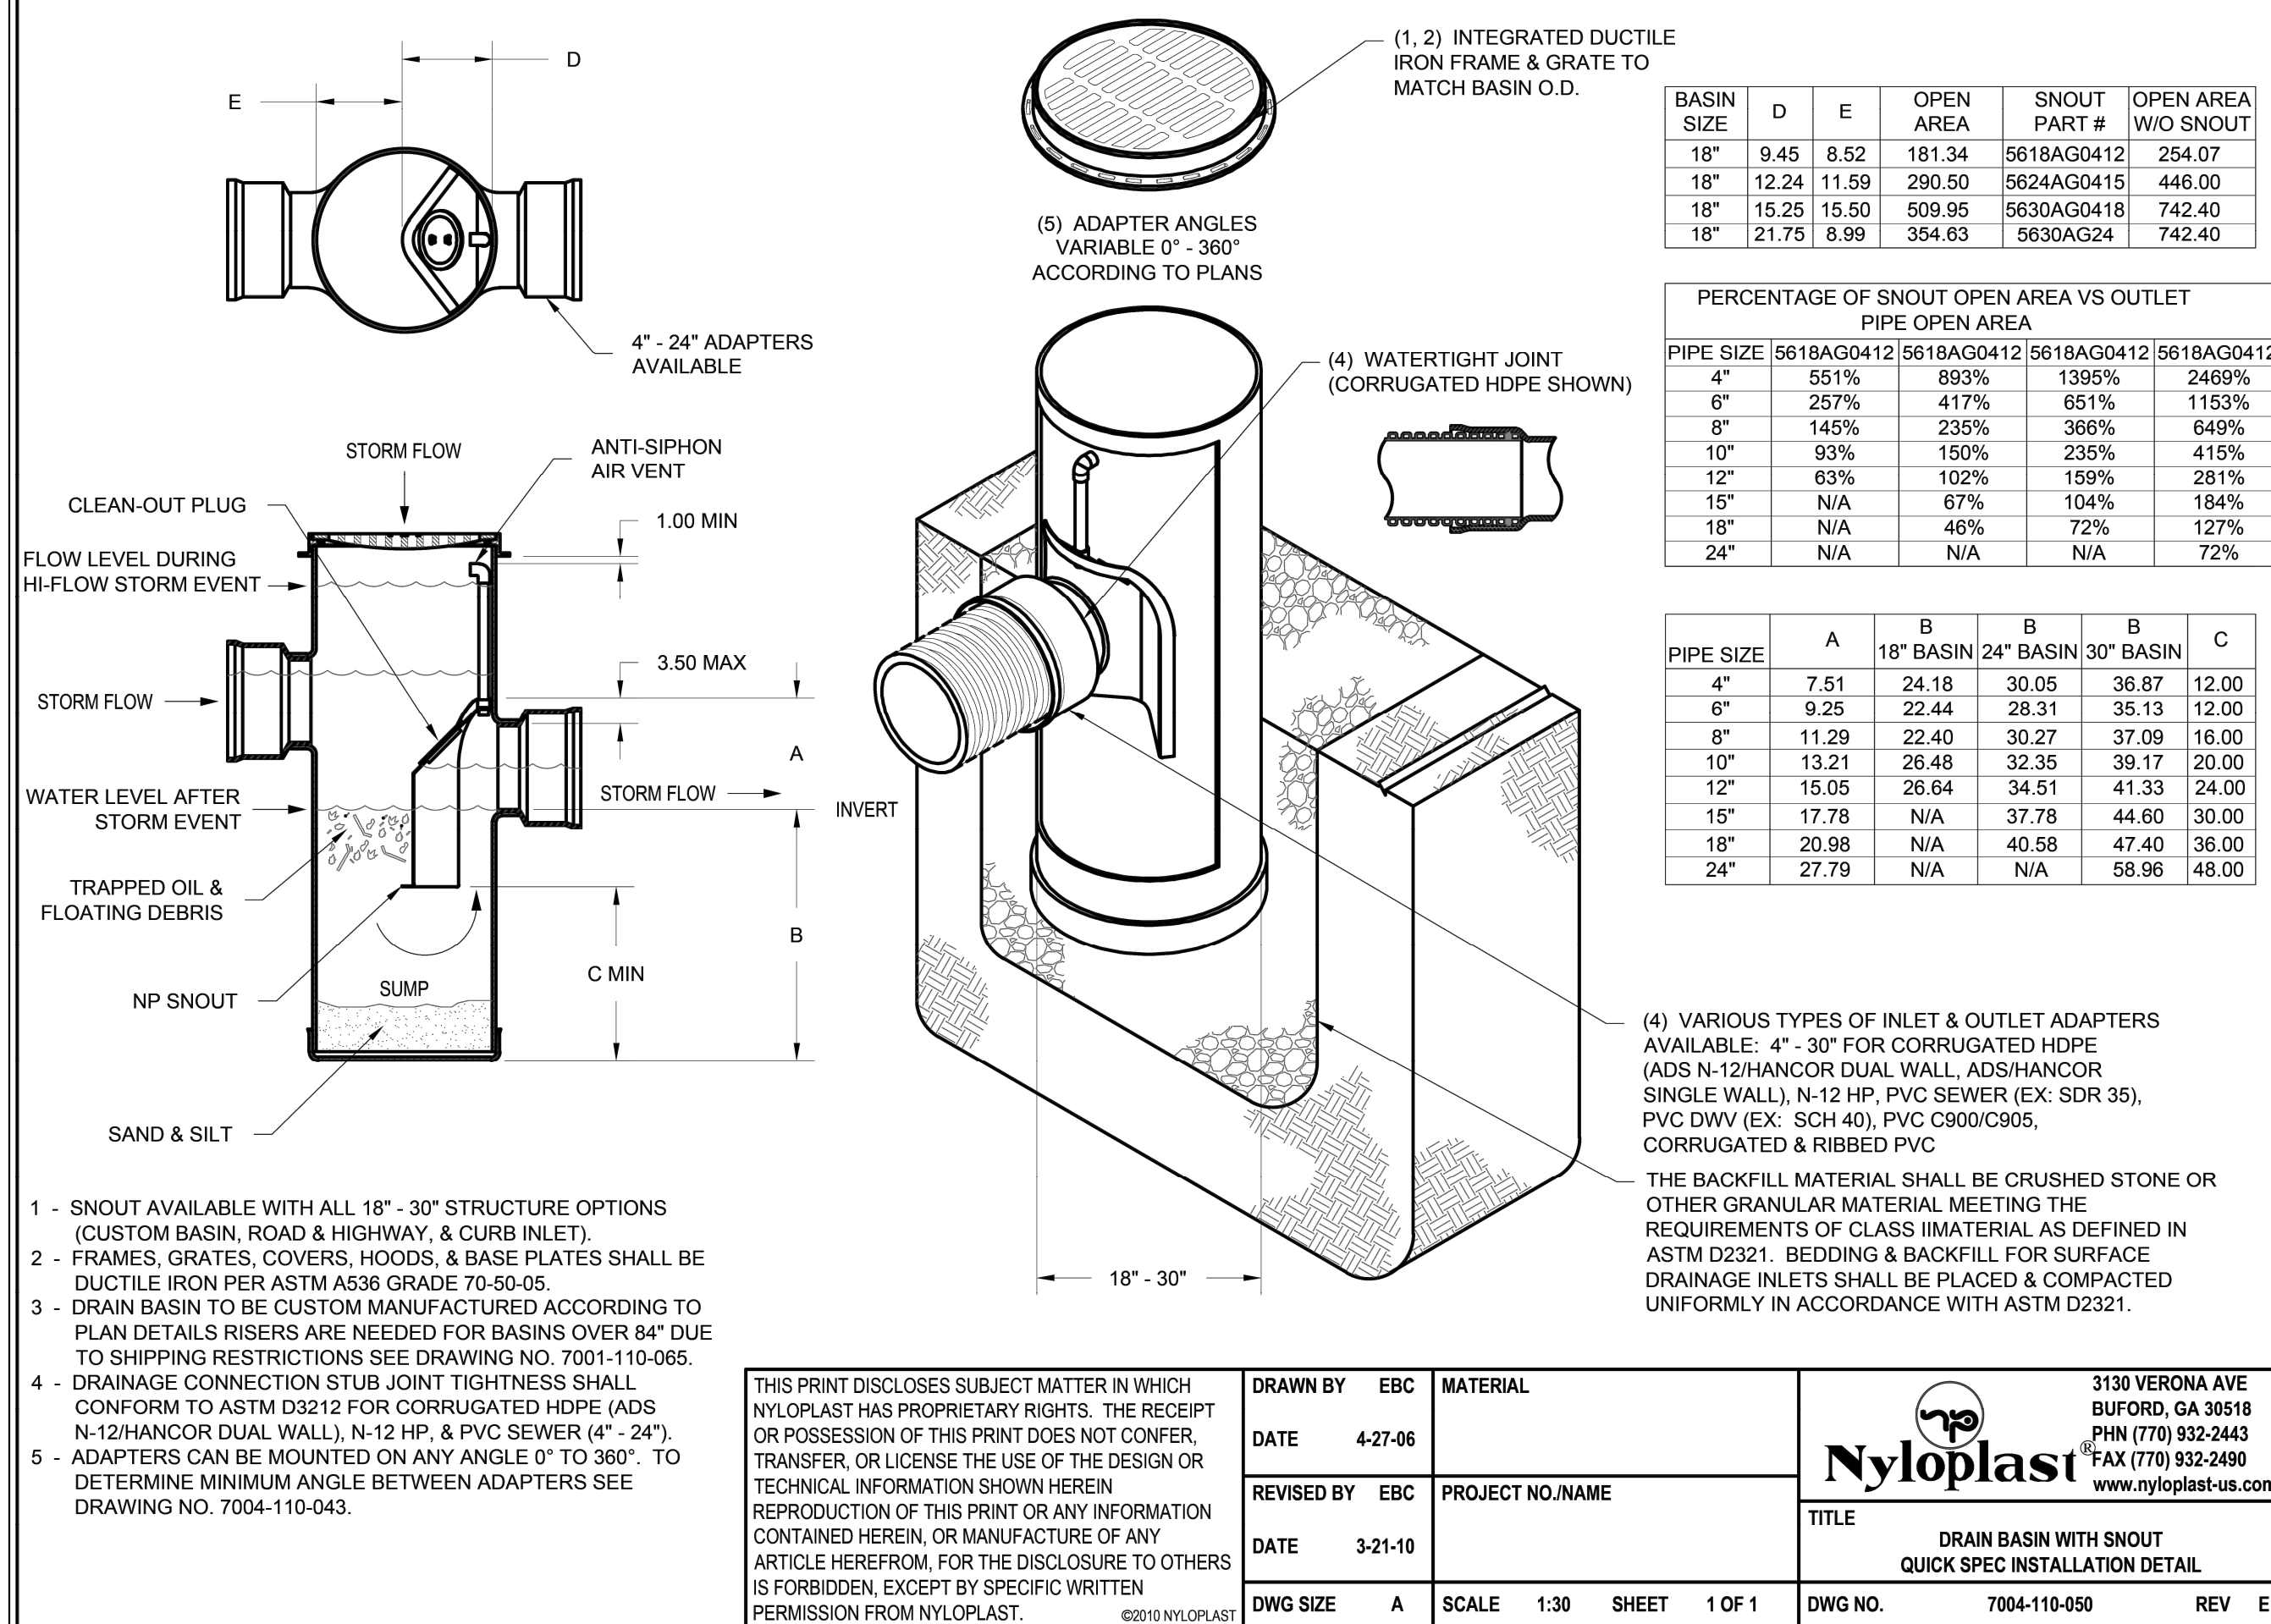

**NOTE.**

Install a gasket for the cleanout with either a threaded screw-in lid or a lid secured by four stainless steel quick-release latches.

## TYPE II SKIMMERS

LAST REVISION 11/01/19	DESCRIPTION:	 FY 2025-26 STANDARD PLANS	SKIMMERS FOR FRENCH DRAIN OUTLETS  INDEX 443-002	SHEET 3 of 3
------------------------------	--------------	--	---	-----------------

This item has been digitally signed and sealed by  
John E Flynn, PE on the date adjacent to the seal

Printed copies of this document are not considered signed and sealed and the signature must be verified on any electronic copies.

**GRACE**  
**ENGINEERING**  
Civil Engineering Consultants

Civil Engineering Consultants  
17110 SW 64th Court  
Southwest Ranches, Florida 33331

GraceEngineeringLLC@gmail.com  
754.200.4534

JOHN E. FLYNN  
LICENSE  
No 63316



STATE OF  
FLORIDA  
PROFESSIONAL ENGINEER

August  
JOHN E. FLYNN, P.E.  
Florida License No. 63316  
GRACE ENGINEERING, LLC  
Certificate of Authorization No. 29280