



Existing Trees to Remain:

1. *Conocarpus erectus* var., Silver Buttonwood, 8" DBH, 12' HT, 12' SPR, Condition: Fair

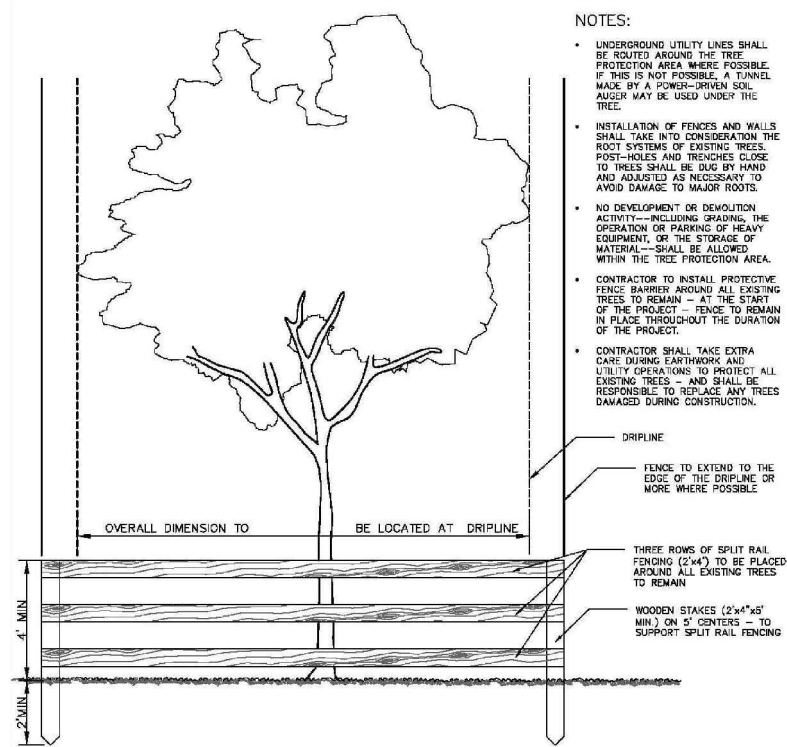

TREE PROTECTION DETAIL
NOT TO SCALE

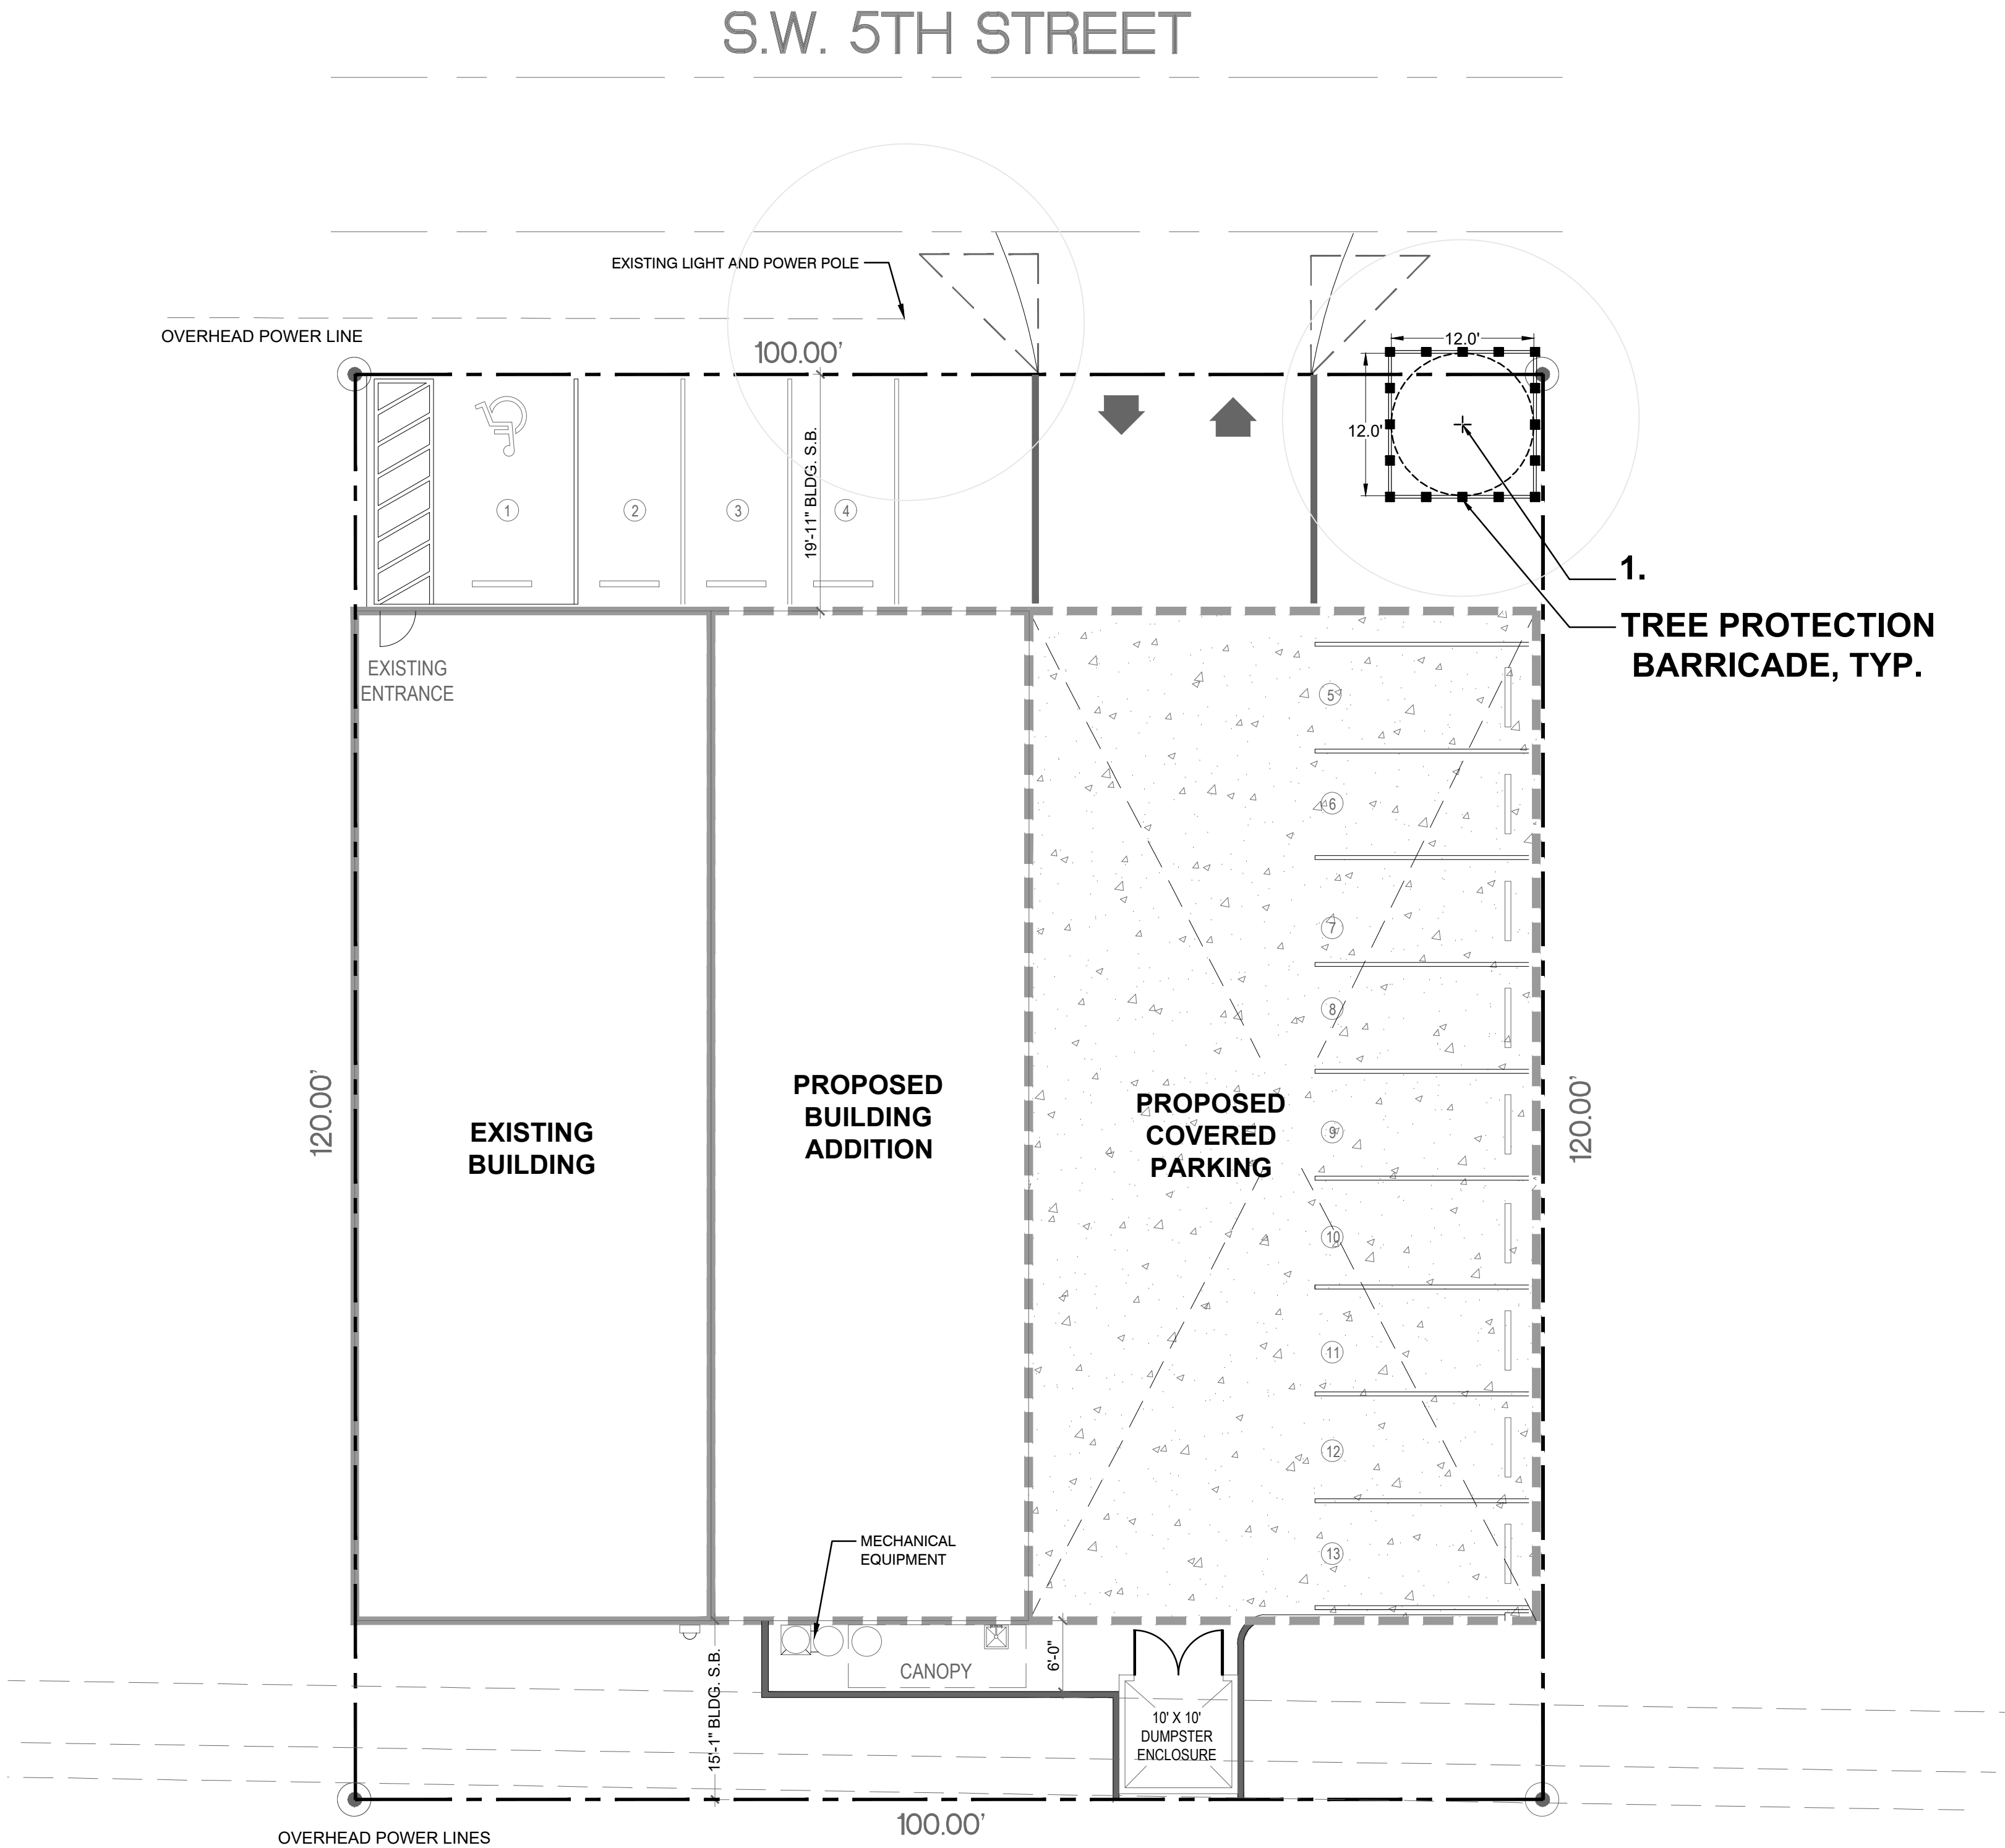

Project Team

Landscape Architect:

LANDSCAPE
ARCHITECTURAL
SERVICES, LLC

Brandon White | Owner
772-834-1357 | brandon@las-fl.com
Paul Goulas | Owner
772-631-8400 | paul@las-fl.com
1708 SE Joy Haven Street
Port St. Lucie, FL 34983

Architect:

RAMOS ARCHITECTS & ASSOC.
790 Tamiami Canal Road
Miami, FL 33144
(305) 506-7388

Proposed Building Addition & Parking For:

50 S.W. 5th Street Pompano Beach, FL 33060

Existing Tree Information

Revisions		
Date	Init.	Description
04.23.25	DC	Initial Submittal




PAUL GOULAS, RLA
FLORIDA REG. # LA6666807

Drawn By: DC


Checked By: BW

Municipal Project:

Scale:

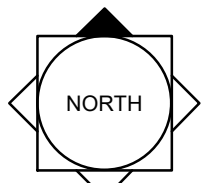
NORTH

SCALE: 1" = 10'

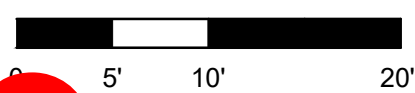

LS-2

DRC