


THE SATORI

4211 N FEDERAL HIGHWAY
POMPANO BEACH, FL

Sheet Title
AUTOTURN PLAN
Revision Dates
10/27/25 - CITY COMMENTS
Date
10/27/2025
Sheet Number
SP-4
Seal

STEPHEN M. PECCIA, PLA
LA 6667289

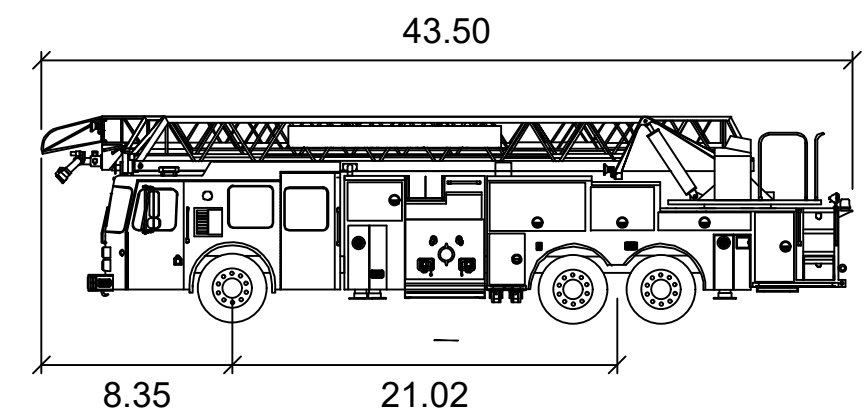

105' Aerial Ladder and Body Assembly

	feet
Width	: 8.00
Track	: 8.00
Lock to Lock Time	: 6.0
Steering Angle	: 45.0

CANOPY ABOVE
(16' HT VERTICAL CLEARANCE)

FIRE HYDRANT
FDC



FIRE HYDRANT
CANOPY ABOVE
(17.67' HT VERTICAL CLEARANCE)

FIRE
PUMP
ROOM

GATED EMERGENCY ACCESS WITH
KNOX BOX AND 'CLICK 2 ENTER'

NE 19TH AVE
(50' ROW)

N FEDERAL HIGHWAY/SR-5
(120' RIGHT-OF-WAY)

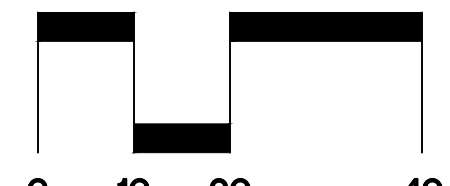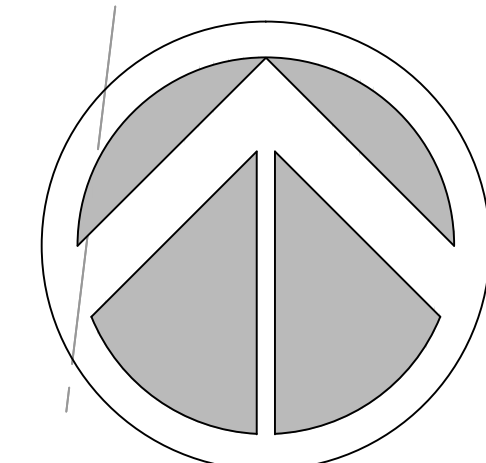

SCALE: 1" = 20'



Know what's below.
Call before you dig.



C:\PROJECTS\JESSAMINE DESIGN BUILD\AUTOTURN PLAN\DWG 10245 BY STEVE