

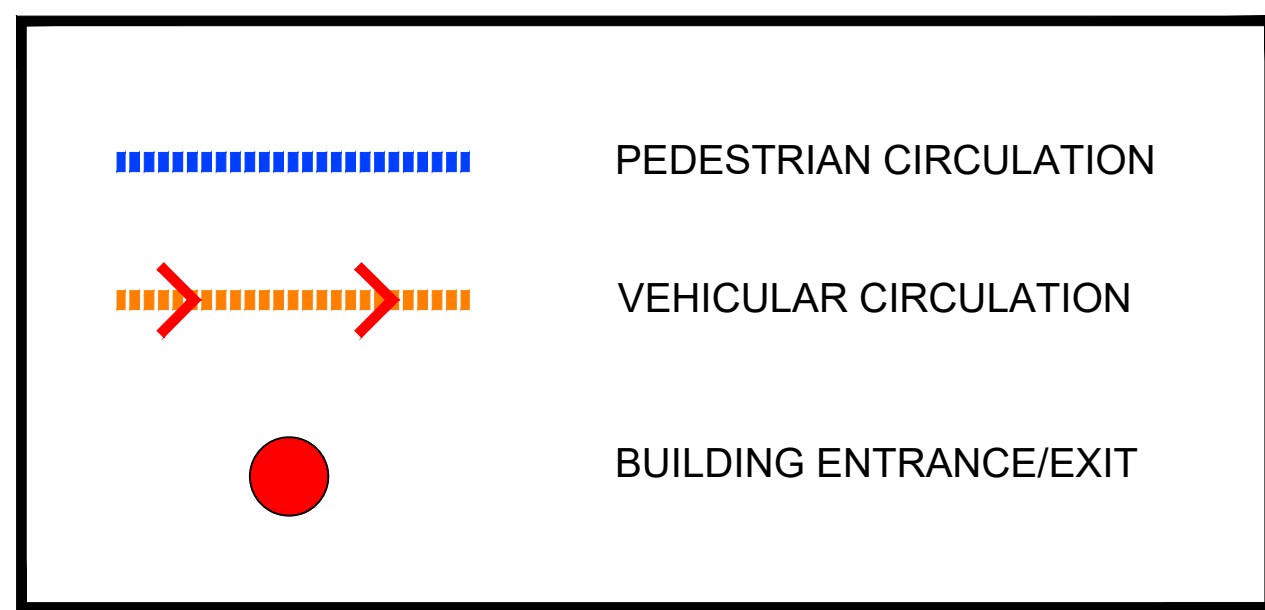


THE SATORI
4211 N FEDERAL HIGHWAY
POMPANO BEACH, FL

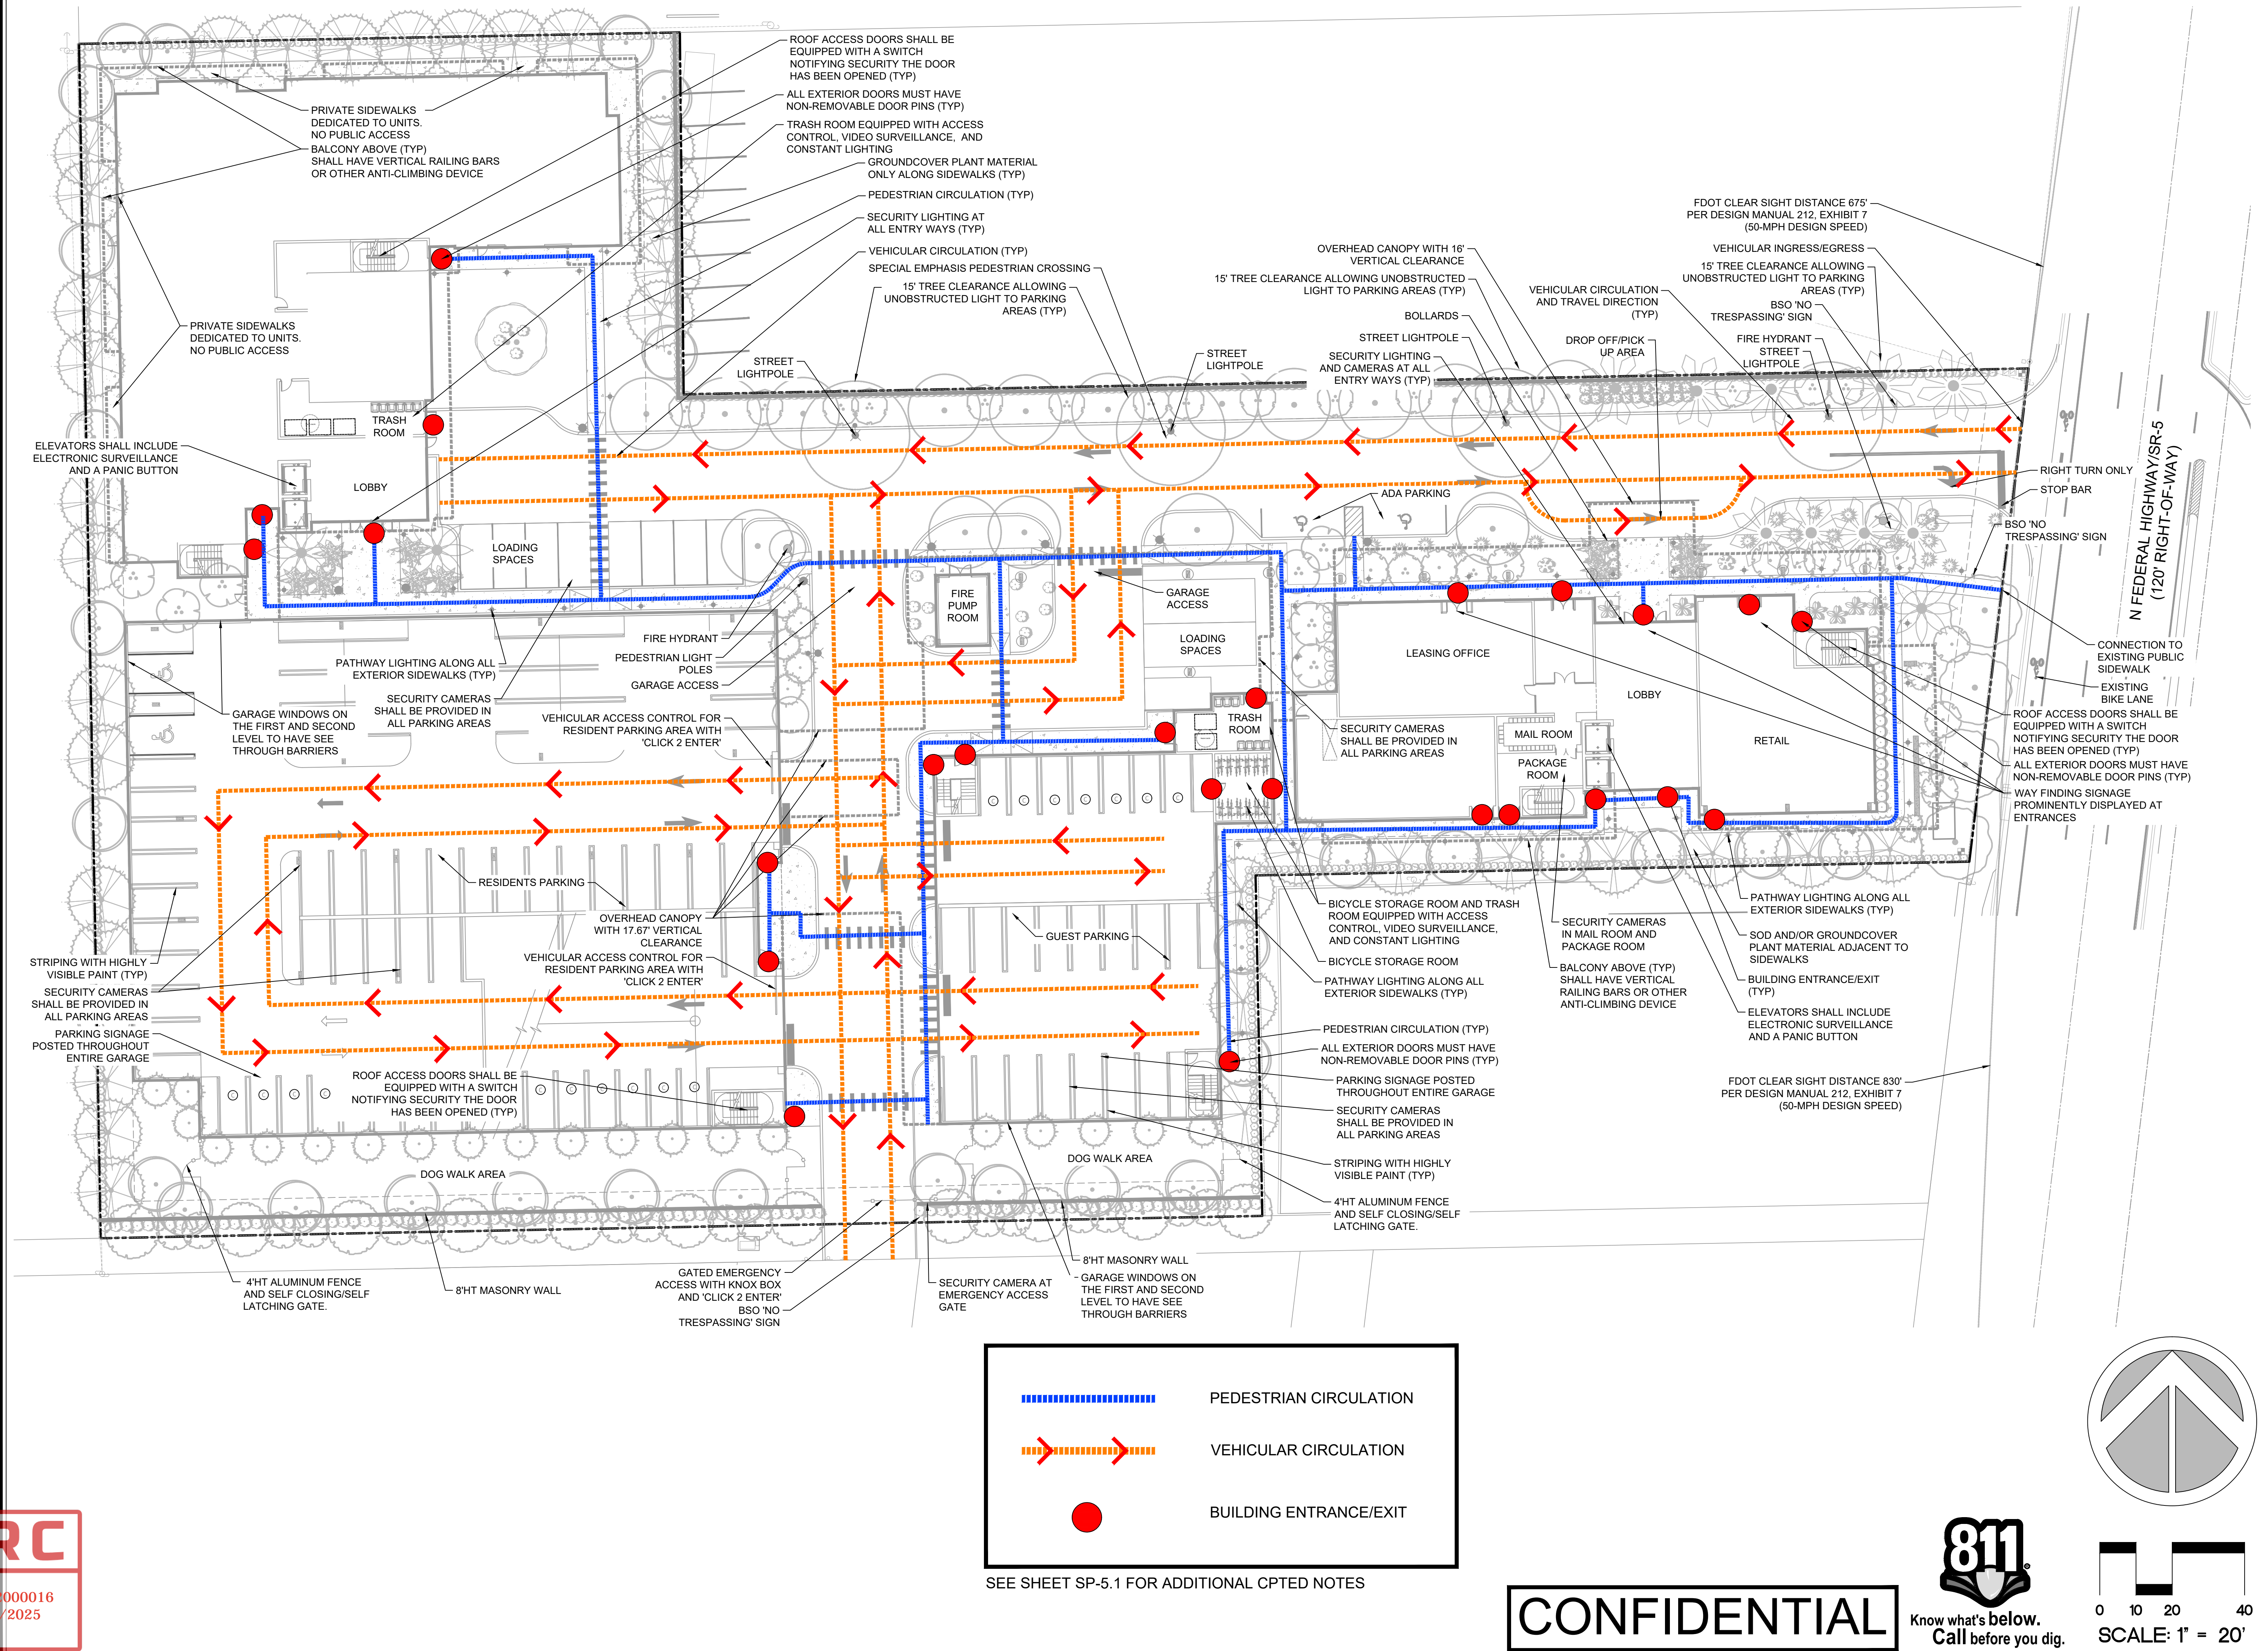

SEE SHEET SP-5.1 FOR ADDITIONAL CPTD NOTES

CONFIDENTIAL

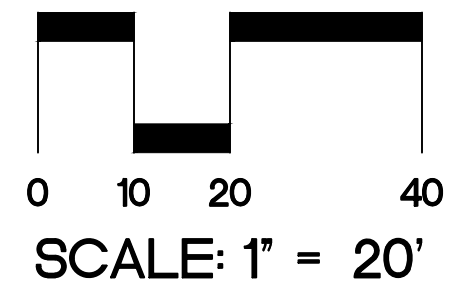

Sheet Title	CPTD PLAN
Revision Dates	10/27/25 - CITY COMMENTS
Date	10/27/2025
Sheet Number	SP-5
Seal	

STEPHEN M. PECCIA, P.L.A.
LA 6667289

DRC
PZ25-12000016
12/03/2025