


DRC

PZ25- 12000046  
01/21/2026

DRC

PZ25- 12000046  
04/15/2026

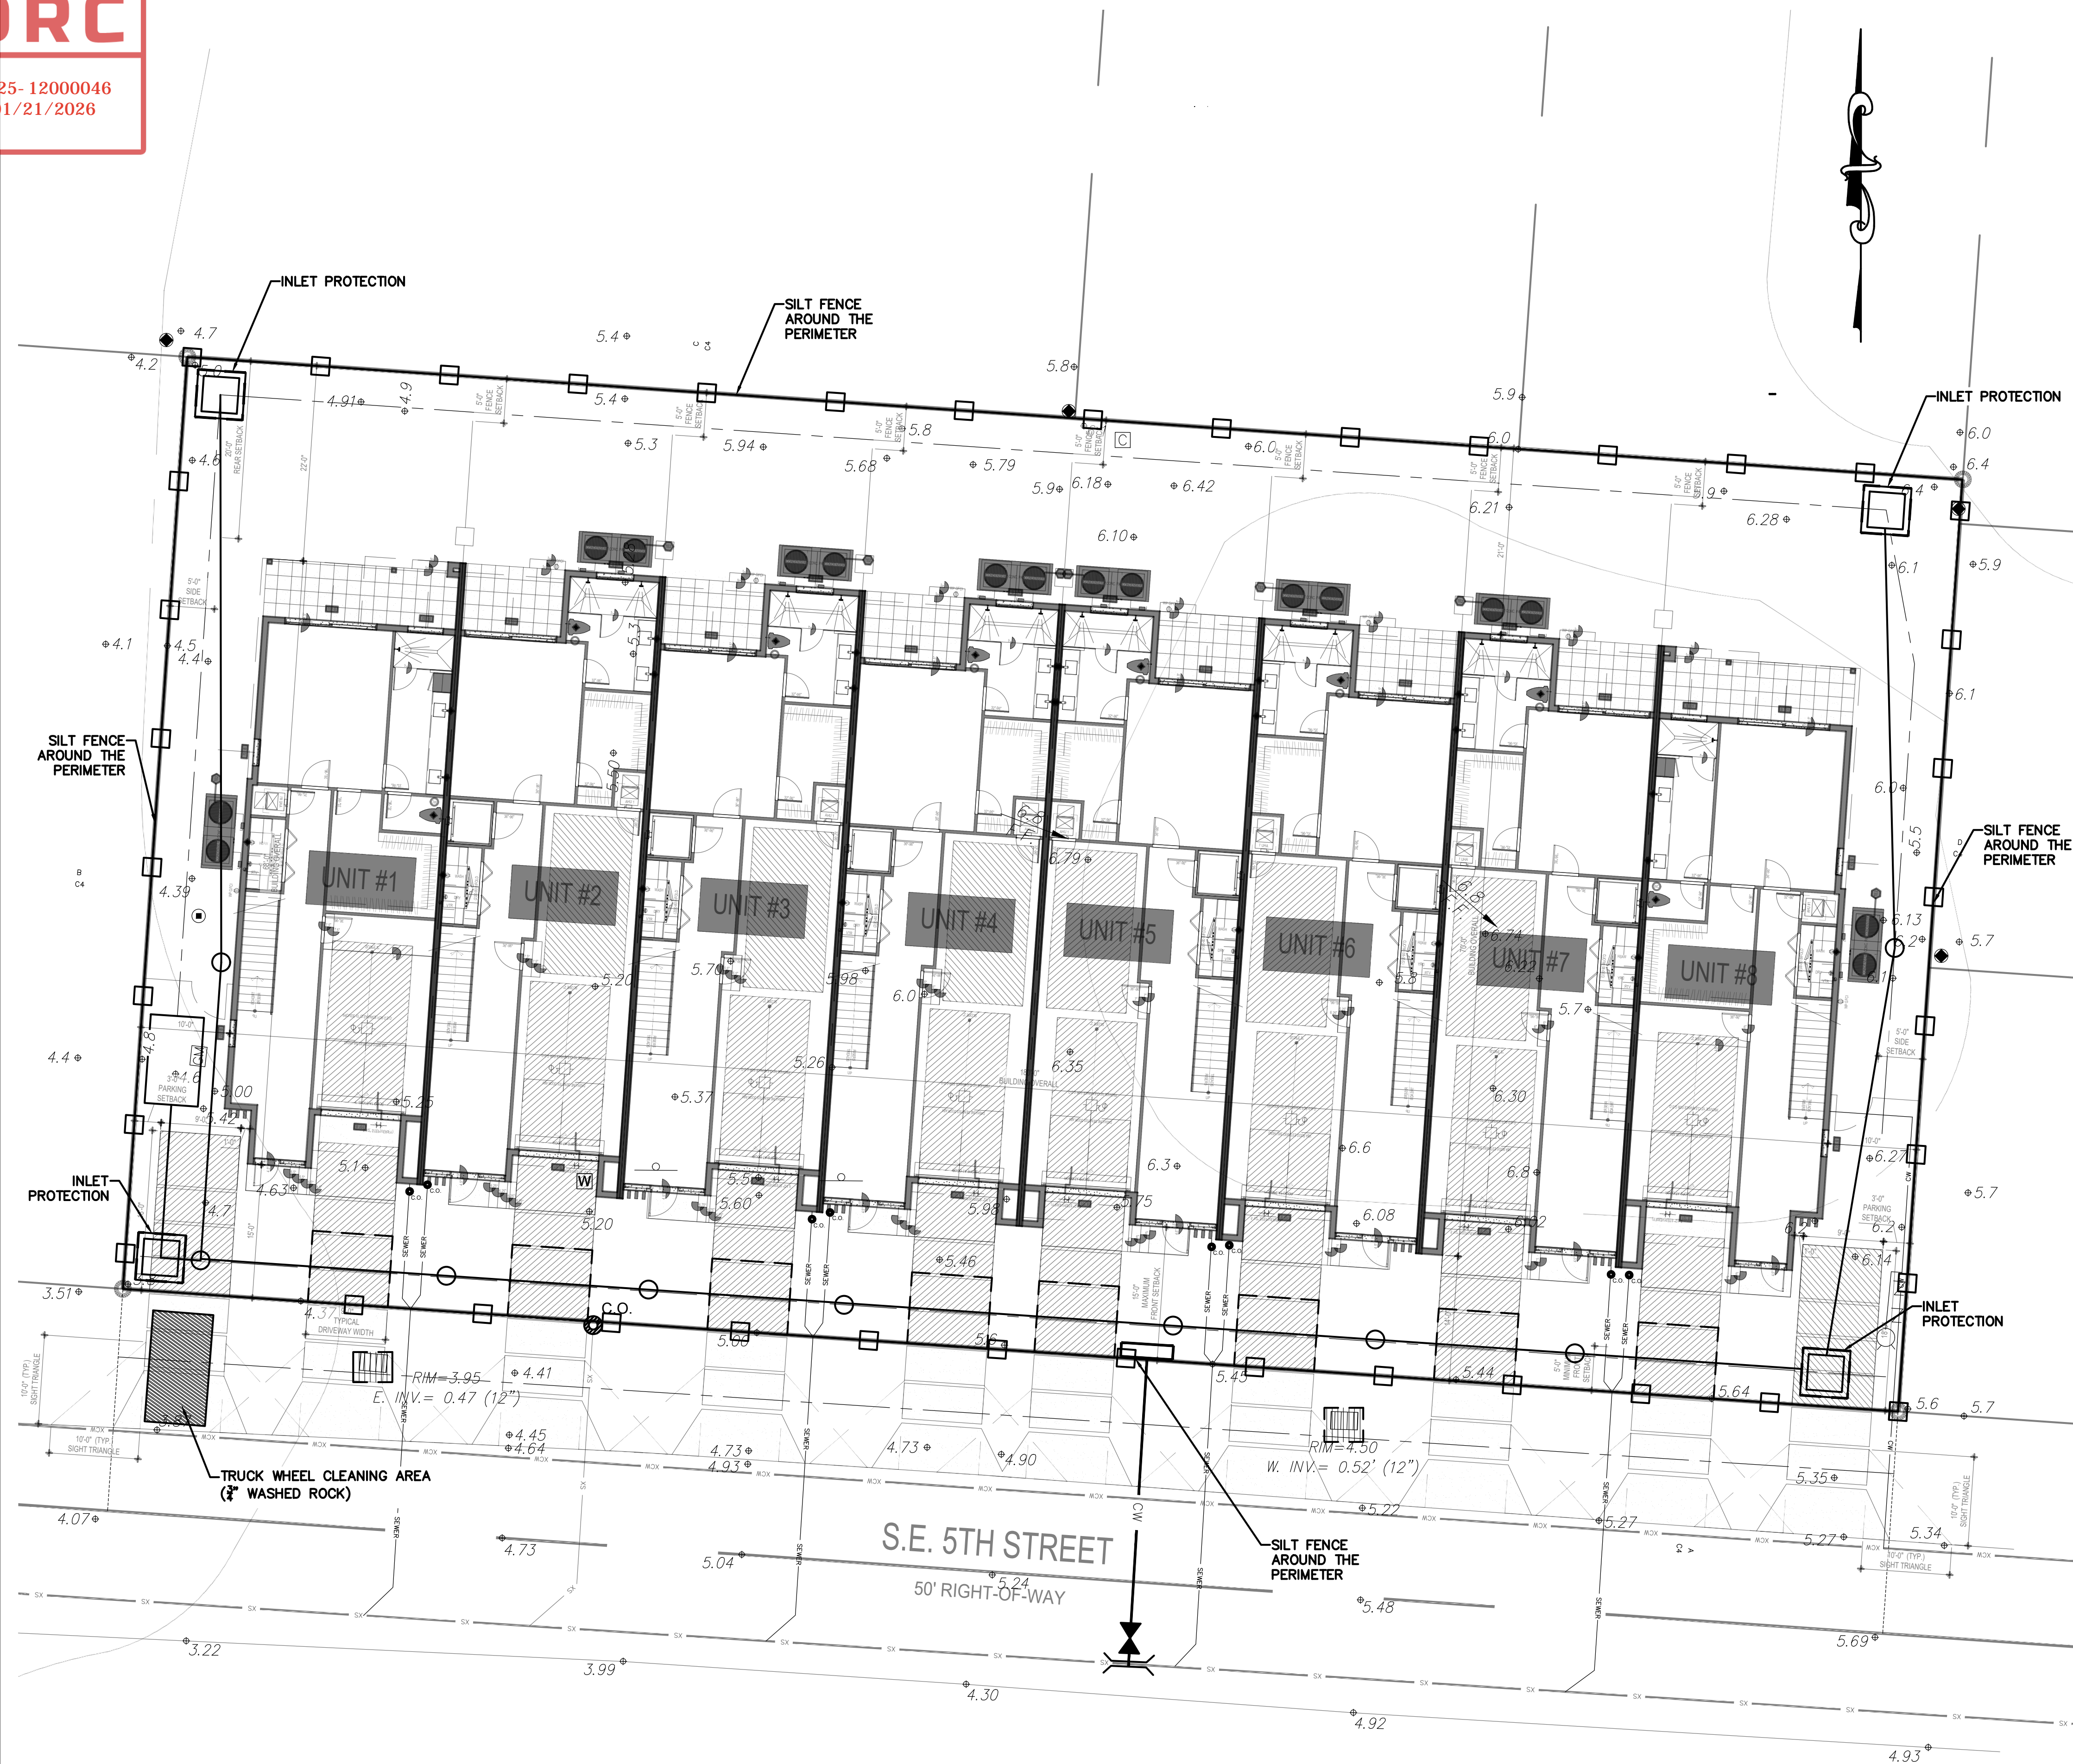

DRC

PZ25-12000046  
06/03/2026

## TOWNHOMES

3305 SE 5TH STREET  
POMPANO BEACH, FL 33062

EROSION AND SEDIMENTATION CONTROL PLAN

### Globe Engineering, Inc.


Civil Engineering - Land Planning - Construction Management

4839 SW 148 Avenue, Suite 507  
Fort Lauderdale, FL 33330

Phone: 954-318-7628  
www.civil-engineer.us

FBPP REGISTRY No. 8604

THIS ITEM HAS BEEN DIGITALLY SIGNED  
AND SEALED BY MARTIN PILOTE USING  
A DIGITAL SIGNATURE AND DATE.  
PRINTED COPIES OF THIS DOCUMENT  
ARE NOT CONSIDERED SIGNED AND  
SEALED AND THE SIGNATURE MUST BE  
VERIFIED ON ANY ELECTRONIC COPIES.  
PRINTED COPIES ARE ONLY VALID IF IT  
INCLUDES AN INK ORIGINAL HAND  
SIGNATURE.

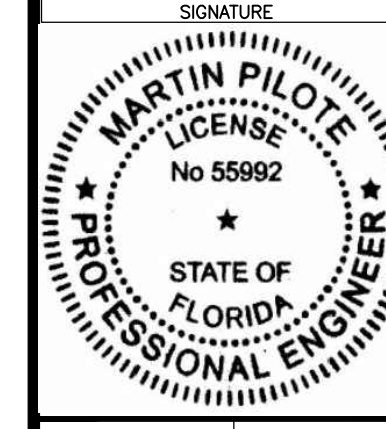

DESIGNED: MP	DATE:
DRAWN: SKC	12/2/2025
PROJECT NO:	
2025-011	
DRAWING NAME:	
C-3	
SHEET NO:	
C-3 OF 7	

ATTENTION IS DIRECTED TO THE FACT  
THAT THESE PLANS MAY HAVE BEEN  
REDUCED IN SIZE BY REPRODUCTION.  
THIS MUST BE CONSIDERED WHEN  
OBTAINING SCALED DATA.

Sunshine811

Call 811 or www.sunshine811.com two full  
business days before digging to have utilities  
located and marked.  
Check positive response codes before you dig!

OWNERS AND USE OF THESE DOCUMENTS AND SPECIFICATIONS ARE WITHIN THE  
SERVICE AND SHALL REMAIN THE PROPERTY OF GLOBE ENGINEERING, INC. WHETHER  
THE PROJECT HAS OR HAS NOT BEEN COMPLETED OR NOT.  
THESE DOCUMENTS, DETAILS, AND SPECIFICATIONS SHALL NOT BE USED BY ANYONE  
ON ANY OTHER PROJECT OR FOR ANY OTHER PROJECT WITHOUT THE WRITTEN  
PERMISSION OF GLOBE ENGINEERING, INC.  
THIS PLAN MAY NOT BE REPRODUCED WITHOUT WRITTEN PERMISSION FROM  
GLOBE ENGINEERING, INC.  
© 2025 - GLOBE ENGINEERING, INC.

PERMITTING AGENCIES	APPROVED	PERMIT NO.	EXPIRES
CITY OF FORT LAUDERDALE			
IF ALL OF THE ABOVE INFORMATION HAS NOT BEEN PROVIDED, THIS SET OF DRAWINGS SHOULD BE USED AS A PERMIT SET ONLY, NOT FOR BID AND NOT FOR CONSTRUCTION. THE CONTRACTOR SHALL BE RESPONSIBLE FOR NOT LETTING ANY PERMIT EXPIRE. THE CONTRACTOR SHALL BE RESPONSIBLE FOR COMPLYING WITH ALL PERMIT CONDITIONS.			