


- NOTES TO OWNER AND/OR CONTRACTOR:
1. THE CITY AND THE STATE HAVE AN OBLIGATION CONCERNING EROSION AND SEDIMENT CONTROL ON CONSTRUCTION SITES. ALL PROPOSED CONSTRUCTION SITES ARE REQUIRED TO SUBMIT AN EROSION AND SEDIMENTATION CONTROL/SWPPP PLAN INCORPORATING BEST MANAGEMENT PRACTICES (BMP) WHEN FILING A BUILDING PERMIT. ALL SITES MAY BE PERIODICALLY INSPECTED BY THE CITY AND/OR STATE AND IF BMP ARE NOT IN PLACE, FINES WILL BE IMPOSED UPON THE OWNER AND/OR CONTRACTOR.
 2. AT EACH STATION BASIN/MANHOLE (M.H.), PLACE FILTER FABRIC BETWEEN GRATE/M.H. COVER AND FRAME TO PREVENT SEDIMENT ENTERING THE DRAINAGE SYSTEM.
 3. THE MINIMUM BMP SHOWN ON THIS SHEET MAY NEED TO BE MODIFIED AND/OR INCREASED BY THE OWNER/CONTRACTOR TO COMPLY WITH CITY AND/OR STATE REQUIREMENTS. THE OWNER AND/OR CONTRACTOR SHALL TAKE ANY ACTION NECESSARY TO PREVENT ANY SEDIMENTATION VIOLATIONS ON SITE.
 4. THE OWNER AND/OR CONTRACTOR SHALL BE RESPONSIBLE FOR THE DAY TO DAY MANAGEMENT OF THE BMP FOR THIS PROJECT.
 5. THERE ARE SIGNIFICANT PENALTIES FOR NOT IMPLEMENTING A SWPPP AND/OR SUBMITTING FALSE INFORMATION, INCLUDING THE POSSIBILITY OF FINE AND IMPRISONMENT FOR KNOWING VIOLATIONS.
 6. TOP WAYS FOR THE OWNER AND/OR CONTRACTOR TO AVOID NPDES PHASE II FINES FROM THE FDP:
 - A. SUBMIT A NOTICE OF INTENT TO THE FDP BEFORE STARTING WORK.
 - B. OBTAIN AN NPDES PERMIT FROM THE FDP BEFORE STARTING WORK.
 - C. PREPARE A STORM WATER POLLUTION PREVENTION PLAN (SWPPP) BEFORE STARTING WORK.
 - D. KEEP A SIGNED COPY OF YOUR SWPPP ON SITE AND UPDATE IT REGULARLY.
 - E. IMPLEMENT ALL PARTS OF YOUR SWPPP THROUGHOUT THE PROJECT.
 - F. PROPERLY TRAIN ALL INVOLVED CONTRACTORS.
 - G. CORRECTLY INSTALL AND MAINTAIN BEST MANAGEMENT PRACTICES.
 - H. INSPECTIONS AND INSPECTION REPORTS MUST OCCUR AT LEAST ONCE A WEEK AND WITHIN 24 HOURS OF THE END OF A STORM EVENT THAT IS 0.50 INCHES OR GREATER.
 - I. PERFORM TIMELY INSPECTIONS AND CORRECT PROBLEMS WITHIN 24 HOURS.
 - J. MAINTAIN COMPLETE RECORDS OF ALL SWPPP ACTIVITIES.
 - K. NEVER DISCHARGE SEDIMENT AND/OR MUDDY WATER OR OTHER POLLUTANTS FROM THE SITE.
 7. RE-APPLY FOR COVERAGE EVERY FIVE YEARS. THE PERIOD OF COVERAGE FOR AN ACTIVITY EXTENDS BEYOND A 5-YEAR PERIOD OR SUBMIT AN N.O.T. (NOTICE OF TERMINATION) TO THE FDP TO TERMINATE COVERAGE.
 8. RETENTION OF RECORDS:
 - A. THE PERMITTEE SHALL RETAIN COPIES OF THE STORMWATER POLLUTION PREVENTION PLANS AND ALL REPORTS REQUIRED BY THIS PERMIT AND RECORDS OF DATA USED TO CORRECT THE NOTICE OF INTENT TO BE COVERED BY THIS PERMIT, FOR A PERIOD OF AT LEAST THREE YEARS FROM THE DATE THAT THE SITE IS FINALLY STABILIZED. THIS PERIOD MAY BE EXTENDED BY REQUEST OF THE FDP AT ANY TIME.
 - B. THE PERMITTEE SHALL RETAIN A COPY OF THE STORMWATER POLLUTION PREVENTION PLAN REQUIRED BY THIS PERMIT AT THE CONSTRUCTION SITE FROM THE DATE OF PROJECT INITIATION TO THE DATE OF FINAL STABILIZATION.

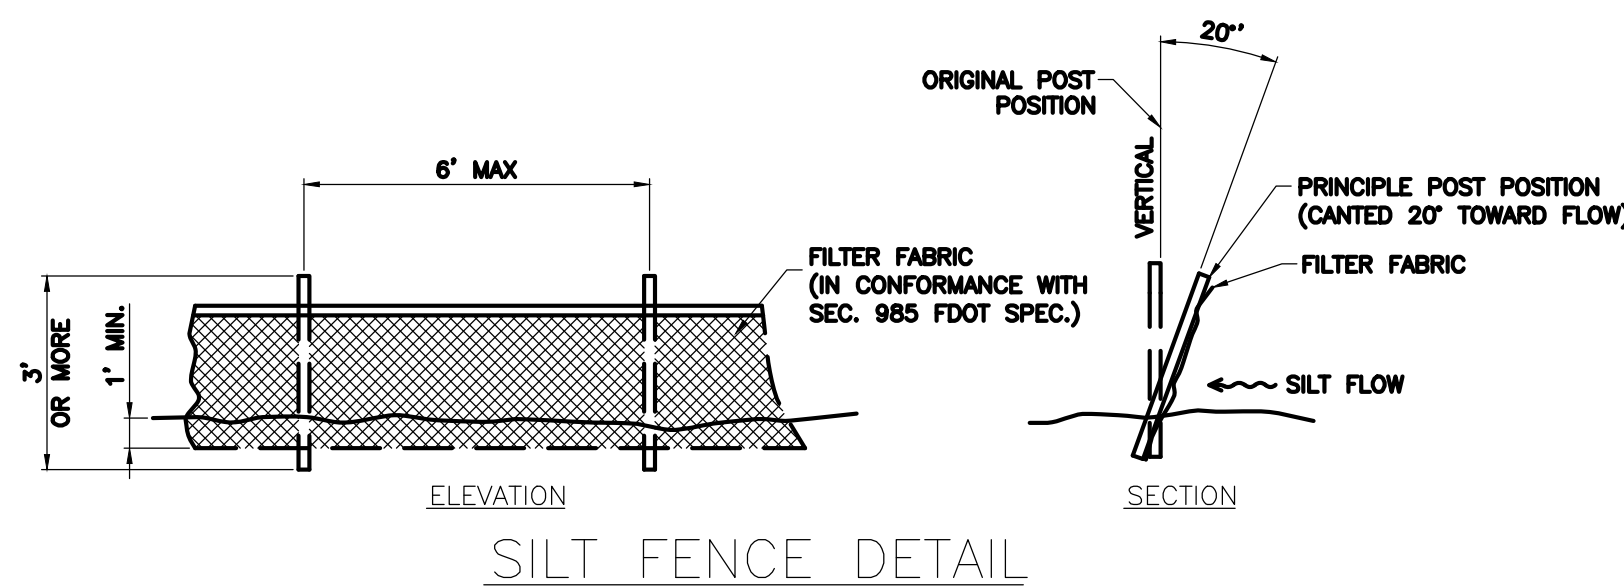

CHAPTER 4: BEST MANAGEMENT PRACTICES FOR EROSION AND SEDIMENTATION CONTROL

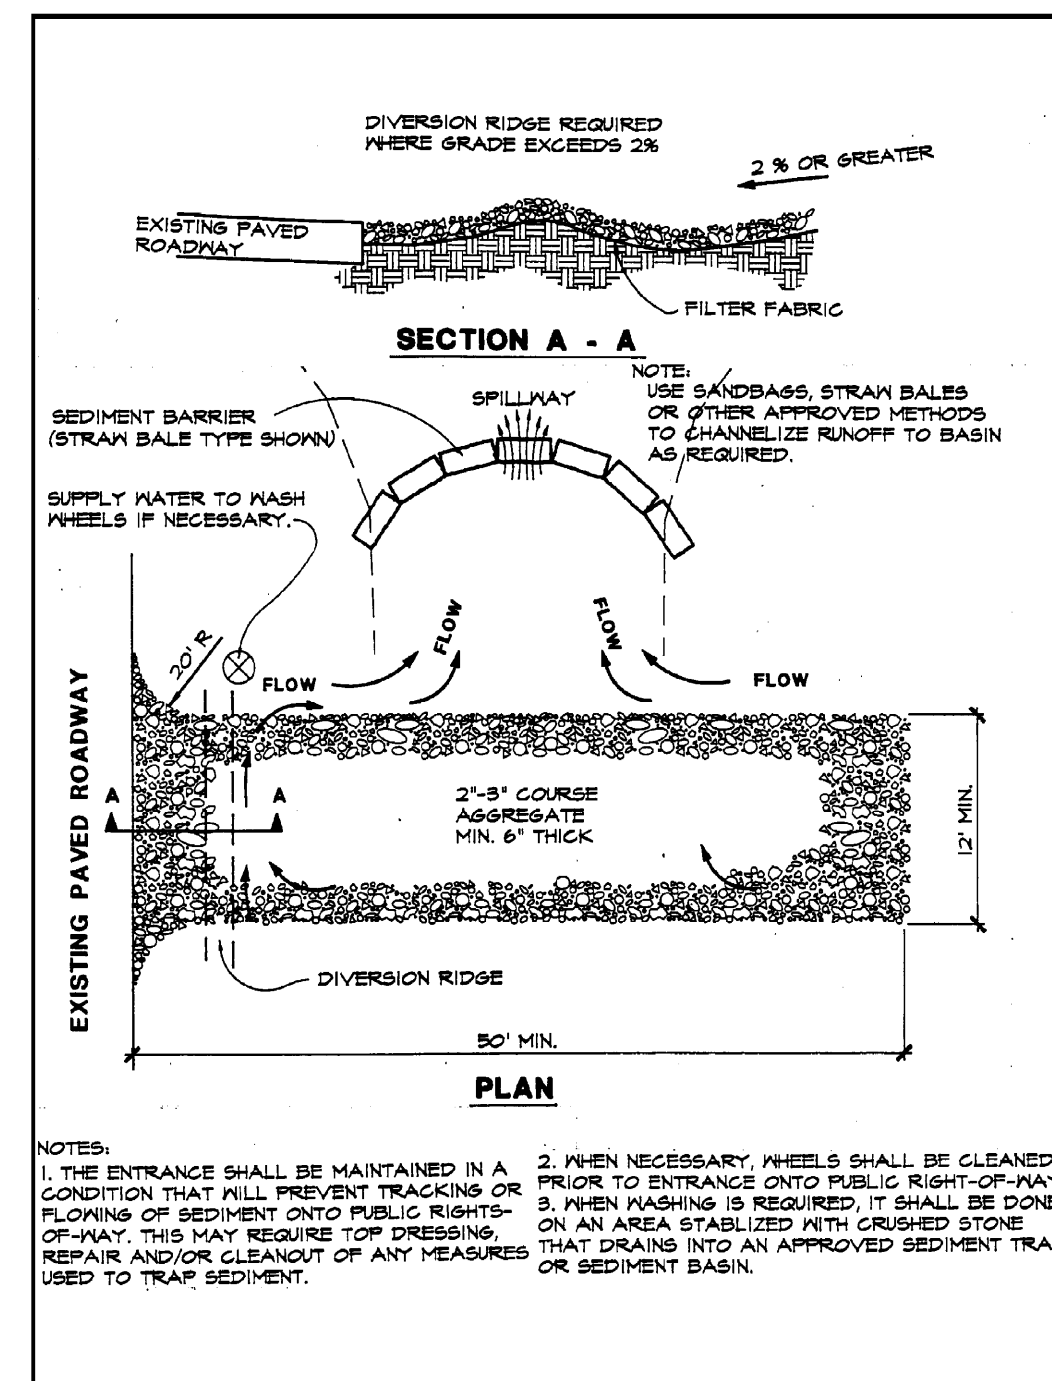


Figure 4.3a. Temporary Gravel Construction Entrance
Source: Erosion Draw

ATTENTION IS DIRECTED TO THE FACT
THAT THESE PLANS MAY HAVE BEEN
REDUCED IN SIZE BY REPRODUCTION.
THIS MUST BE CONSIDERED WHEN
OBTAINING SCALED DATA.

Sunshine 811
Call 811 or www.sunshine811.com two full business days before digging to have utilities located and marked.
(Check positive response codes before you dig!)

OWNERSHIP AND USE OF THESE DOCUMENTS & SPECIFICATIONS ARE INSTRUMENT OF SERVICE AND SHALL REMAIN THE PROPERTY OF GLOBE ENGINEERING, INC. WHETHER THE PROJECT THEY ARE MADE FOR IS EXECUTED OR NOT.

THESE DOCUMENTS, DETAILS, & SPECIFICATIONS SHALL NOT BE USED BY ANYONE ON ANY OTHER PROJECT OR FOR ADDITIONS TO THIS PROJECT BY OTHERS, EXCEPT BY AGREEMENT IN WRITING BY GLOBE ENGINEERING, INC.

THIS PLAN MAY NOT BE REPRODUCED WITHOUT WRITTEN PERMISSION FROM GLOBE ENGINEERING, INC.

© 2025 = GLOBE ENGINEERING, INC.

ATTENTION IS DIRECTED TO THE FACT
THAT THESE PLANS MAY HAVE BEEN
REDUCED IN SIZE BY REPRODUCTION.
THIS MUST BE CONSIDERED WHEN
OBTAINING SCALED DATA.

Sunshine 811
Call 811 or www.sunshine811.com two full business days before digging to have utilities located and marked.
(Check positive response codes before you dig!)

OWNERSHIP AND USE OF THESE DOCUMENTS & SPECIFICATIONS ARE INSTRUMENT OF SERVICE AND SHALL REMAIN THE PROPERTY OF GLOBE ENGINEERING, INC. WHETHER THE PROJECT THEY ARE MADE FOR IS EXECUTED OR NOT.

THESE DOCUMENTS, DETAILS, & SPECIFICATIONS SHALL NOT BE USED BY ANYONE ON ANY OTHER PROJECT OR FOR ADDITIONS TO THIS PROJECT BY OTHERS, EXCEPT BY AGREEMENT IN WRITING BY GLOBE ENGINEERING, INC.

THIS PLAN MAY NOT BE REPRODUCED WITHOUT WRITTEN PERMISSION FROM GLOBE ENGINEERING, INC.

© 2025 = GLOBE ENGINEERING, INC.