



DBL. QUEEN (DQ1.1) 1

SCALE: 1/4" = 1'-0"

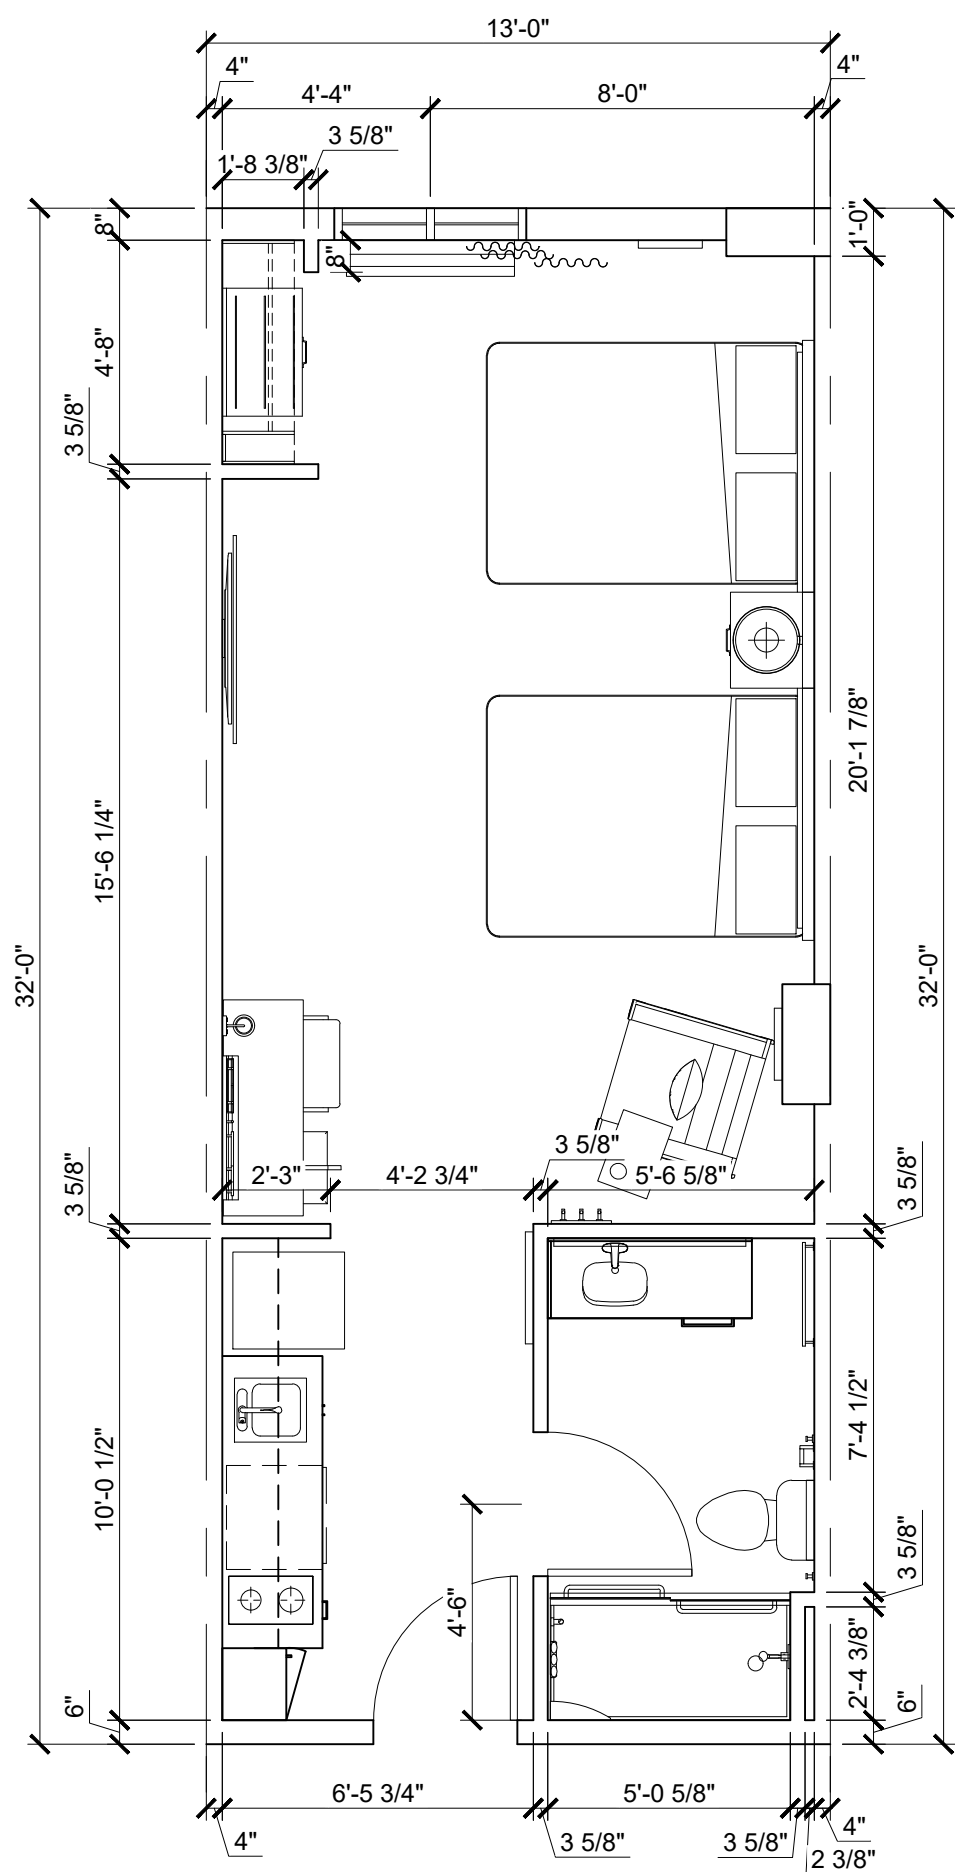


DBL. QUEEN (DQ1.2) 2

SCALE: 1/4" = 1'-0"

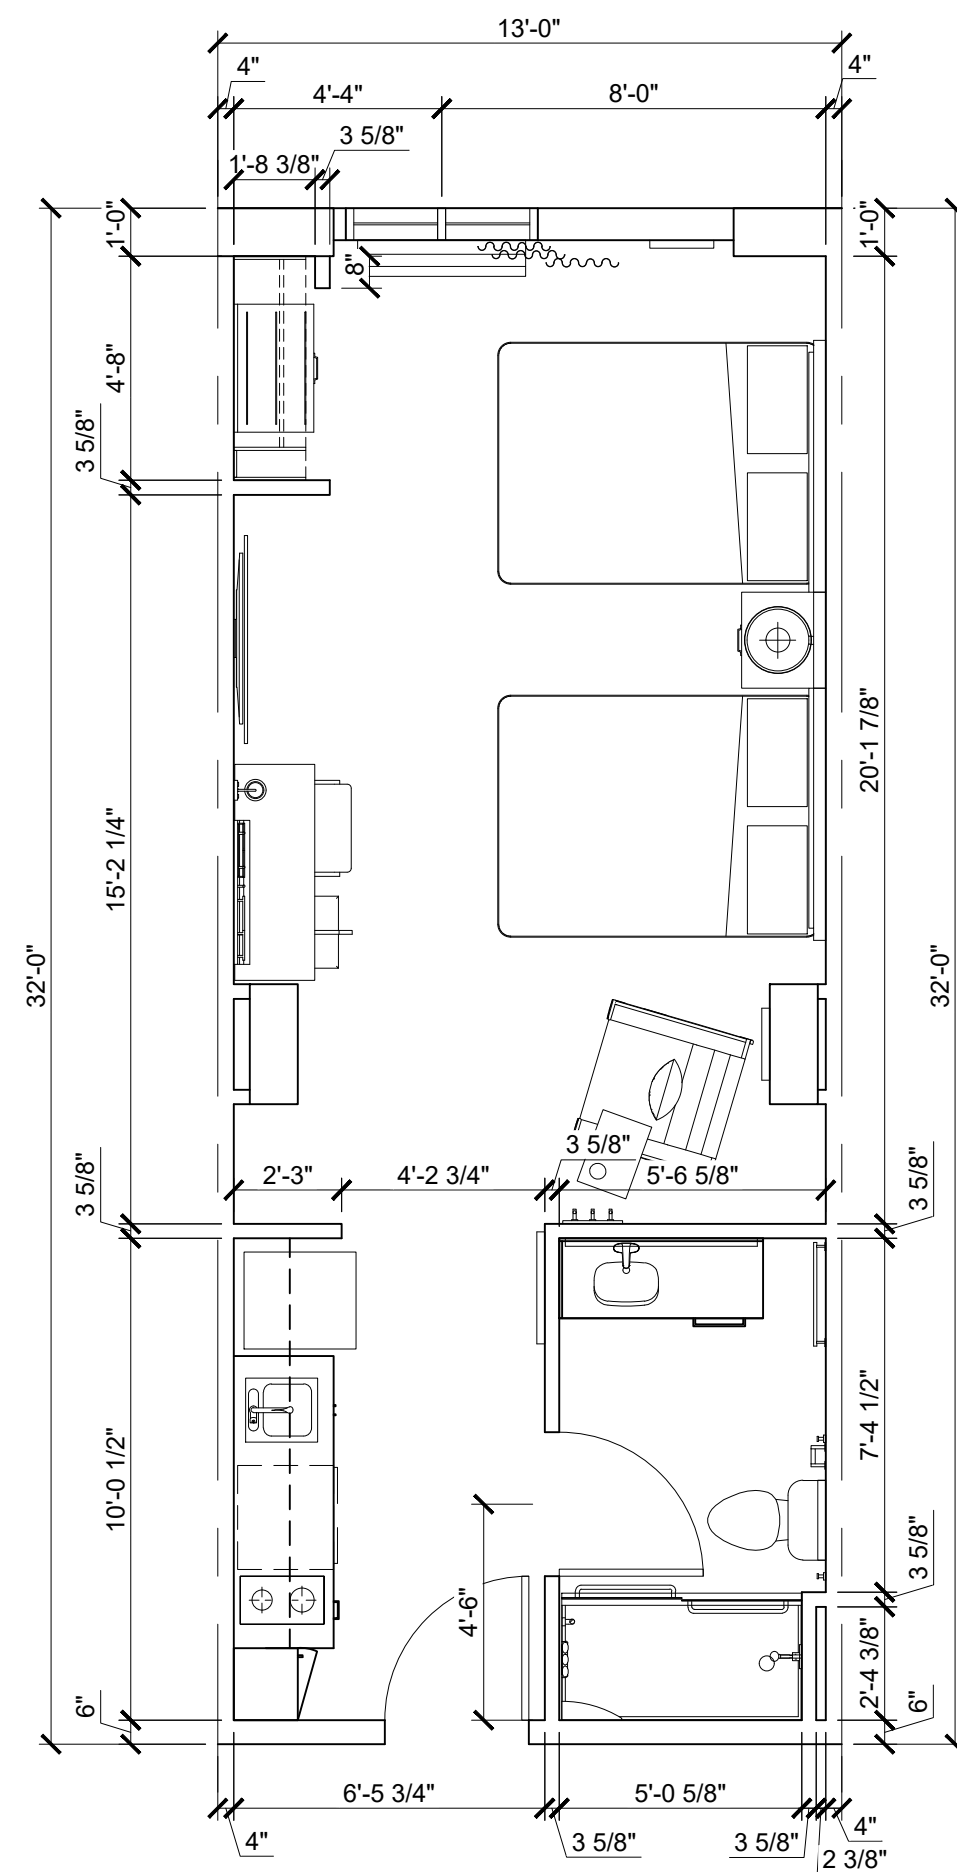


DBL. QUEEN (DQ1.3) 3

SCALE: 1/4" = 1'-0"

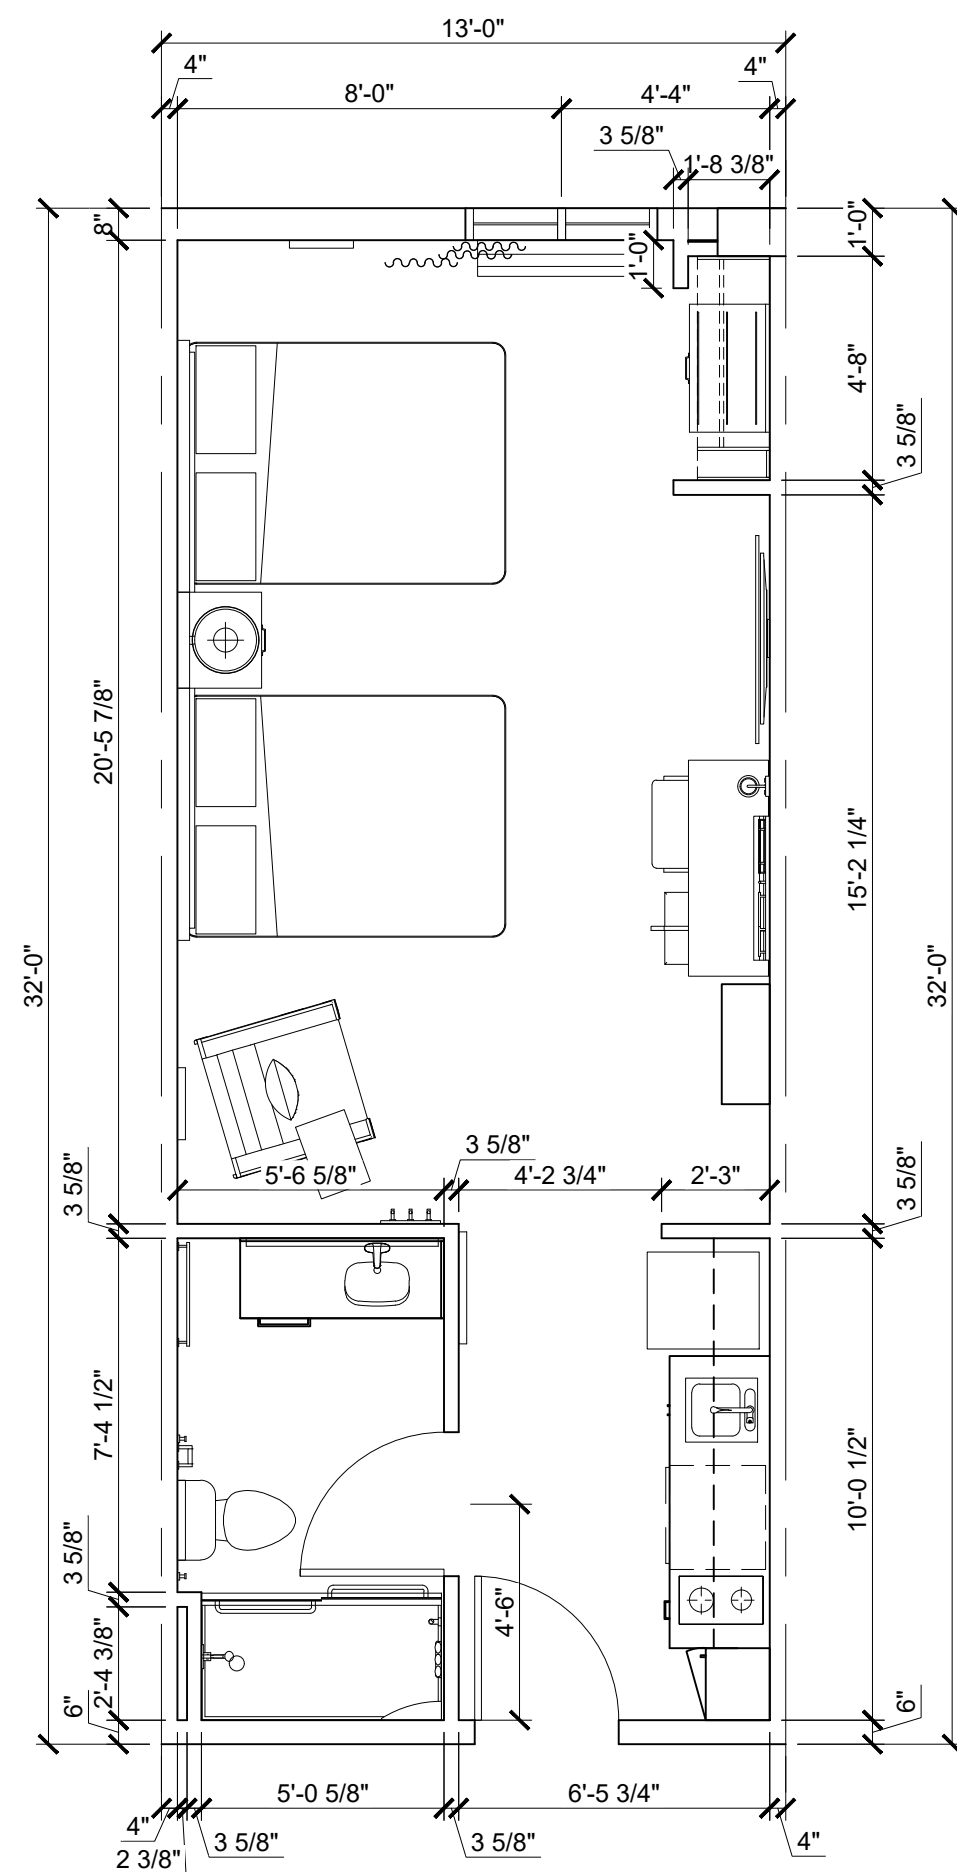


DBL. QUEEN (DQ1.4) 4

SCALE: 1/4" = 1'-0"

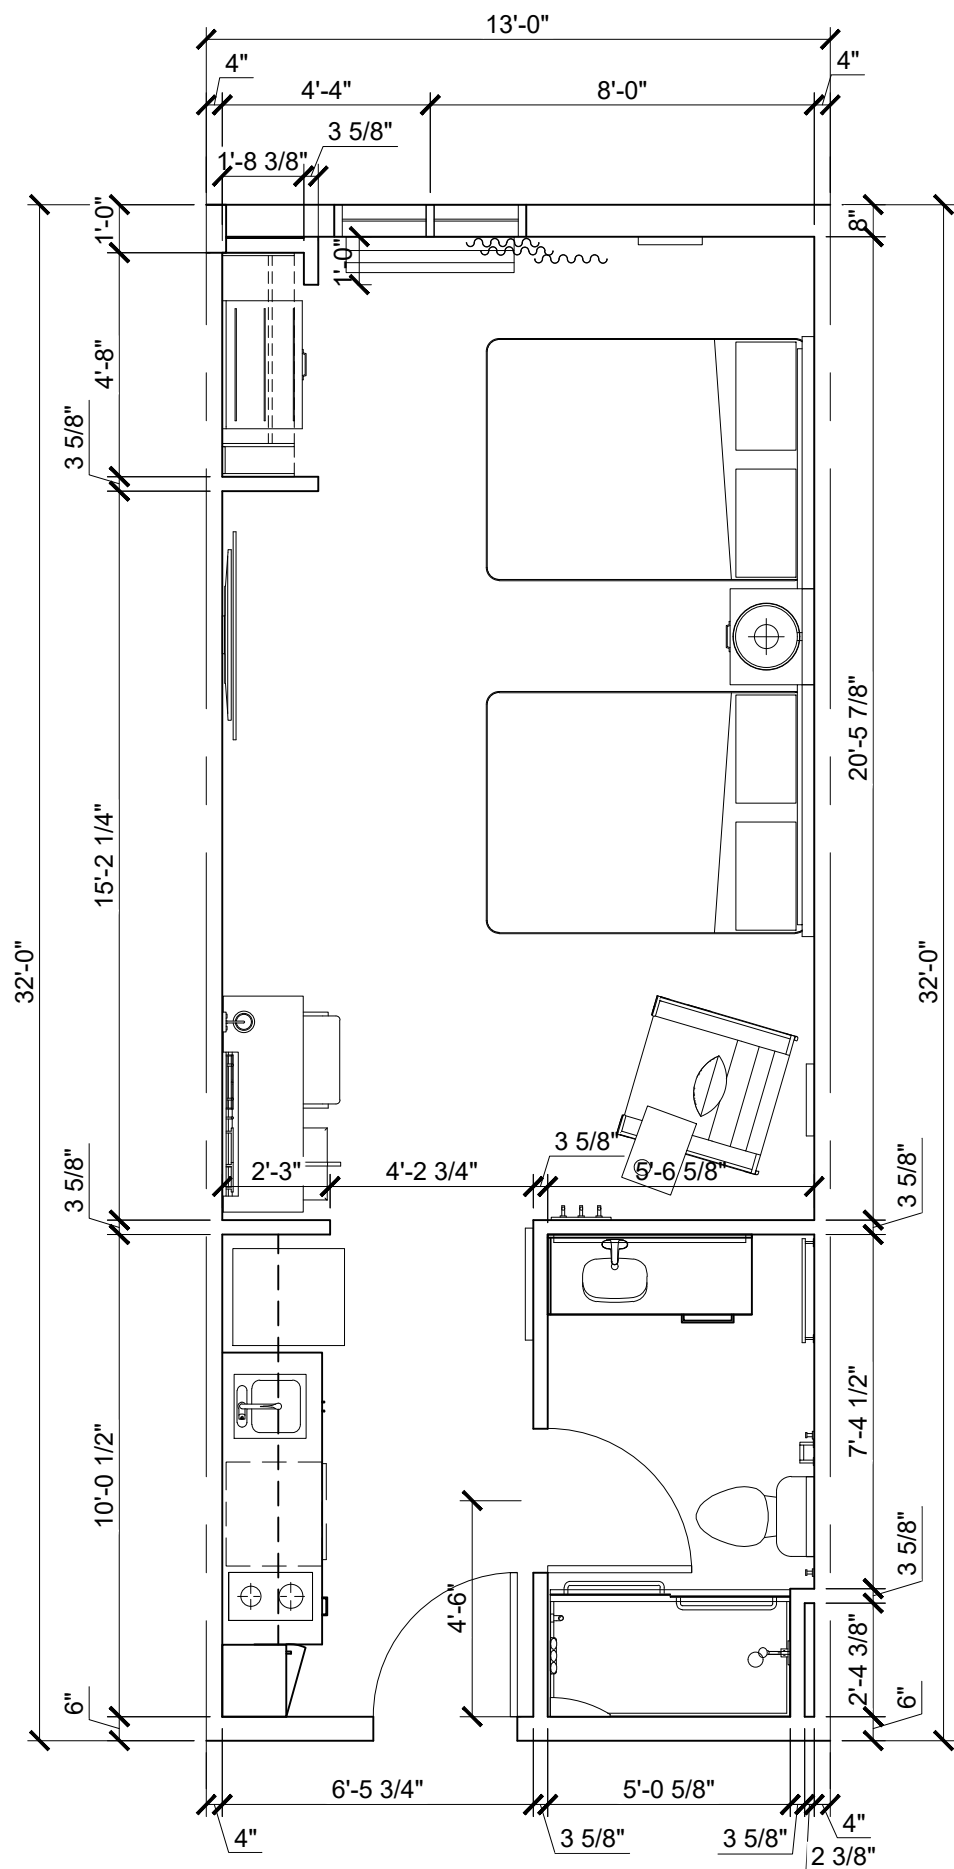


DBL. QUEEN (DQ1.5) 5

SCALE: 1/4" = 1'-0"

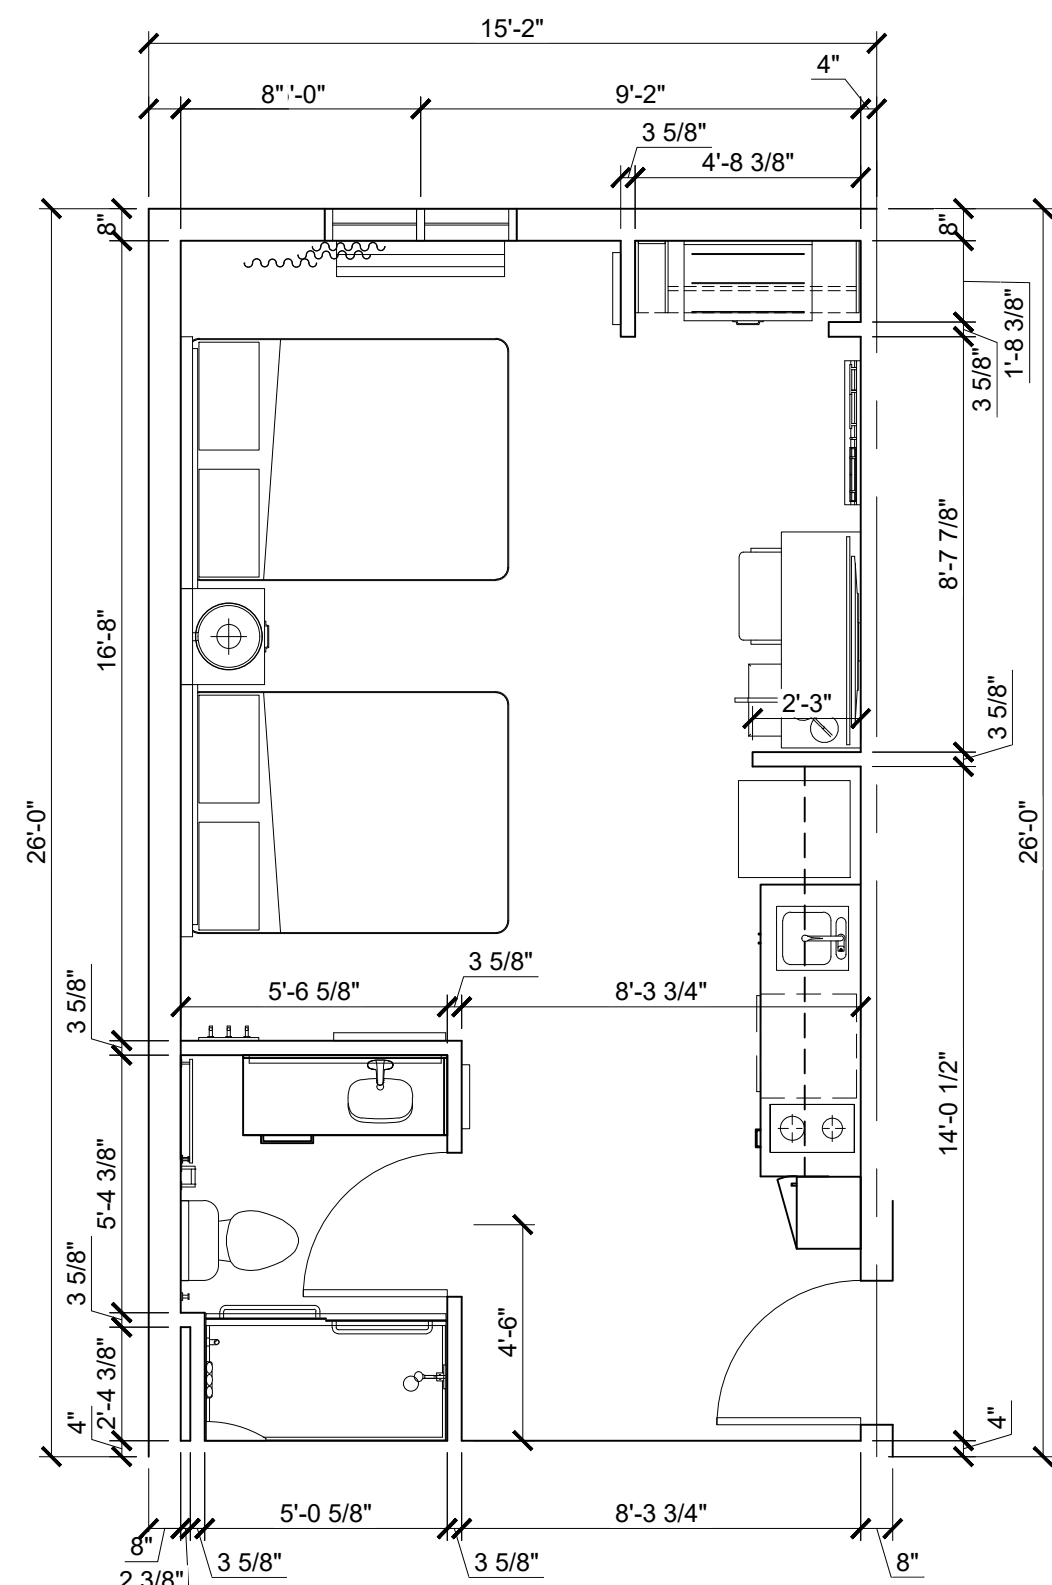

DBL. QUEEN (DQ2.1) 6

SCALE: 1/4" = 1'-0"

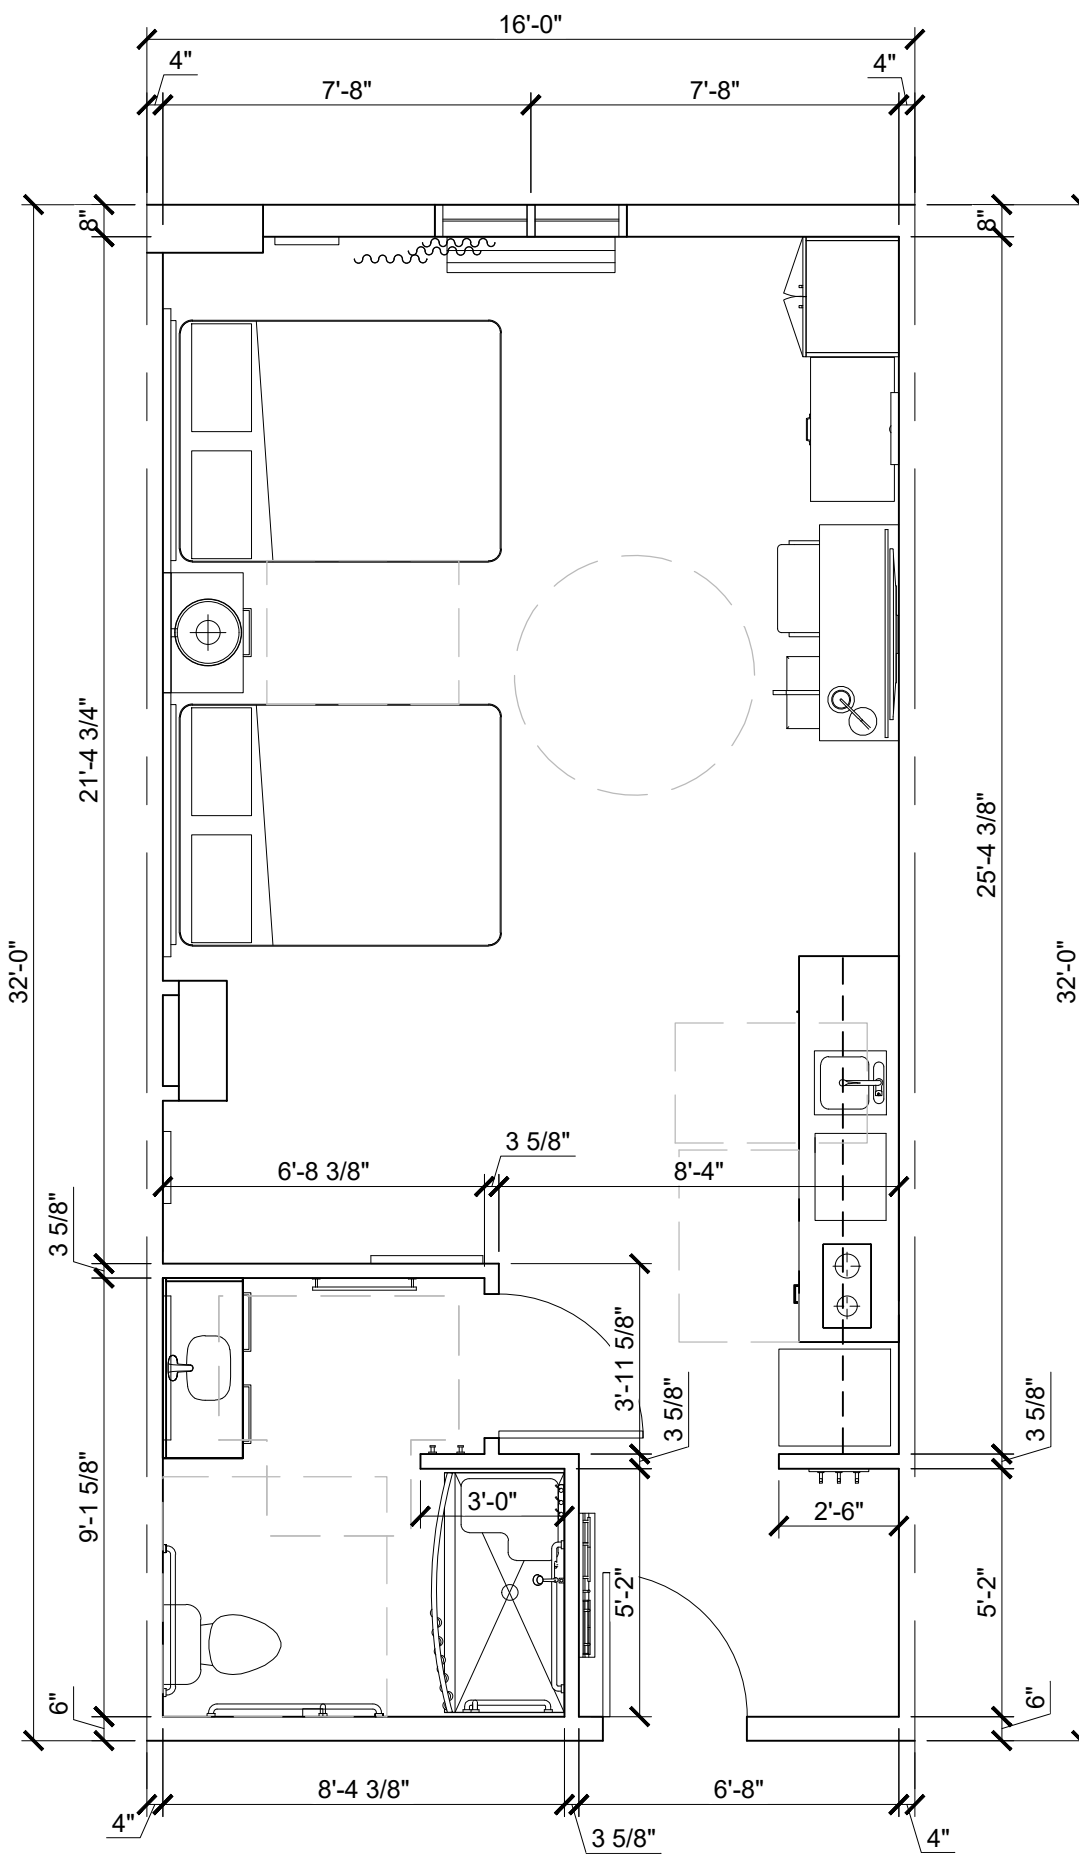


DBL. QUEEN ACCESSIBLE (DQ3.1-A) 7

SCALE: 1/4" = 1'-0"

JOB NUMBER	22031
ISSUE DATE	12-10-24
REVISIONS	

CDG II, L.L.C. © 2024

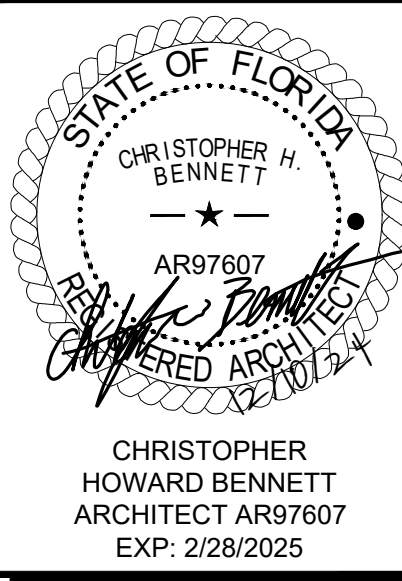

CONDO HOTEL
872 E MCNAB ROAD
POMPANO BEACH, FLORIDA 33060
ARCHITECTURE | PLANNING | INTERIOR DESIGN | PROCUREMENT
CENTRAL DESIGN GROUP II • 3200 PENN TERRACE, SUITE 100 • COLUMBIA, MISSOURI, 65202 • TEL: 573.441.9391



ENLARGED PLANS
GUESTROOMS
DOUBLE QUEEN
A2.5

P&Z

PZ23-12000045

3/26/2025