


REVISIONS

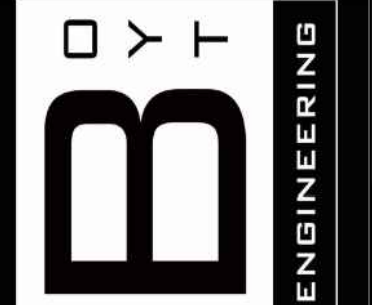

PROJECT TITLE
CONDO HOTEL
872 MCNAB ROAD
POMPANO BEACH, FLORIDA 33060

CONFIDENTIAL


THESE PLANS CONTAIN THE CONFIDENTIAL PROPERTY AND EXCLUSIVE DESIGNS OF BOYT ENGINEERING. ANY USE OF THESE DRAWINGS OR THE INFORMATION CONTAINED HEREIN FOR ANY REASON OTHER THAN AS EXPRESSLY AUTHORIZED BY BOYT ENGINEERING IS STRICTLY PROHIBITED. THESE DRAWINGS HAVE BEEN DISTRIBUTED WITH THE UNDERSTANDING THAT ANYONE RECEIVING OR OTHERWISE OBTAINING POSSESSION OF THEM WILL BE EXPRESSLY NOTIFIED OF THEIR CONFIDENTIAL NATURE.


DATE	12-10-2024
SHEET TITLE	SITE LTG PHOTOMETRIC

SHEET

SL1.1

SITE LIGHTING LEGEND

JE=	JE: SMALL EXTERIOR LED FLOODLIGHT WITH EMERGENCY EGRESS BATTERY BACKUP
K/K1=	K/K1: EXTERIOR LED WIDESPREAD FLOODLIGHT
L/LE=	L/LE: LED CANOPY FIXTURE. "E" INDICATES BATTERY BACKUP
M/ME/M1=	M/ME/M1: LED CYLINDER, "E" INDICATES BATTERY BACKUP
S1/S2 	S1/S2: LED SINGLE HEAD FIXTURE, MAX. 20' POLE HEIGHT

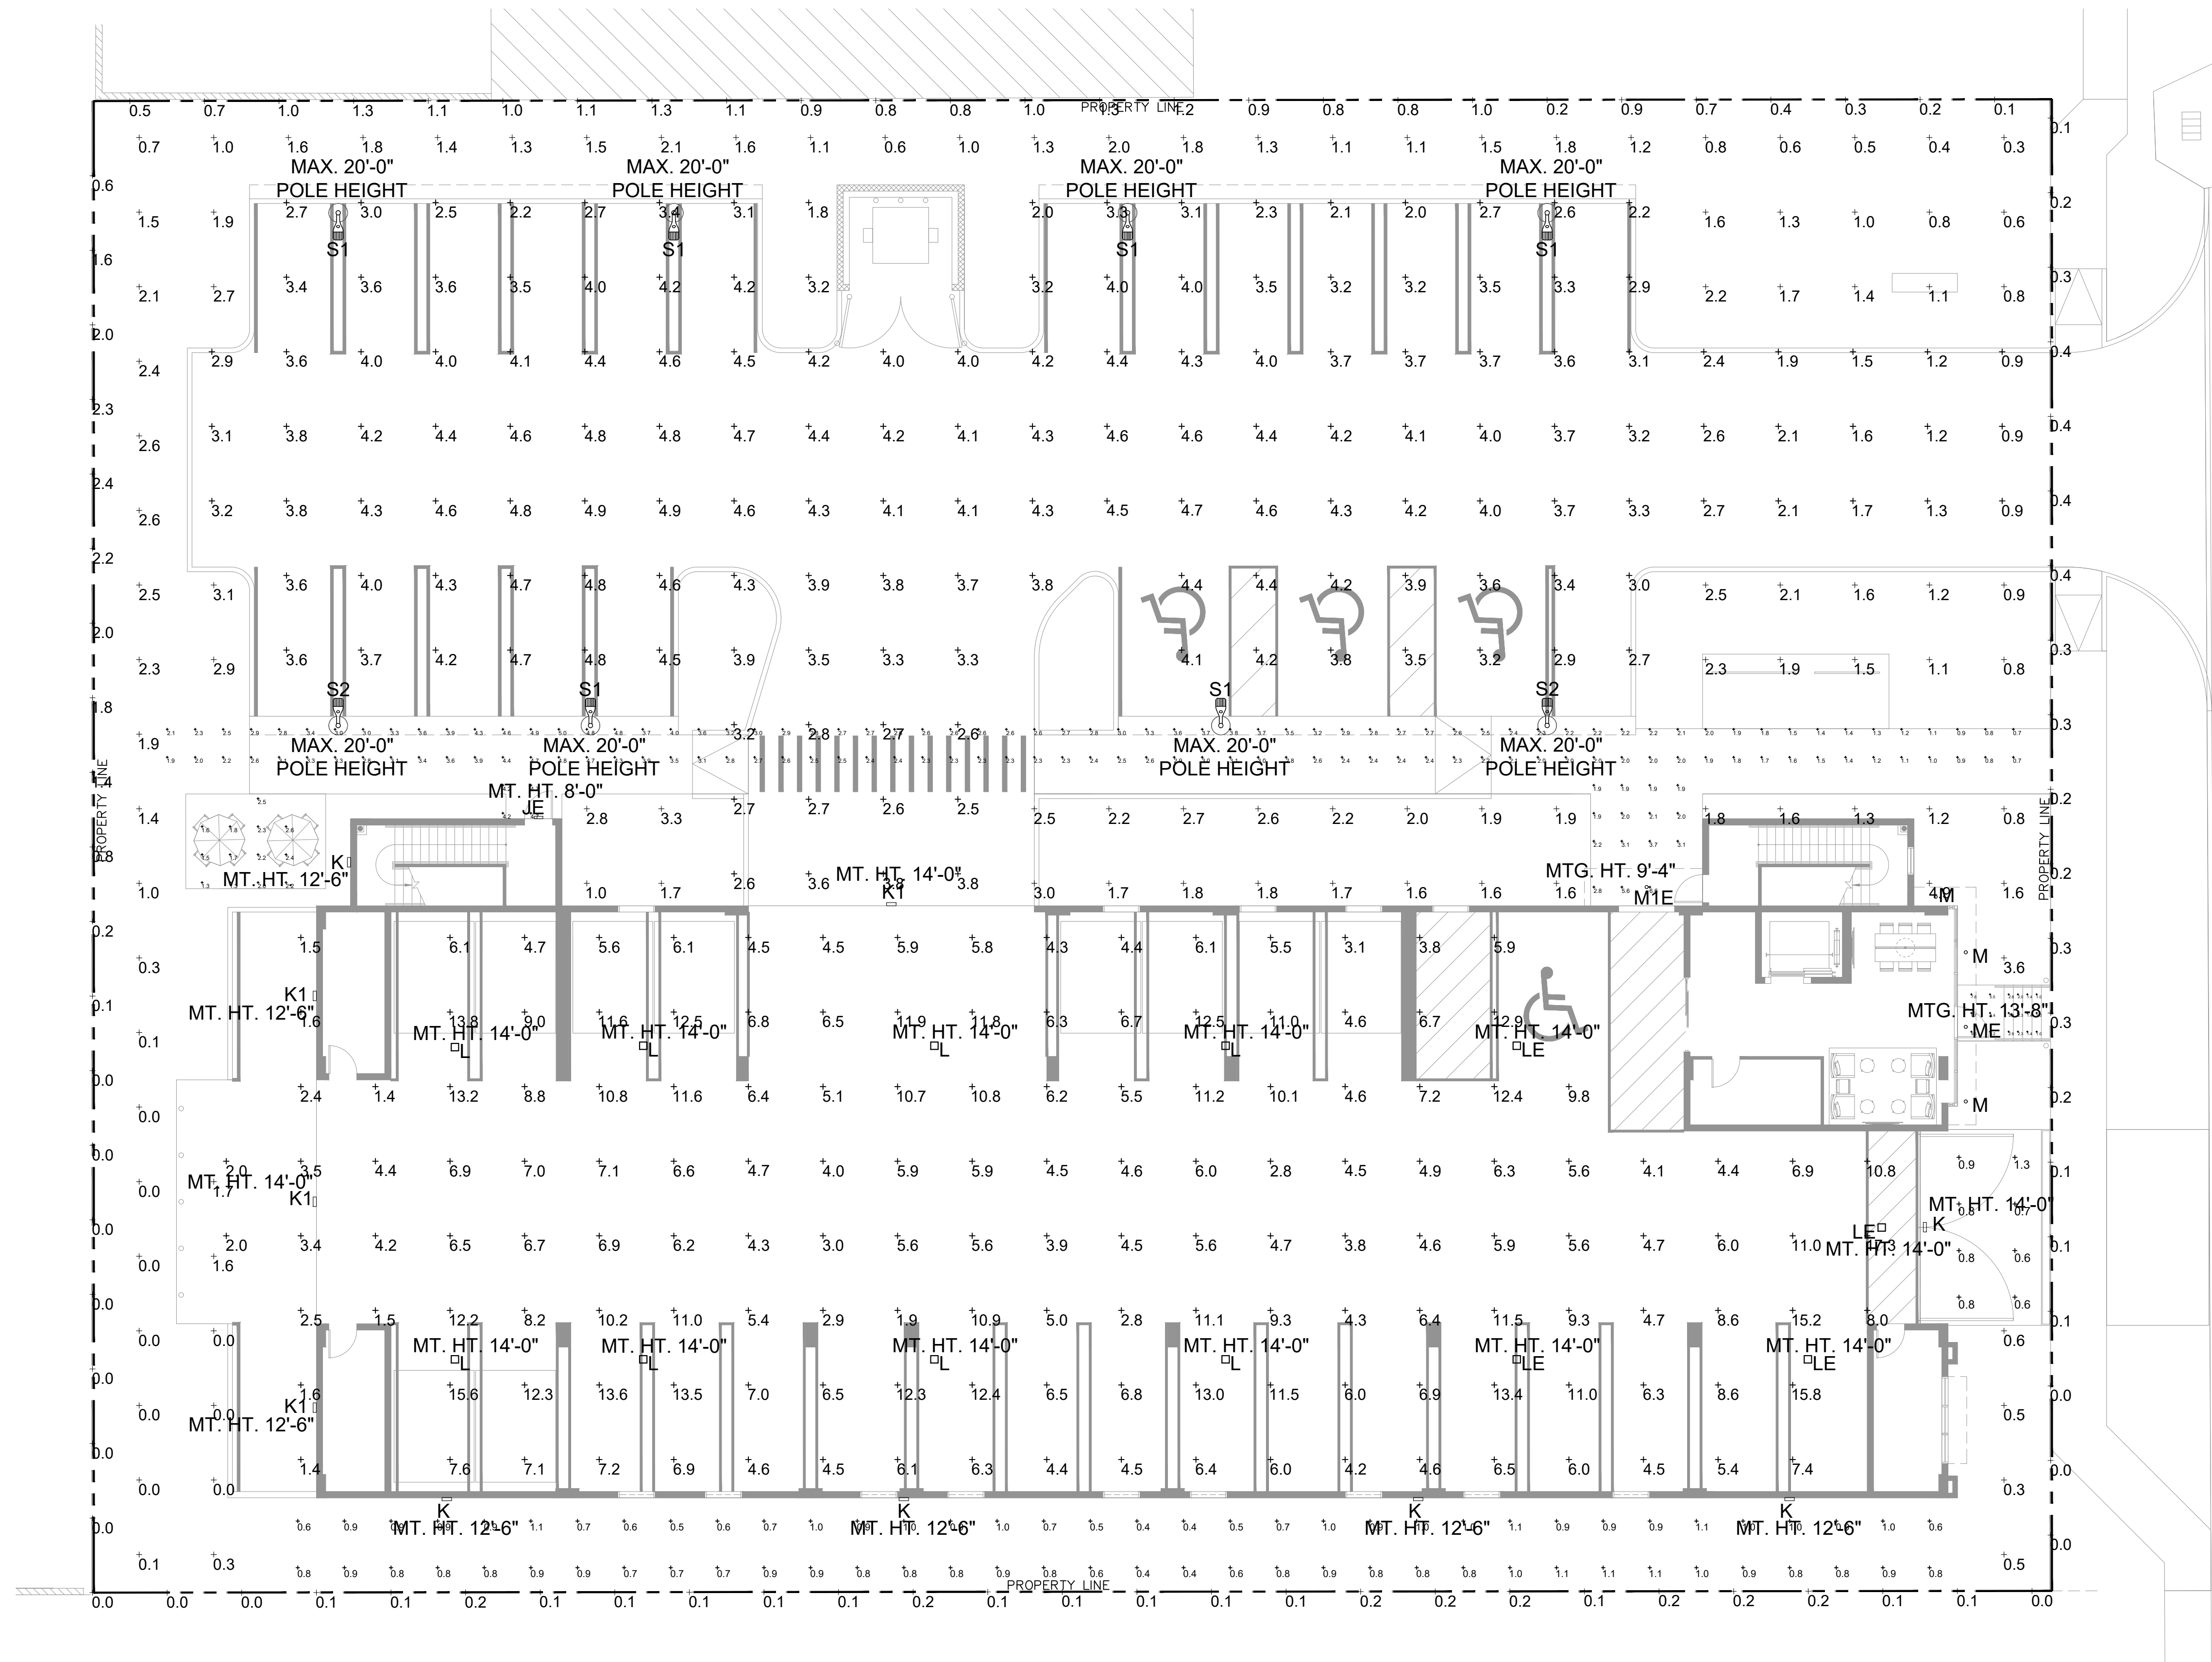

SITE LIGHTING PHOTOMETRIC PLAN

SCALE 1" = 10'-0"

P&Z

PZ23-12000045

3/26/2025