

Luis Julio
Gonzalez
Montaner

Digitally signed by Luis Julio Gonzalez
Montaner
DN: cn=Luis Julio Gonzalez Montaner,
o=South East Architect Services Inc, ®
ou=AR97318,
email=julio@searchitects.com, c=US
Date: 2021.10.12 13:49:42 -04'00'

REVISIONS:	
1	OWNER CHANGE & NEW CANDOPY 02-12-19
2	OWNER CHANGE 11-28-19
3	OWNER CHANGE 01-07-20
4	OWNER CHANGE 03-05-20
5	FIRE DEPT- OWNER CHANGE 11-03-20
6	GLASS RAILS & WDW- OWNER CHANGE 06-27-21
7	OWNER CHANGE 10-01-21

Luis J. Gonzalez Montaner, ARCHITECT
SOUTHEAST ARCHITECTS SERVICES, INC.
4310 WEST BROWARD Blvd. Plantation, FL 33317
(954) 797-5821
LIC. # AA-C001953

SOUTHEAST
ARCHITECTS SERVICES, INC.


4310 WEST BROWARD Blvd. Plantation, FL 33317
(954) 797-5821
LIC. # AA-C001953

RIVERSIDE PROMENADE - BUILDING - C


101 S. RIVERSIDE DR.
POMPANO BEACH

33062

DESIGN TEAM:	SEA
COLABORATE:	JCP
DATE:	11-1-2017
PROJECT NUMBER:	16-11
SHEET NUMBER:	A-6

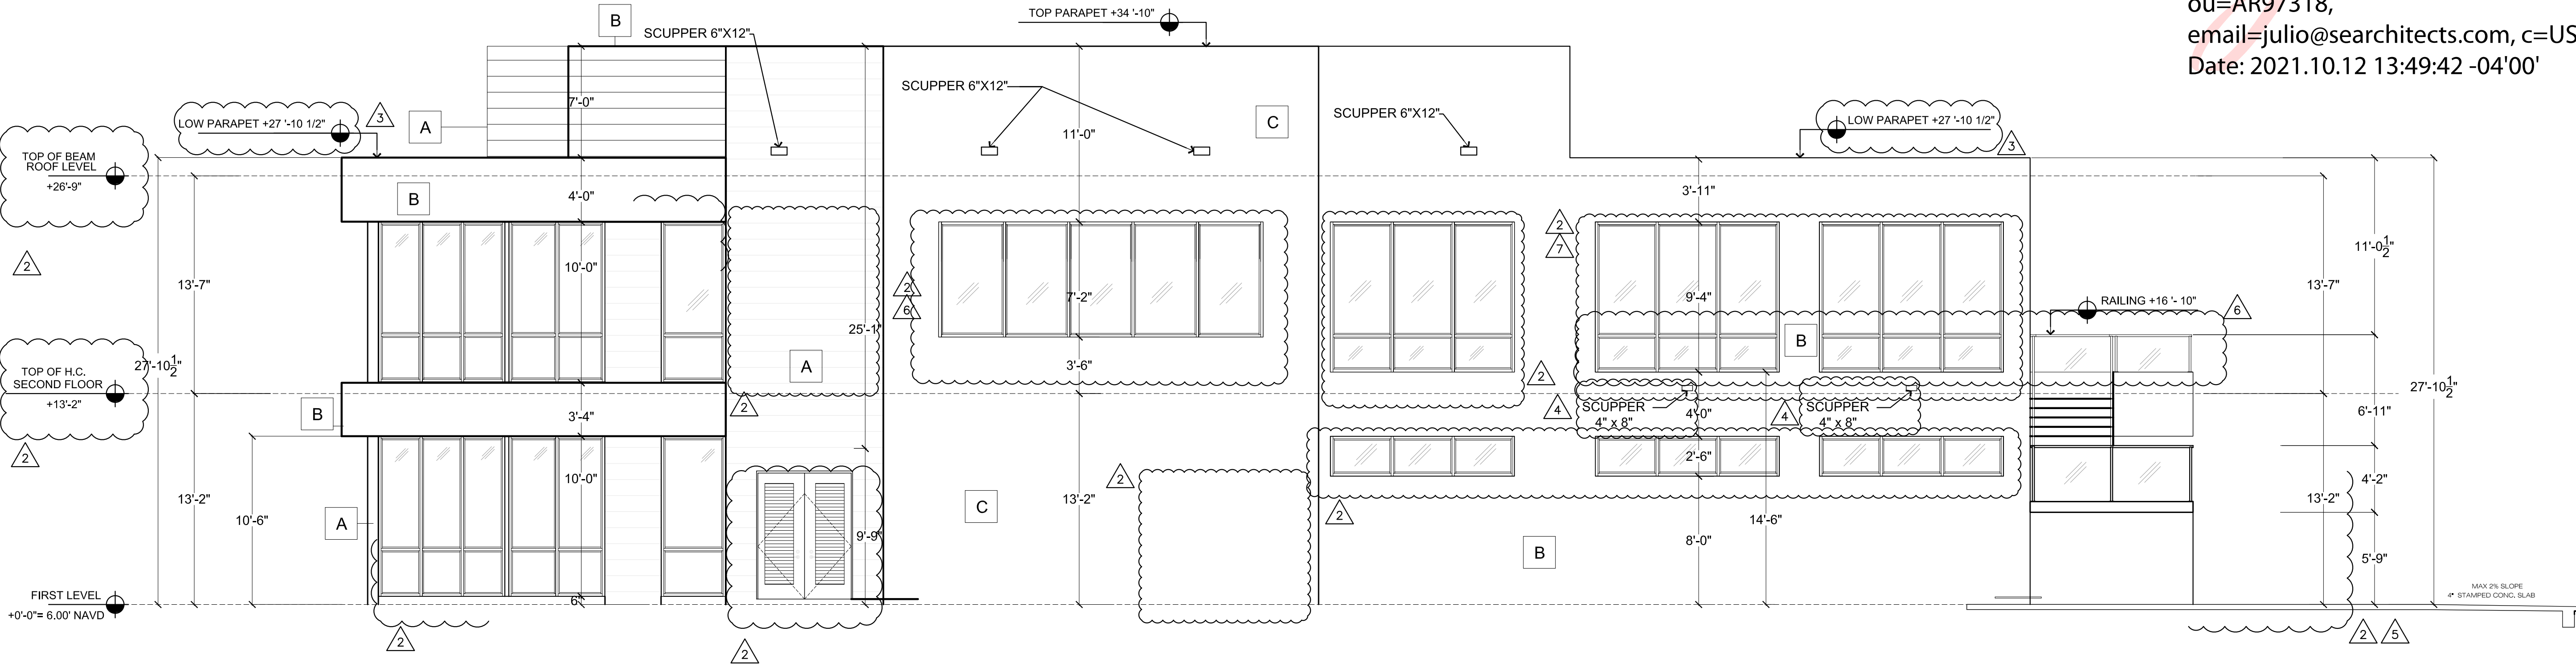

142		39	1082 27%			29		29		29	
85		23	35	618 23% (VARIANCE)							

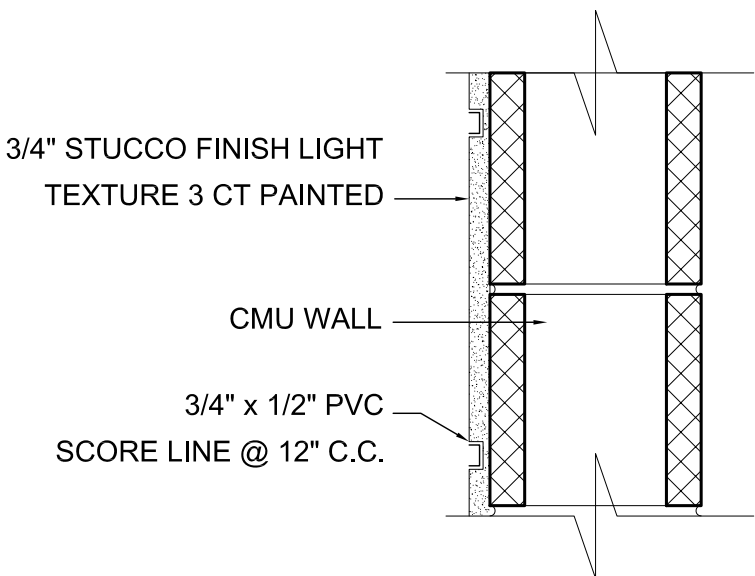

LEGEND FOR EXTERIOR FINISHES AND COLOR	
A	STUCCO W/ SCORE LINES JUTE BROWN-SHERWIN WILLIAMS SW-6096
B	STUCCO PURE WHITE-SHERWIN WILLIAMS SW-7005
C	STUCCO GREYISH-SHERWIN WILLIAMS SW-6001
D	STUCCO LIGHTWEIGHT BEIGE-SHERWIN WILLIAMS SW-6092
GLASS- GREY TINT STORE FRONT FRAMES-DARK ALUMINUM RAIL CLEAR GLASS - SHOE MOUNTED	
NOTE: ALL MECHANICAL EQUIPMENT WILL BE HIDDEN FROM VIEW.	

AAC
PZ15-12000011
12/07/21