


Luis Julio
Gonzalez
Montaner

Digitally signed by Luis Julio Gonzalez
Montaner
DN: cn=Luis Julio Gonzalez Montaner,
o=South East Architect Services Inc,
ou=AR97318,
email=julio@searchitects.com, c=US
Date: 2021.11.15 16:46:52 -05'00'

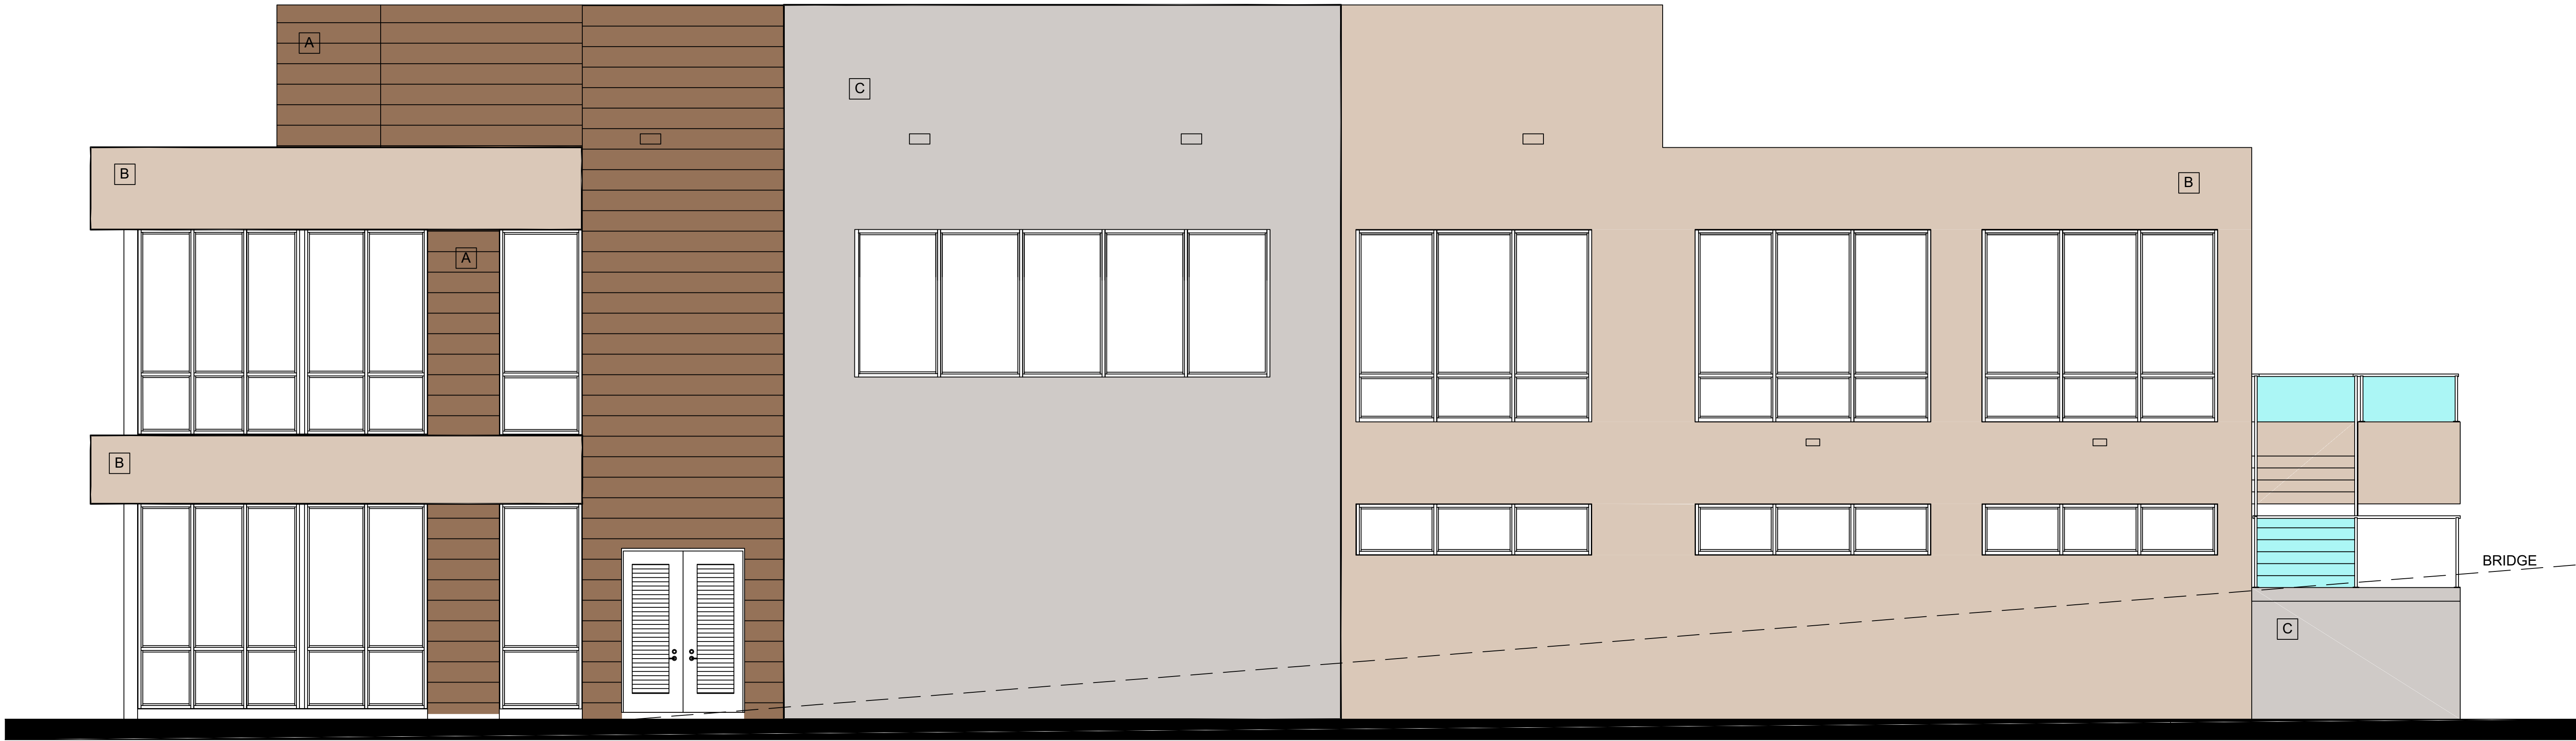

COLORS

A

 SW 6095

B

 SW 7005

C

 SW 6001

D

 SW 6092

LEGEND FOR EXTERIOR FINISHES AND COLOR

A

 STUCCO W/ SCORE LINES
JUTE BROWN-SHERWIN WILLIAMS SW-6096

B

 STUCCO
PURE WHITE-SHERWIN WILLIAMS SW-7005

C

 STUCCO
GREYISH-SHERWIN WILLIAMS SW-6001

D

 STUCCO
LIGHTWEIGHT BEIGE-SHERWIN WILLIAMS SW-6092

GLASS- GREY TINT
STORE FRONT FRAMES-DARK ALUMINUM
RAIL
CLEAR GLASS - SHOE MOUNTEDNOTE: ALL MECHANICAL EQUIPMENT WILL BE
HIDDEN FROM VIEW.

REVISIONS:

1	OWNER	05-20-18
2	OWNER CHANGE & NEW CANOPY	02-12-19
3	OWNER CHANGE	11-08-19
4	OWNER CHANGE	01-07-20
5	FIRE DEPT- OWNER CHANGE	11-03-20

Luis J. Gonzalez Montaner ARCHITECT
FLORIDA REGISTRATION NO. 9718

SOUTHEAST
ARCHITECTS SERVICES, INC.
4310 WEST BROWARD Blvd. Plantation, FL 33317
(954) 797-2821
LIC. # AA-C001953

RIVERSIDE PROMENADE - BUILDING - C

101 S. RIVERSIDE Dr.
POMPANO BEACH

33062

DESIGN TEAM: SEA

COLABORATE: JCP

DATE: 11-1-2017

PROJECT NUMBER: 16-11

SHEET NUMBER: A-7