



STANDARD SIGN BASE

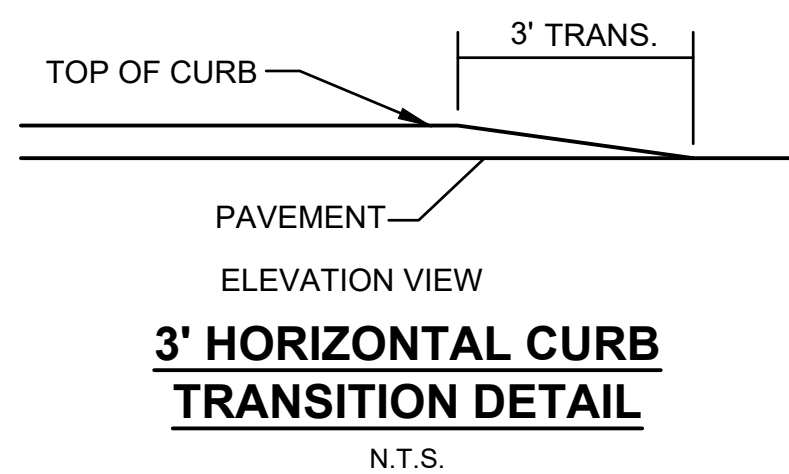


CONCRETE WHEEL STOP

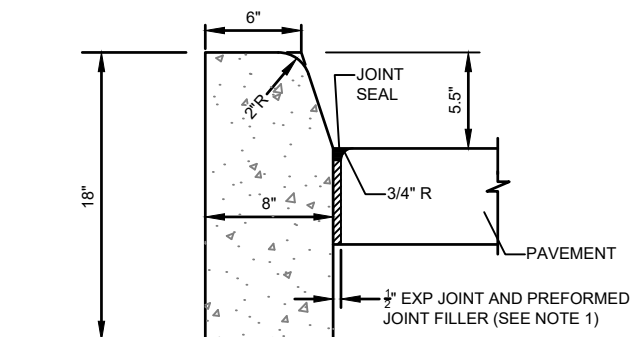

GENERAL NOTES

- FOR USE ADJACENT TO CONCRETE OR FLEXIBLE PAVEMENT. EXPANSION JOINT, PREFORMED JOINT FILLER AND JOINT SEAL ARE REQUIRED BETWEEN CURBS AND CONCRETE PAVEMENT ONLY.
- THE CONCRETE FOR CURBS SHALL BE DEPARTMENT OF TRANSPORTATION CLASS "I" CONCRETE, AND HAVE A COMPRESSIVE STRENGTH OF 3000 PSI.
- ALL CURBS SHALL HAVE CONTRACTION JOINTS AND SHALL BE CONSTRUCTED AT INTERVALS NOT TO EXCEED 10'-0" ON CENTERS FOR ALL CURBS.


TYPE "D" CURB DETAIL

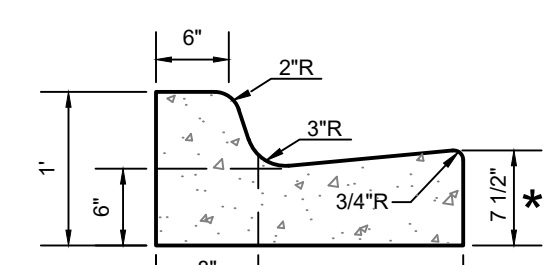

GENERAL NOTES:


- THE CONCRETE FOR CURBS SHALL BE DEPARTMENT OF TRANSPORTATION CLASS "I" CONCRETE, AND HAVE A COMPRESSIVE STRENGTH OF 3000 PSI.
- ALL CURBS SHALL HAVE CONTRACTION JOINTS AND SHALL BE CONSTRUCTED AT INTERVALS NOT TO EXCEED 10'-0" ON CENTERS FOR ALL CURBS.

STANDARD CONCRETE CURB & GUTTER

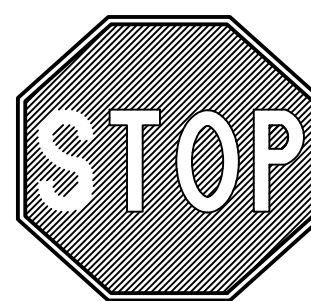


30" x 30" OR
24" x 24" (FOR ON SITE ONLY)
HIGH INTENSITY
R1-1

STOP SIGN

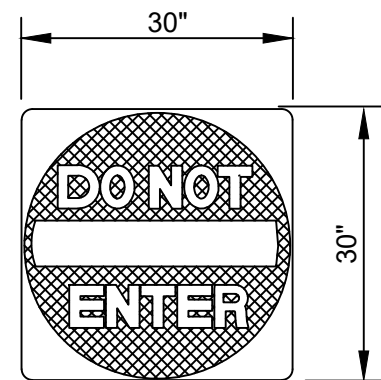


STANDARD RED AND WHITE SIGN
R5-1


"DO NOT ENTER" SIGN

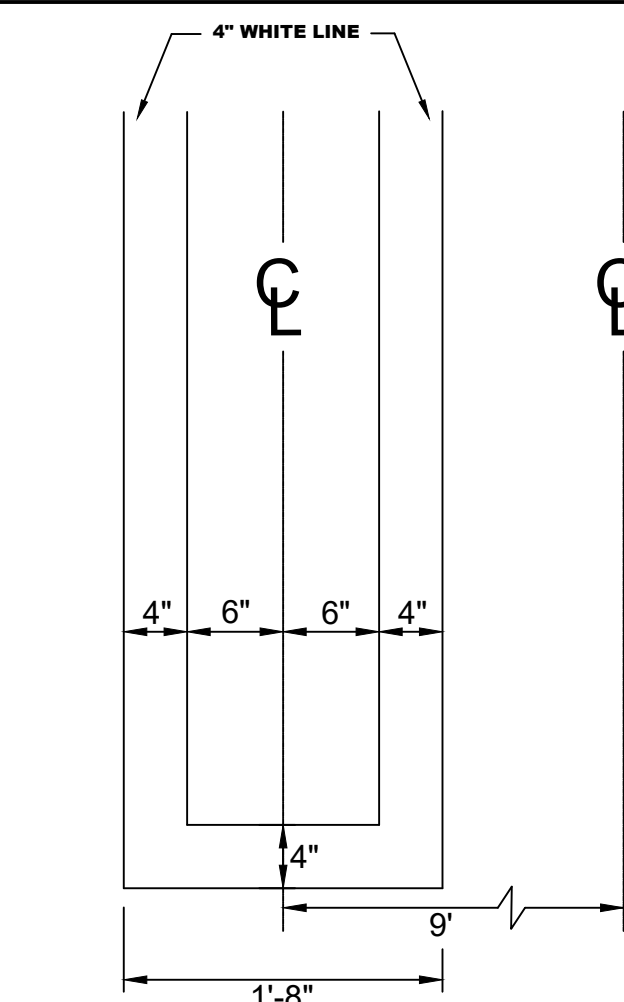


PARKING STRIPE DETAIL

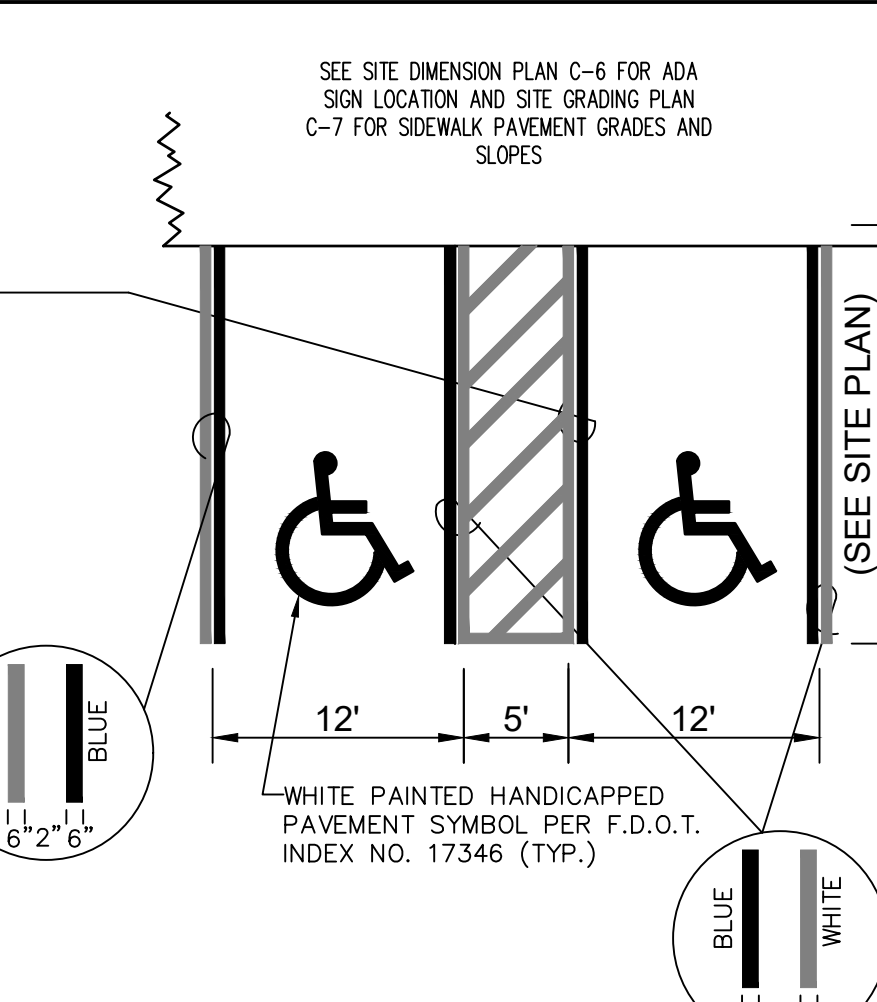


HANDICAP STRIPING DETAIL

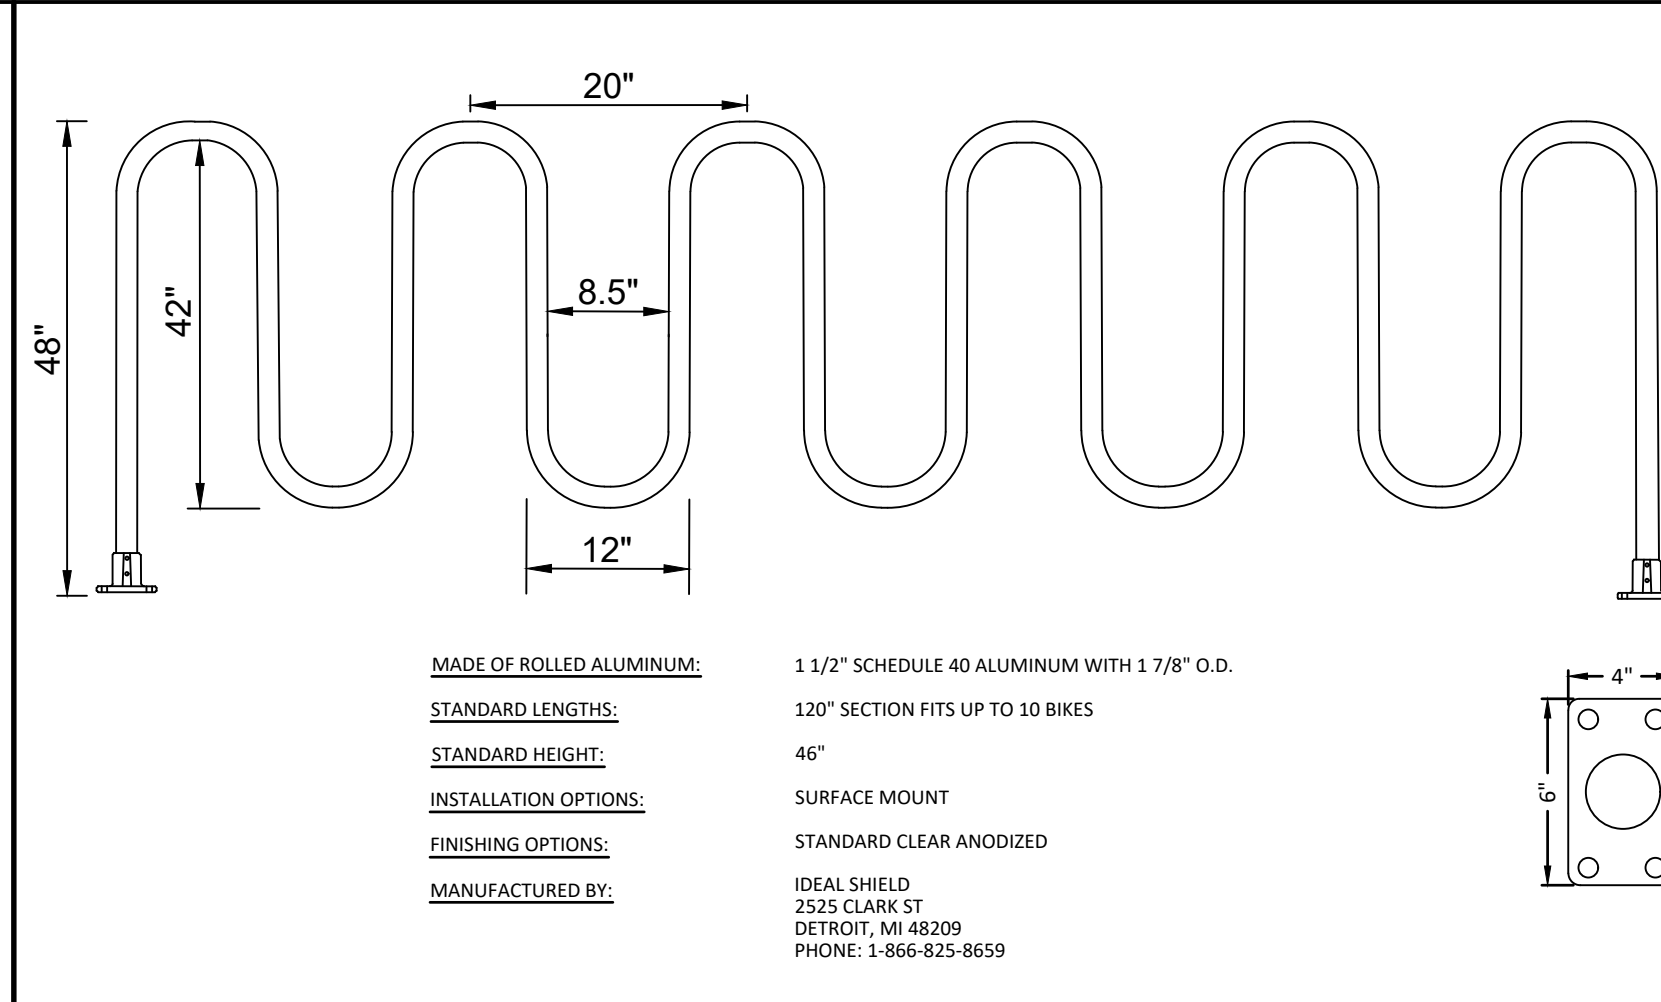


STANDARD (10) BICYCLE RACK DETAIL

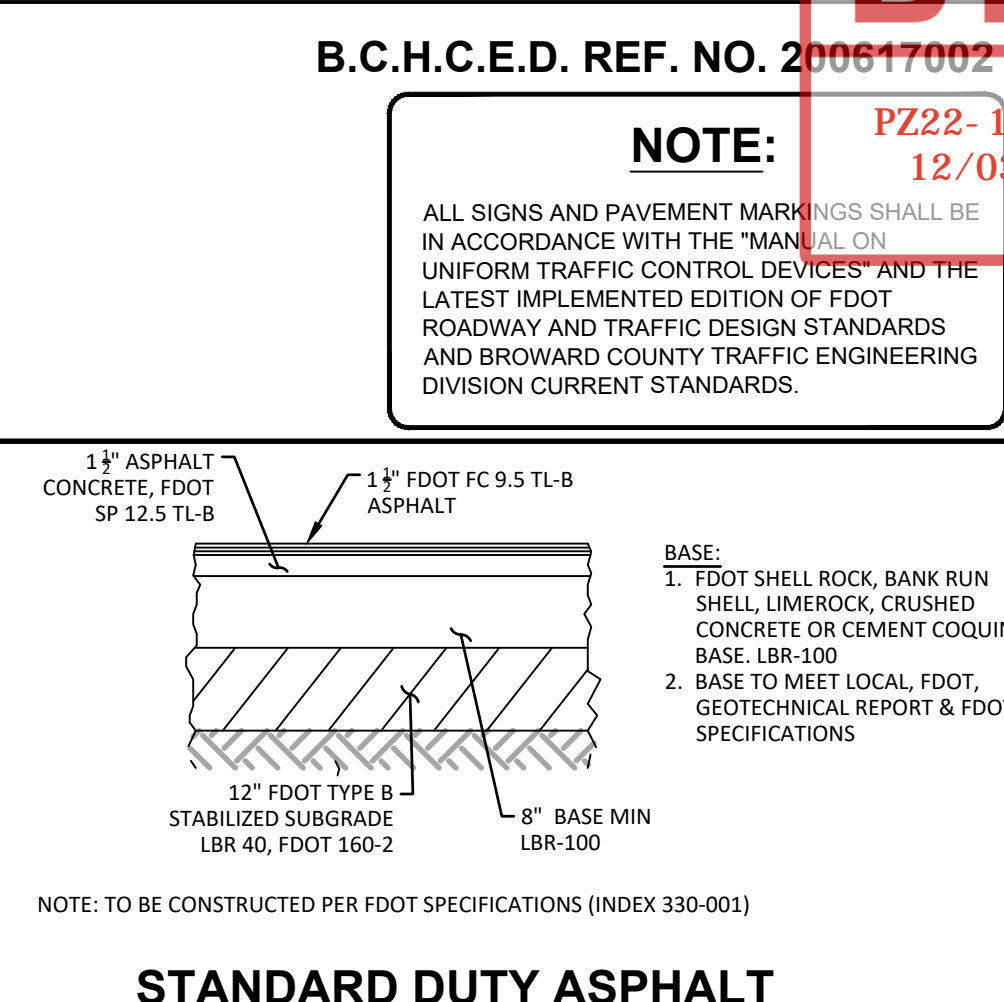

STANDARD DUTY ASPHALT PAVEMENT TYPICAL CROSS SECTION

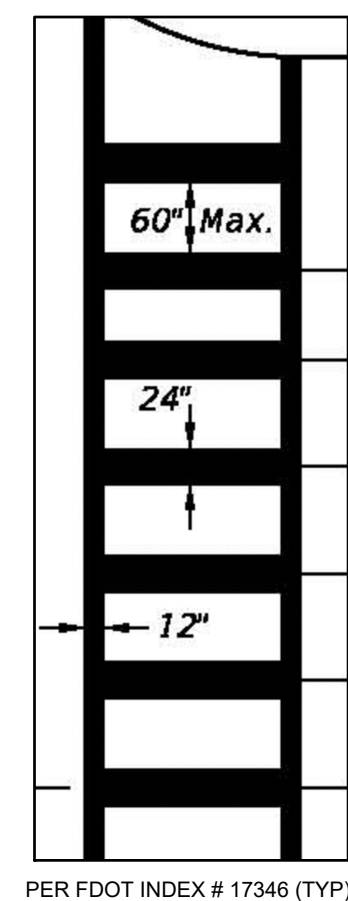


CROSSWALK DETAIL

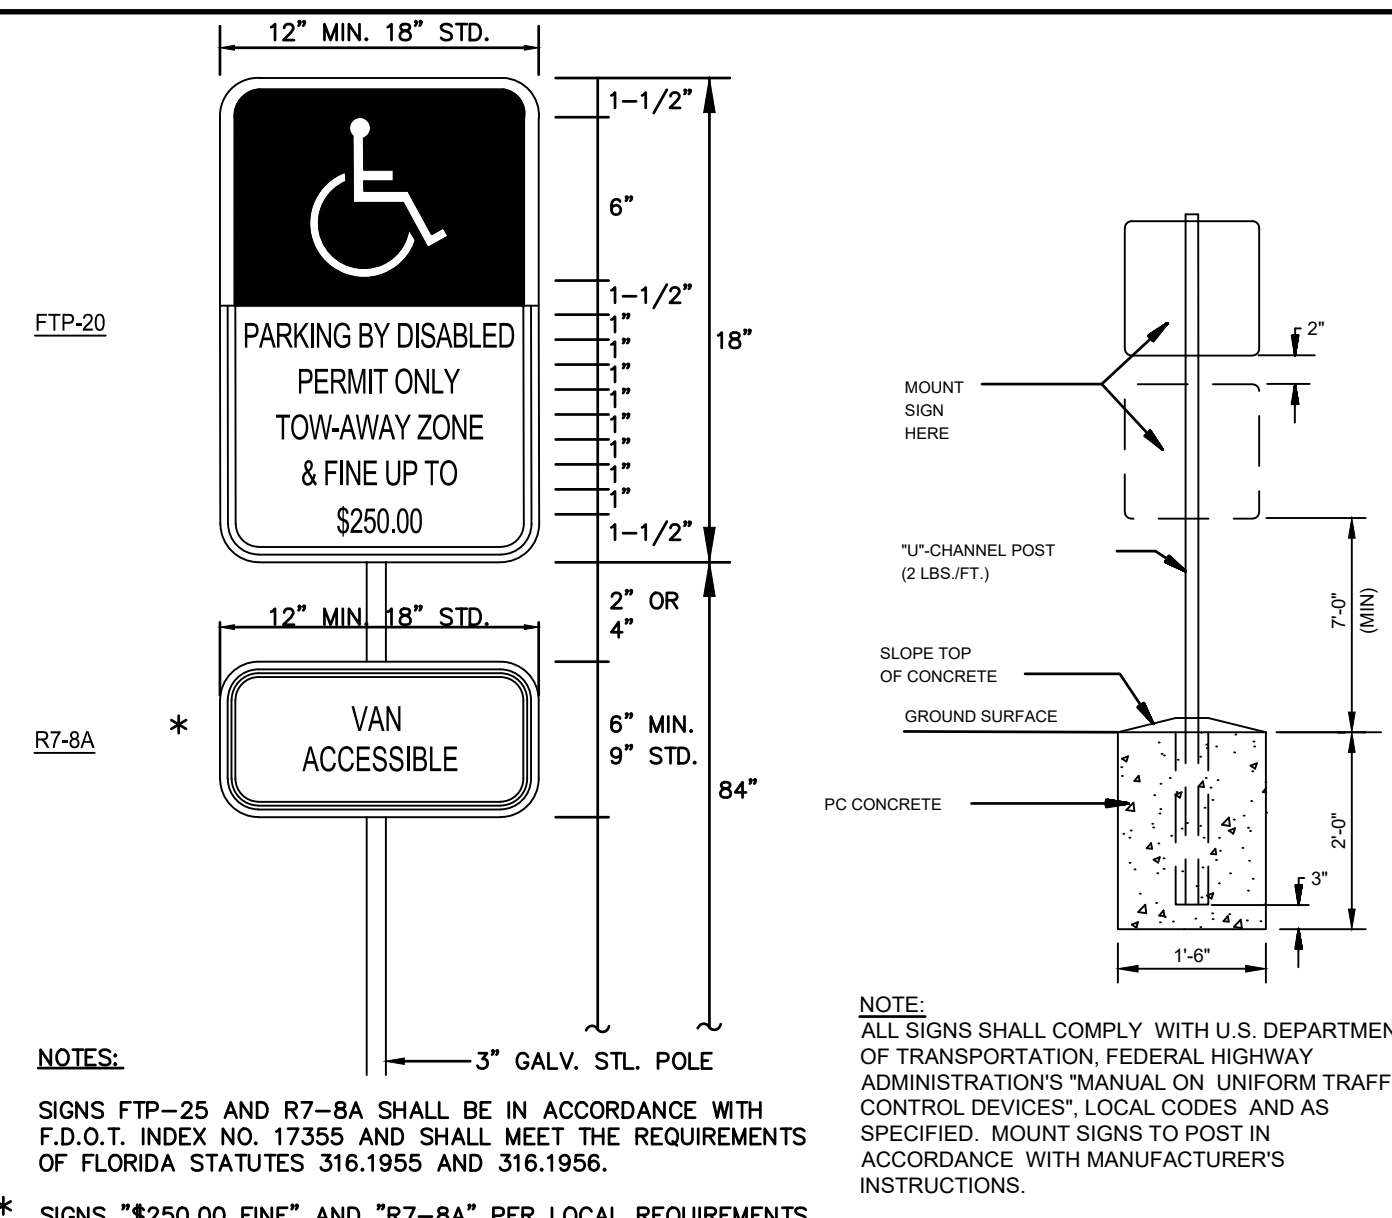


HANDICAP SIGN DETAIL


STANDARD SIGN BASE

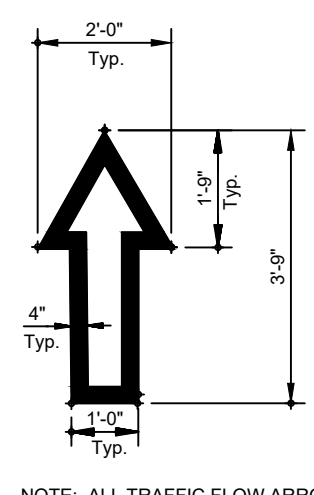


TRAFFIC FLOW ARROW

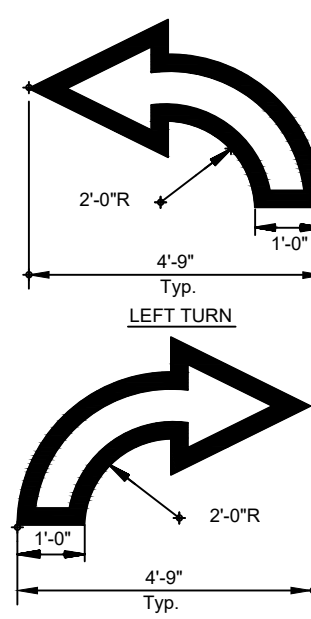


"RIGHT TURN ONLY" SIGN

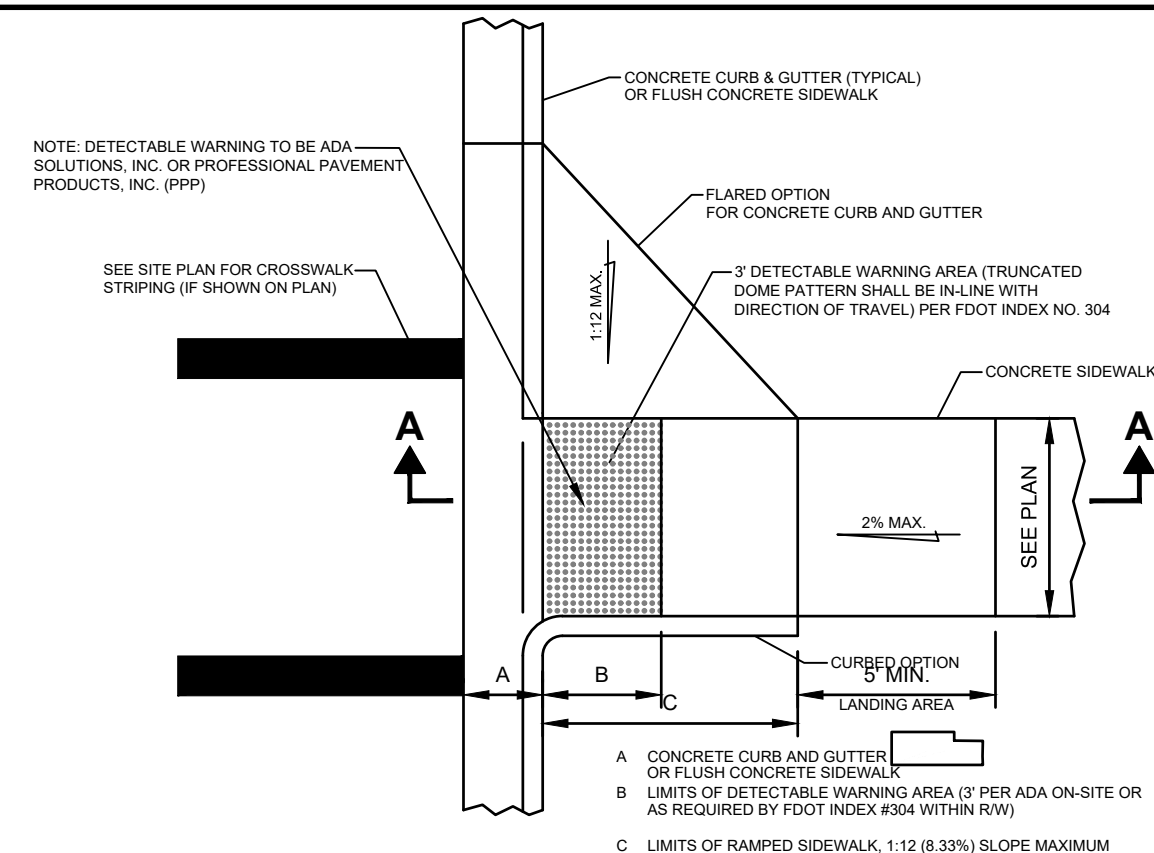


HANDICAP RAMP DETAIL SECTION A-A

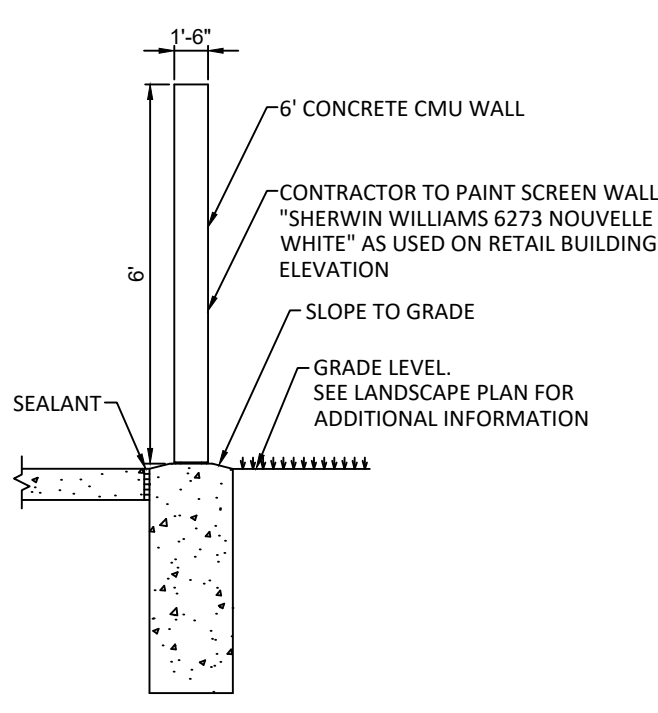


CONCRETE WALL DETAIL

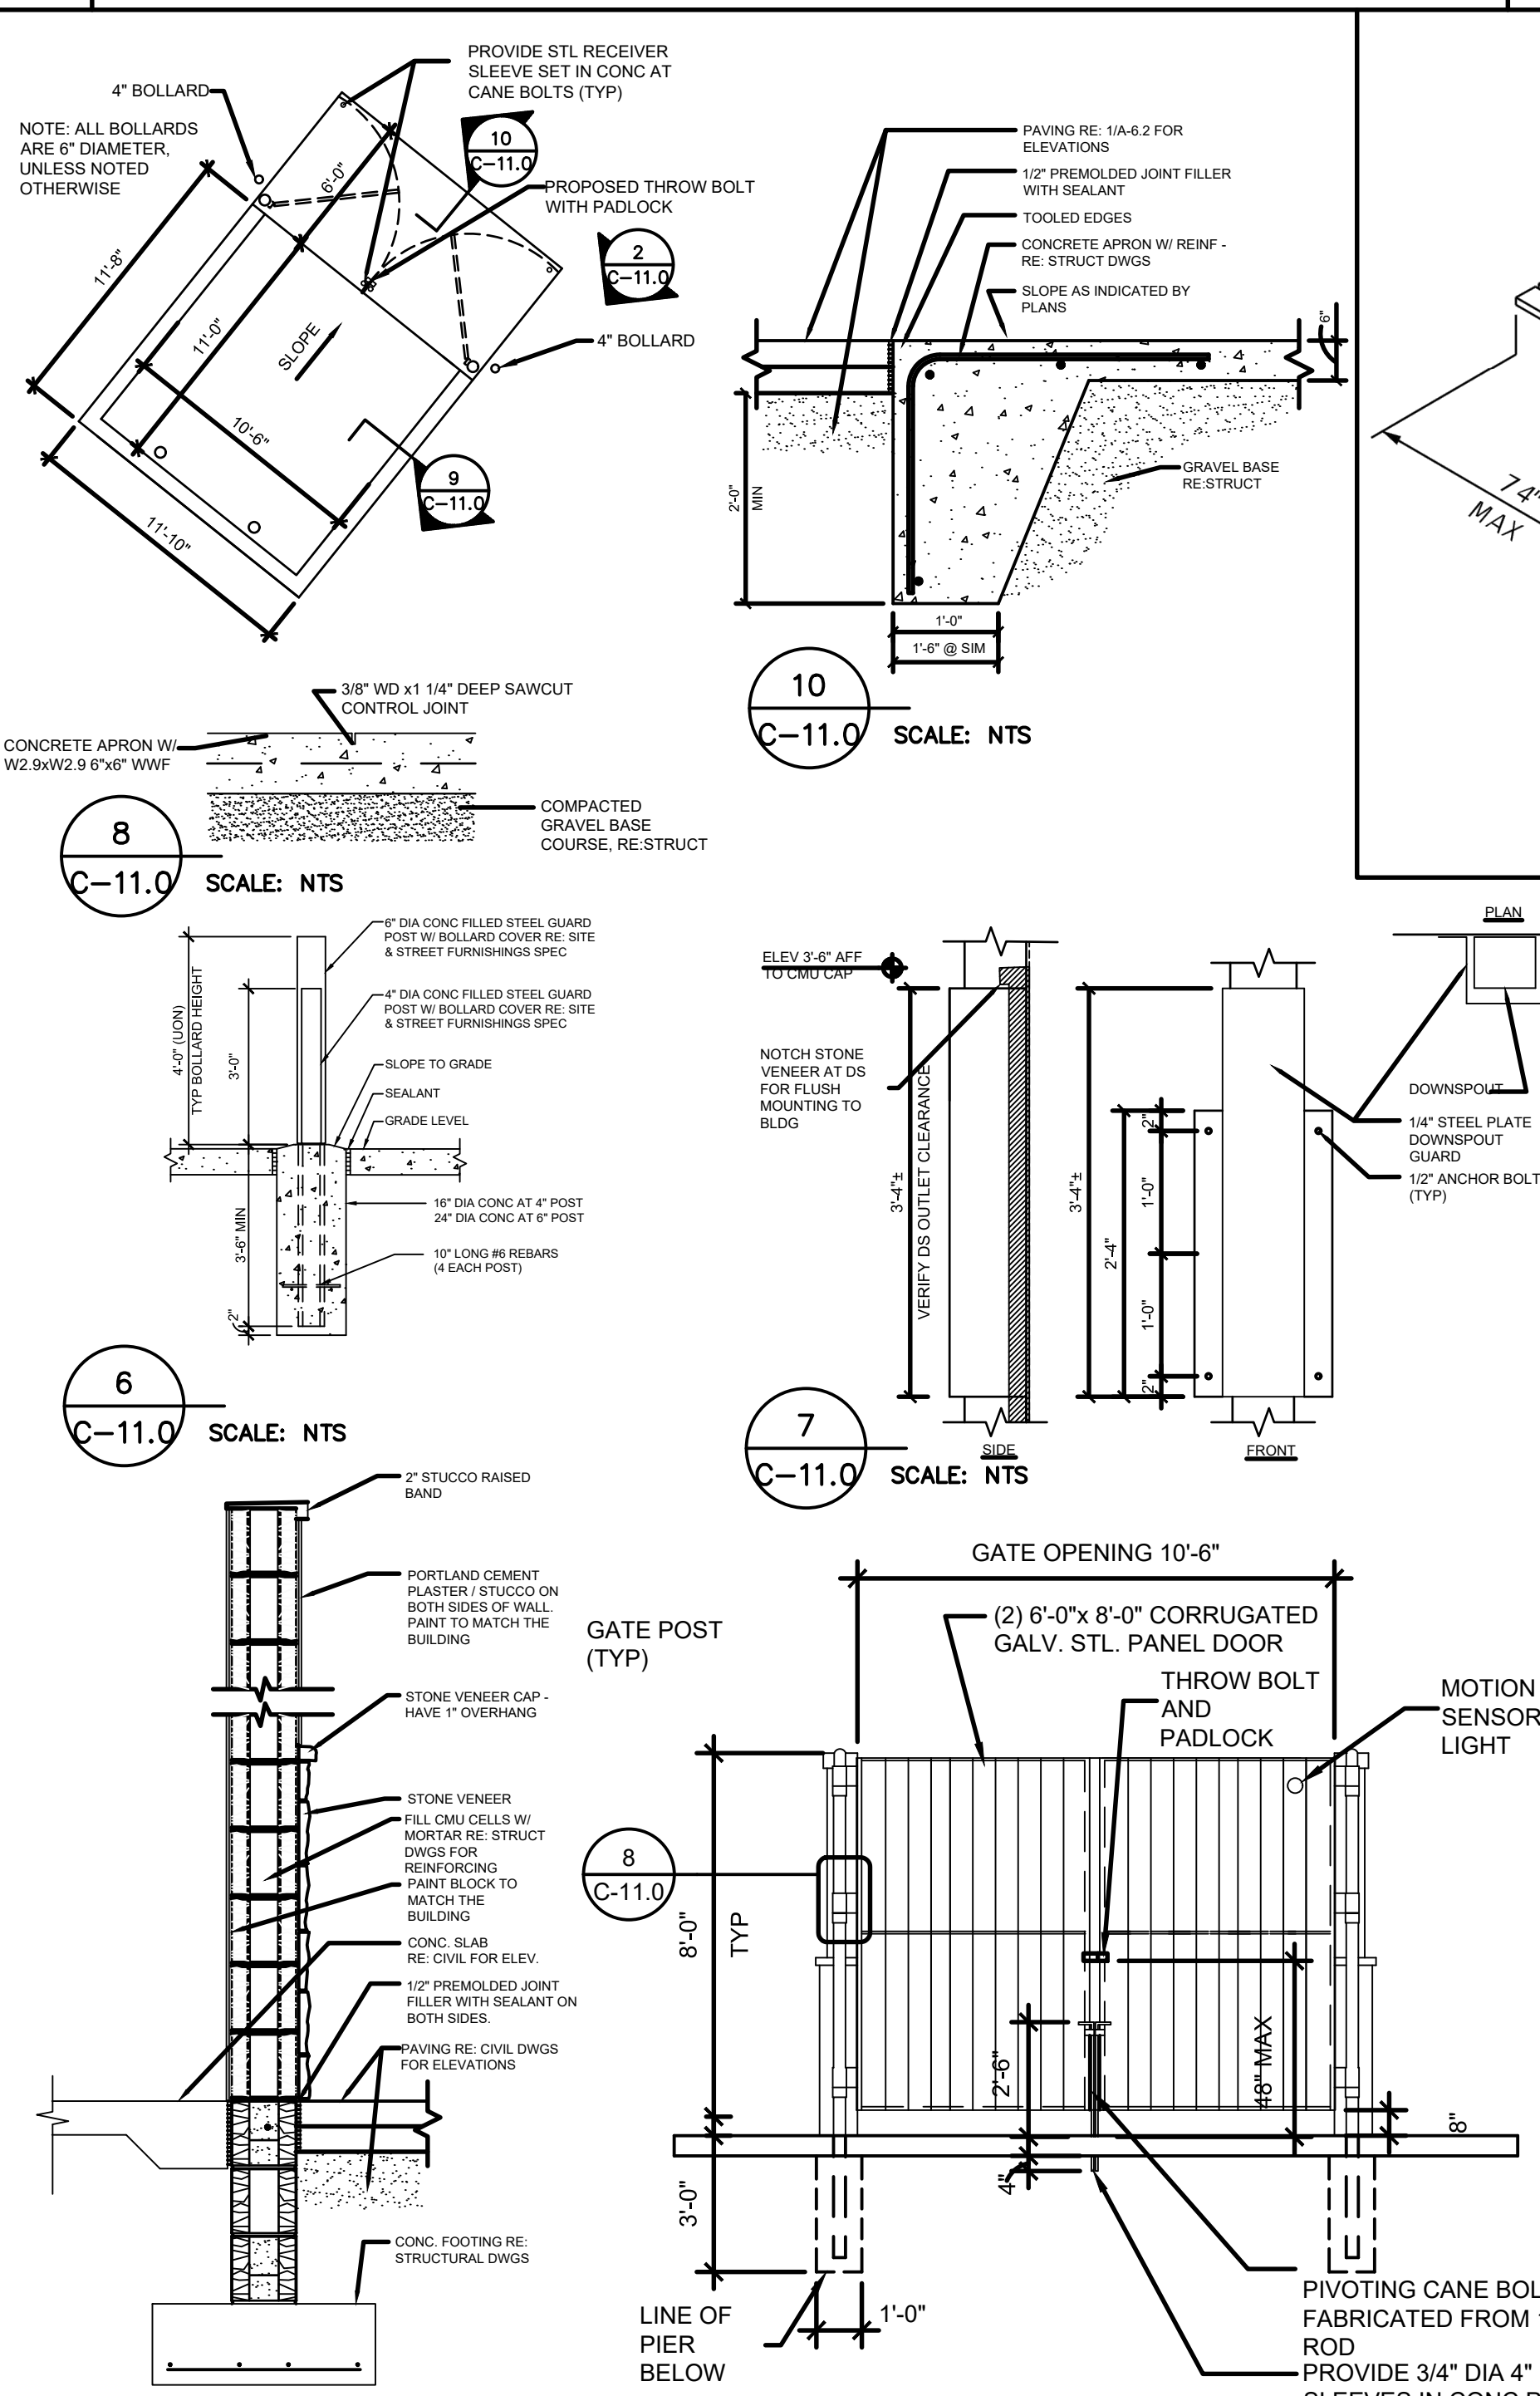

DUMPSTER ENCLOSURE DETAILS

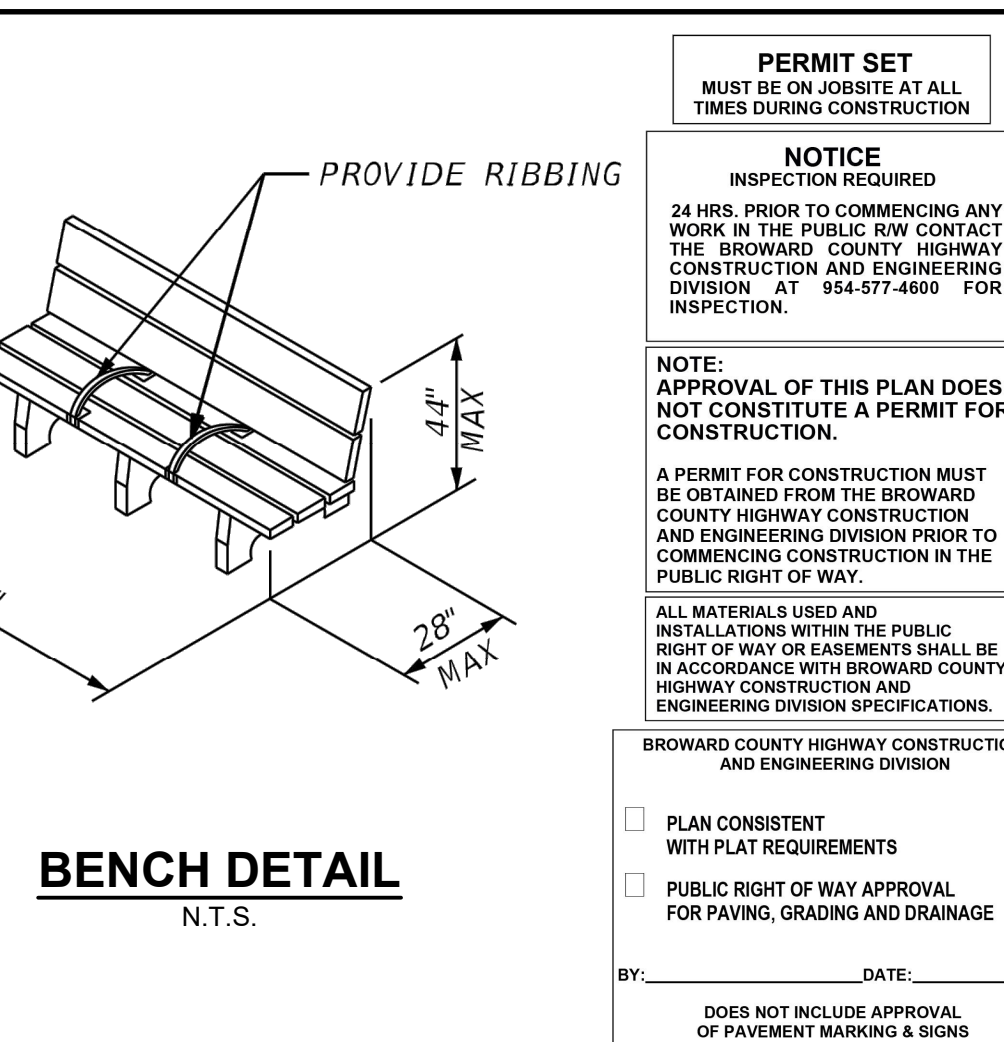

BENCH DETAIL

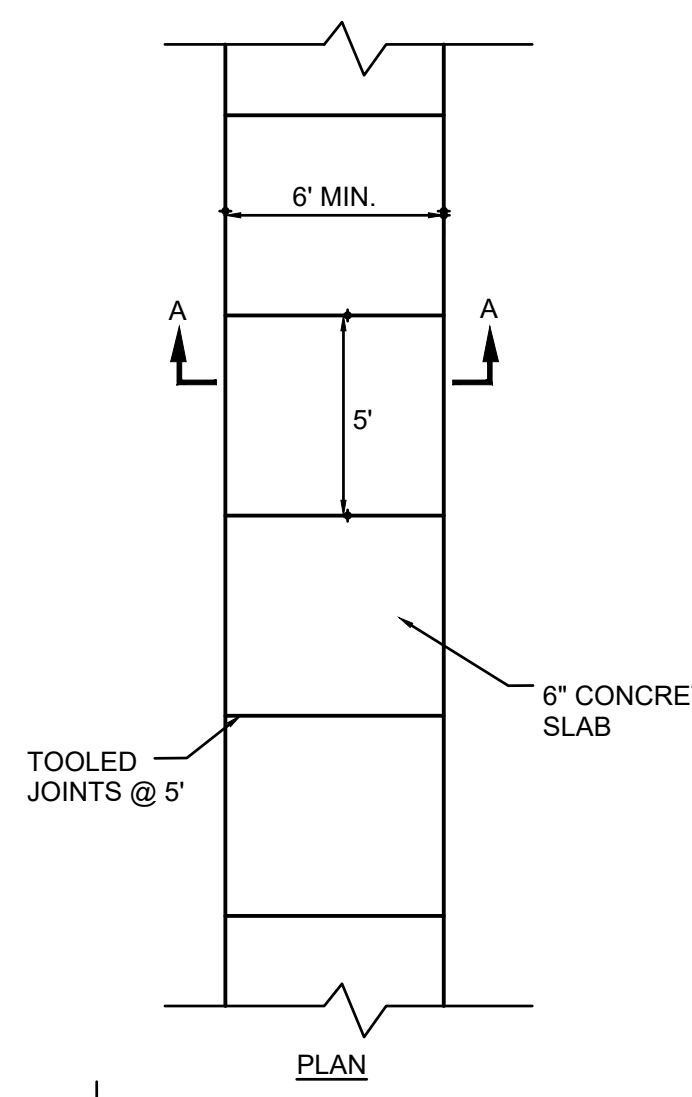


CONCRETE SIDEWALK DETAIL

- NOTES:
- 3/4"x4" PREMOLDED EXPANSION MATERIALS AROUND P.P. OR OTHER STRUCTURES IN WALK.
 - EXPANSION JOINTS MAXIMUM DISTANCE = 100', USED 3/4"x4" PREMOLDED EXPANSION MATERIAL.
 - CONTRACTION JOINTS MAXIMUM DISTANCE = 21', SAW CUT 2" DEEP AND FILL WITH HOT POURED SEALER.
 - SAW CUT JOINTS WITHIN 24 HOURS.



Call 811 or visit sunshine811.com two full business days before digging to have buried facilities located and marked.
Check positive response codes before you dig!

10800 BISCAYNE BLVD.
SUITE 935
MIAMI, FL 33161
Phone: 305.720.2079
C.O.A. 33221

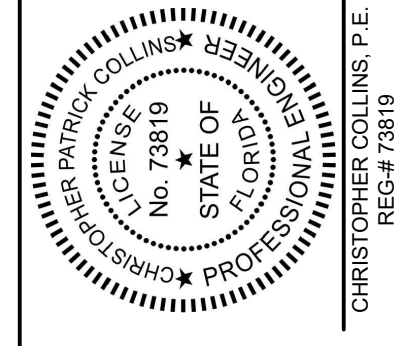

This item has been digitally signed and sealed by Christopher P. Collins, P.E. on the date adjacent to the seal.

Printed copies of this document are not considered signed and sealed and the signature must be verified on any electronics copies.

Revision	△	Date
Comment		
Revision	△	Date
Comment		
Designed by:	C.P.C.
Drawn by:	A.T.S.
Checked by:	C.P.C.
Approved by:	C.P.C.
Scale:	N.T.S.
Date:	05/25/2022
Job No.:	1002
© 2025	

Plans for
FESTIVAL MARKETPLACE
2900 W SAMPLE ROAD
POMPANO BEACH, FLORIDA

GENERAL DETAILS

Sheet No.
C-11.0