

DRC

PZ22-12000027

07/02/2025

DRC

PZ22-12000027
12/03/2025

DRC

PZ22-12000027

10/01/2025

DRC


PZ22-12000027

10/5/2022

DRC

PZ22-12000027

8/17/2022

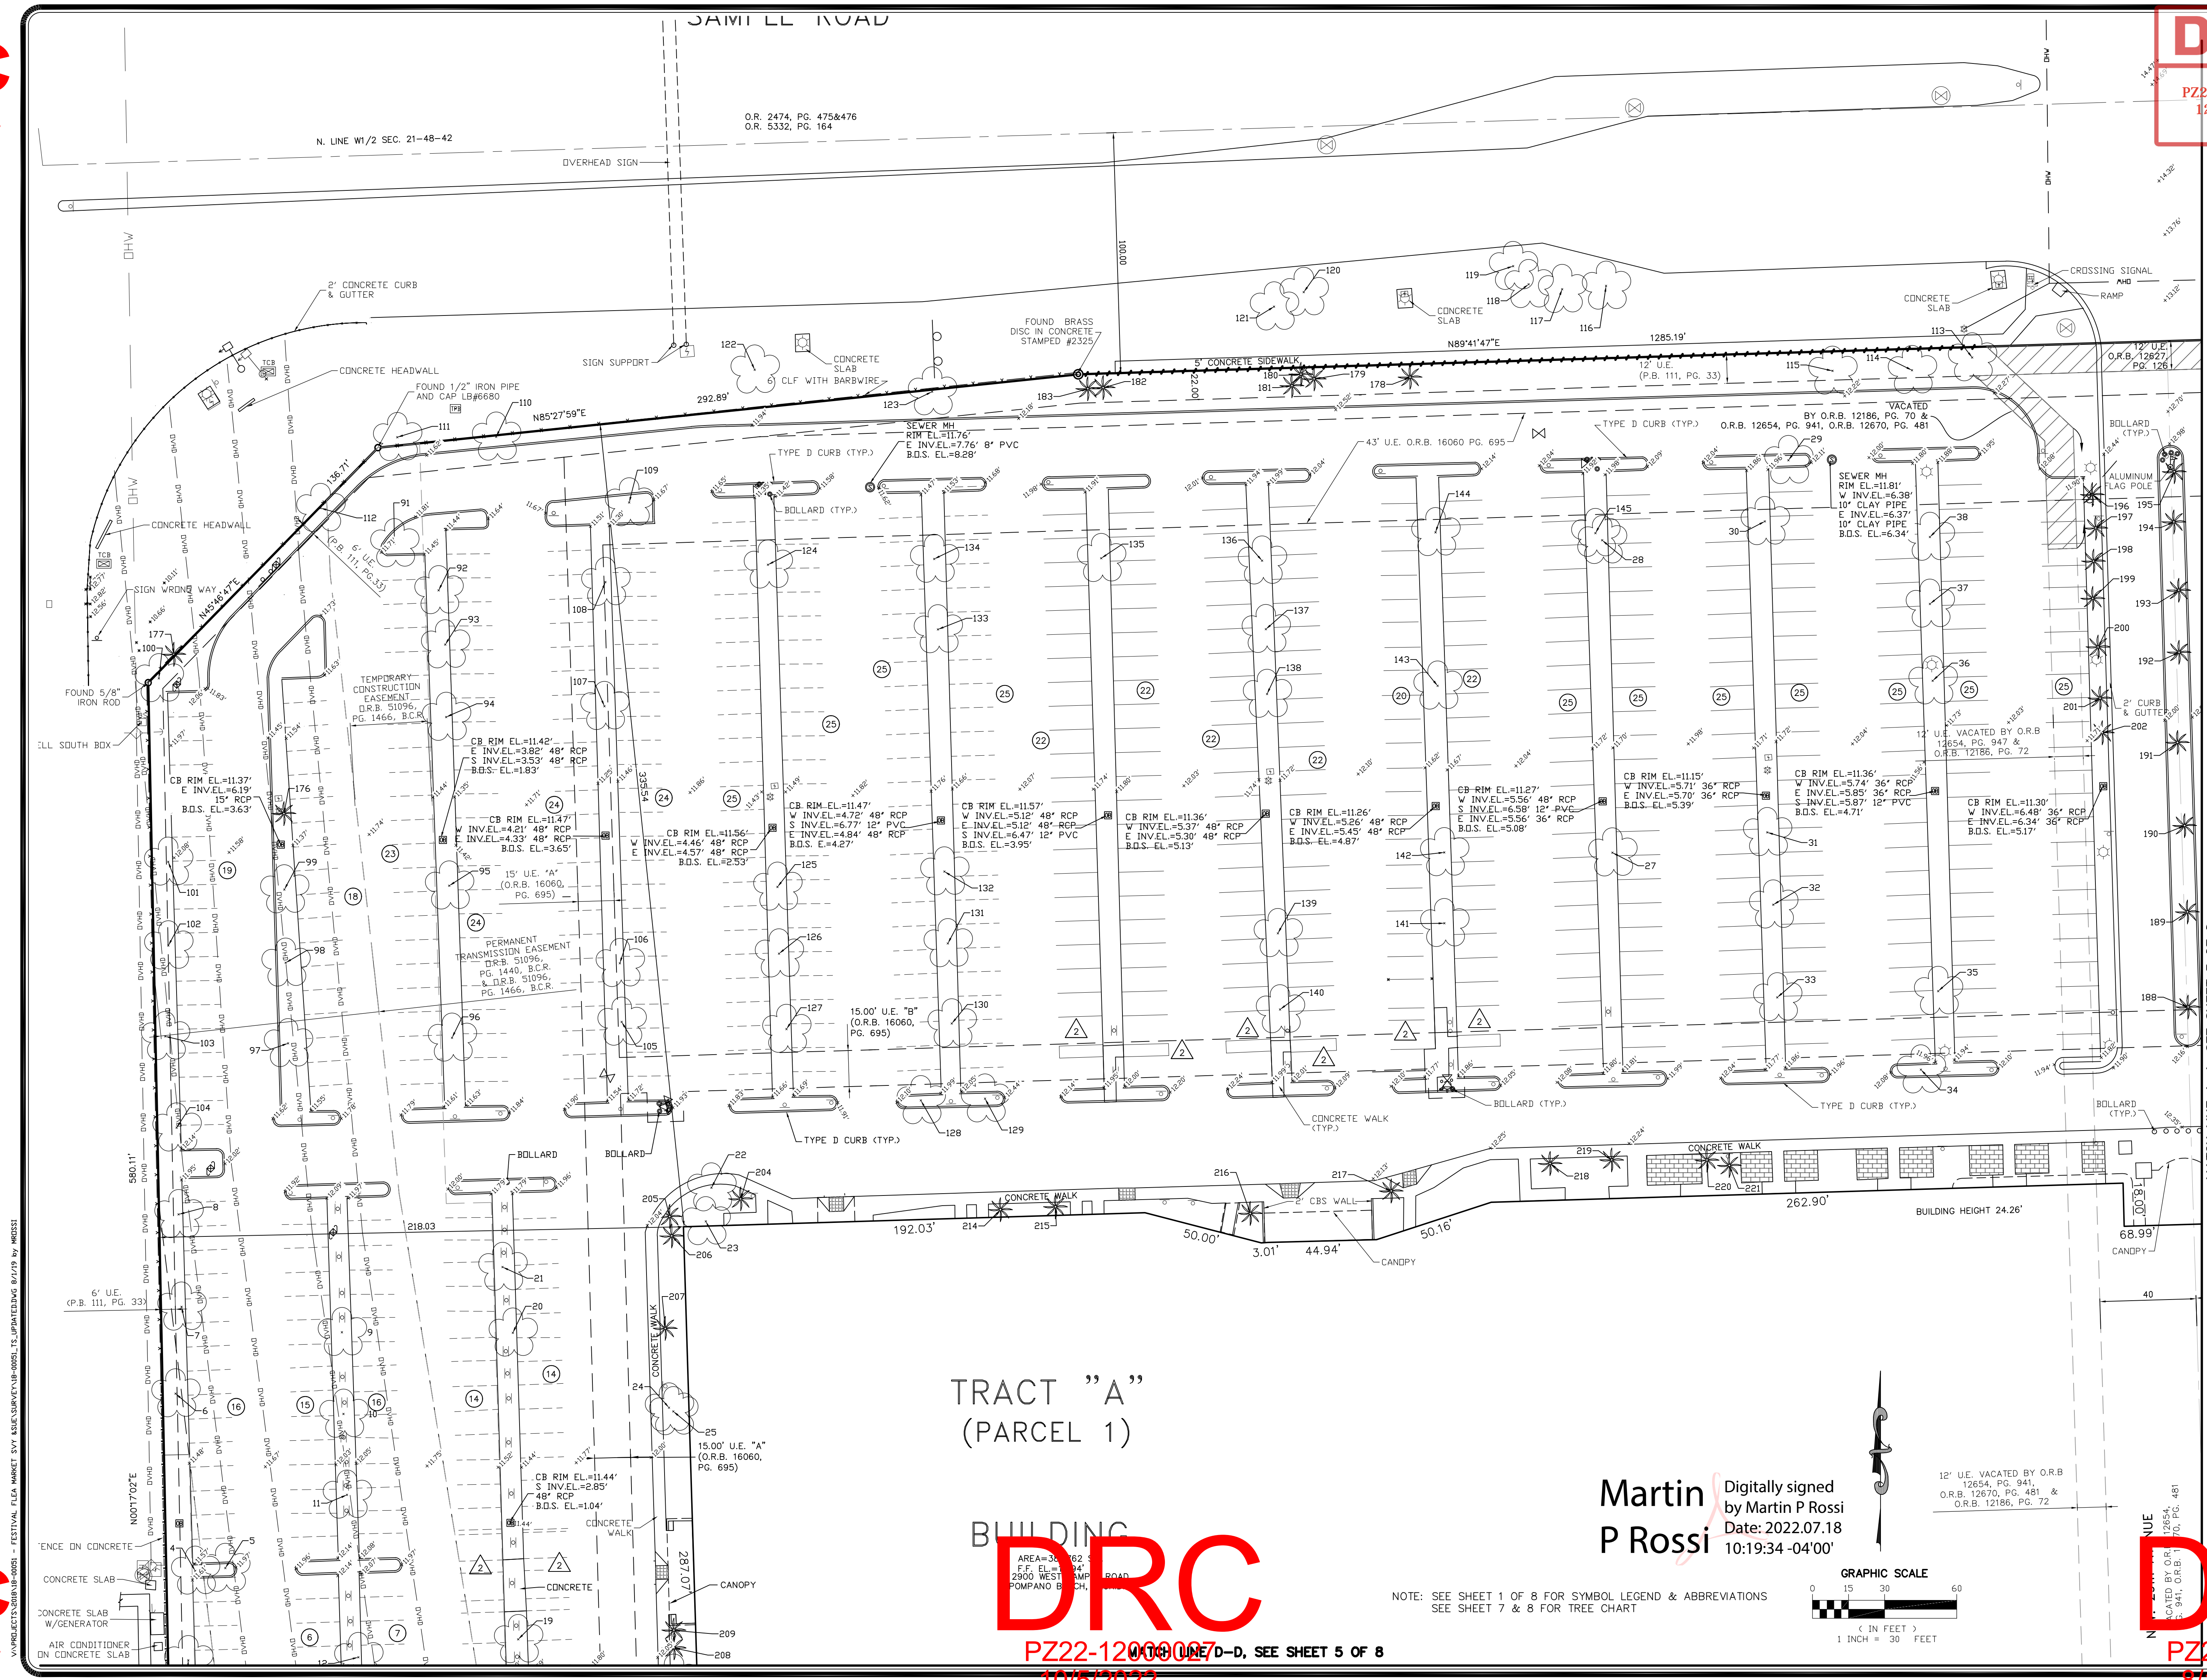

FESTIVAL FLEA MARKET
POMPANO BEACH - FLORIDA

MILLER LEGG
South Florida Office: 5747 N. Andrews Way
Ft. Lauderdale, Florida 33309-2884
954-436-7000 Fax: 954-436-8664
www.millerlegg.com


CERTIFICATE OF AUTHORIZATION
EB7318 LB6600 LC0332
11-00051
DRAWING NO. 2
8

SKETCH OF BOUNDARY & TOPOGRAPHIC SURVEY

MATCH LINE A-A, SEE SHEET 3 OF 8

Martin P Rossi
Digitally signed by Martin P Rossi
Date: 2022.07.18
10:19:34 -04'00'

NOTE: SEE SHEET 1 OF 8 FOR SYMBOL LEGEND & ABBREVIATIONS
SEE SHEET 7 & 8 FOR TREE CHART

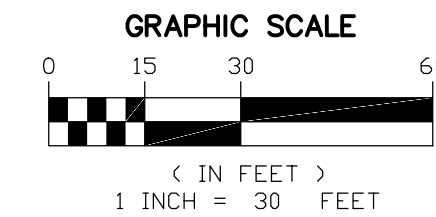

TRACT "A"
(PARCEL 1)

BUILDING

AREA=30,162 S.F.
F.F. EL. 24.4'
2900 WEST CAMP ROAD
POMPANO BEACH, FL

D-D, SEE SHEET 5 OF 8