



B.C.H.C.E.D. REF. NO. 200617002


LEGEND

- EXISTING FIRE HYDRANT
- PROPOSED FIRE HYDRANT
- PROPOSED FIRE HOSE LENGTH

NOTE

CONTRACTOR SHALL INSTALL "NO PARKING FIRE LANE BY ORDER OF POLICE AND FIRE" SIGNS EVERY 60' ALONG FIRE TRUCK PATH.

FIRE TRUCK LEGEND

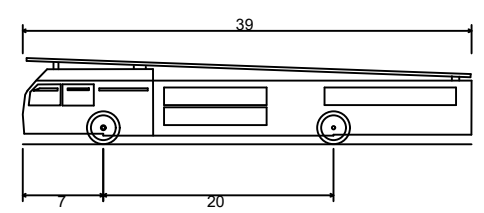


Aerial Fire Truck
Overall Length
Overall Width
Overall Body Height
Min Body Ground Clearance
Track Width
Lock-to-lock time
Max Wheel Angle

39.000ft
8.167ft
7.500ft
0.750ft
8.167ft
5.00s
45.00°


GRAPHIC SCALE



(IN FEET)
1 inch = 60 ft.

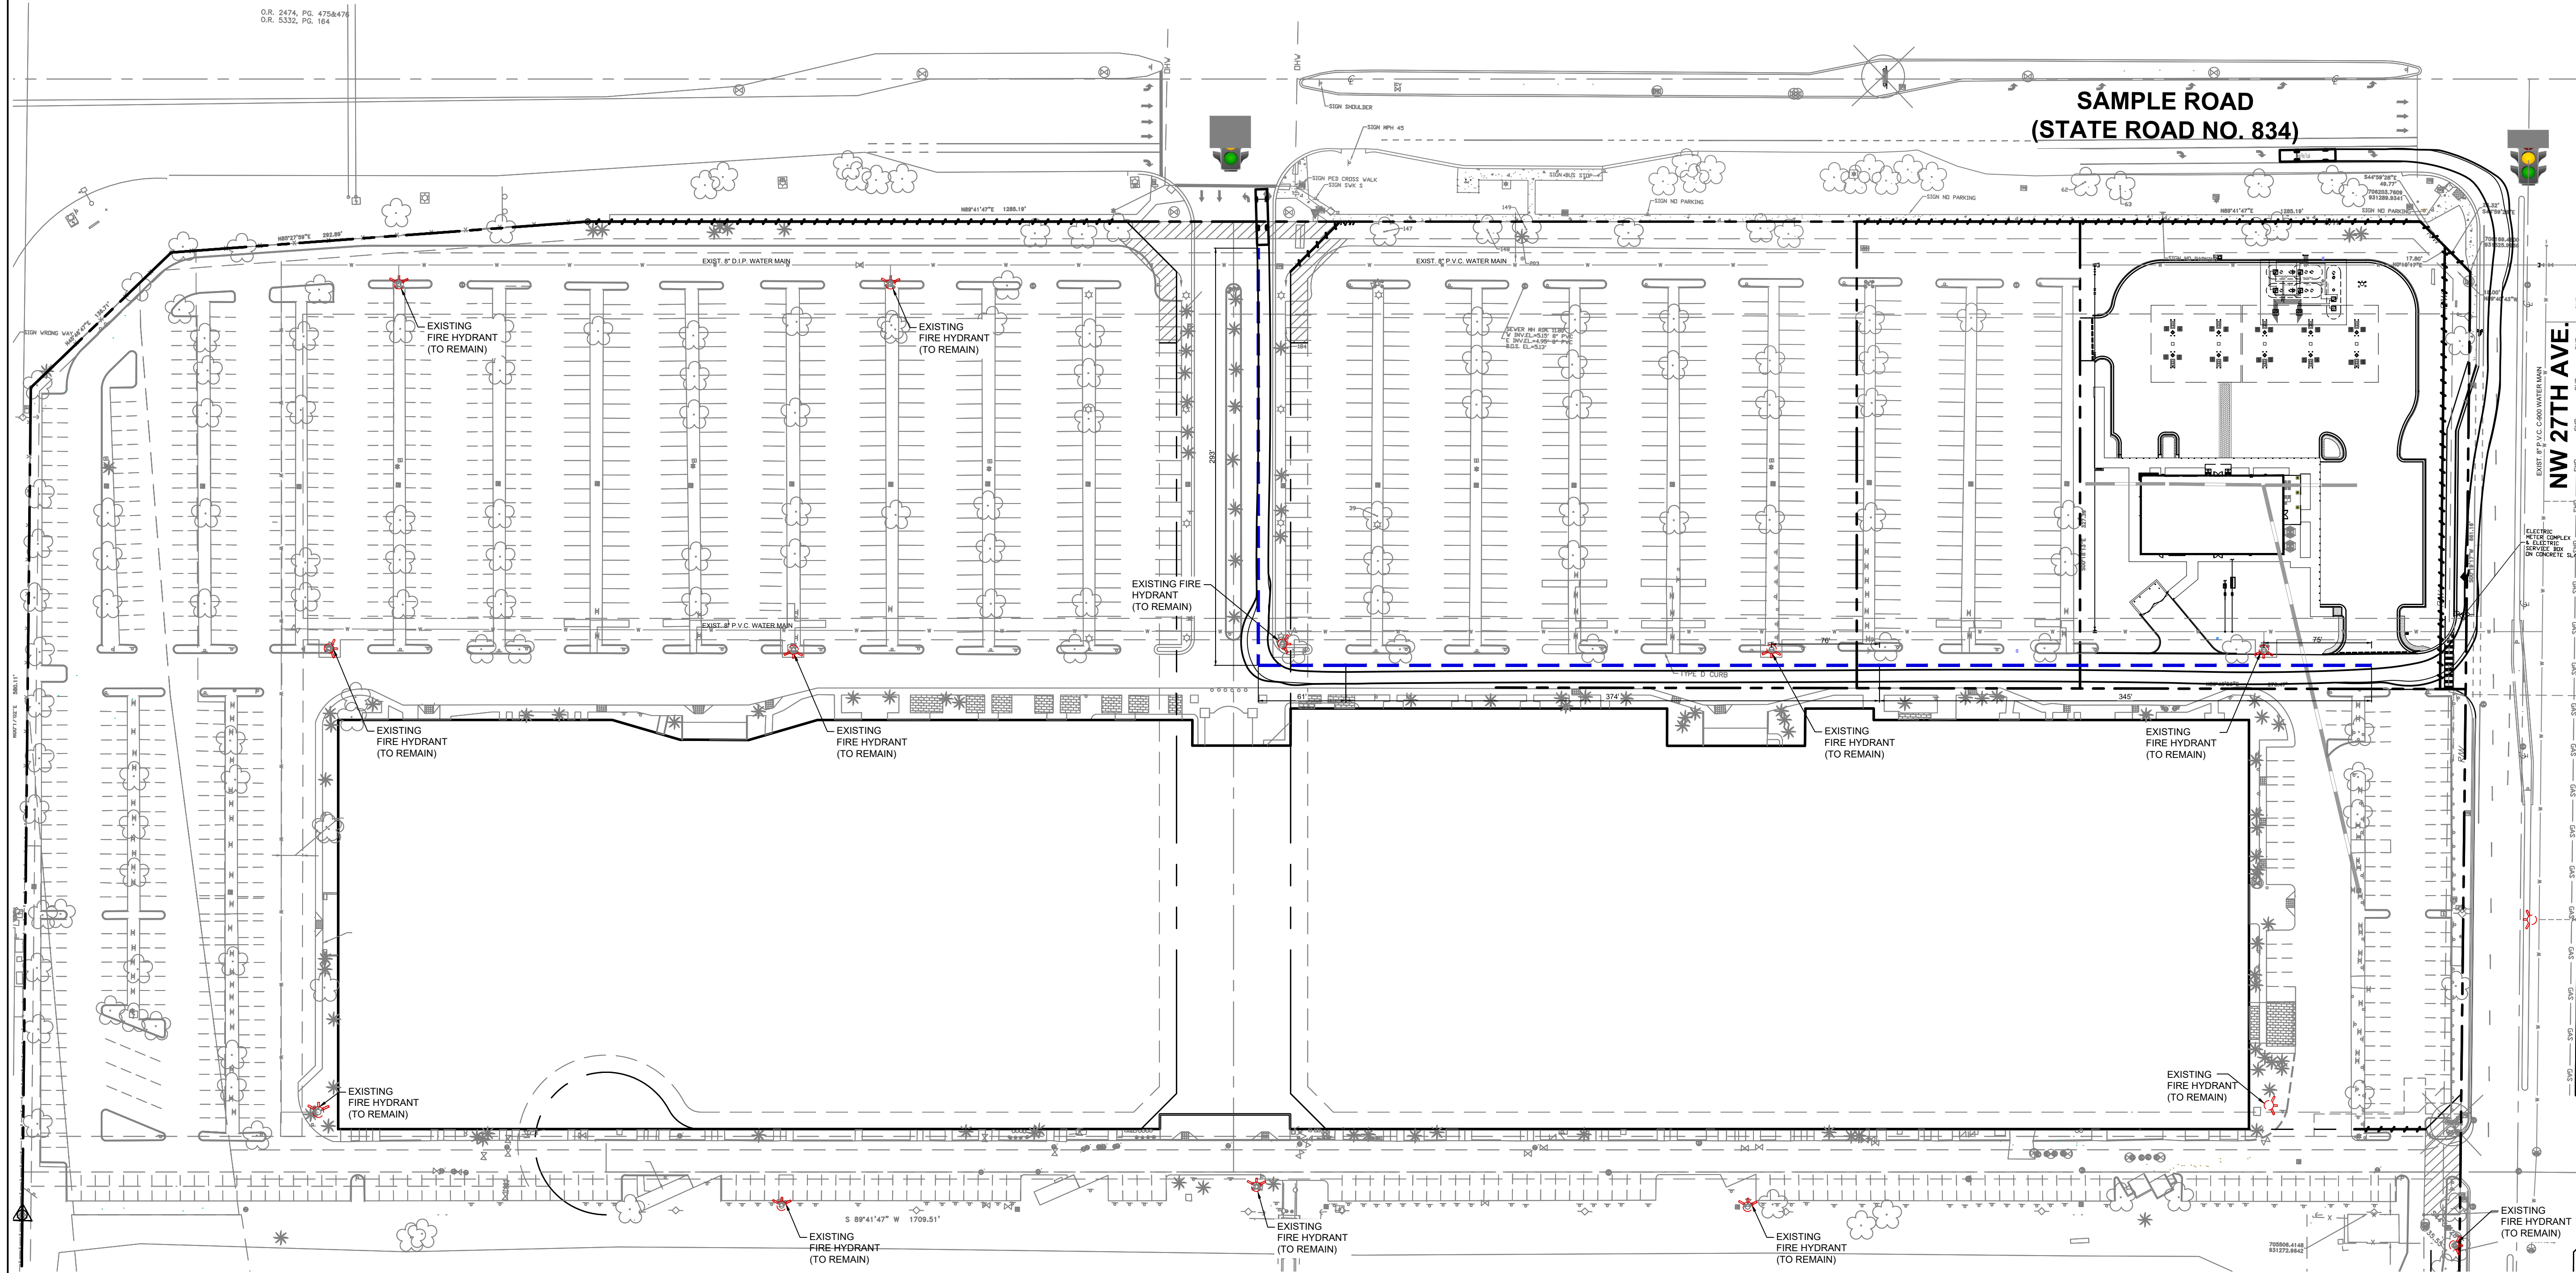

10800 BISCAYNE BLVD.
SUITE 935
MIAMI, FL 33161
Phone: 305.720.2079
C.O.A. 33221

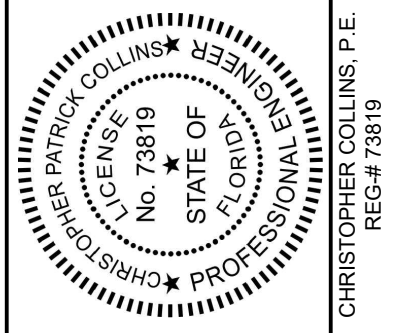

This item has been digitally signed and sealed by Christopher P. Collins, P.E. on the date adjacent to the seal.

Printed copies of this document are not considered signed and sealed and the signature must be verified on any electronics copies.

Revision	△	Date
Comment		
Revision	△	Date
Comment		
Designed by:	C.P.C.
Drawn by:	A.T.S.
Checked by:	C.P.C.
Approved by:	C.P.C.
Scale:	1" = 40'
Date:	05/25/2022
Job No.:	1002
© 2025	

Plans for
FESTIVAL MARKETPLACE
2900 W SAMPLE ROAD
POMPANO BEACH,
FLORIDA

FIRE TRUCK
ACCESS
PLAN

Sheet No.
C-12.0



Call 811 or visit sunshine811.com two full business days before digging to have buried facilities located and marked.
Check positive response codes before you dig!