



PROPOSED GARAGE DESIGN
SITE PLAN

A7




PARKING SPACE TABULATION						
GARAGE LEVEL	STANDARD	ELECTRIC	ADA	ADA VAN	TOTAL	
TOT FLOOR	150	0	0	0	150	
FOURTH	164	0	0	0	164	
THIRD	164	0	0	0	164	
SECOND	164	0	0	0	164	
GROUND	77	4	13	2	96	
TOTAL SPACES	709	4	13	2	728	

- DESIGN SUMMARY
- 5 TIER (GROUND + 4 SUPPORTED LEVELS)
 - 3 LAY TWO WAY SINGLE-HEAD HEUX
 - 30 DEG. PARKING + TWO-WAY TRAFFIC, T/F.
 - TYPICAL PARKING SPACE SIZE 9'-0" W X 8'-0" L
 - TYPICAL DRIVE AIN 7'-2-0" FOR TWO-WAY TRAFFIC

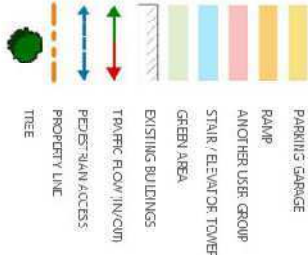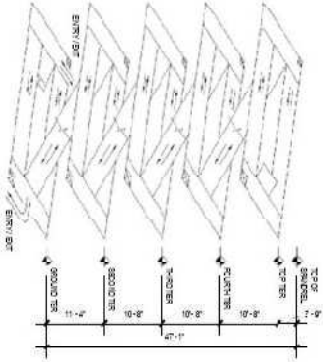

PROPOSED GARAGE DESIGN
GROUND TIER PLAN

A2

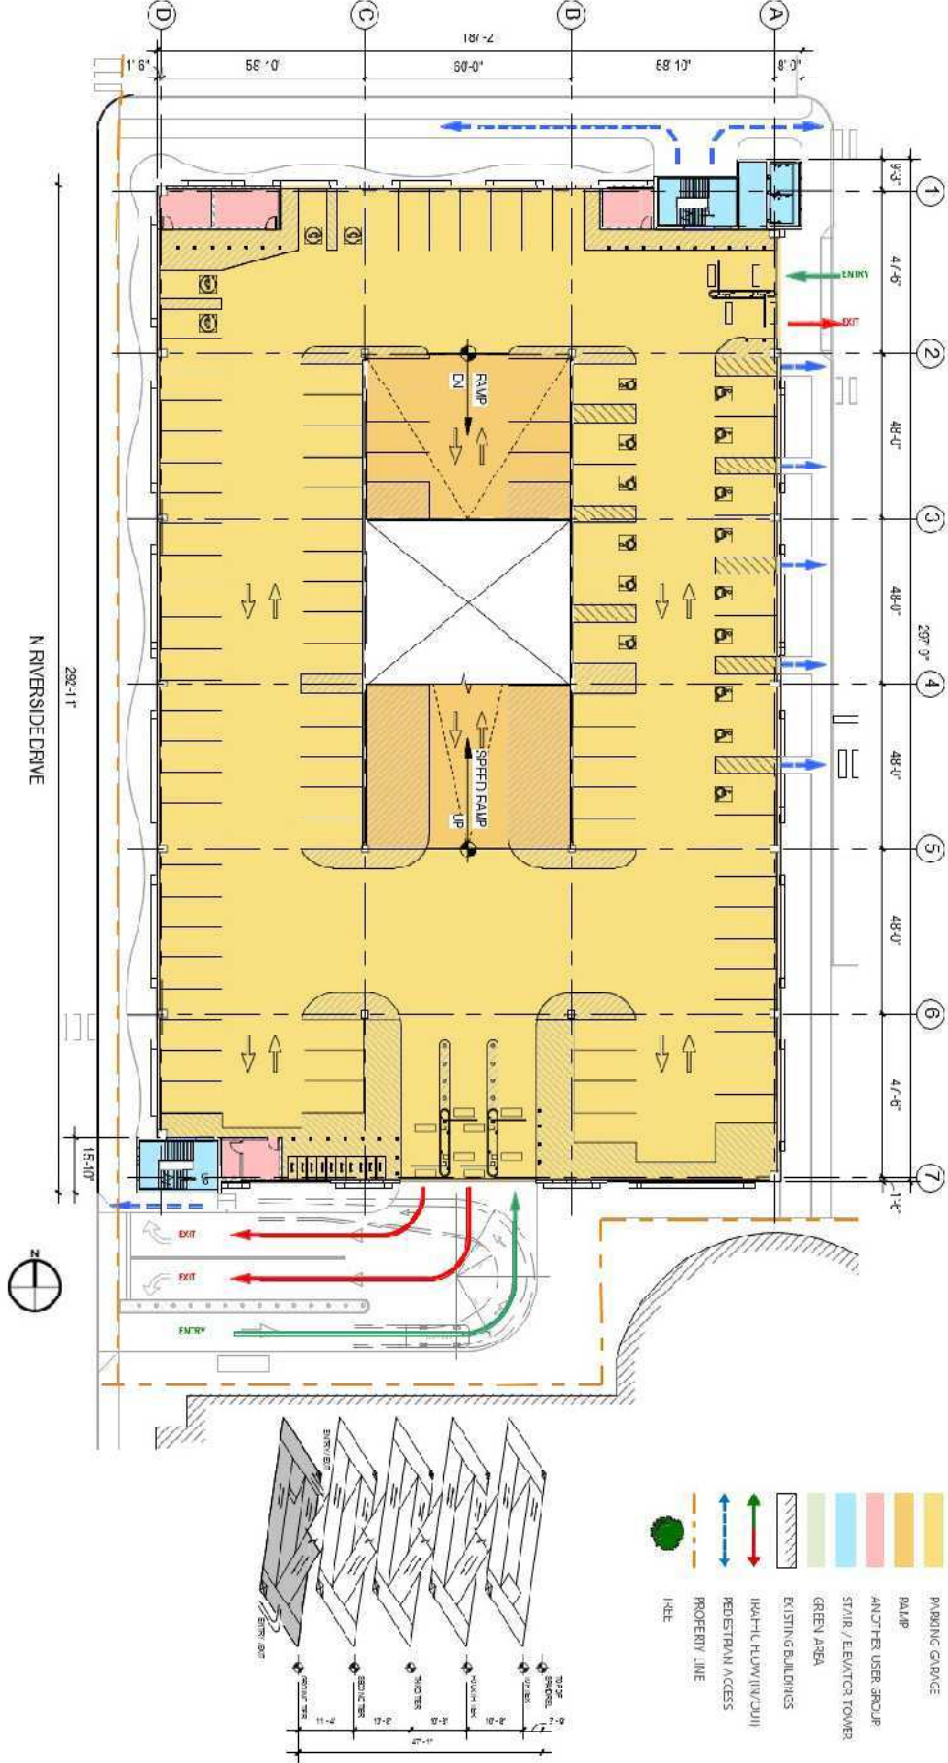


Pompano beach
City of Pompano Beach
1715 Williams Dr.
Pompano Beach, FL 33062

THA
THA CONSULTING



PROPOSED GARAGE DESIGN
2ND TIER PLAN

AJ

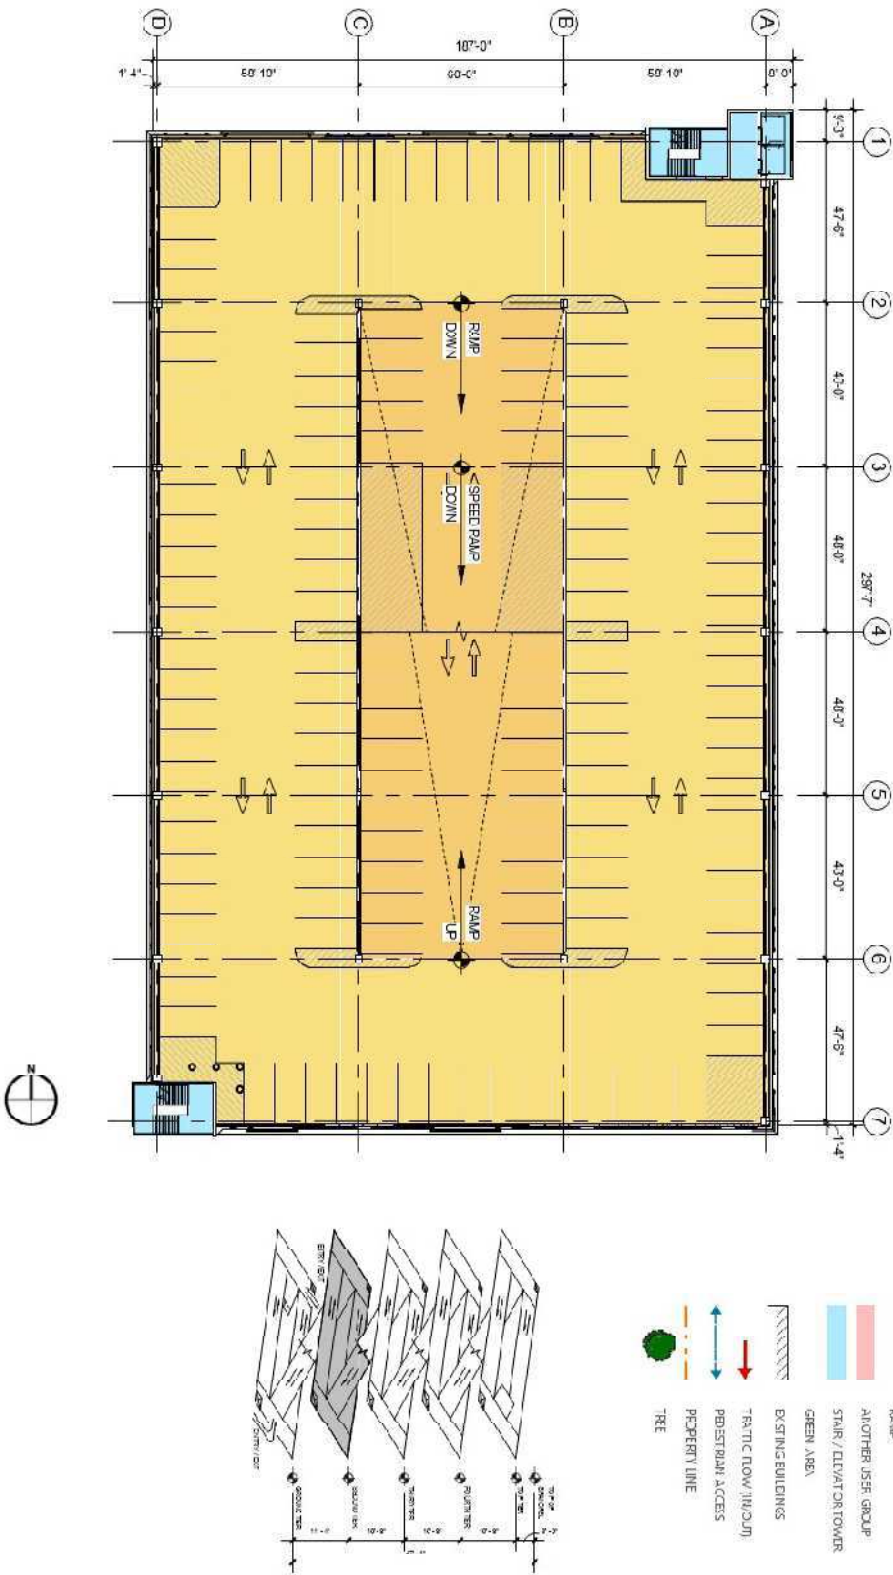

Pompano Beach DB Oceanside Parking Garage
City of Pompano Beach
125 S. Riverside Dr.
Pompano Beach, FL 33062




THA CONSULTING




PROPOSED GARAGE DESIGN
3RD & 4TH TIER PLAN

A4

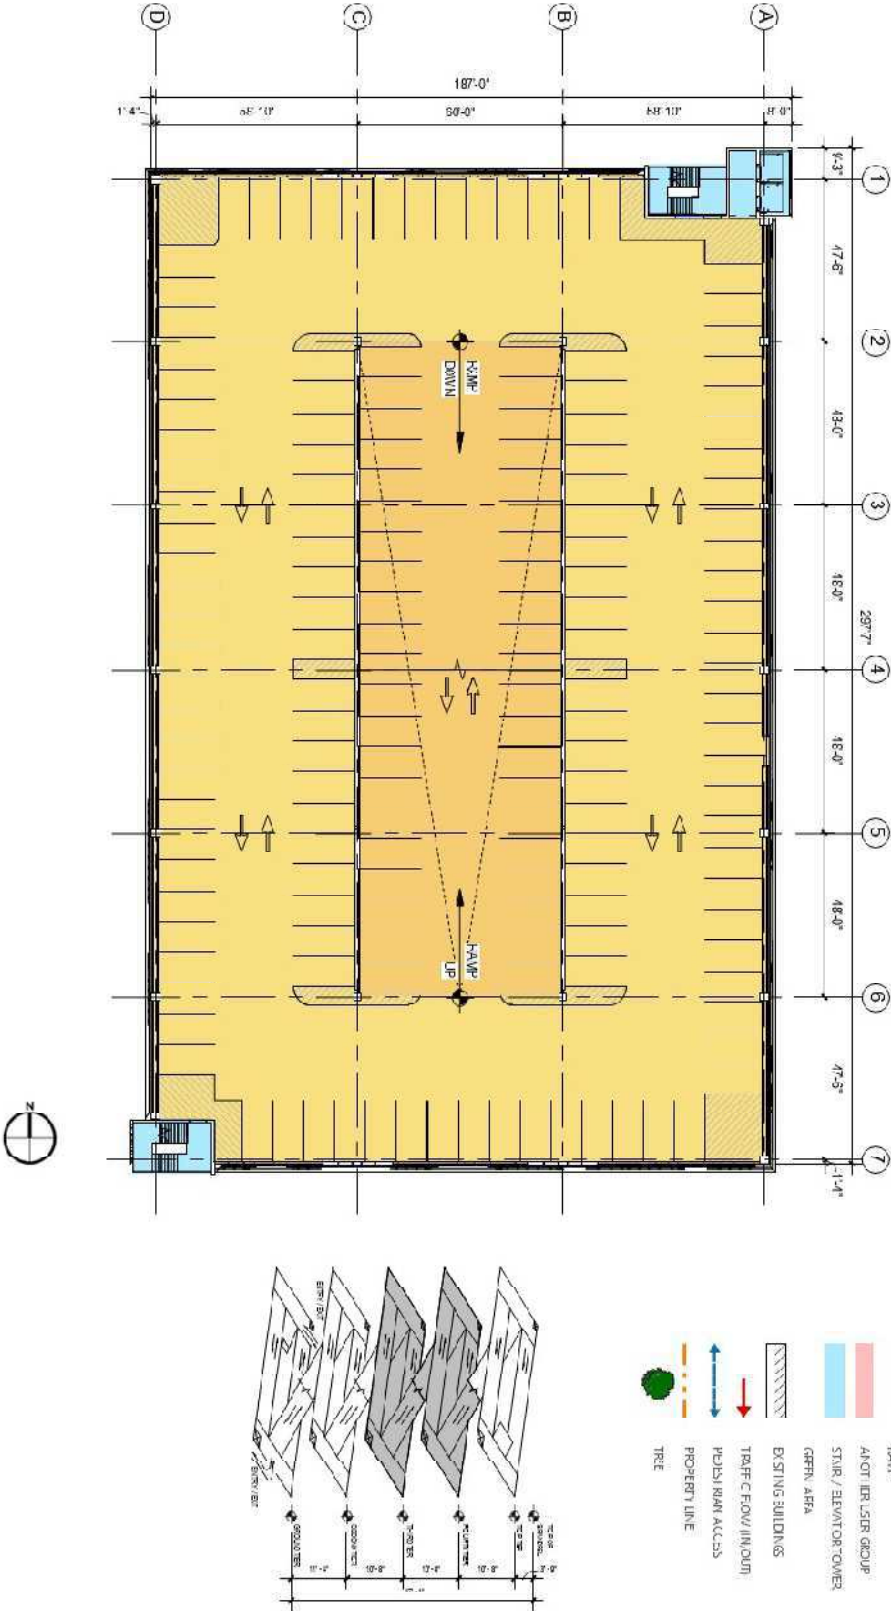


PROPOSED GARAGE DESIGN
TOP TIER PLAN

A5

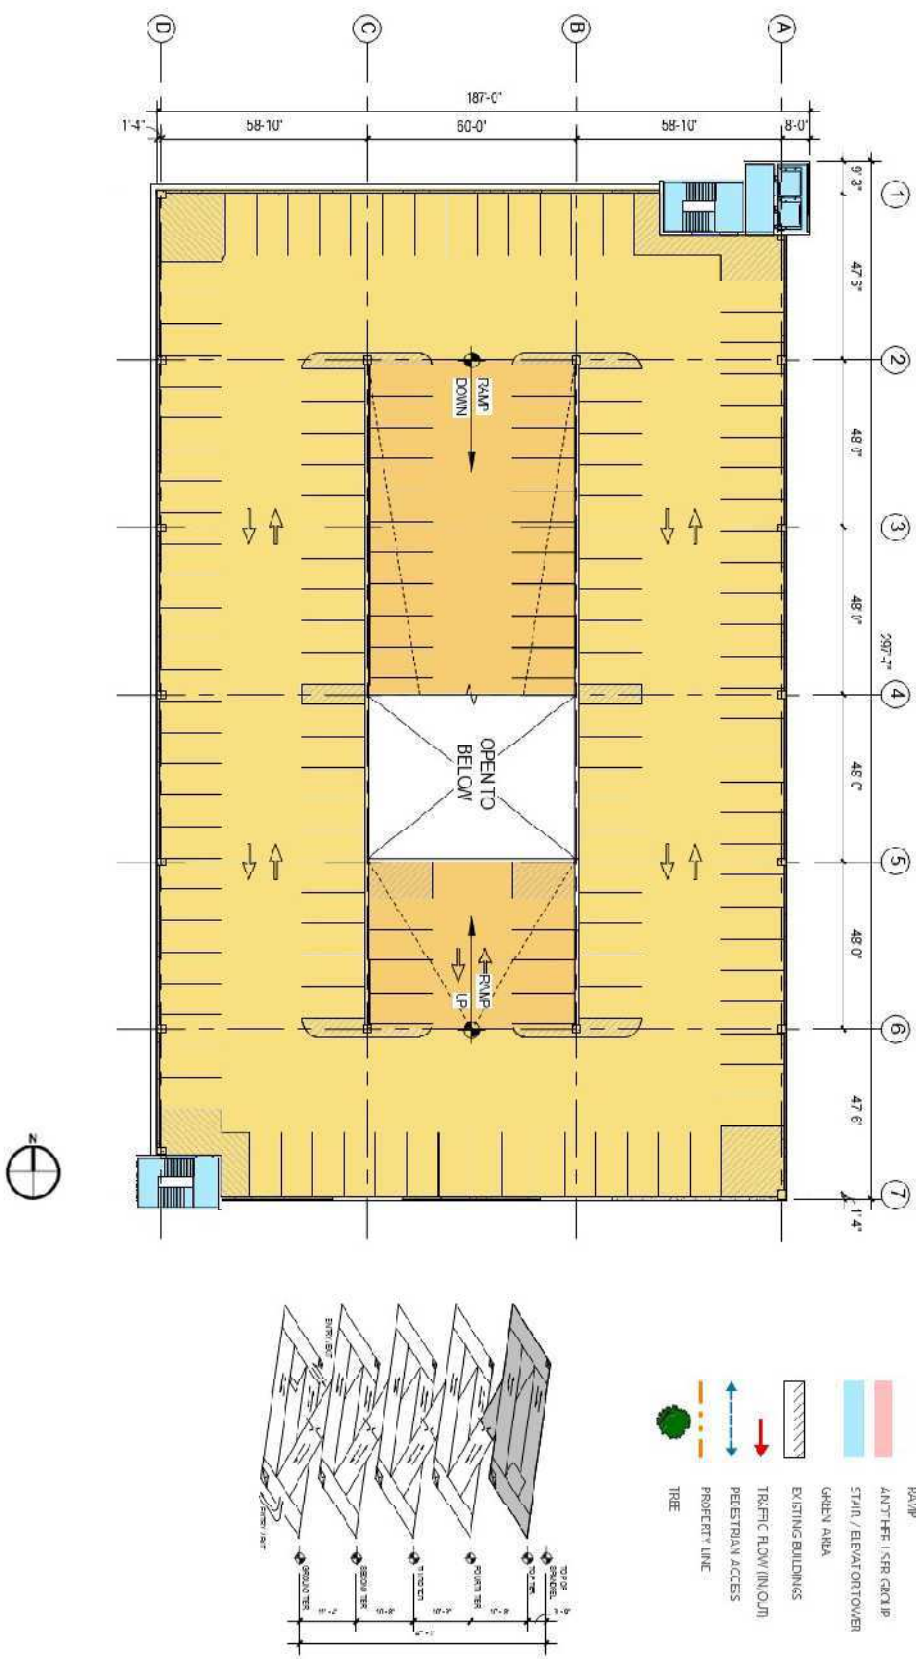


PROPOSED GARAGE DESIGN
BUILDING ELEVATIONS

AG

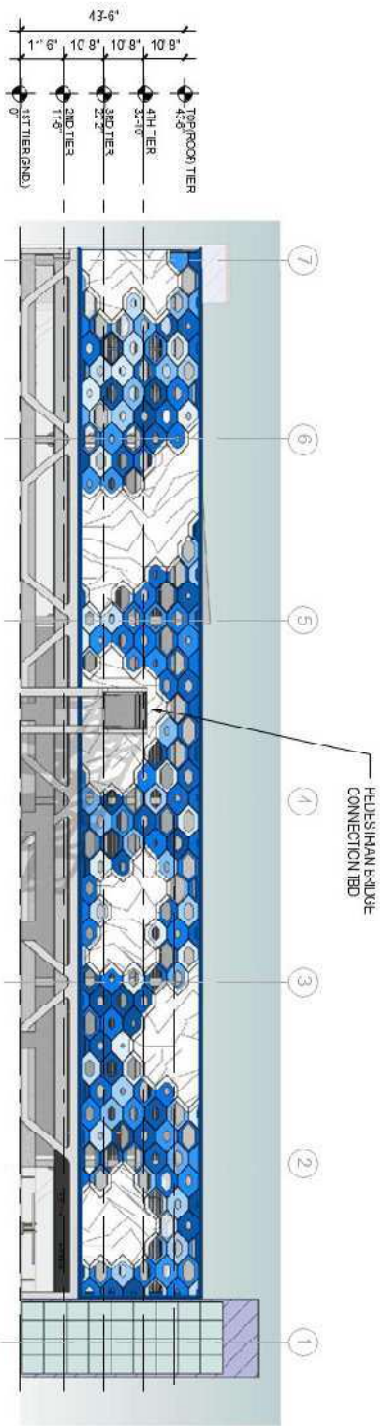


- MATERIAL DESIGN TBD
- PERFORATED METAL PANELS WITH CORAL PATTERN
- PERFORATED METAL PANELS WITH BRONZED GLASS, HEXAGONAL SHAPE WITH VARIOUS APERTURE SIZES

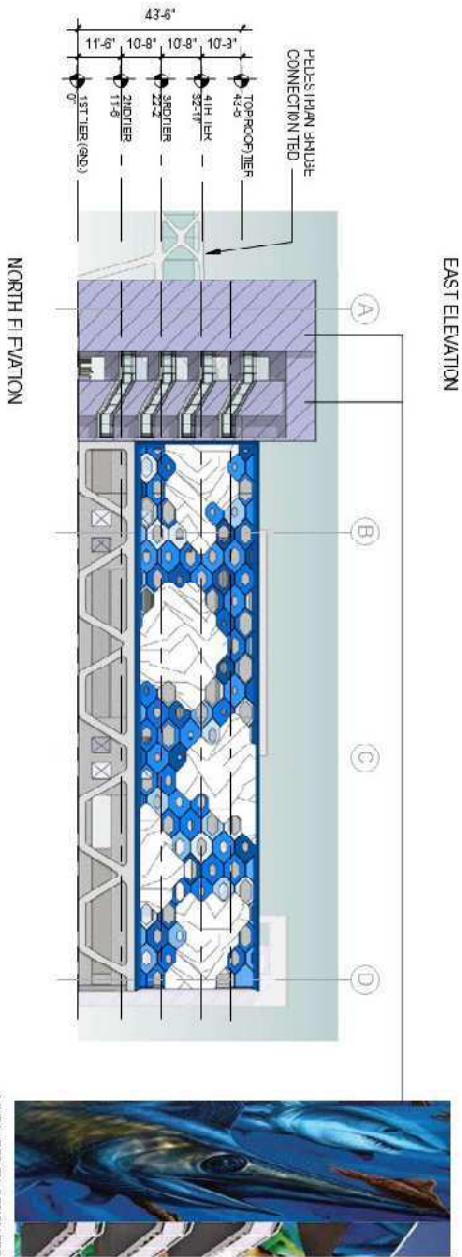

PROPOSED GARAGE DESIGN
BUILDING ELEVATIONS

A7

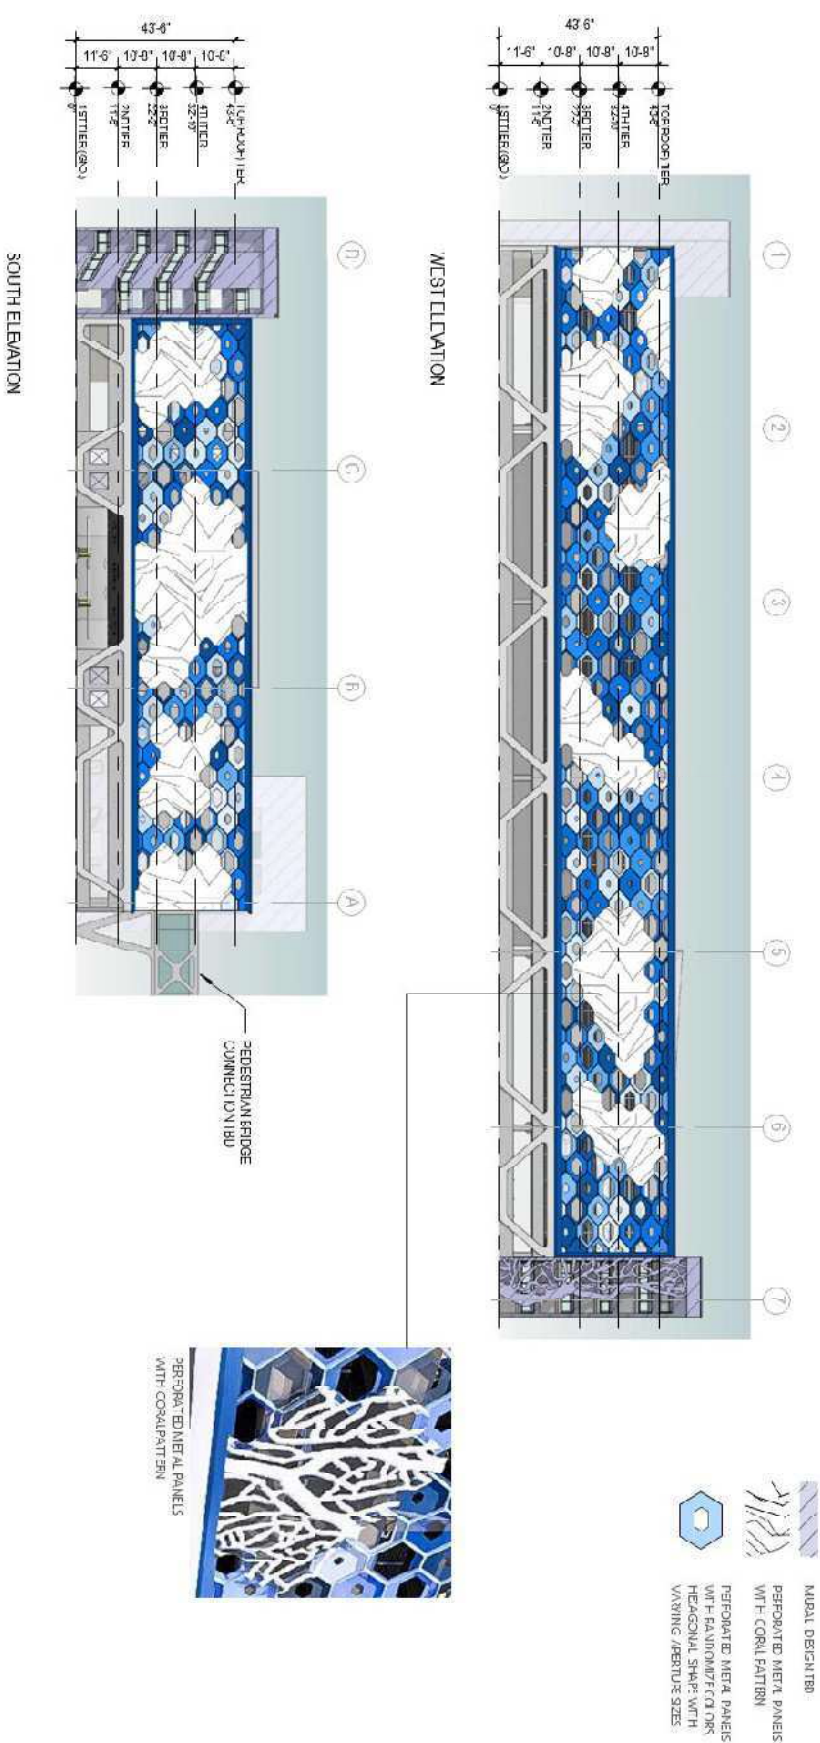

PROPOSED GARAGE DESIGN

17




Pompano
beach
City of Pompano Beach
135N Pompano Dr.
Pompano Beach, FL 33062

THA
THA CONSULTING



PROPOSED GARAGE DESIGN
LIGHTING OPTION 1

18

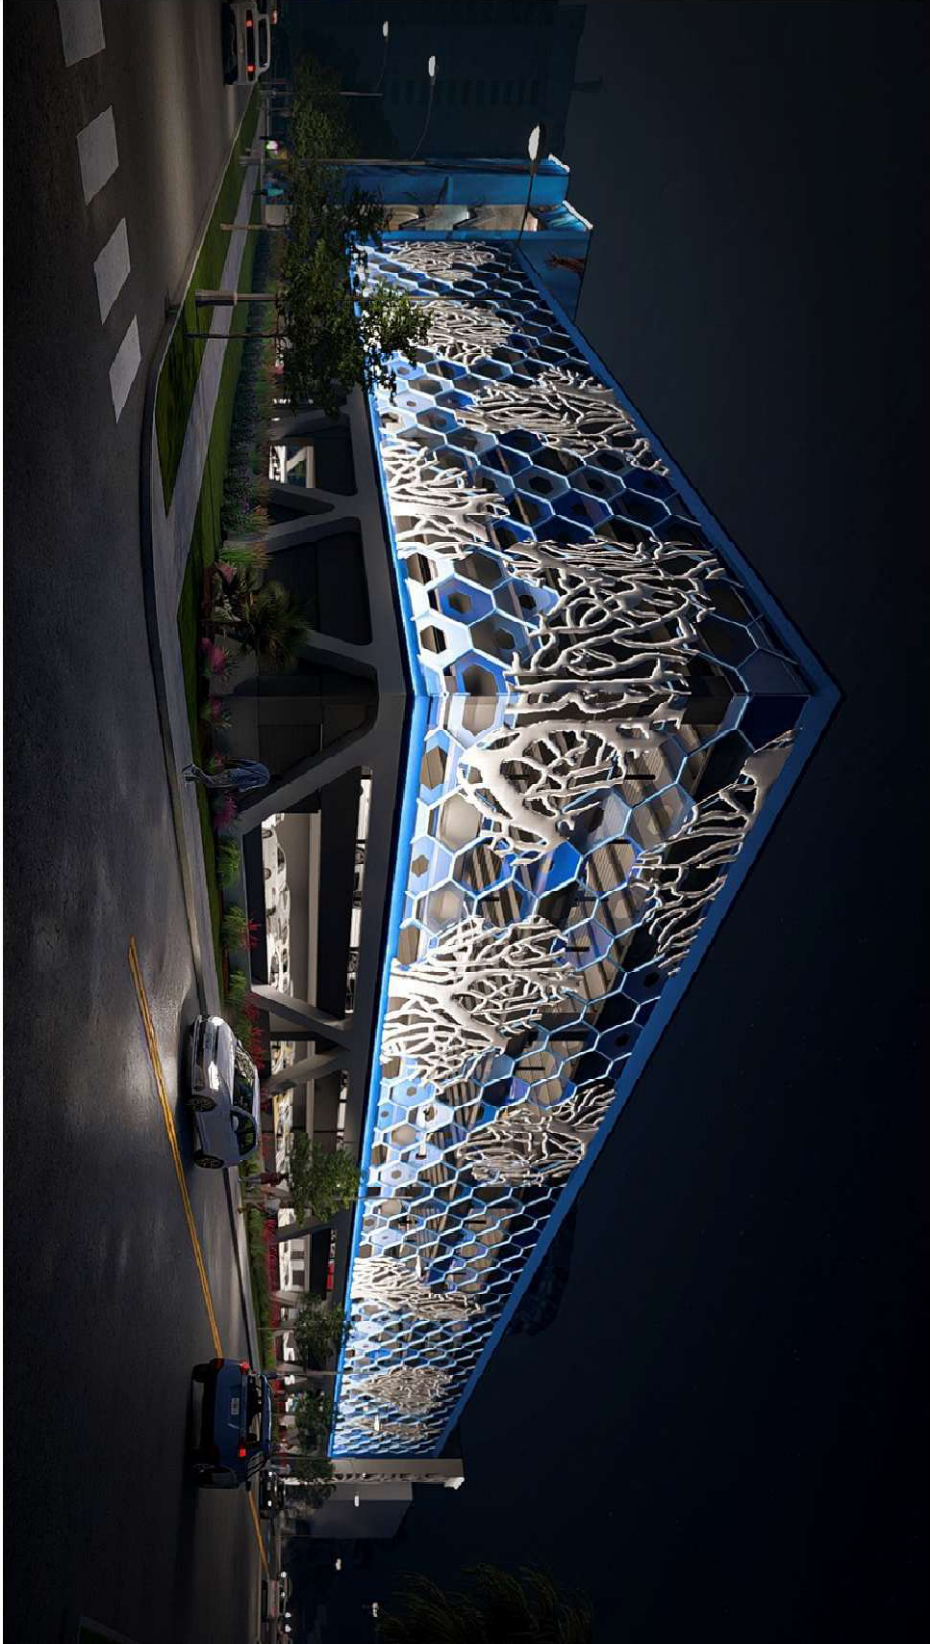


pompano beach
City of Pompano Beach
125 N. Riverside Dr.
Pompano Beach, FL 33062
Pompano Beach DB Oceanside Parking Garage

THA
THA CONSULTING



PROPOSED GARAGE DESIGN
LIGHTING OPTION 2

1/9

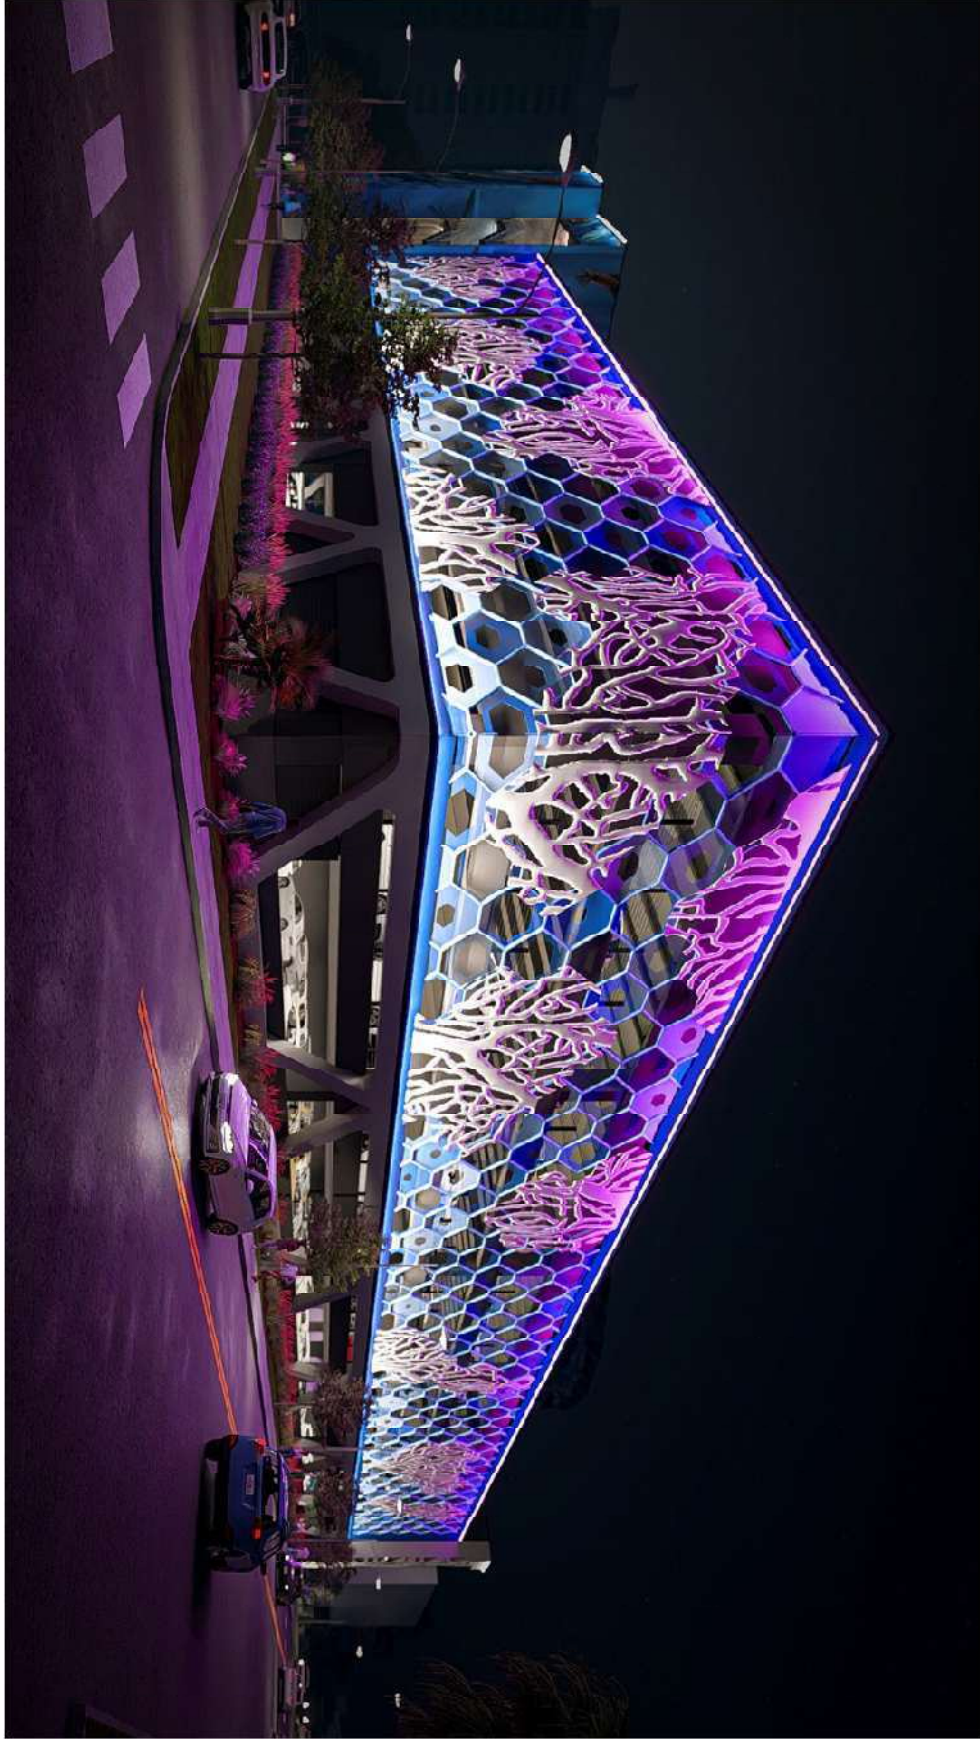

pompano beach Pompano Beach DB Oceanside Parking Garage
City of Pompano Beach
Pompano Beach, FL 33062

Project's Architectural Firm

THA
THA CONSULTING



PROPOSED GARAGE DESIGN



Pompano
beach
City of Pompano Beach
Pompano Beach, FL 33062


THA
THA CONSULTING



PROPOSED GARAGE DESIGN
LIGHTING OPTION 1

27



pompano beach
City of Pompano Beach
Pompano Beach, FL 33052
Pompano Beach DB Oceanside Parking Garage

THA
THA CONSULTING




PROPOSED GARAGE DESIGN
LIGHTING OPTION 2



PROPOSED GARAGE DESIGN

29

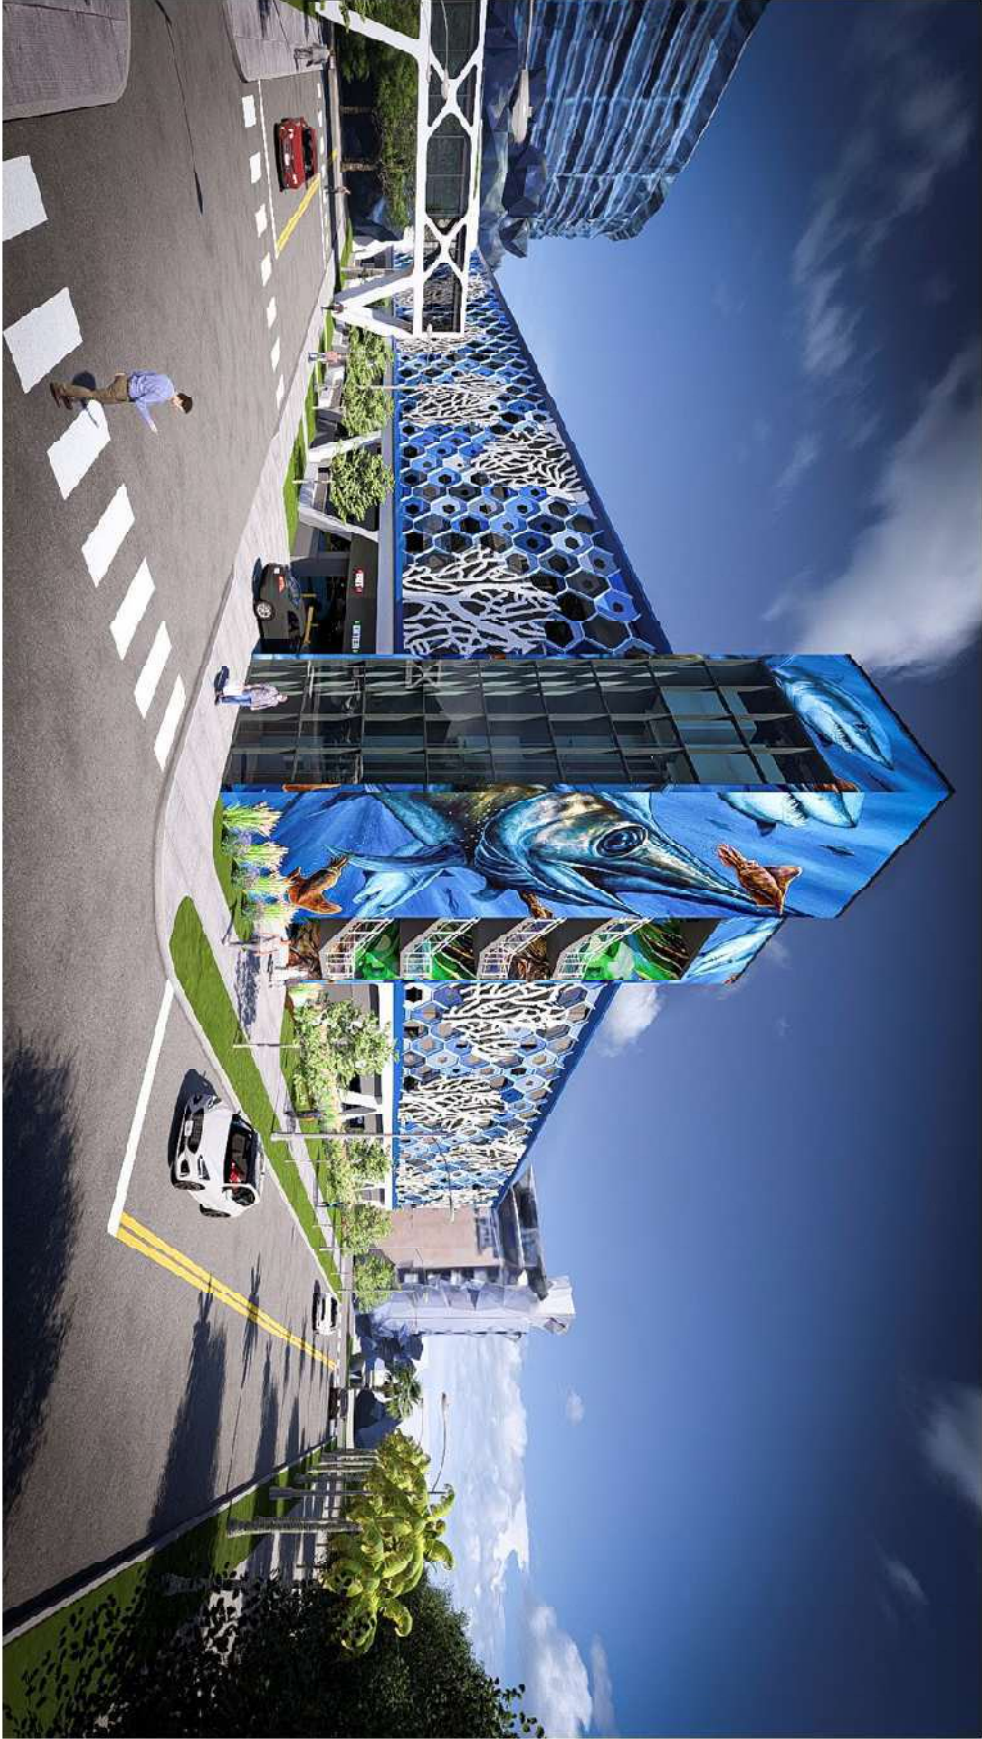

pompano beach
City of Pompano Beach

THA
THA CONSULTING



PROPOSED GARAGE DESIGN
LIGHTING OPTION 1



Pompano Beach
City of Pompano Beach
Pompano Beach, FL 33052

THA
THA CONSULTING

