



J:\City-STANDARDS\2019 Standards Details\Misc. 3-1.dwg, 11/2/2018 10:45:49 AM

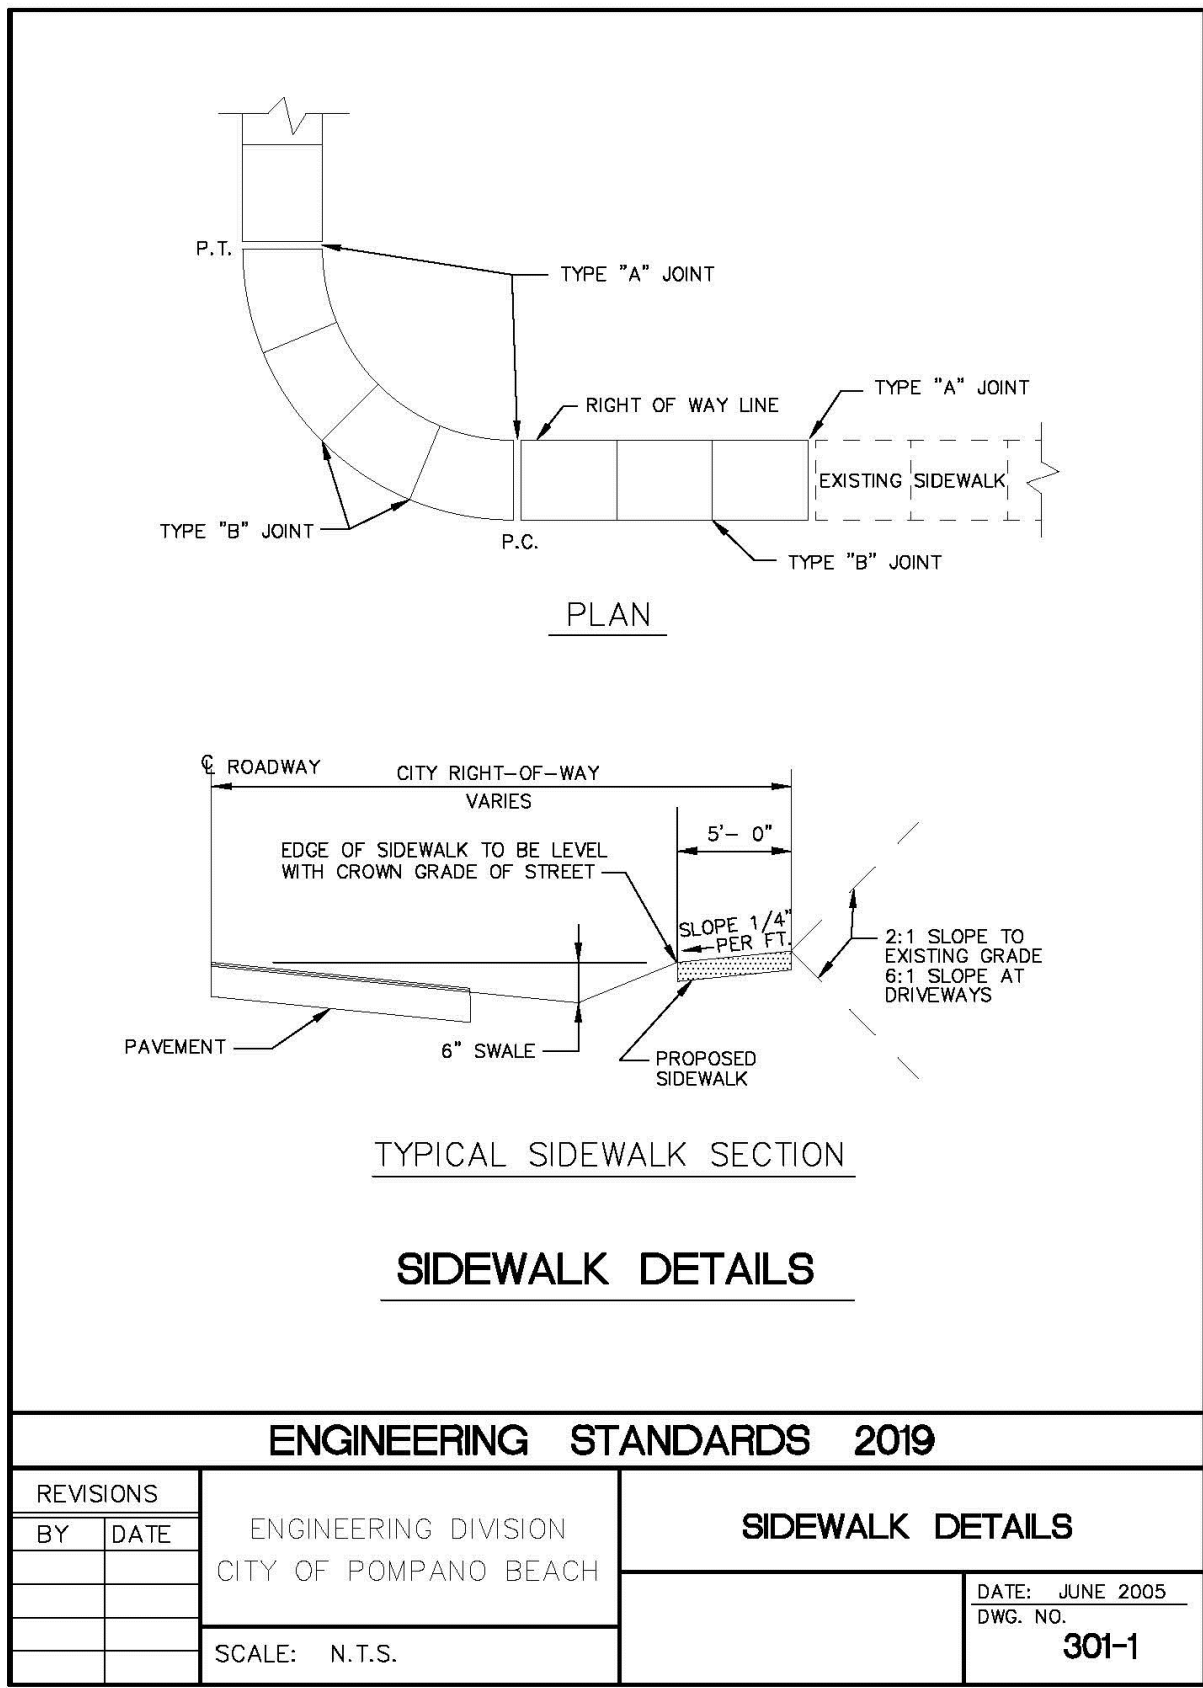


CITY OF POMPAÑO BEACH ENGINEERING DIVISION STANDARD 301-1

J:\City-STANDARDS\2019 Standards Details\Misc. 3-1.dwg, 11/2/2018 10:46:13 AM

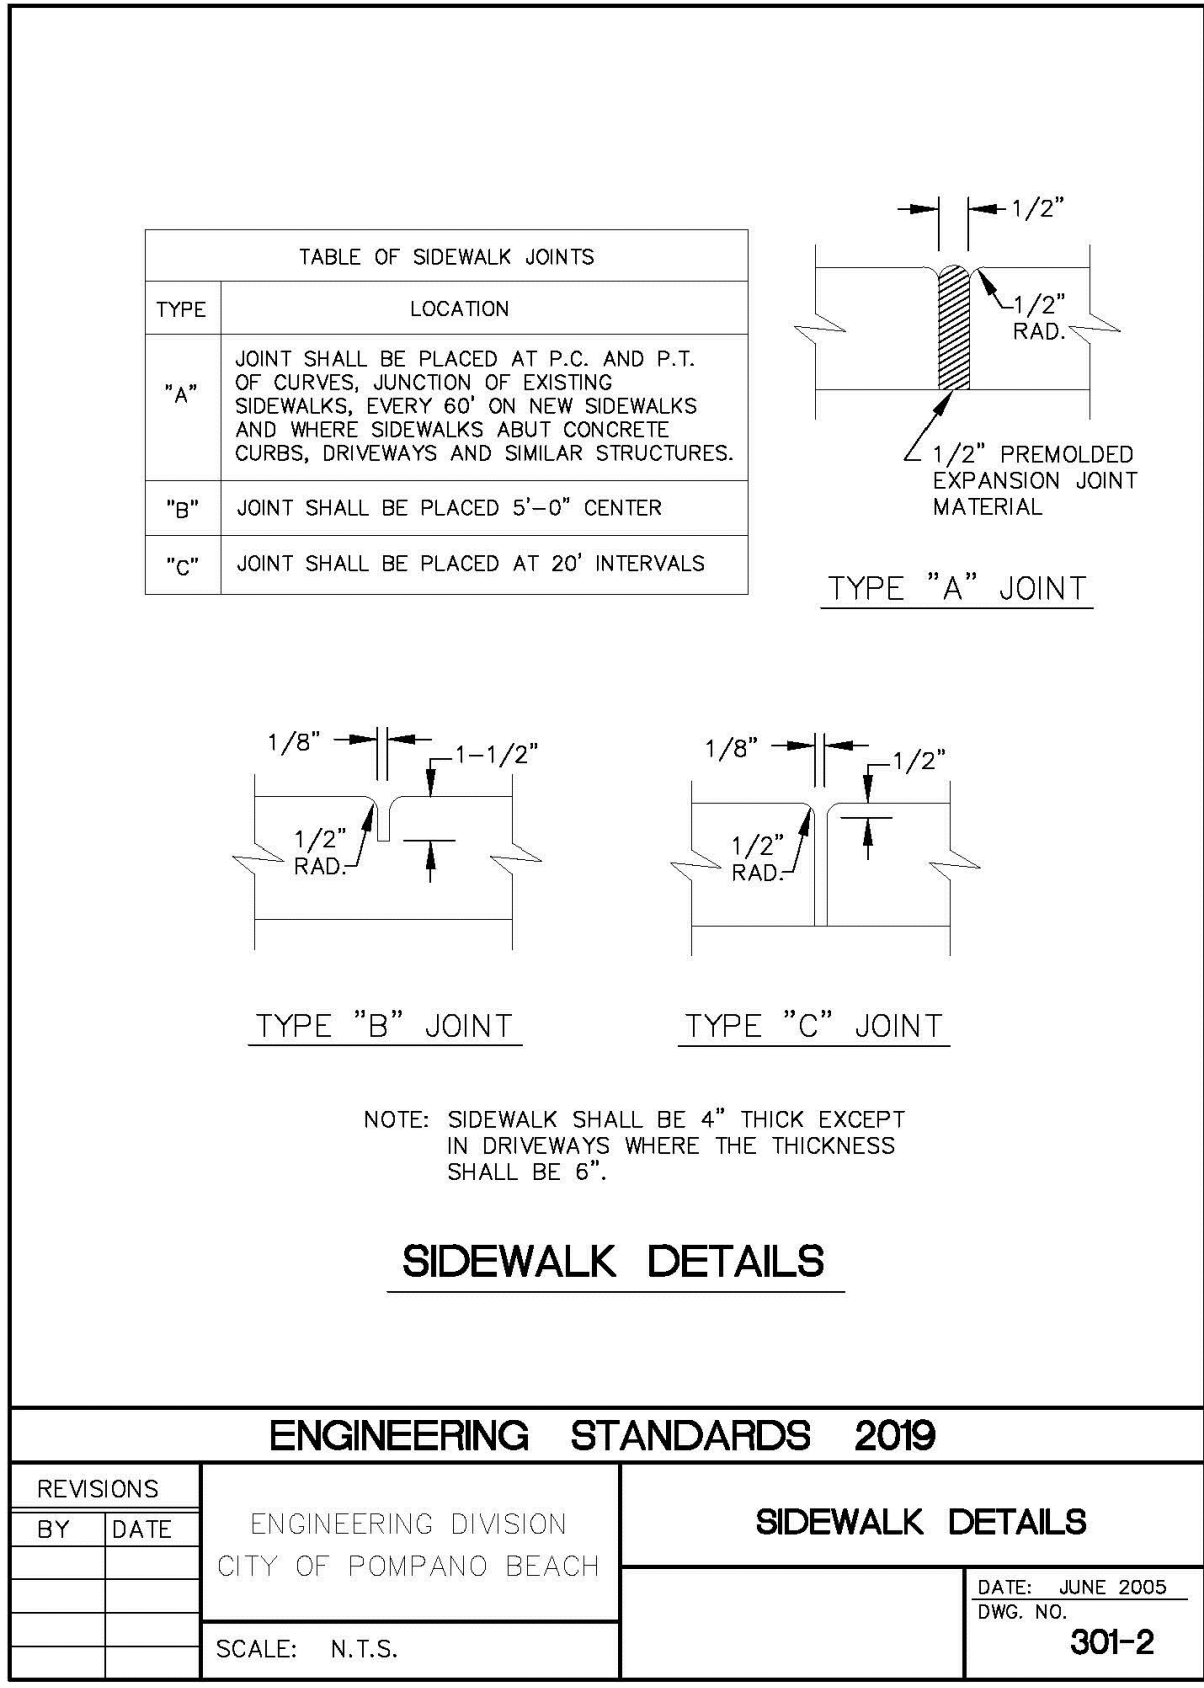


CITY OF POMPAÑO BEACH ENGINEERING DIVISION STANDARD 301-2

J:\City-STANDARDS\2019 Standards Details\Misc. 3-2.dwg, 11/2/2018 11:24:15 AM

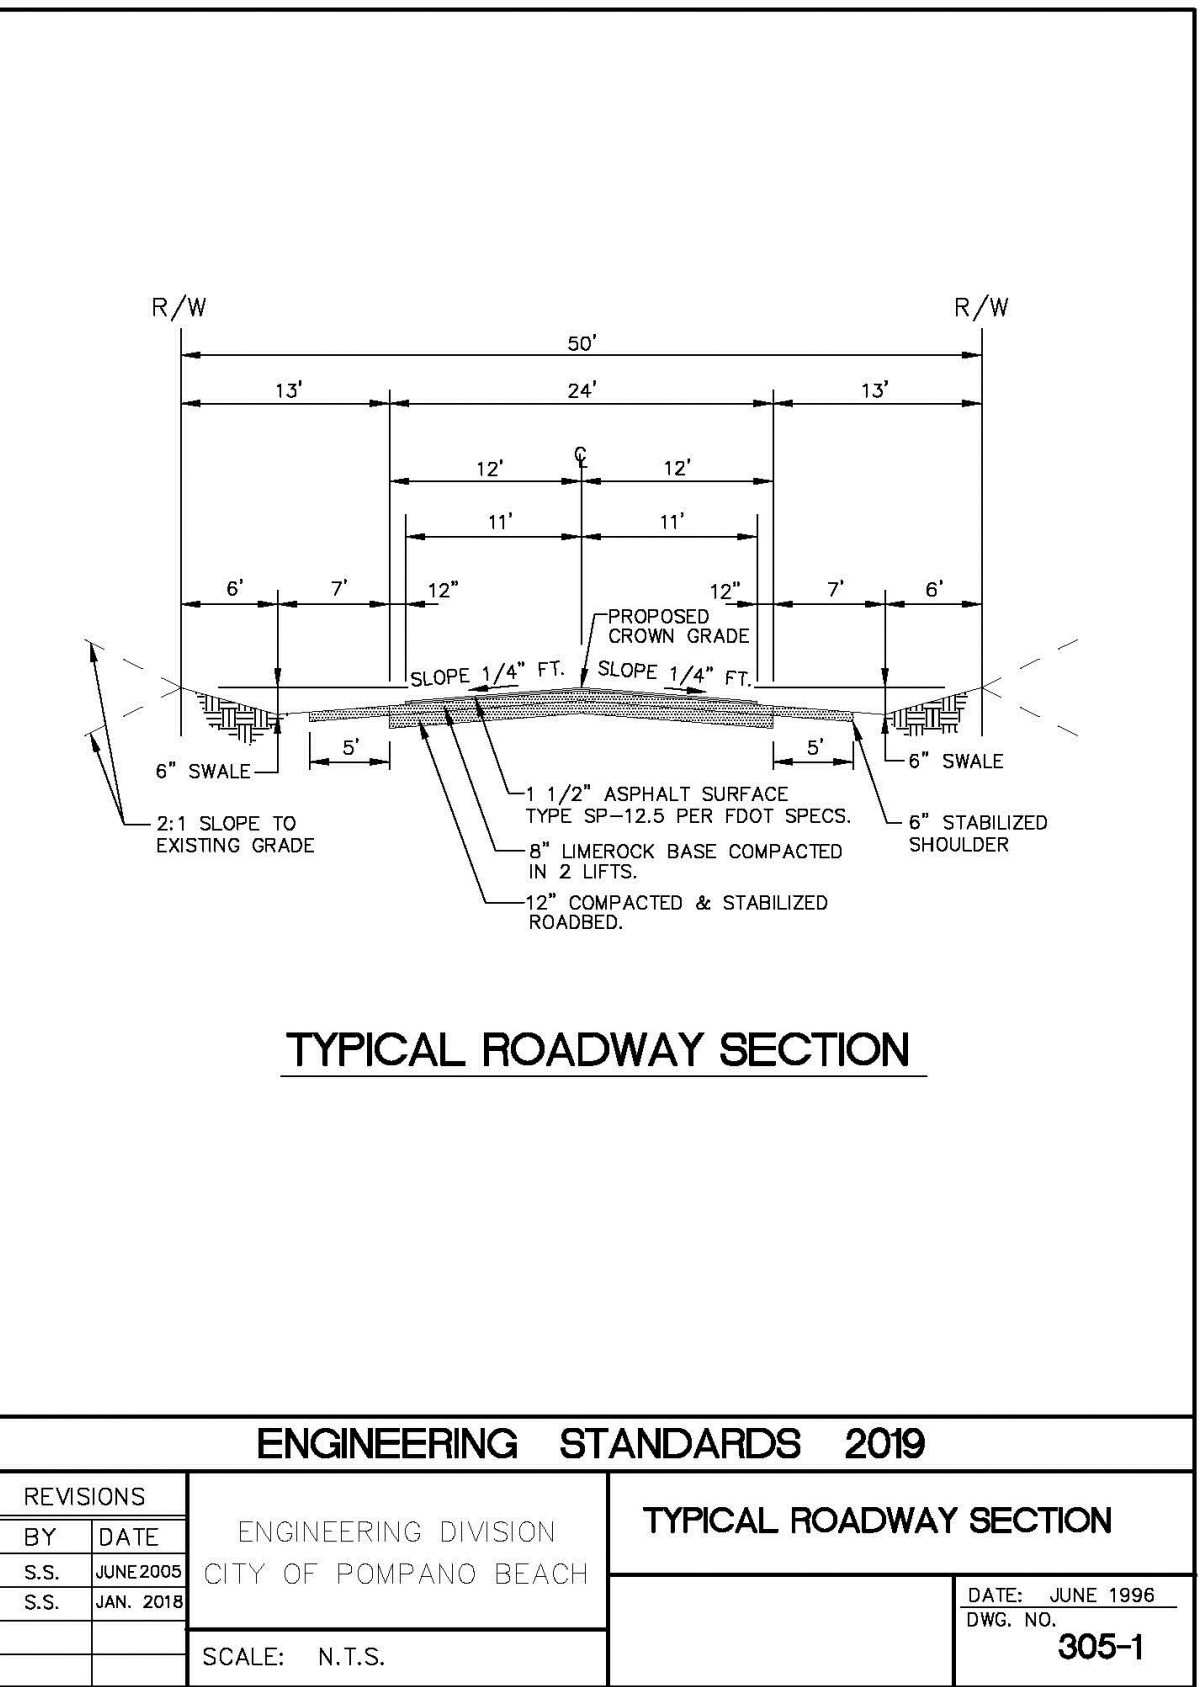

CITY OF POMPAÑO BEACH ENGINEERING DIVISION STANDARD 305-1

J:\City-STANDARDS\2019 Standards Details\Misc. 3-2.dwg, 12/20/2018 3:09:03 PM

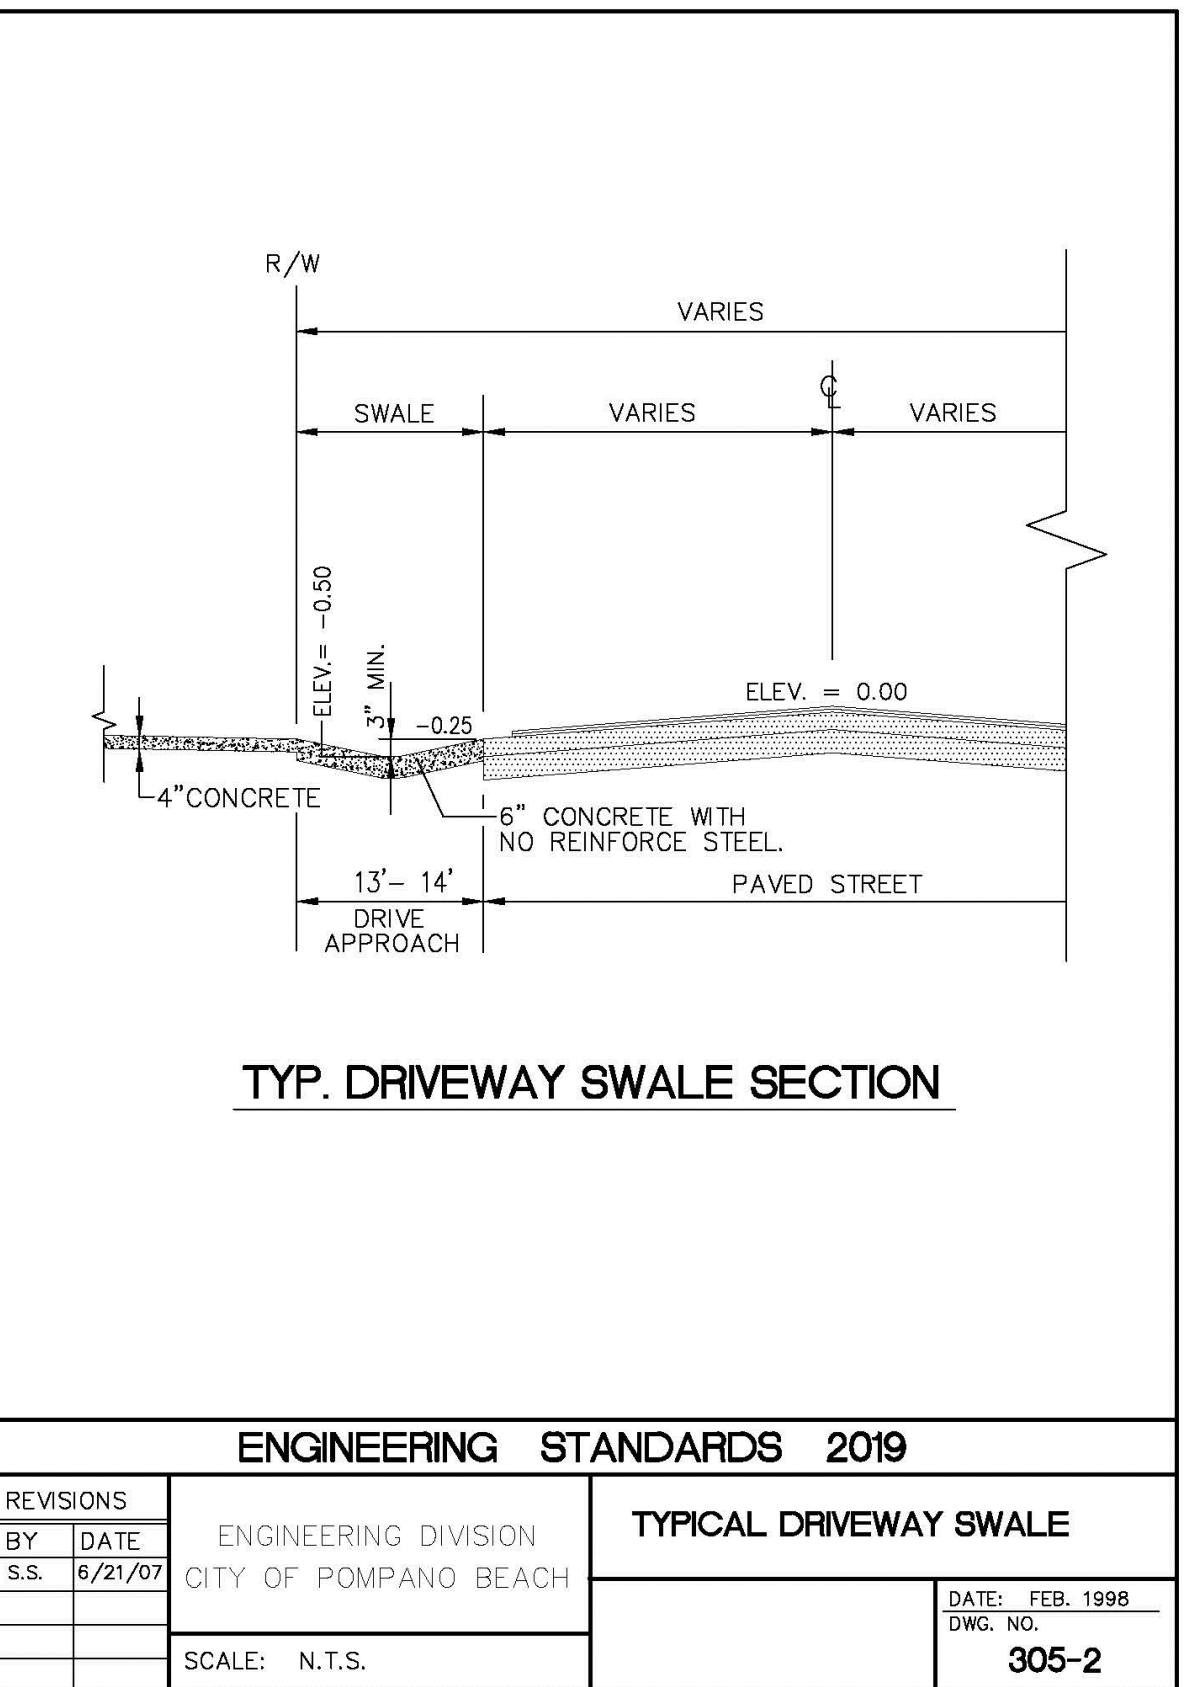

CITY OF POMPAÑO BEACH ENGINEERING DIVISION STANDARD 305-2

NEW MULTIFAMILY BUILDING (8 UNITS)

OWNER: BRANESP REALTY VENTURES LLC

ADDRESS: 524 N. RIVERSIDE DR.  
POMPAÑO BEACH, FLORIDA 33062

RUBENJUANPUJOL  
ARCHITECT, P.A.

A.I.A. AR# 0010458  
A.A. 26002479  
2237 S.W. 204 TERRACE  
MIAMI, FLORIDA 33161  
PHONE: (305) 441-1365

REVISIONS


THESE DRAWING & SPECIFICATIONS ARE INSTRUMENTS OF SERVICE AND SHALL REMAIN THE PROPERTY OF RUBEN JUAN PUJOL WHETHER THE PROJECT FOR WHICH THEY WERE PREPARED IS EXECUTED OR NOT, THEY ARE NOT USED IN ANY MANNER ON OTHER PROJECTS OR EXTENSIONS TO THIS PROJECT EXCEPT BY AGREEMENT IN WRITING AND WITH THE APPROPRIATE COMPENSATION TO RUBEN JUAN PUJOL & ASSOCIATES

0220

Digitally signed by Ruben J Pujol  
Date: 2020.12.15 16:06:33 -05'00'