


EXISTING TREE DISPOSITION LIST:

TREE NAME										
#	COMMON	SCIENTIFIC	DBH	HT/CT	CANOPY	COND.	TPZ	DISPOSITION	VALUE	NOTE
1	Green Buttonwood	Conocarpus erectus	2"	13'	10'	good	3'	relocate	\$310	
2	Green Buttonwood	Conocarpus erectus	3"	13'	10'	good	3'	relocate	\$310	
3	Gumbo Limbo	Bursera simaruba	15"	28'	40'	moderate	12'	relocate	\$1400	
4	Coconut	Cocos nucifera	0	20'	30'	good	4'	remove	\$625	
A	Royal Palm	Roystonea regia	10"	9'	18'	moderate	3'	remain	\$800	1

Notes: 1 denotes tree located on neighboring property
Existing tree information taken from Tree Resource Evaluation by Jeff Shimonski, Tropical Designs of Florida dated December 18, 2019

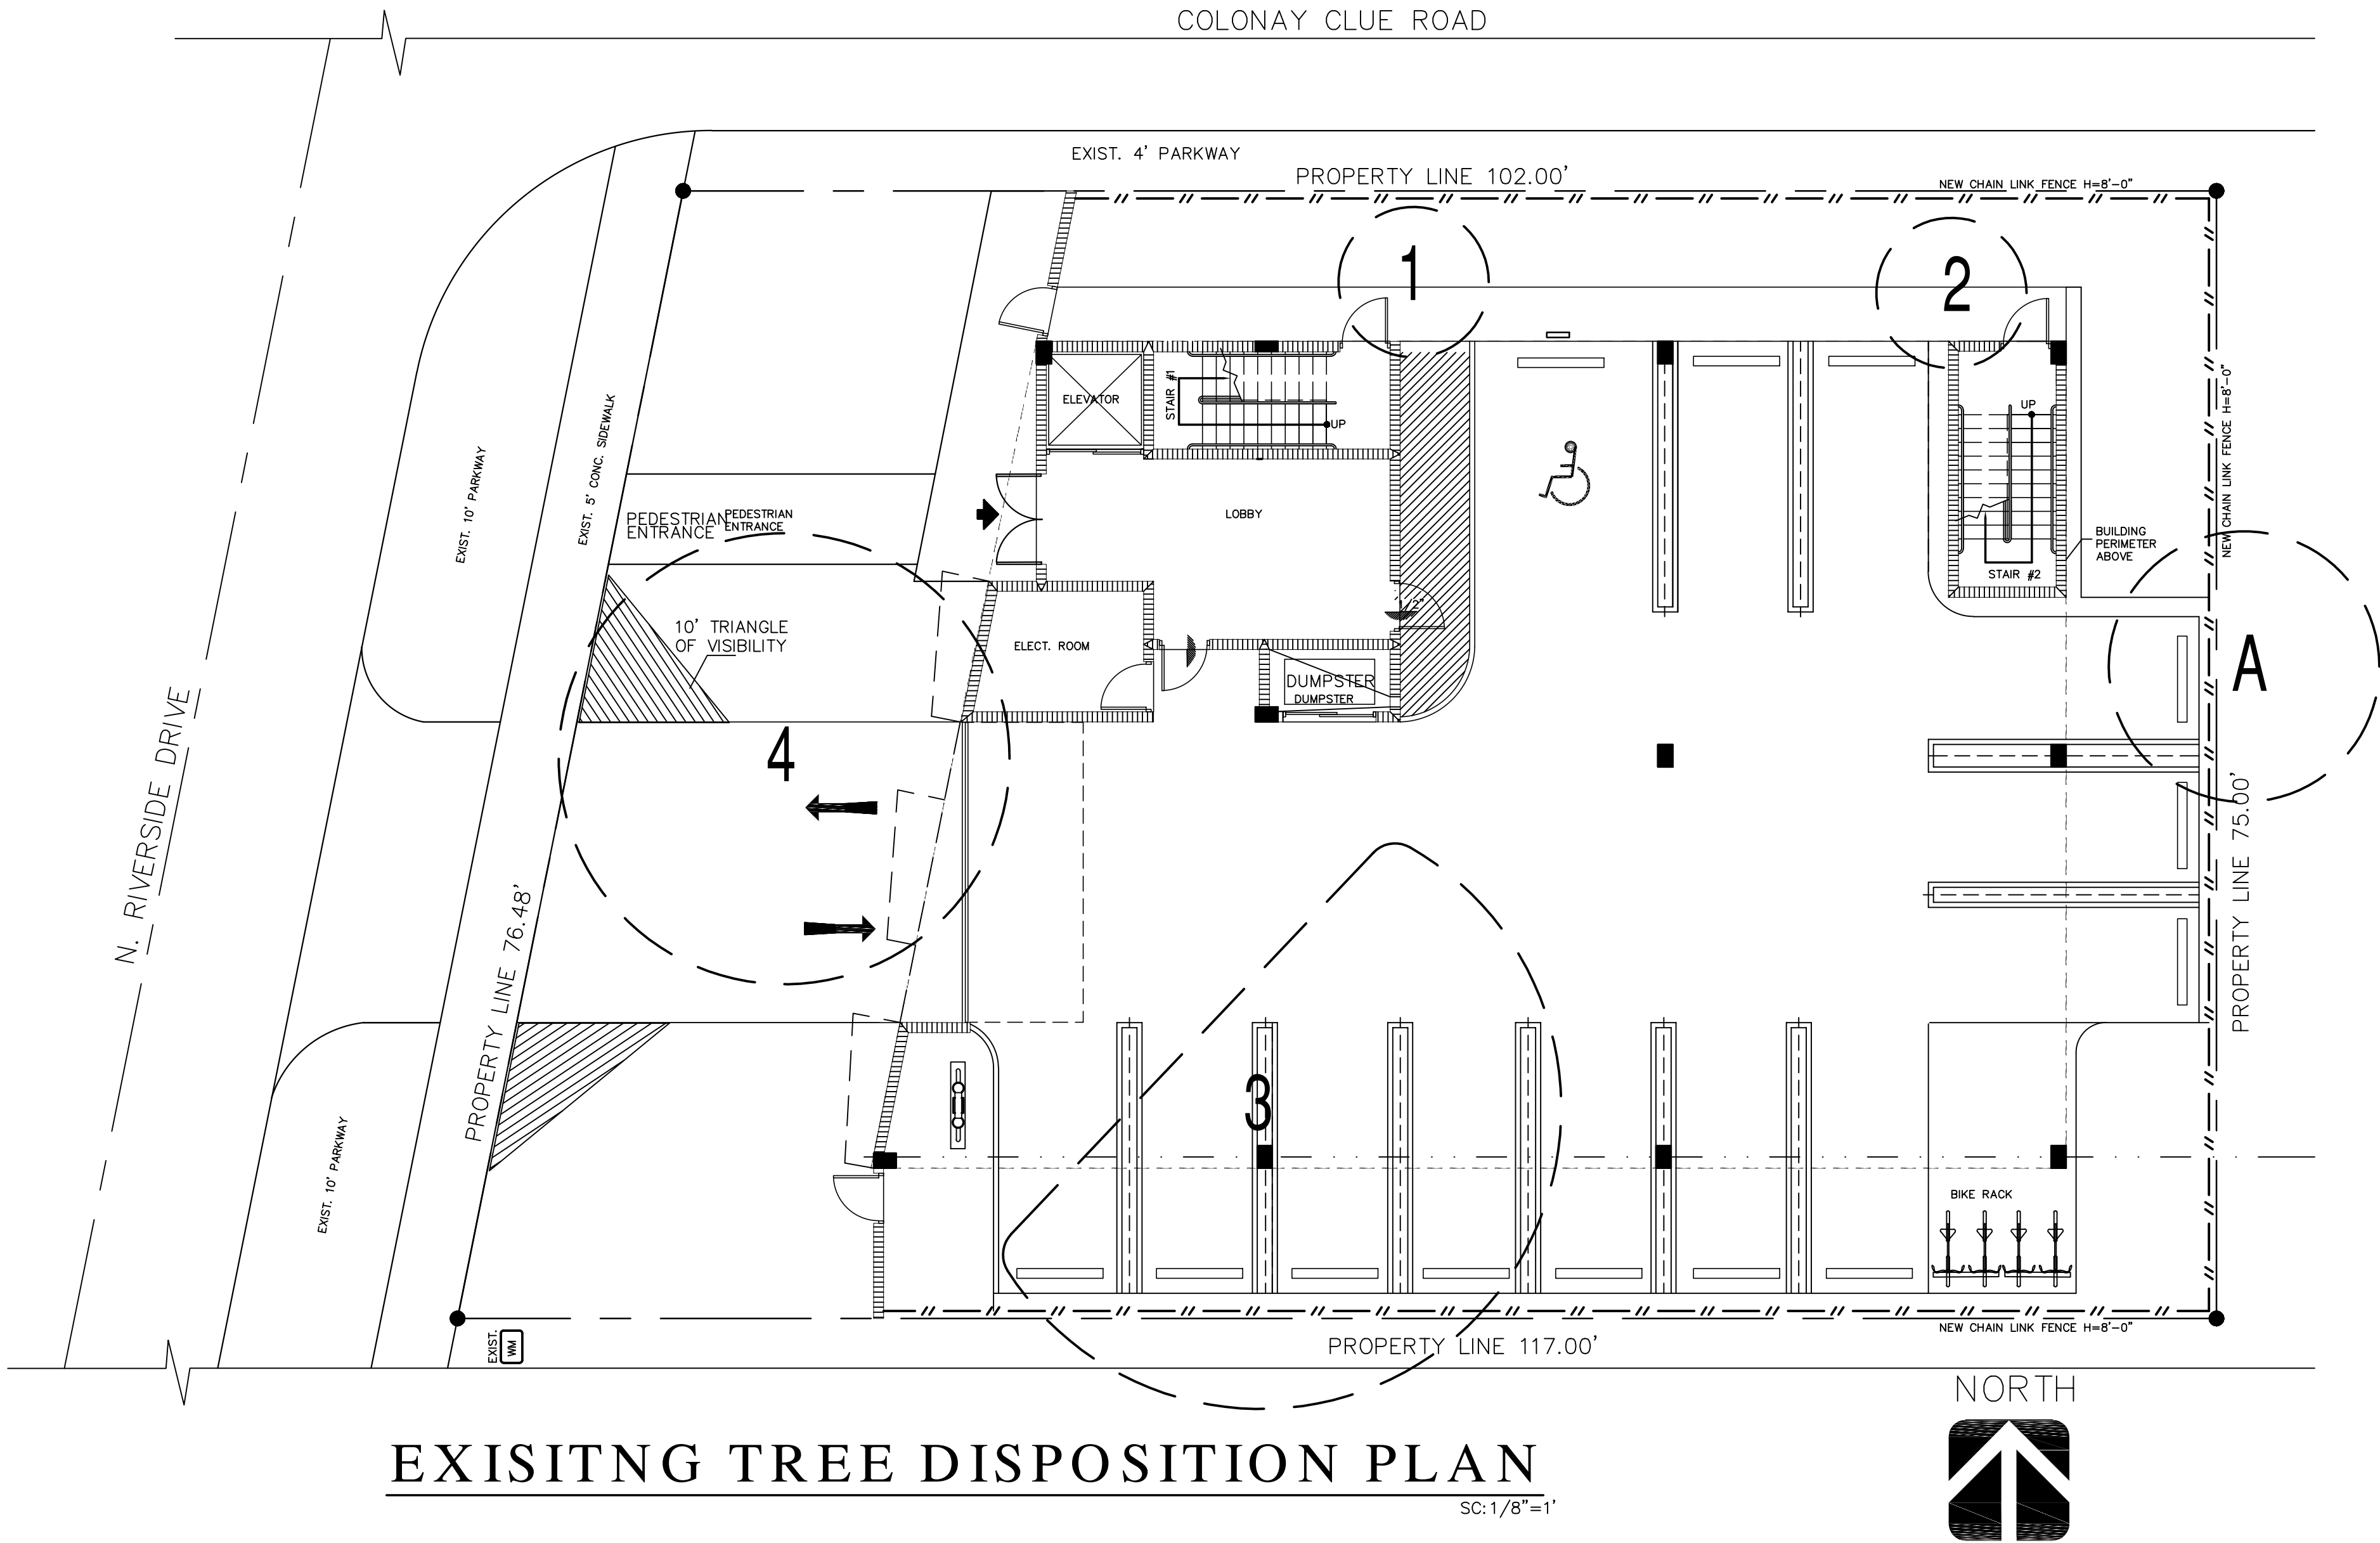

REVISIONS

No.	

THESE DRAWING & SPECIFICATIONS ARE INSTRUMENTS OF SERVICE AND SHALL REMAIN THE PROPERTY OF RUBEN JUAN PUJOL WHETHER THE PROJECT FOR WHICH THEY WERE PREPARED IS EXECUTED OR NOT. THEY ARE NOT TO BE USED IN ANY MANNER ON OTHER PROJECTS OR EXTENSIONS TO THIS PROJECT EXCEPT BY AGREEMENT IN WRITING AND WITH THE APPROPRIATE COMPENSATION TO RUBEN JUAN PUJOL & ASSOCIATES

NEW MULTIFAMILY BUILDING (8 UNITS)

COWNER: BRANESP REALTY VENTURES LLC

ADDRESS: 524 N. RIVERSIDE DR.
FORT PANO BEACH, FLORIDA 33042

William A Eager

Digitally signed by William A Eager
DN: cn=US, o=ES53 Corp., ou=A01427E00000167A3, email=A06A8700000A2A, c=US
Date: 2020.04.30 07:07:39 -0400

RUBENJUANPUJOL
ARCHITECT, P.A.

14121 SW 119 Avenue
Miami, Florida 33161
Phone: (305) 441-1365

landscape architecture

33186
14121 SW 119 Avenue
Miami, Florida 33161
Phone: (305) 274-2887