

**Alioskar
Ganem
Osorio**
Digitally signed by
Alioskar Ganem
Osorio
Date: 2024.12.02
12:22:05 -05'00'

CONSULTING ENGINEER
ALIOSKAR GANEM
FL. LIC. No. 74745
PROFESSIONAL ENGINEER
FL. LIC. No. 74745
ECO POMPAÑO TOWNHOME
DEVELOPMENT

3225 NE 5TH ST. POMPAÑO
BEACH, FL. 33062 UNIT 2


| NOTES/COMMENTS | |
|----------------|----------|
| 1 | 06-07-24 |
| 3 | 11-01-24 |

REVISIONS / SUBMISSIONS

DRAWN BY: AG
CHECKED BY: AG
INITIAL DRAWING
RELEASE DATE: ISSUE DATE

SECOND FLOOR

DRC
PZ24-12000008
01/15/2025

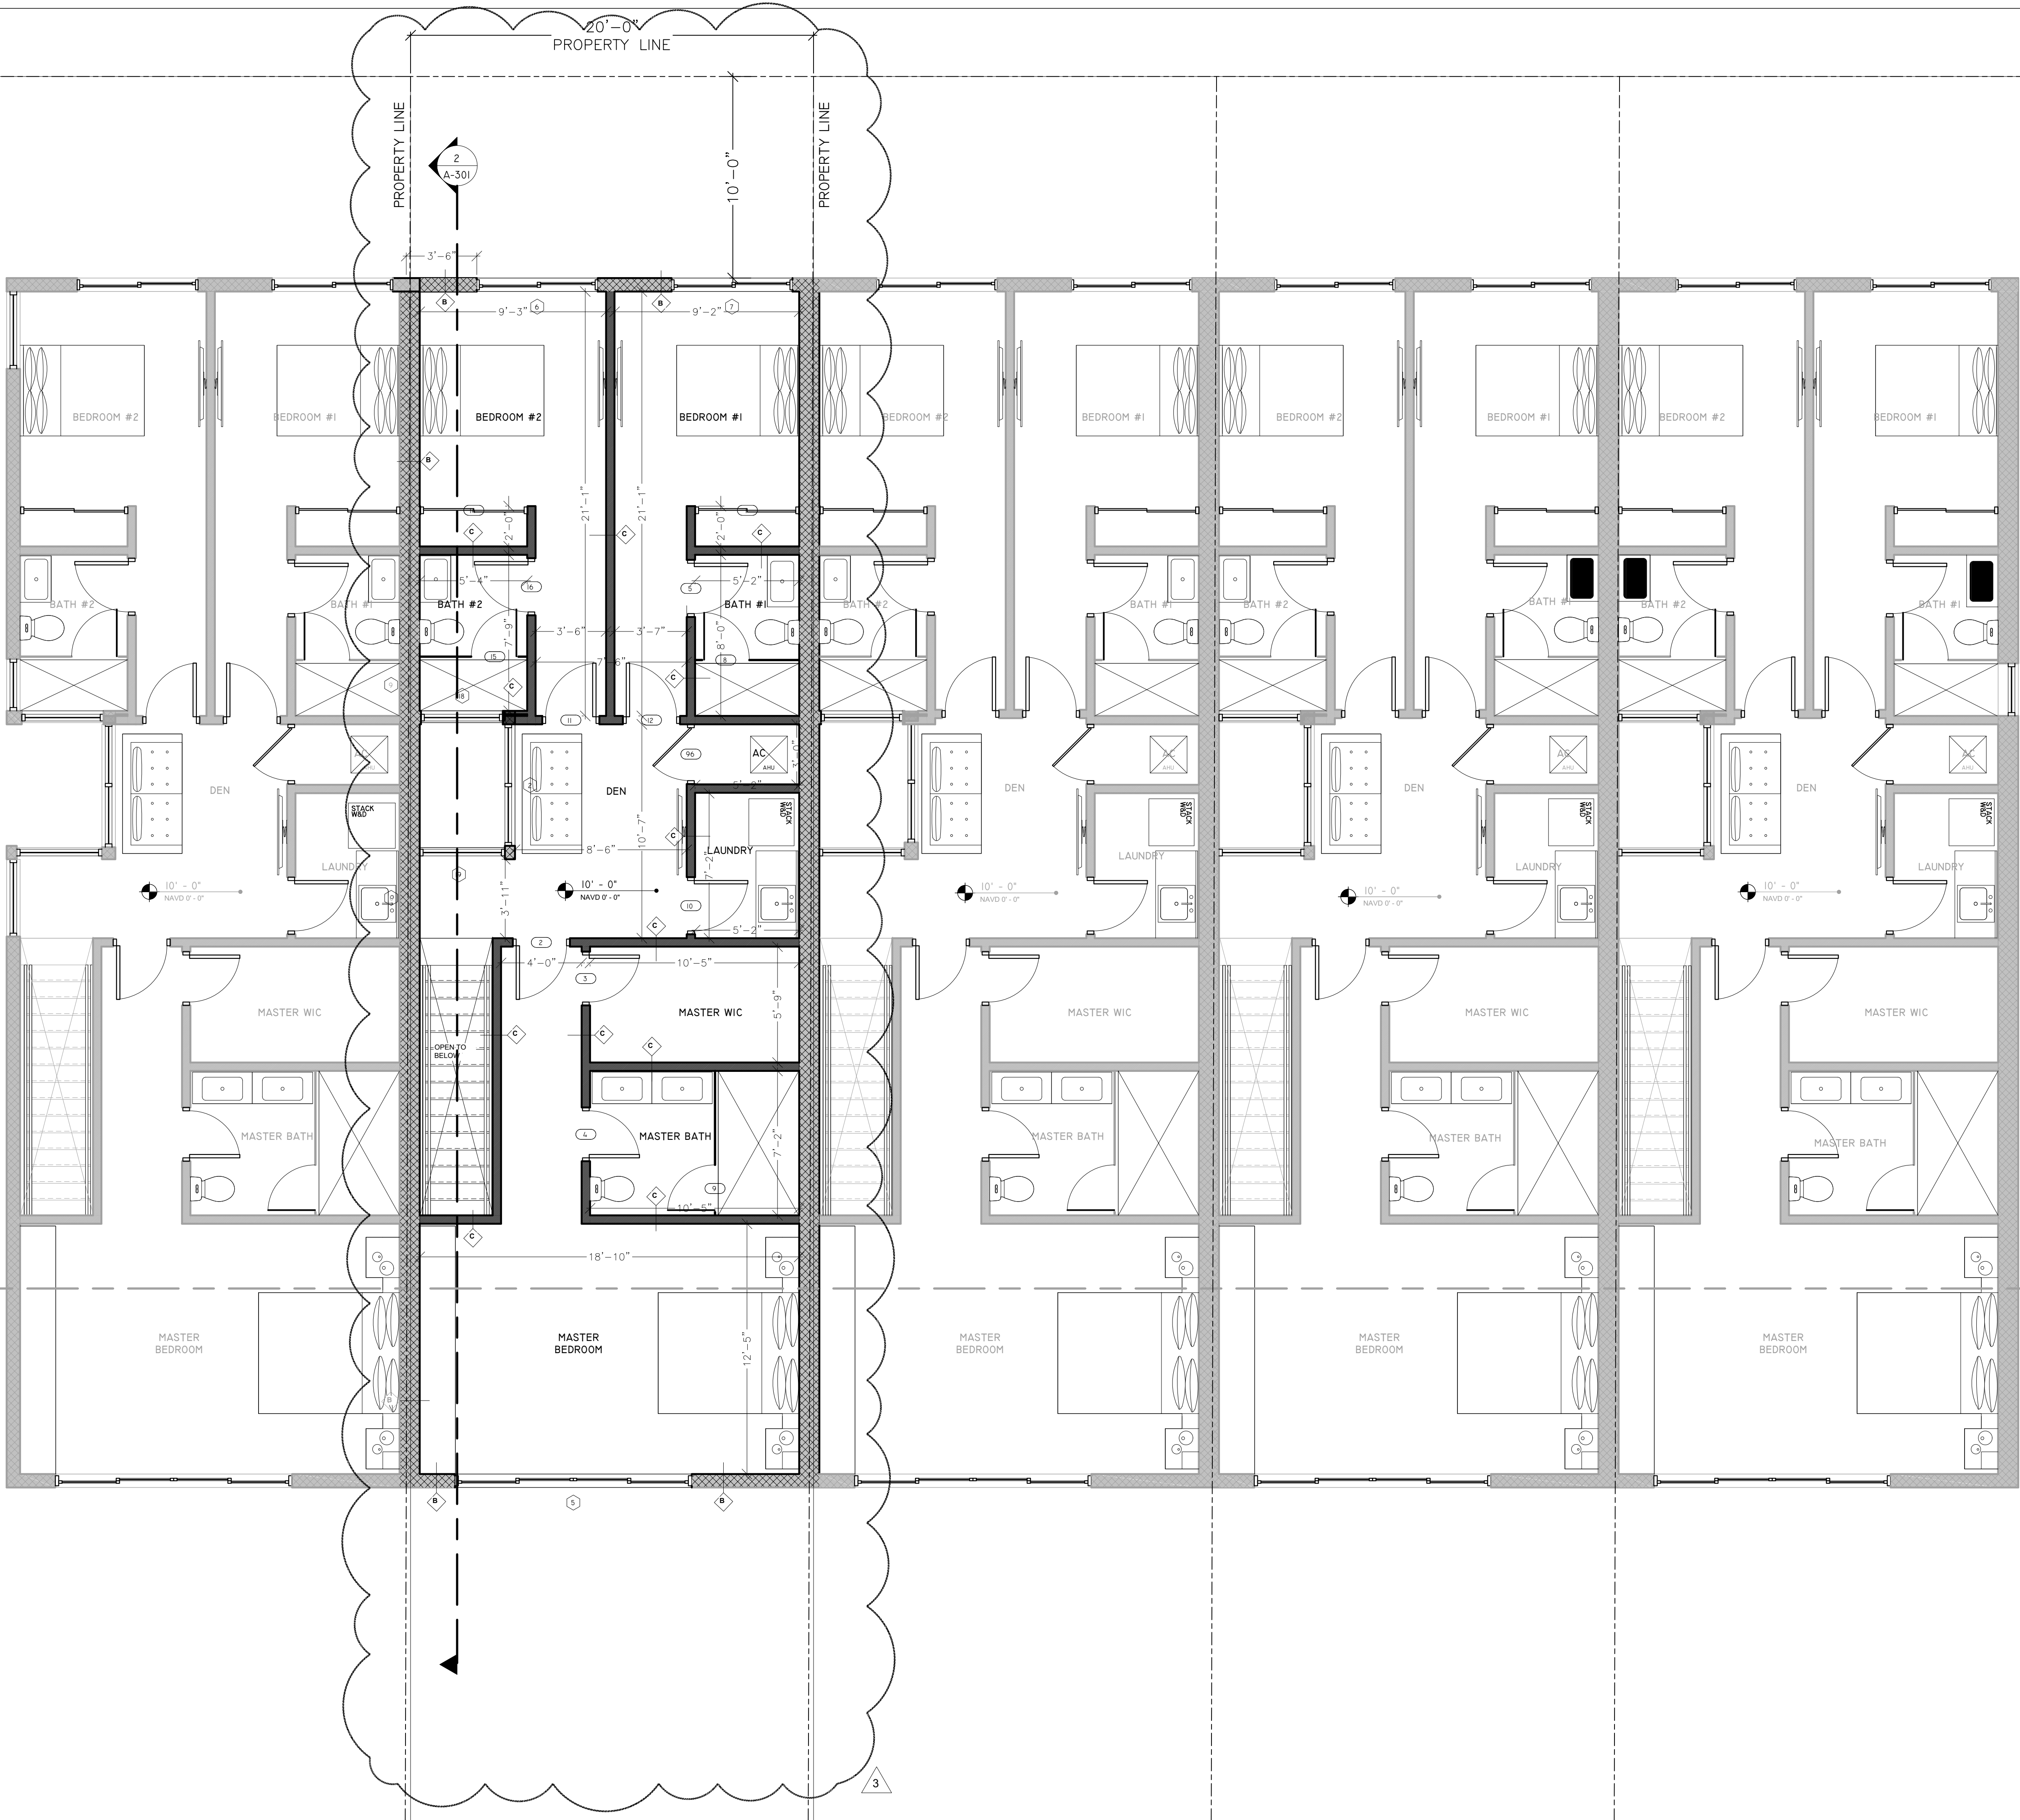

2ND FLOOR
1/4" = 1'-0"