

KEYPLAN

Alioskar Ganem Osorio

Digitally signed by Alioskar Ganem Osorio

Date: 2024.07.03 12:27:14 -04'00'

CONSULTING ENGINEER

ALIOSKAR GANEM
FL. LIC. No. 74745
PROFESSIONAL ENGINEER

ALIOSKAR GANEM P.E.
FL. LIC. No. 74745

ECO POMPAÑO TOWNHOME DEVELOPMENT


3229 NE 5TH ST, POMPAÑO BEACH, FL. 33062 UNIT 4

NOTES/COMMENTS


1 06-07-24

REVISIONS / SUBMISSIONS

DRAWN BY: AG
CHECKED BY: AG
INITIAL DRAWING RELEASE DATE: ISSUE DATE

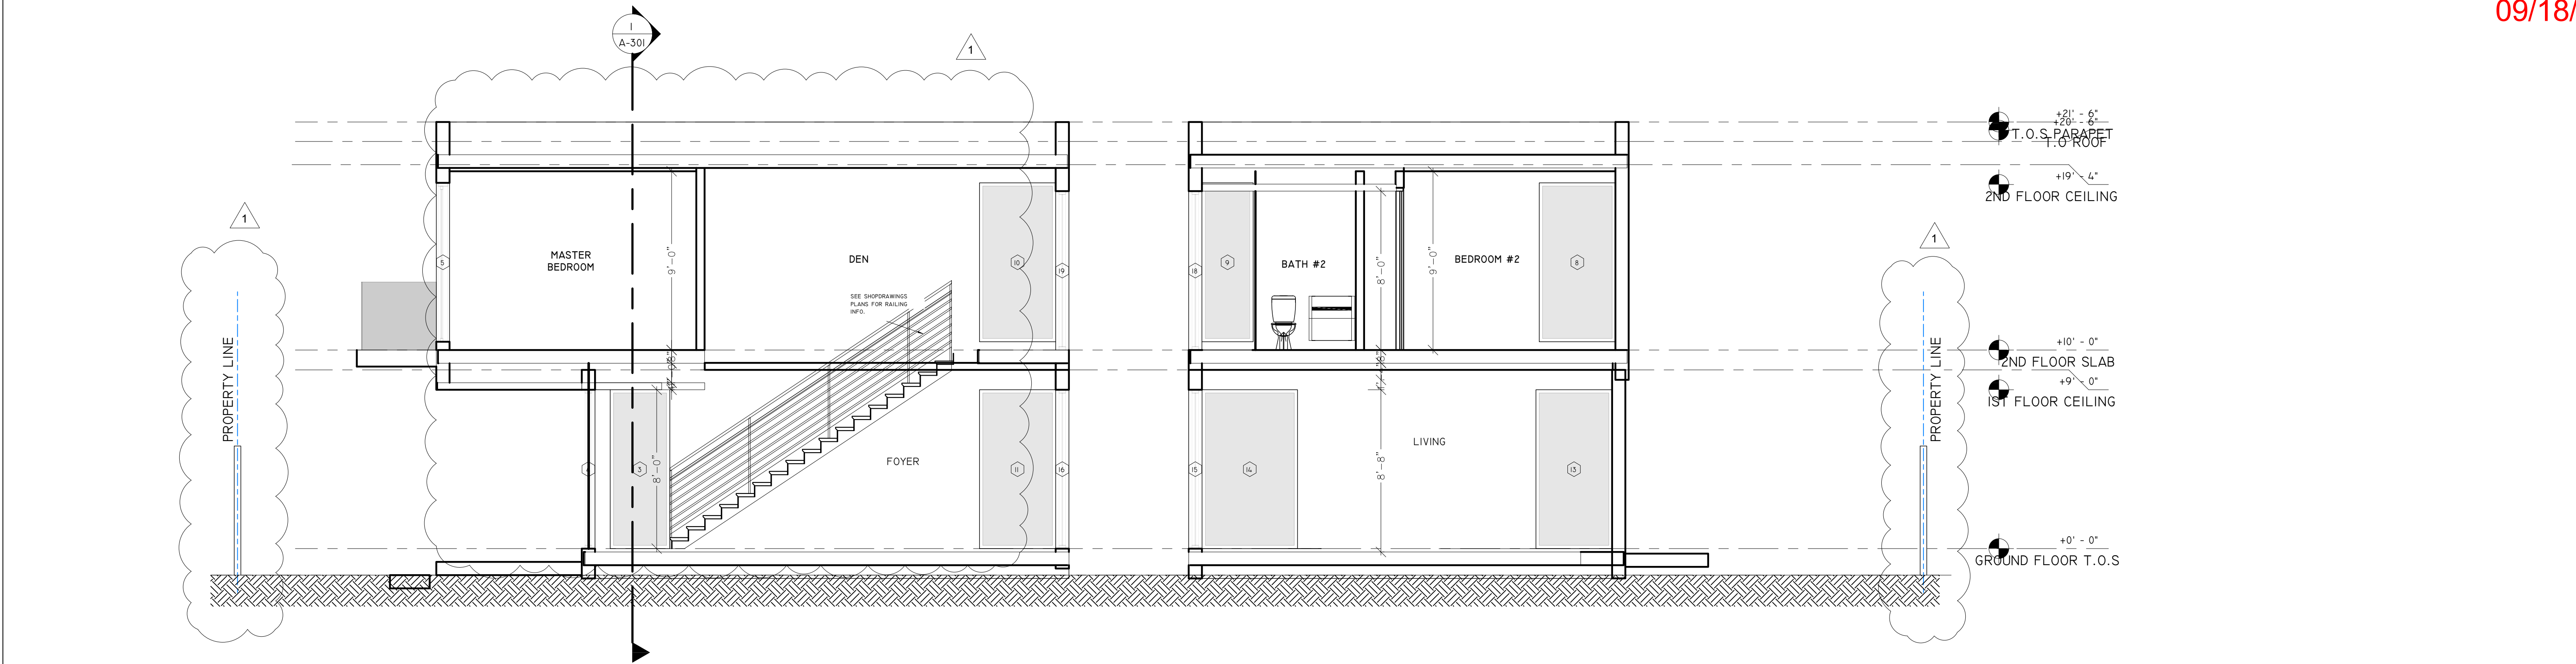

2 SECTION A
1/4" = 1'-0"

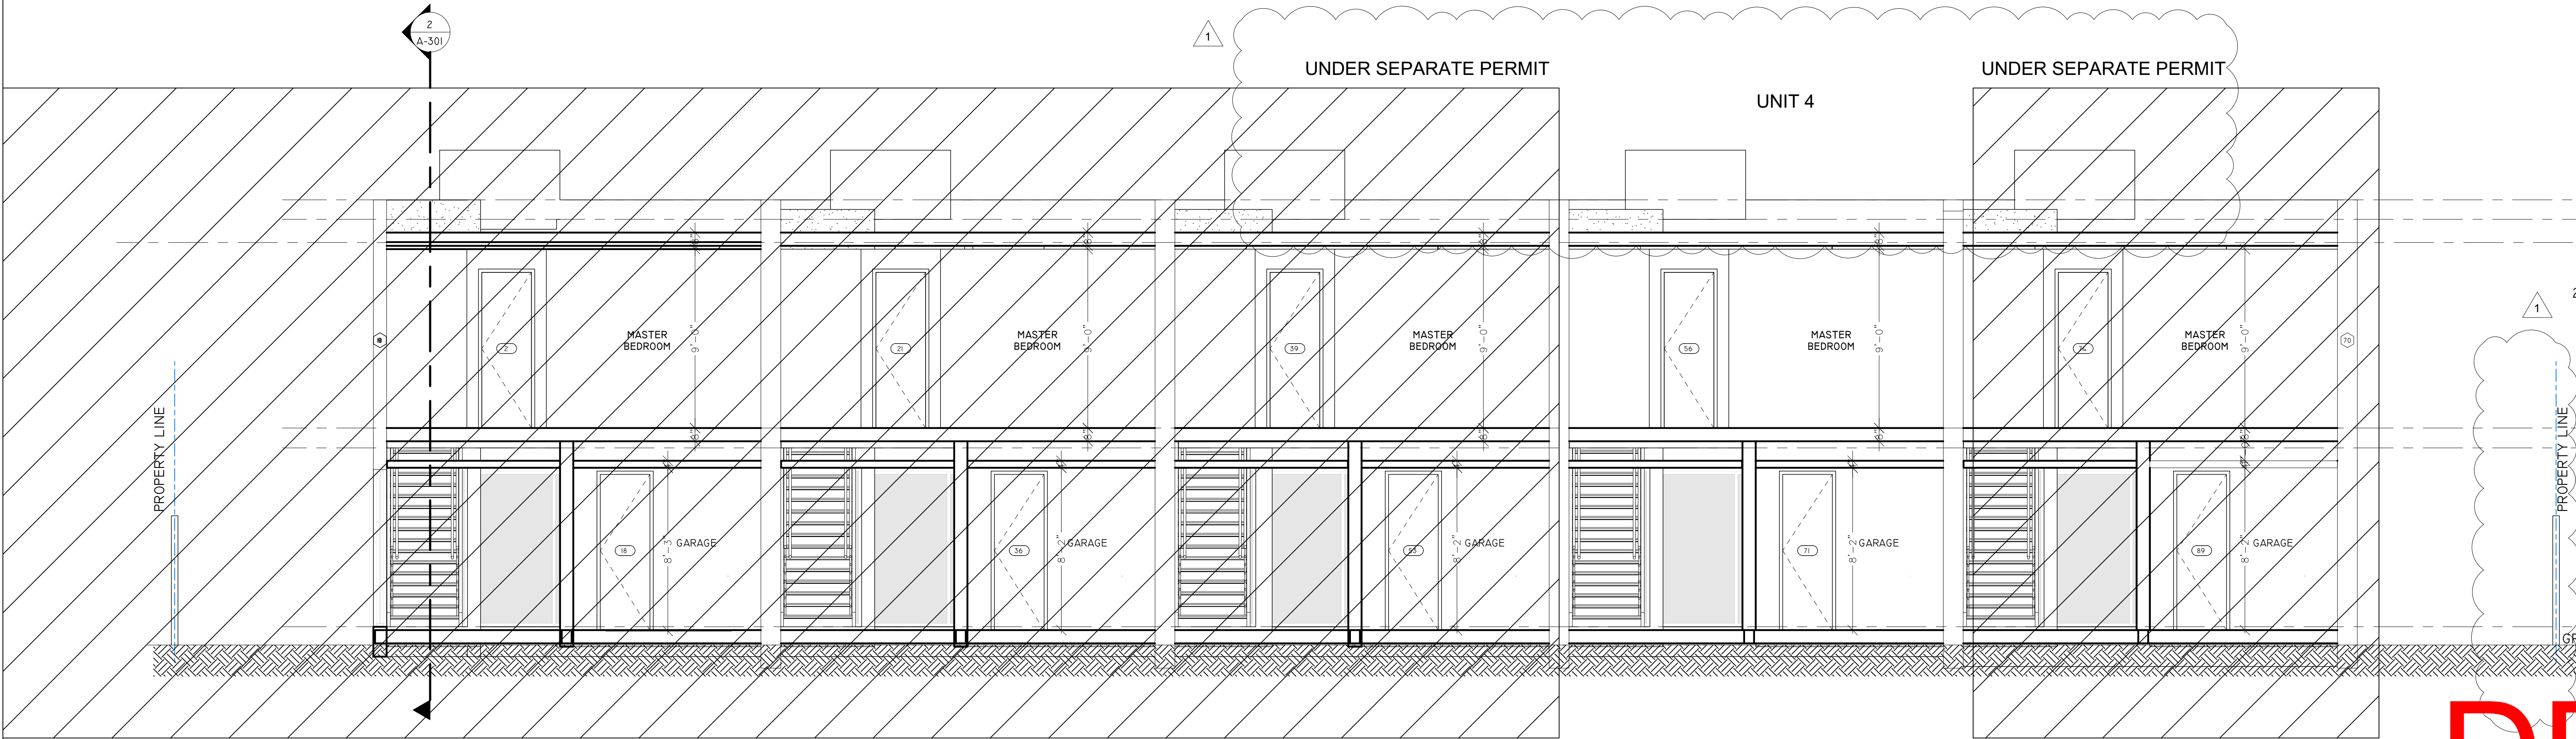

1 SECTION B
1/4" = 1'-0"