

KEYPLAN

Alioskar Ganem Osorio
Digitally signed by Alioskar Ganem Osorio
Date: 2024.06.14 11:43:41 -04'00'

CONSULTING ENGINEER
ALIOSKAR GANEM OSORIO
No. 74745
FLORIDA
PROFESSIONAL ENGINEER
ALIOSKAR GANEM P.E.
FL LIC. No. 74745
ECO POMPAO TOWNHOME DEVELOPMENT


3227 NE 5TH ST, POMPAO BEACH, FL. 33062 UNIT 3

NOTES/COMMENTS
1 06-07-24


REVISIONS / SUBMISSIONS

DRAWN BY: AG
CHECKED BY: AG
INITIAL DRAWING RELEASE DATE: ISSUE DATE

SECTIONS
A-301

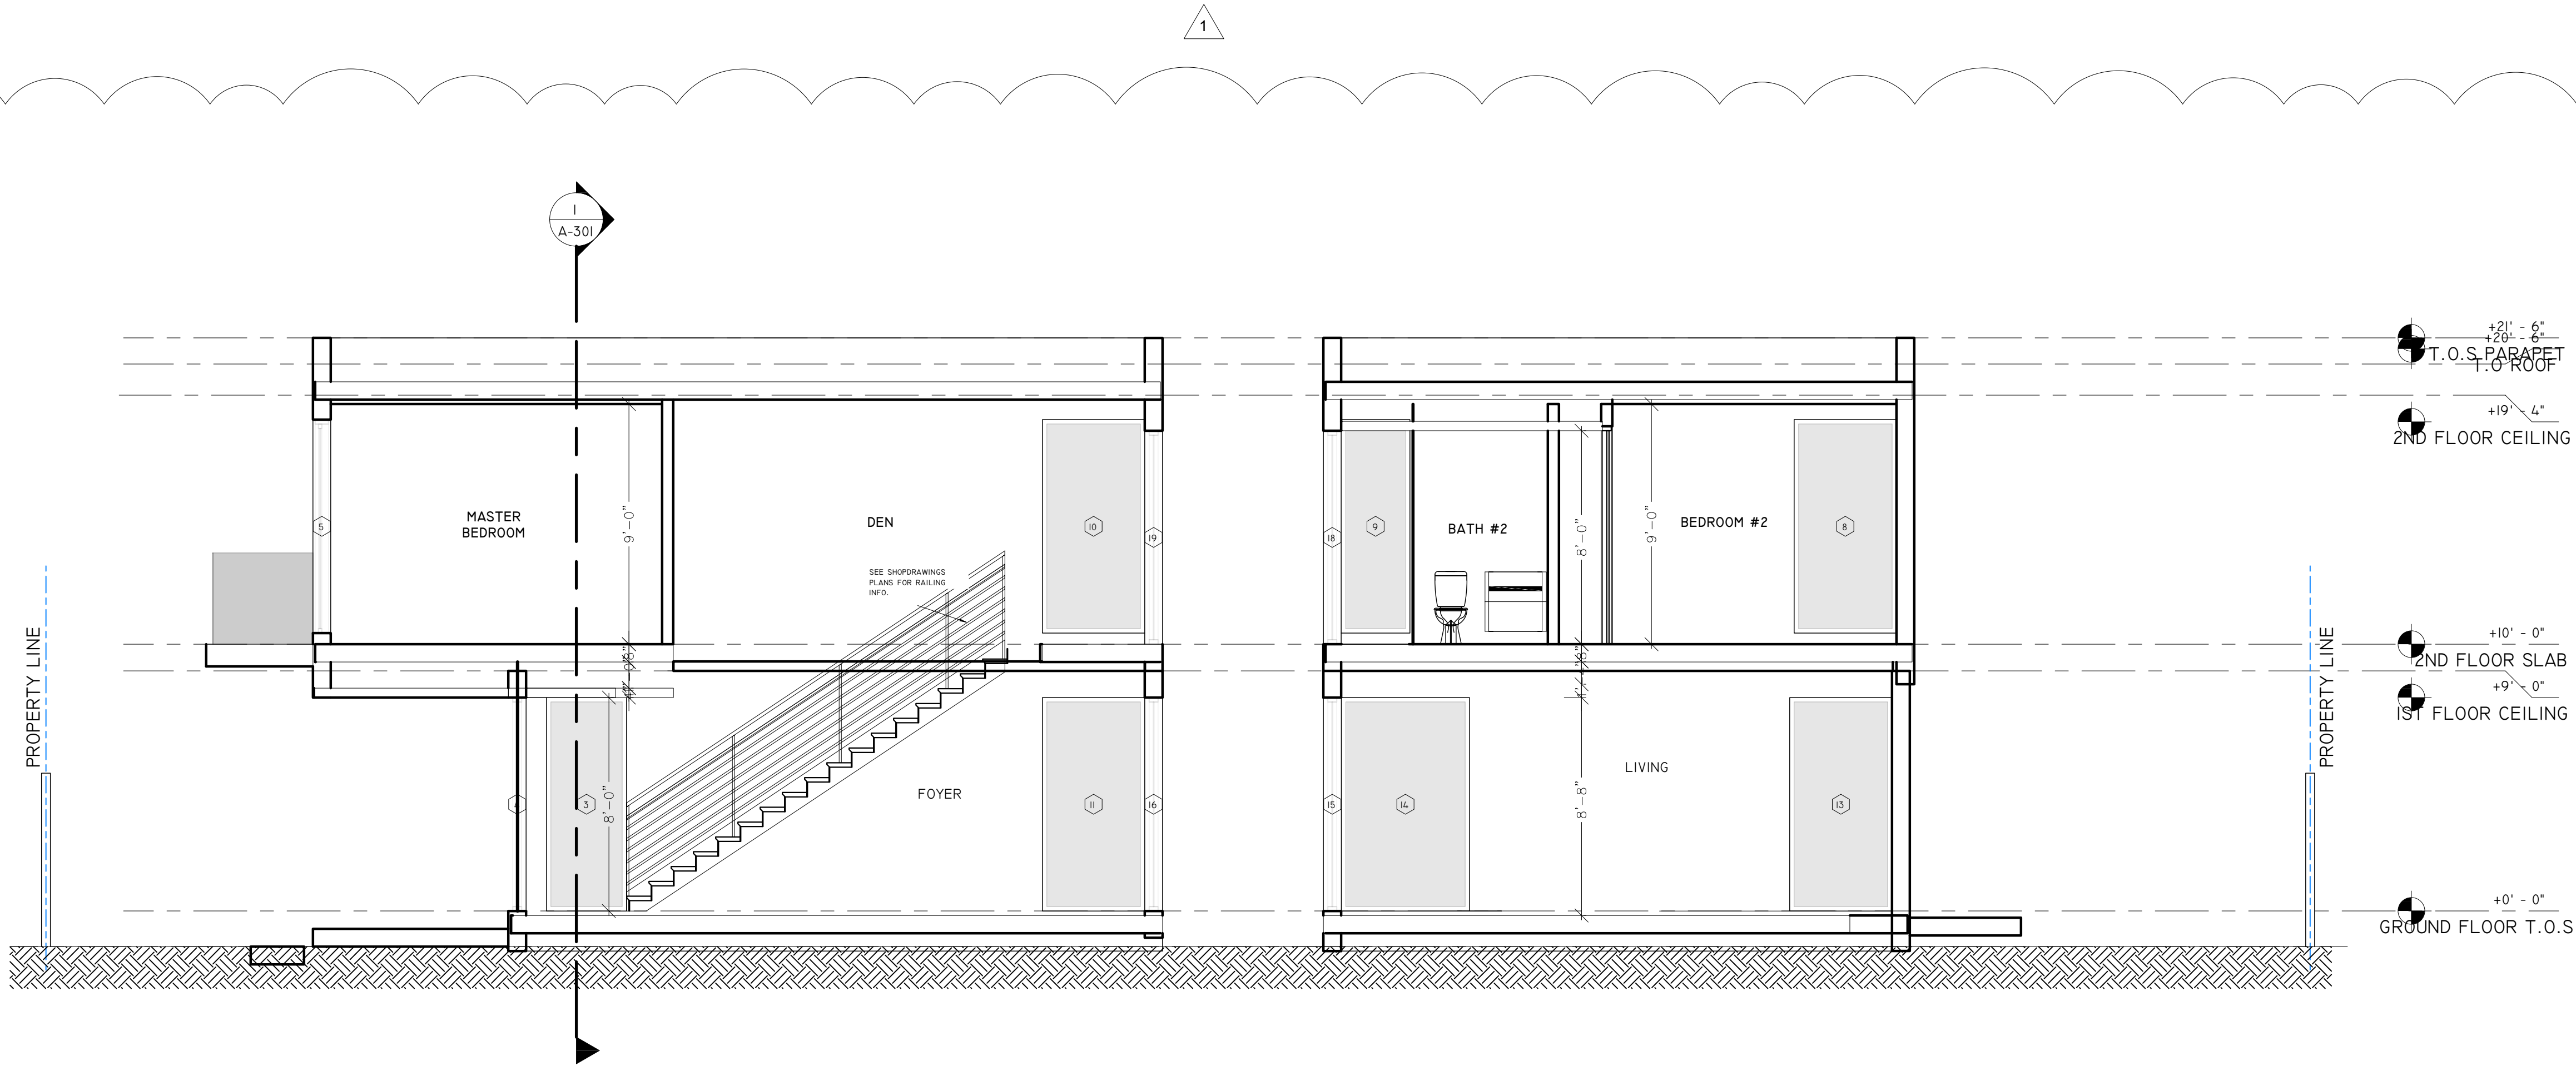

2
SECTION A
1/4" = 1'-0"

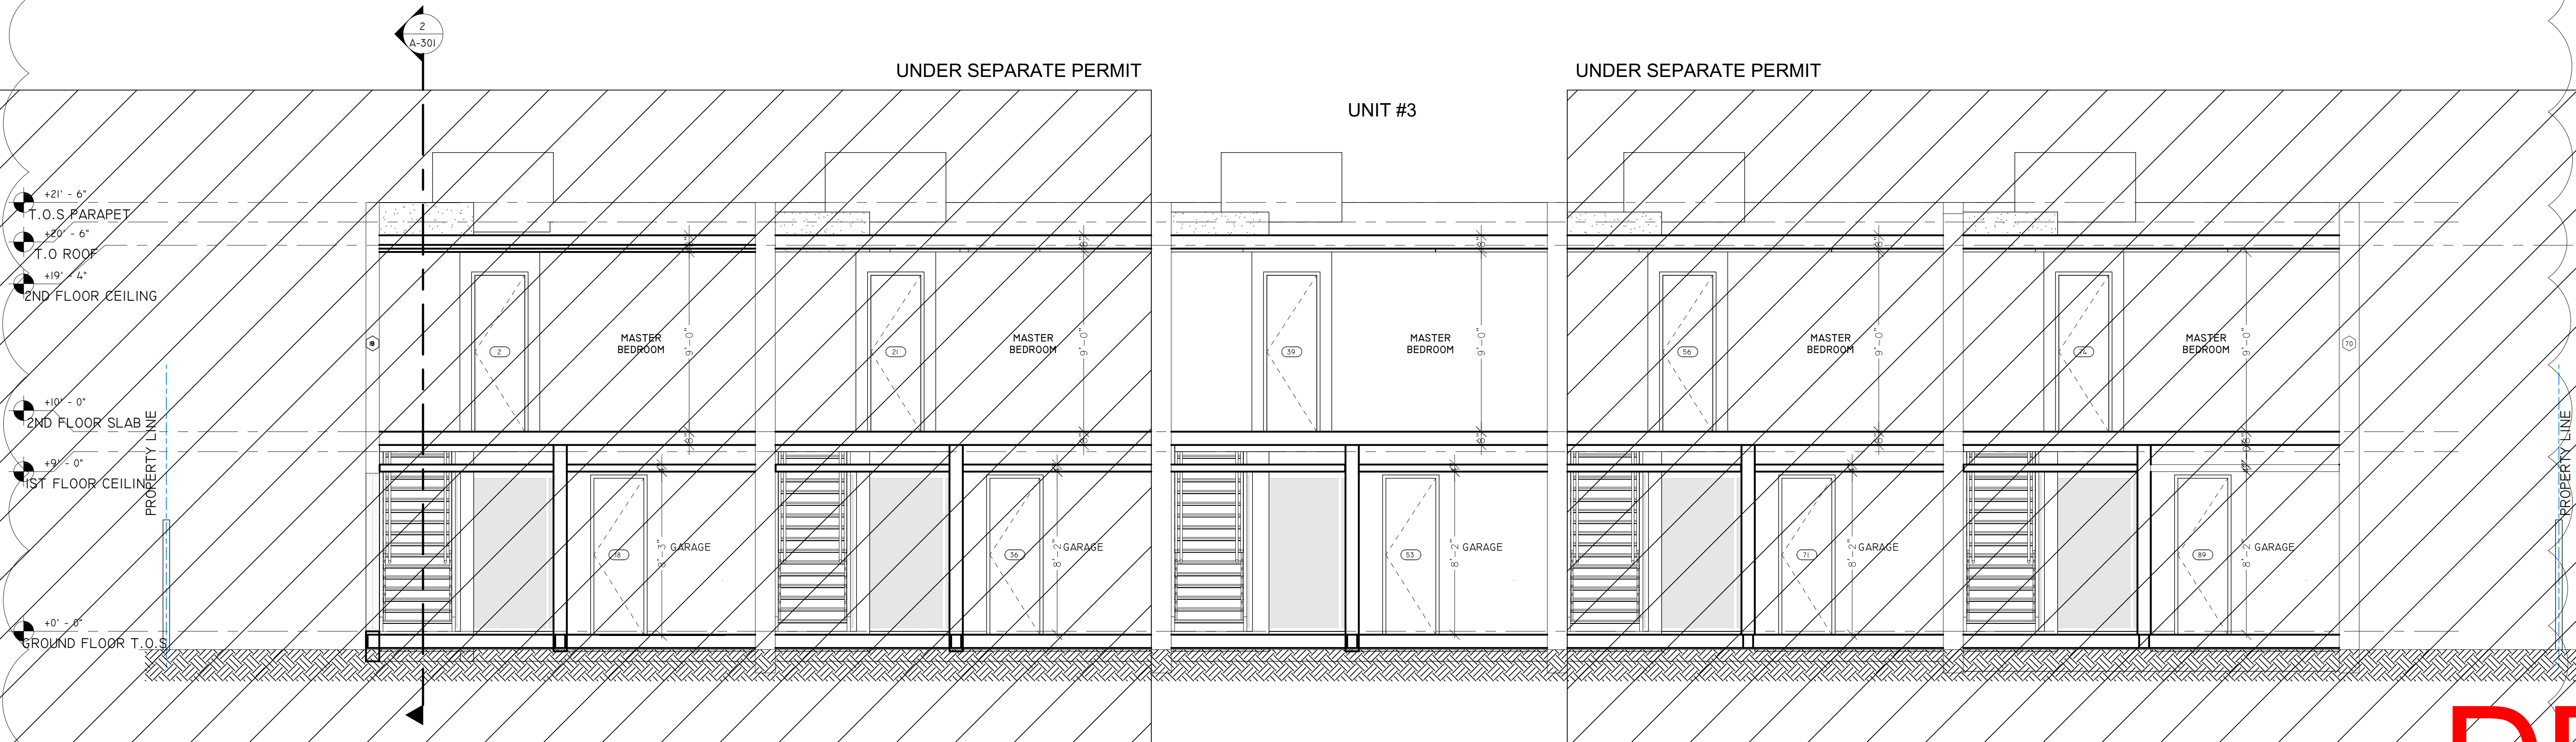

1
SECTION B
1/4" = 1'-0"