

CIRCULATION PLAN NOTES

- ALL CIRCULATION ROUTES SHOWN ARE CONCEPTUAL AND SUBJECT TO COORDINATION WITH CIVIL ENGINEERING DRAWINGS.
- VEHICULAR, PEDESTRIAN, AND SERVICE ACCESS SHALL COMPLY WITH CITY STANDARDS AND FINAL ENGINEERING APPROVAL.
- PROVIDE CONTINUOUS ADA-COMPLIANT ACCESSIBLE ROUTE FROM PUBLIC SIDEWALK TO MAIN BUILDING ENTRY.
- SERVICE AND WASTE COLLECTION PATHS SHOWN FOR REFERENCE.
- FINAL PAVEMENT MARKINGS, STRIPING, AND SIGNAGE TO BE COORDINATED WITH CIVIL ENGINEERING PLANS.
- BICYCLE AND PEDESTRIAN CONNECTIONS TO ADJACENT NETWORKS TO BE PROVIDED WHERE FEASIBLE.
- LANDSCAPING AND LIGHTING ALONG CIRCULATION PATHS TO BE COORDINATED WITH LANDSCAPE AND ELECTRICAL DRAWINGS.


SYMBOL LEGEND

VEHICULAR

PEDESTRIAN

BICYCLE

GARBAGE TRUCK

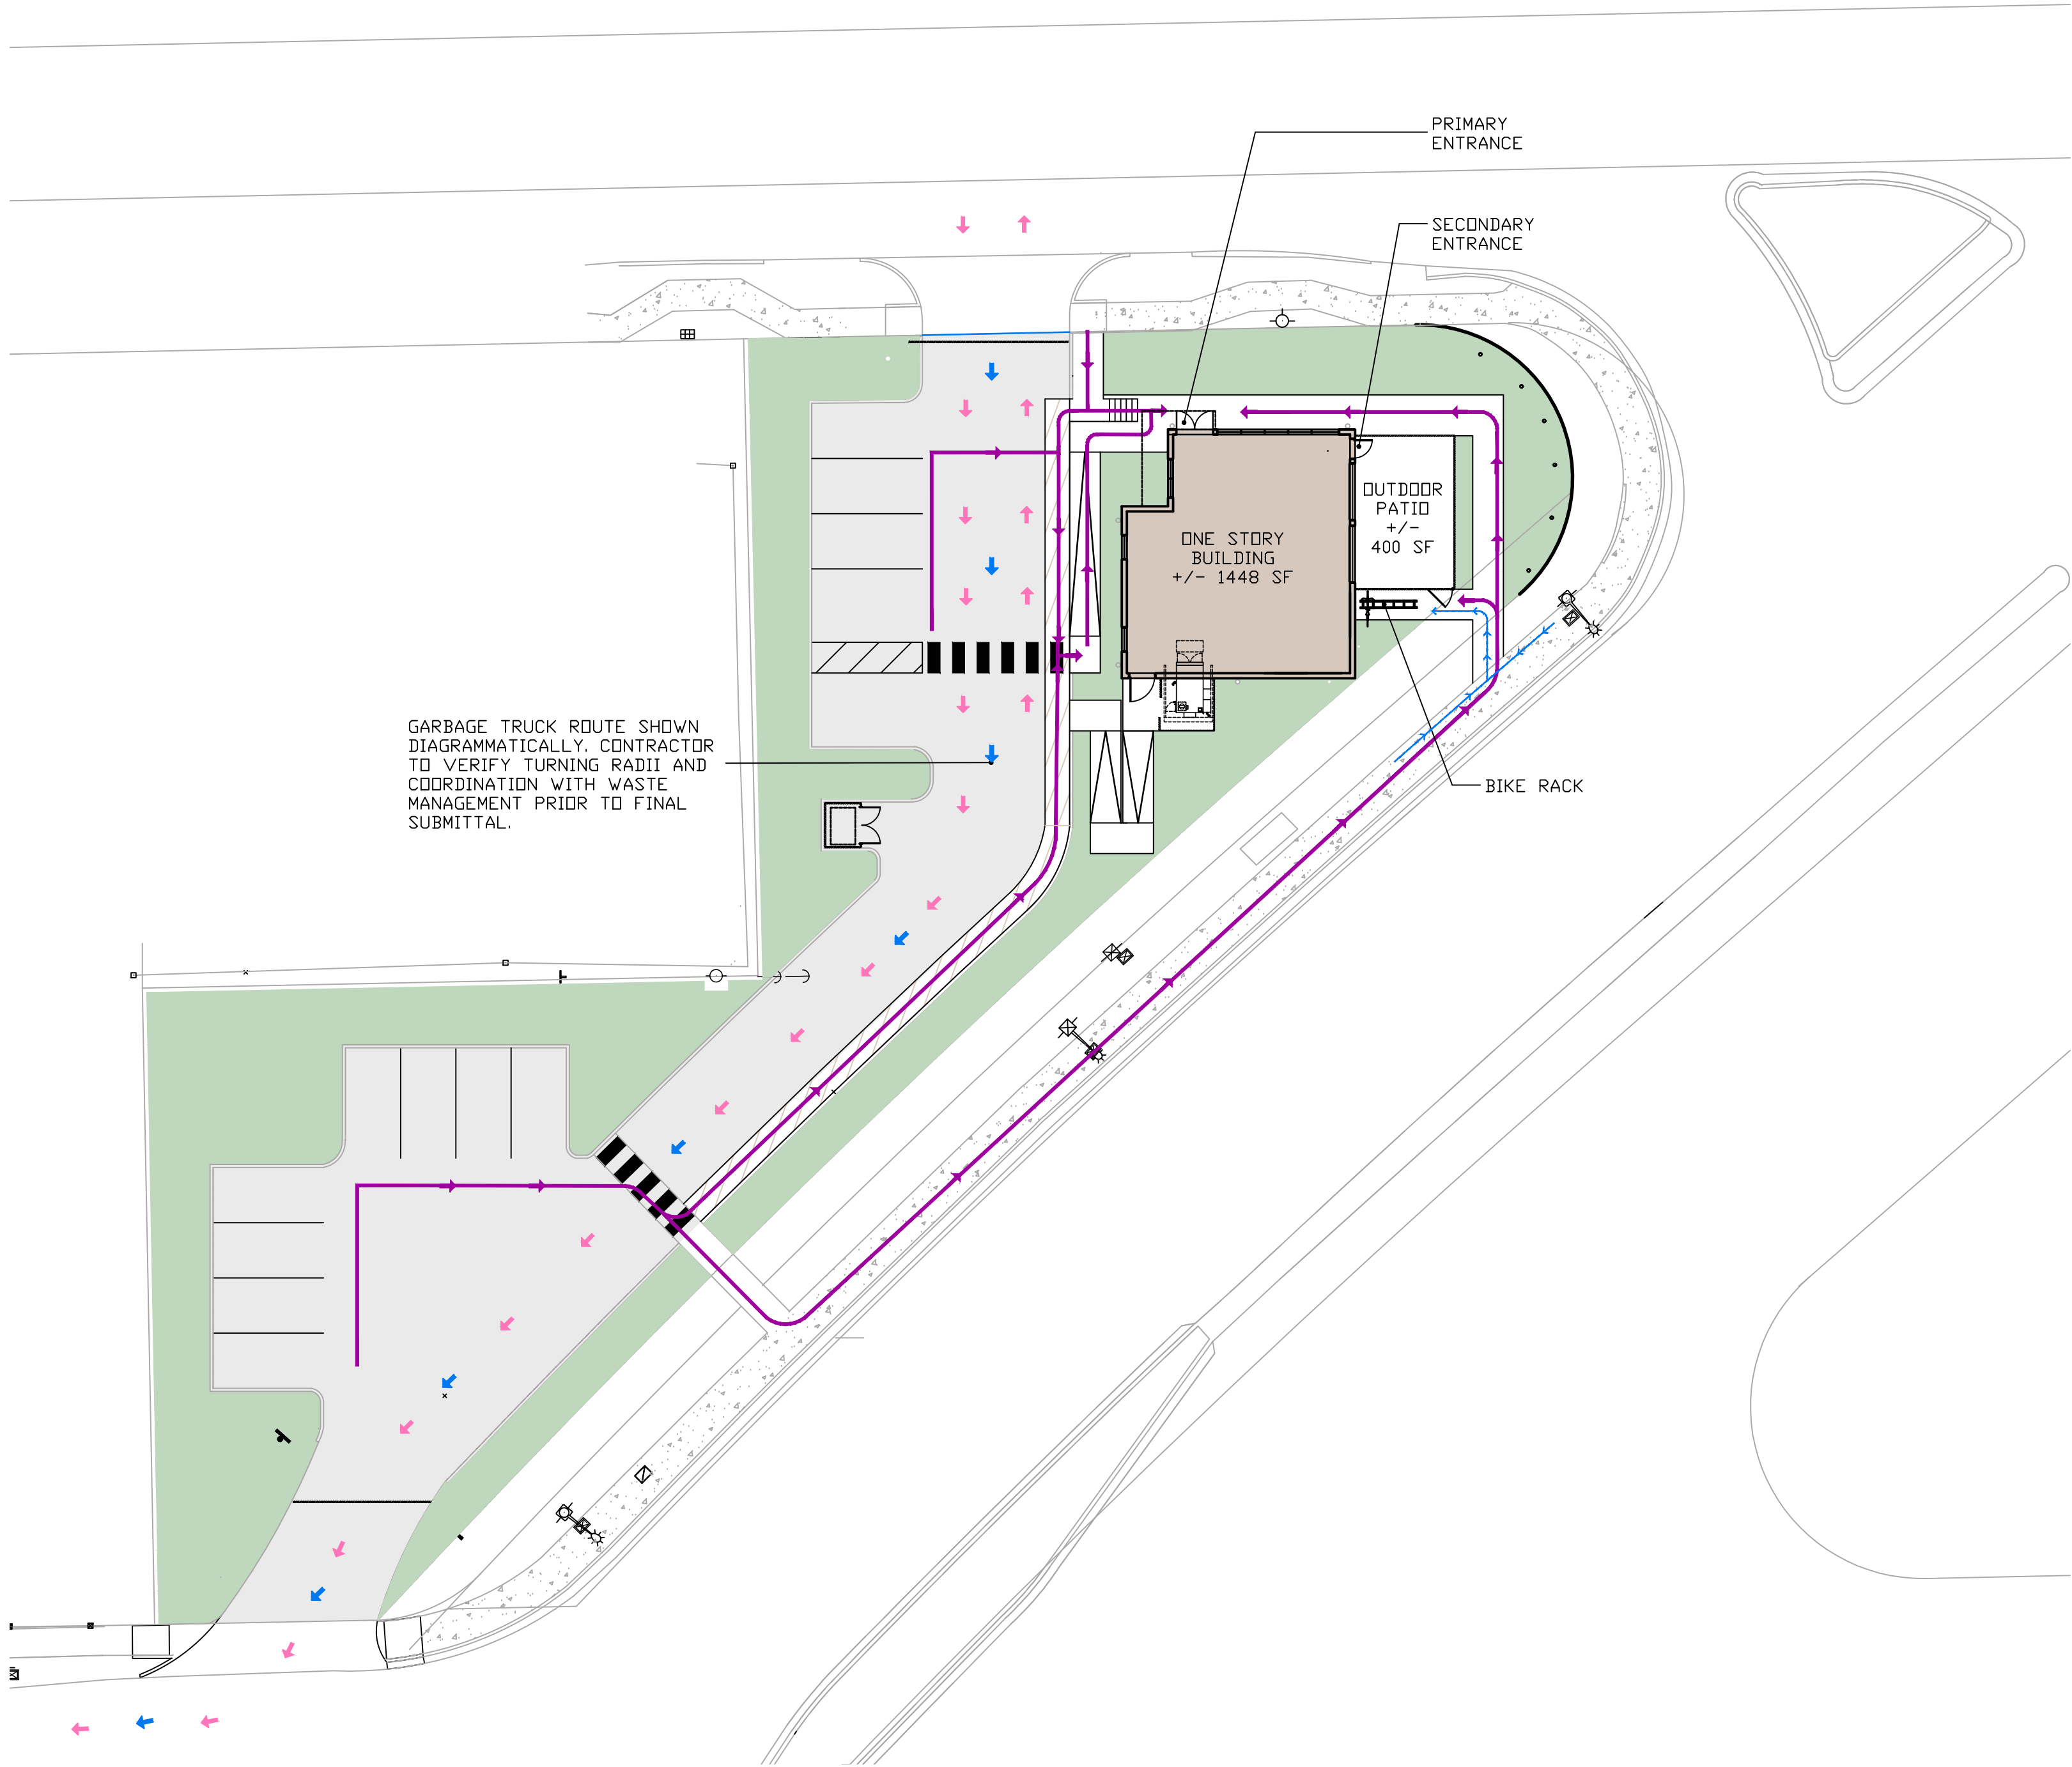


361 N UNIVERSITY DRIVE  
PLANTATION, FLORIDA 33324

BIG TREE BBQ  
NW 5TH STREET  
POMPANO BEACH, FLORIDA 33069

REVISIONS		
No.	DATE	DESCRIPTION
A	10/16/25	DRC REVISIONS

SCHEMATIC DESIGN  
PROJECT NUMBER: 2023-16  
ISSUE DATE:  
DRAWN BY: SNB  
CHECKED BY: SNB  
FILENAME: 2023-16 BIG TREE BBQ

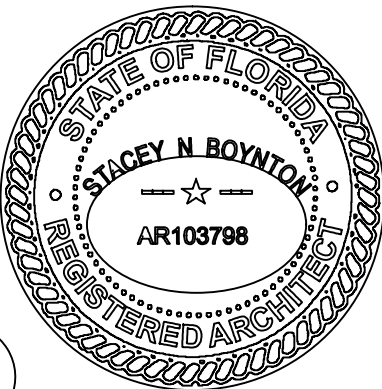

SP-1.2  
SHEET

DRC

PZ25- 12000012  
12/03/2025

01 CIRCULATION PLAN