
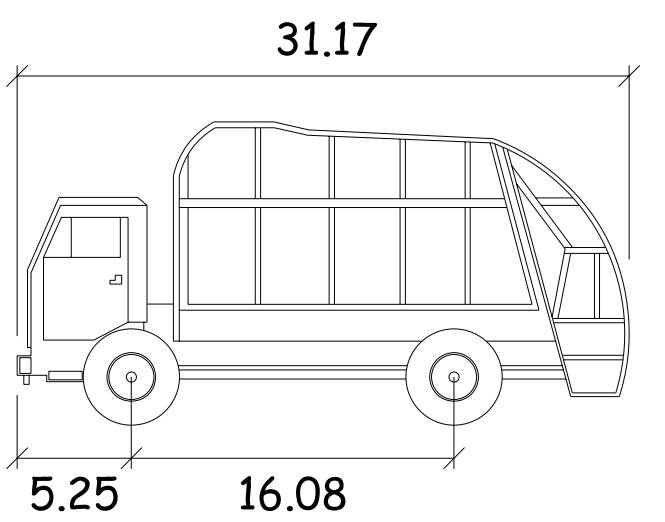



DRC
PZ23-12000009
01/02/2025

SCALE: 1" = 20'
(FOR 24" x 36" DRAWINGS)

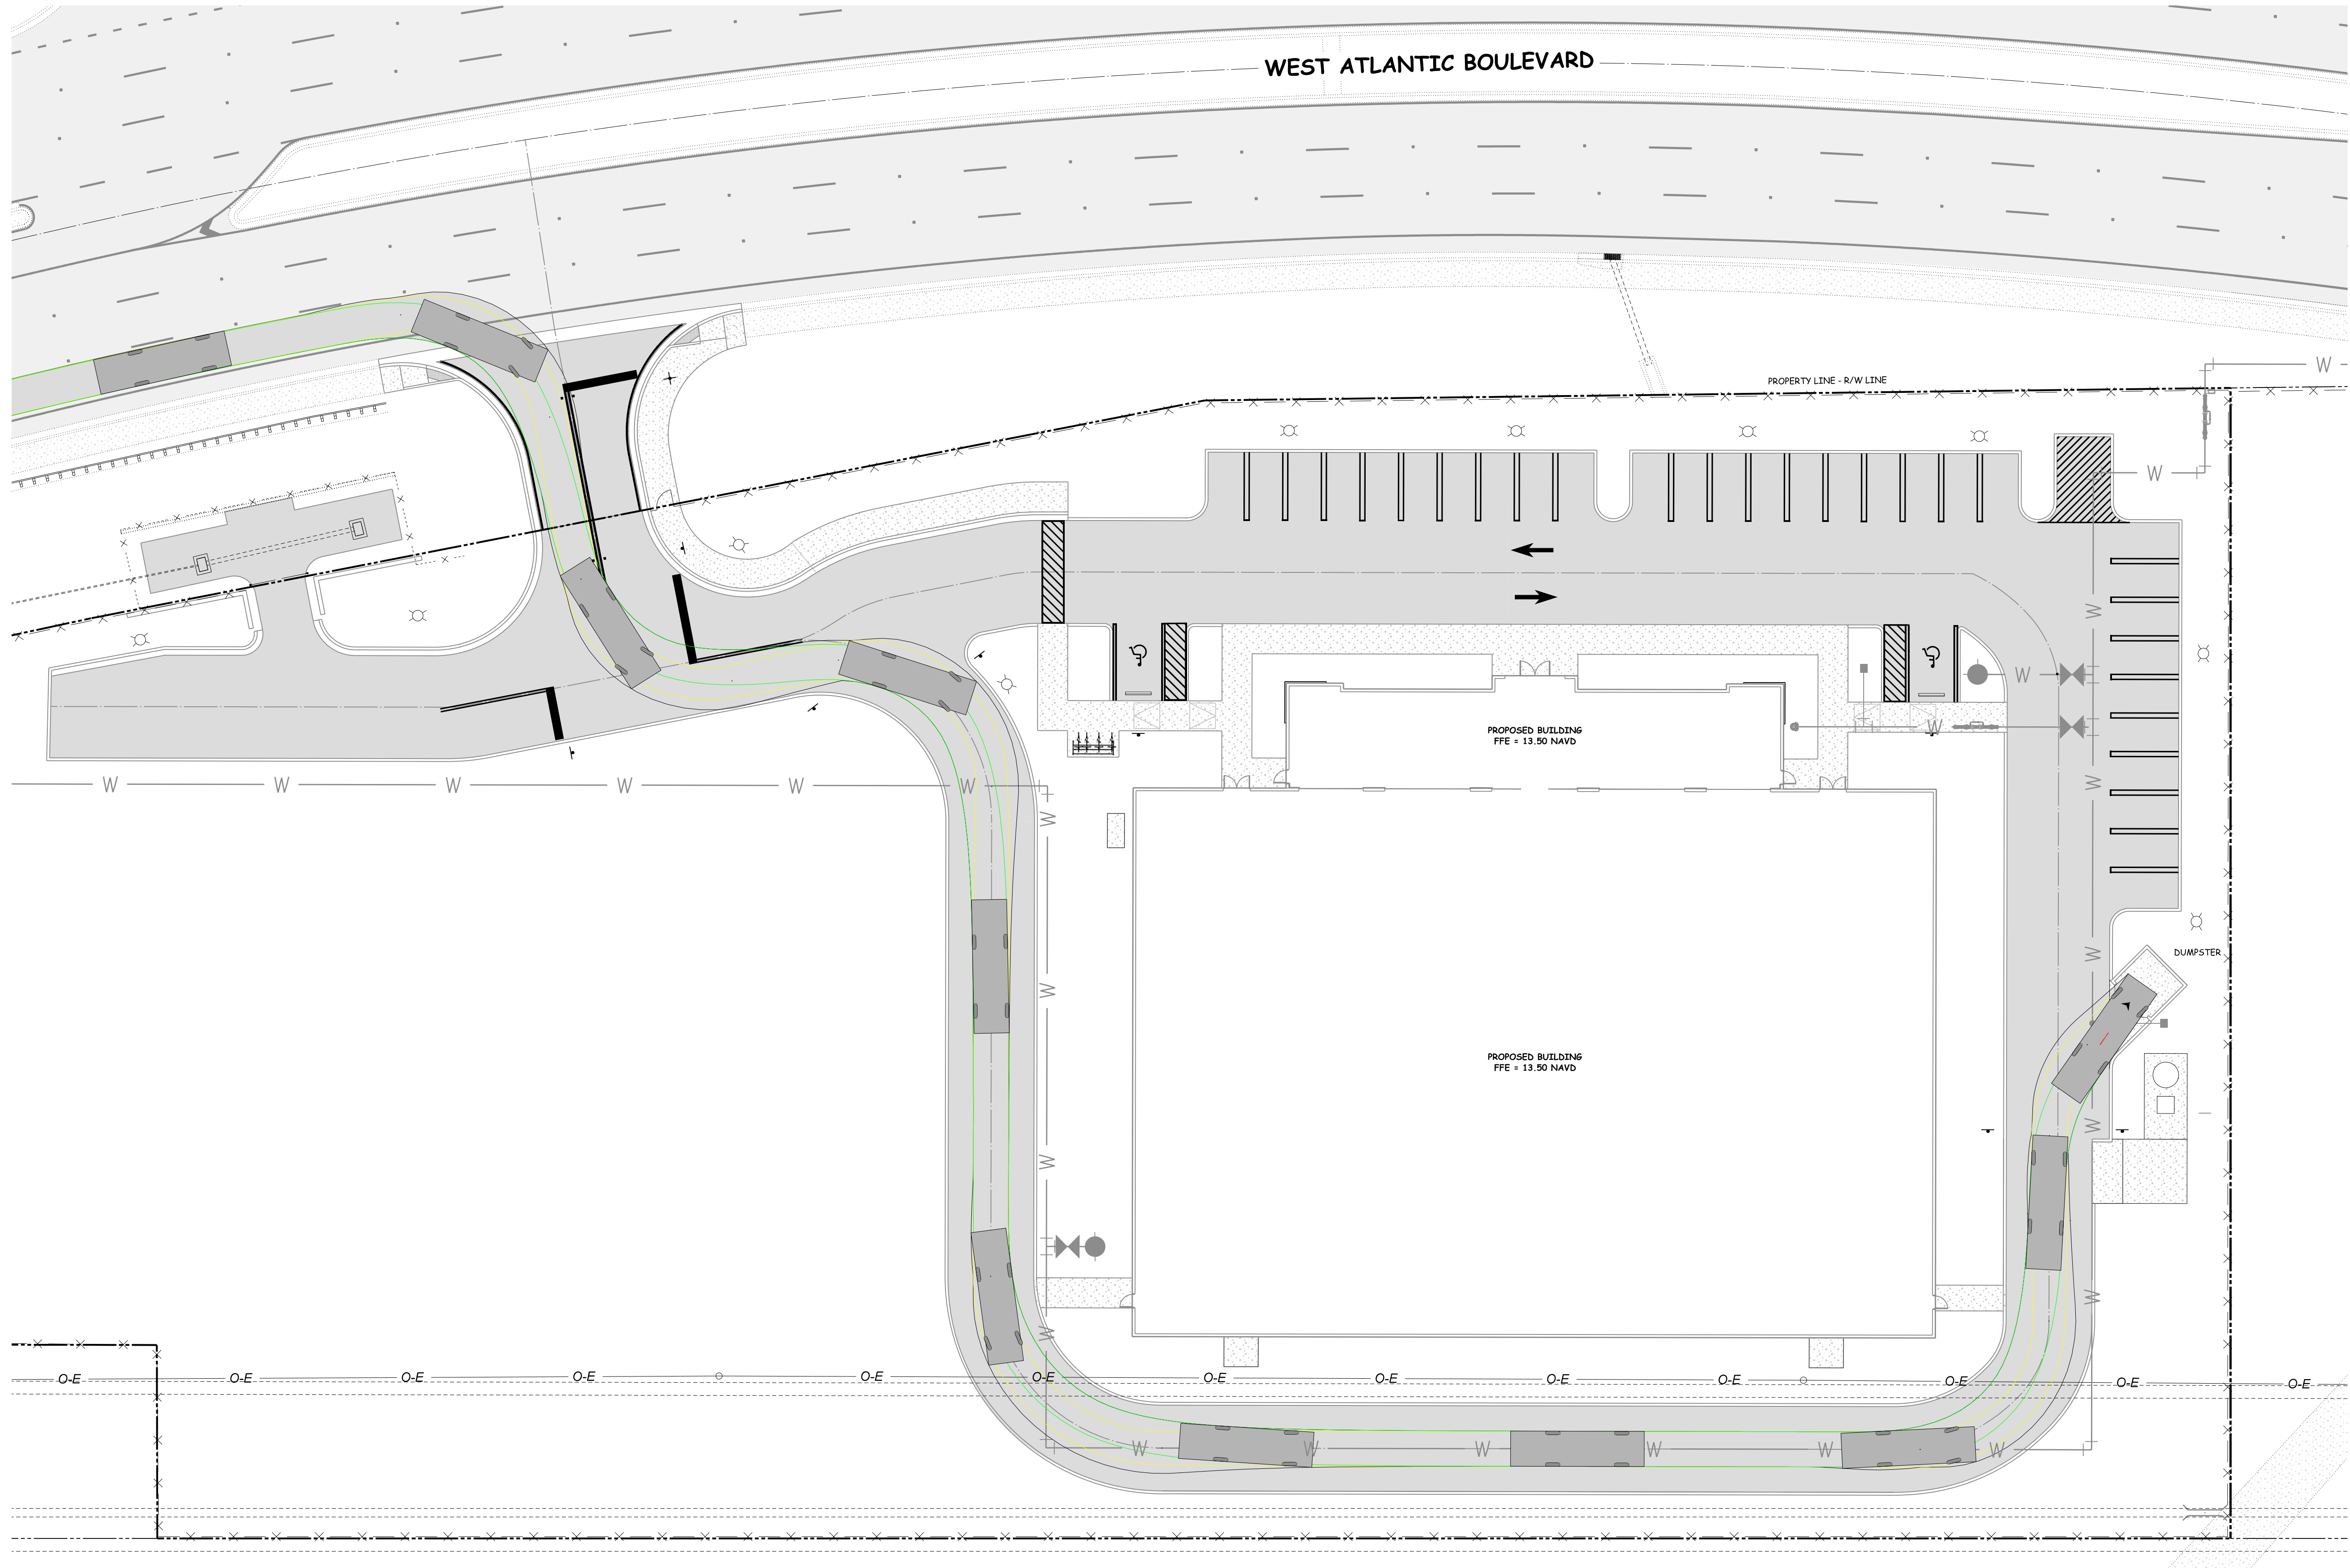

Garbage Truck		feet
Width	:	8.20
Track	:	8.20
Lock to Lock Time	:	6.0
Steering Angle	:	30.9

Bealinda M Pell
Digitally signed by Bealinda M Pell
DN: c=US, o=Unaffiliated, dnQualifier=A01410C0000018E2E72B6AA0002F1E5, cn=Bealinda M Pell
Date: 2024.10.25 12:00:47 -04'00'

CONCEPTUAL GARBAGE TRUCK MOVEMENT EXHIBIT			
PALM AIRE TENNIS CENTER RWB / LINARES ARCHITECTURE			
 WINNINGHAM & FRADLEY ENGINEERS • PLANNERS • SURVEYORS 111 N.E. 44 TH STREET • OAKLAND PARK, FL 33334 954.771.7440 fax: 954.771.0288 • E&L: 0002885 • www.winfrad.com			
DESIGNED: AMF	DATE: 10/2024	PUBLISHED: 10/25/2024, 10:12:38 AM	
DRAWN: AMF	DATE: 10/2024	PROJECT NUMBER	SHEET
CHECKED:	DATE:	22036	C6TM1 OF 1