


B

B

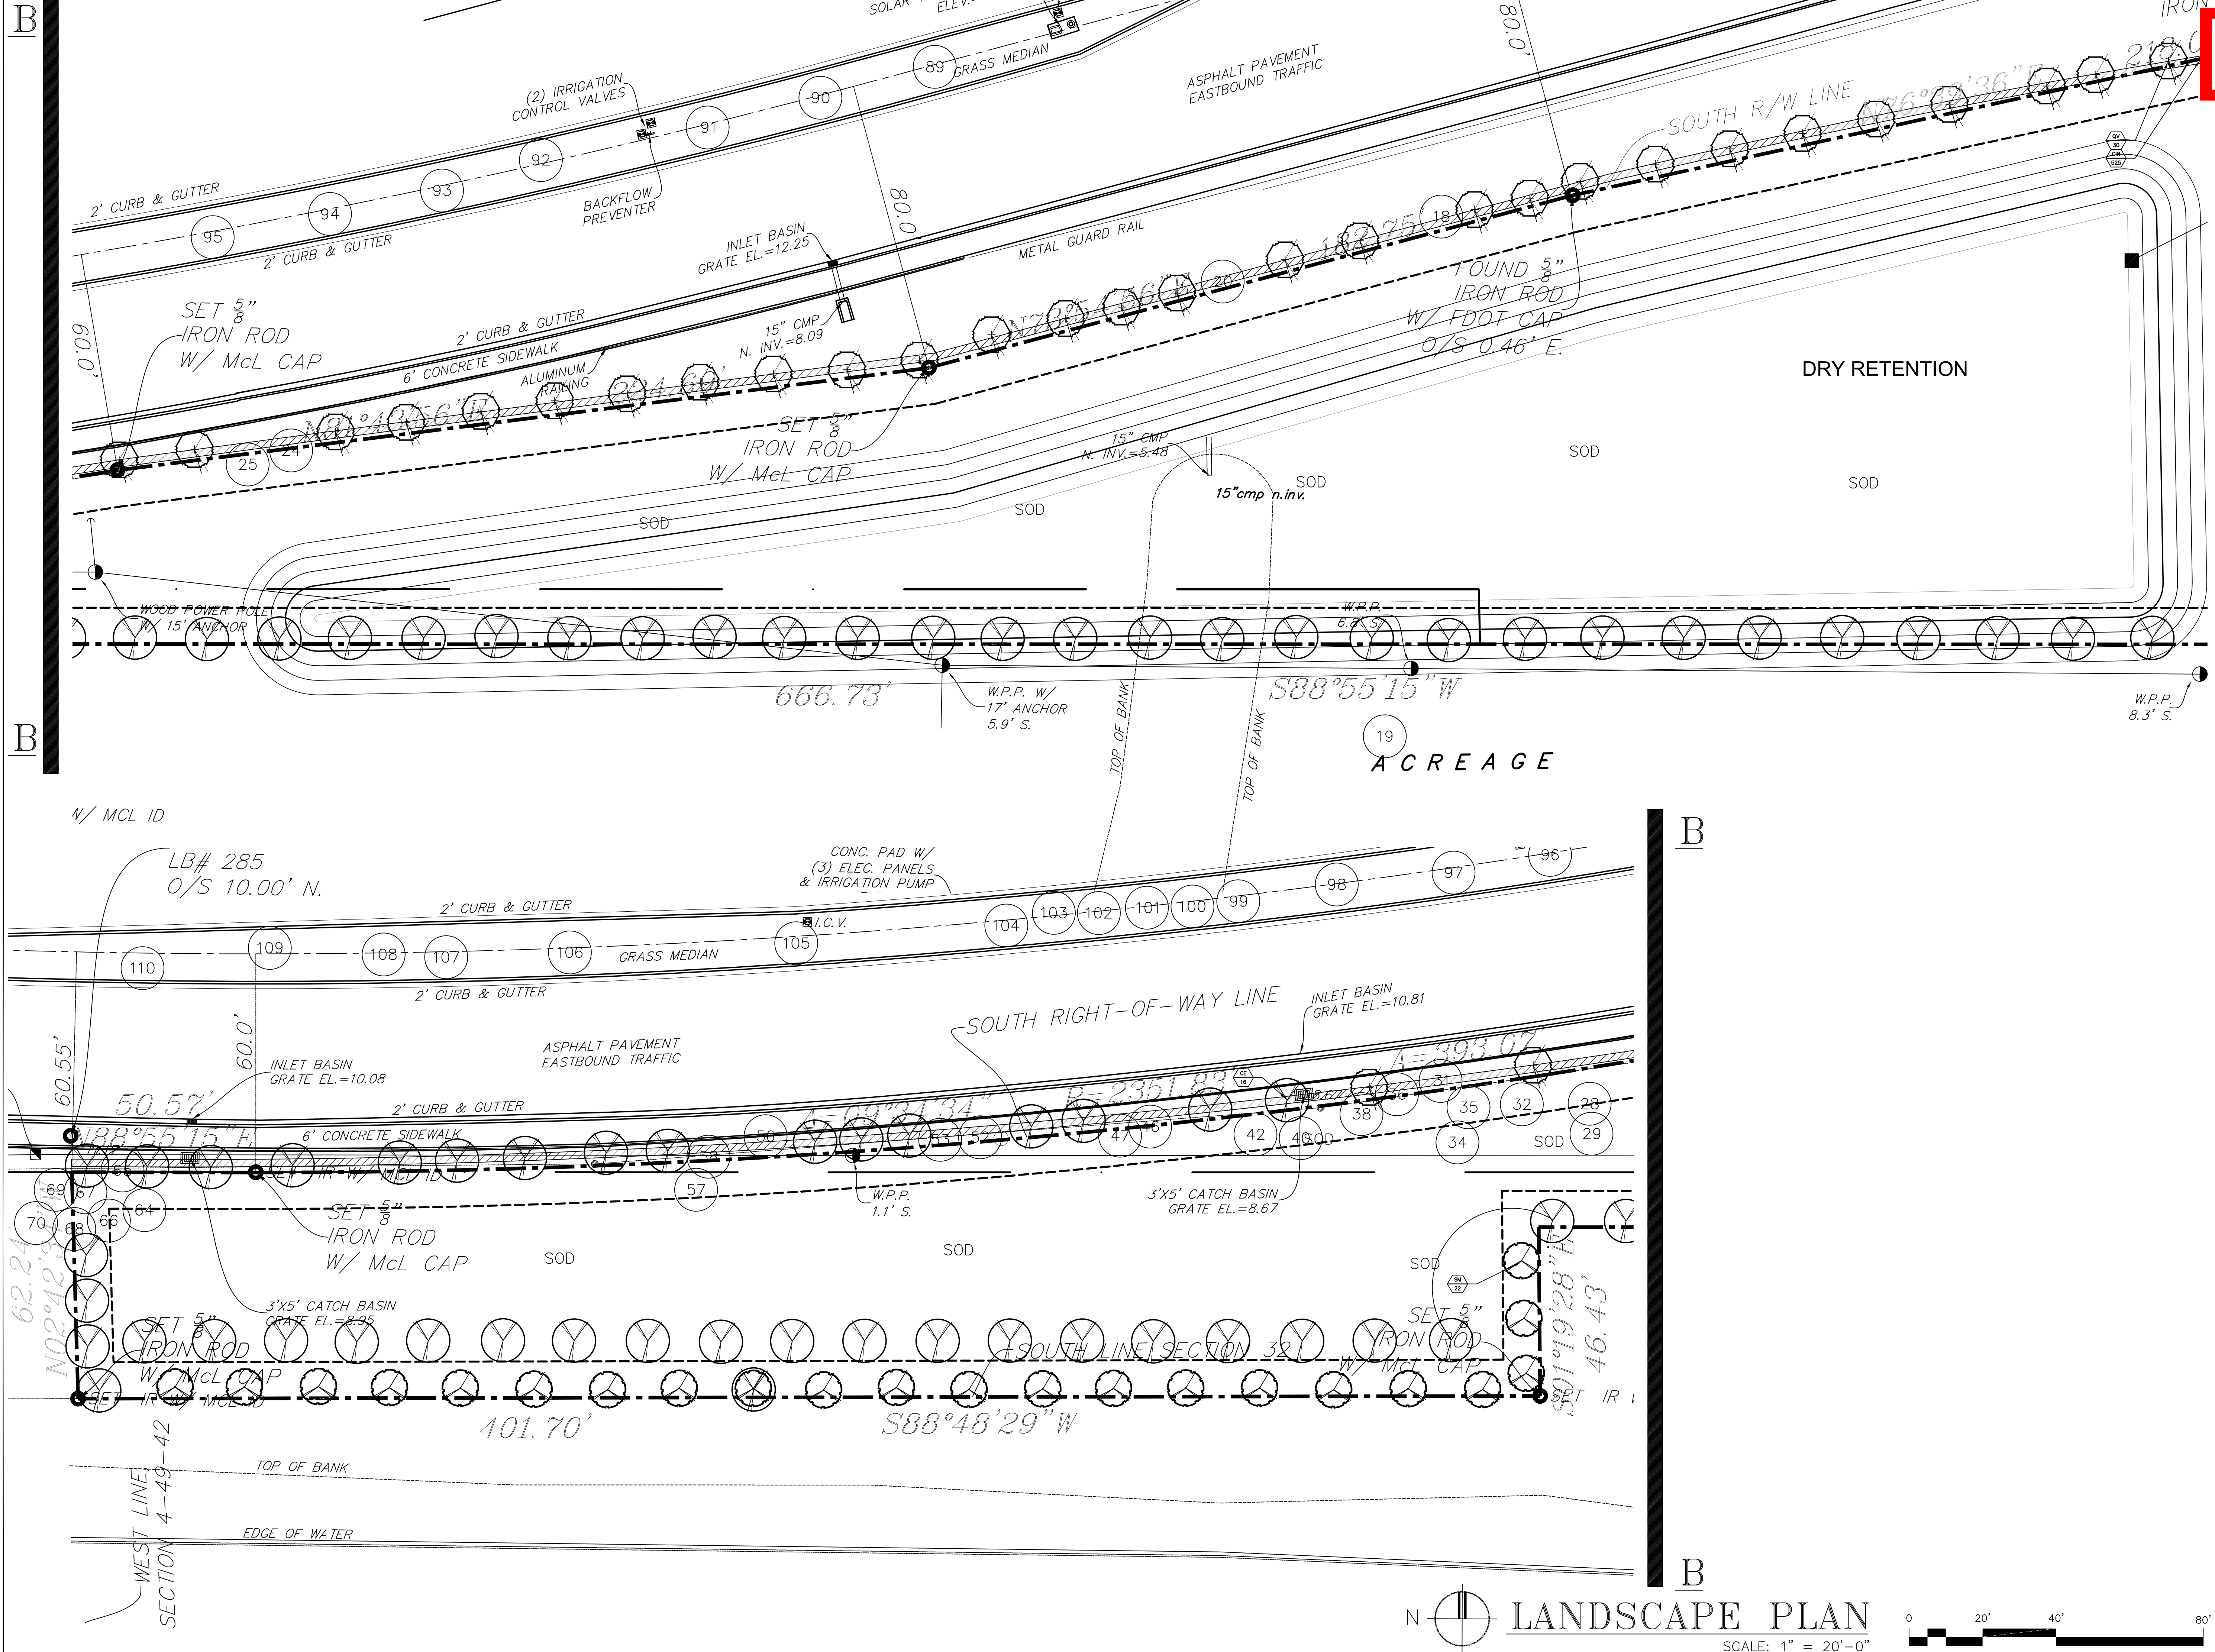


**DRC**  
PZ23-1200009  
01/02/2025

**TONNING & ASSOCIATES, INC.**  
Landscape Architecture & Land Planning  
Landscape Architect — Florida License #6666709  
4855 NW 92 Terrace 33067  
Coral Springs, Florida  
Tel: 561-414-8269 Email: wtonning@tonningandassociates.com

DRWG. TITLE : LANDSCAPE PLAN  
PROJECT : FLORIDA INDOOR TENNIS  
WEST ATLANTIC BOULEVARD  
POMPANO BEACH, FLORIDA 33069  
CLIENT : RWB LINARES ARCHITECTURE

**Wayne K. Tonning**  
Digitally signed by Wayne K. Tonning  
Date: 2024.11.21 23:39:27 -05'00'

PROJECT NO.	22-144
DRAWN BY	WKT
DESIGNED BY	WKT
CHECKED BY	WKT
DATE	01-17-23
DWG. NO.	LP-3
SHT. NO.	3 of 3
REVISIONS	12-07-23
	08-22-24
	11-21-24

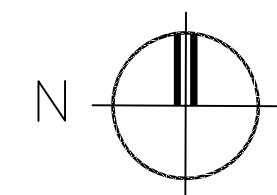

LANDSCAPE PLAN  
SCALE: 1" = 20'-0"

