
**TONNING & ASSOCIATES, INC.**  
Landscape Architecture & Land Planning

Landscape Architect — Florida License #6666709  
4855 NW 92 Terrace  
Coral Springs, Florida 33067  
Tel: 561-414-8269 Email: wtonning@tonningandassociates.com

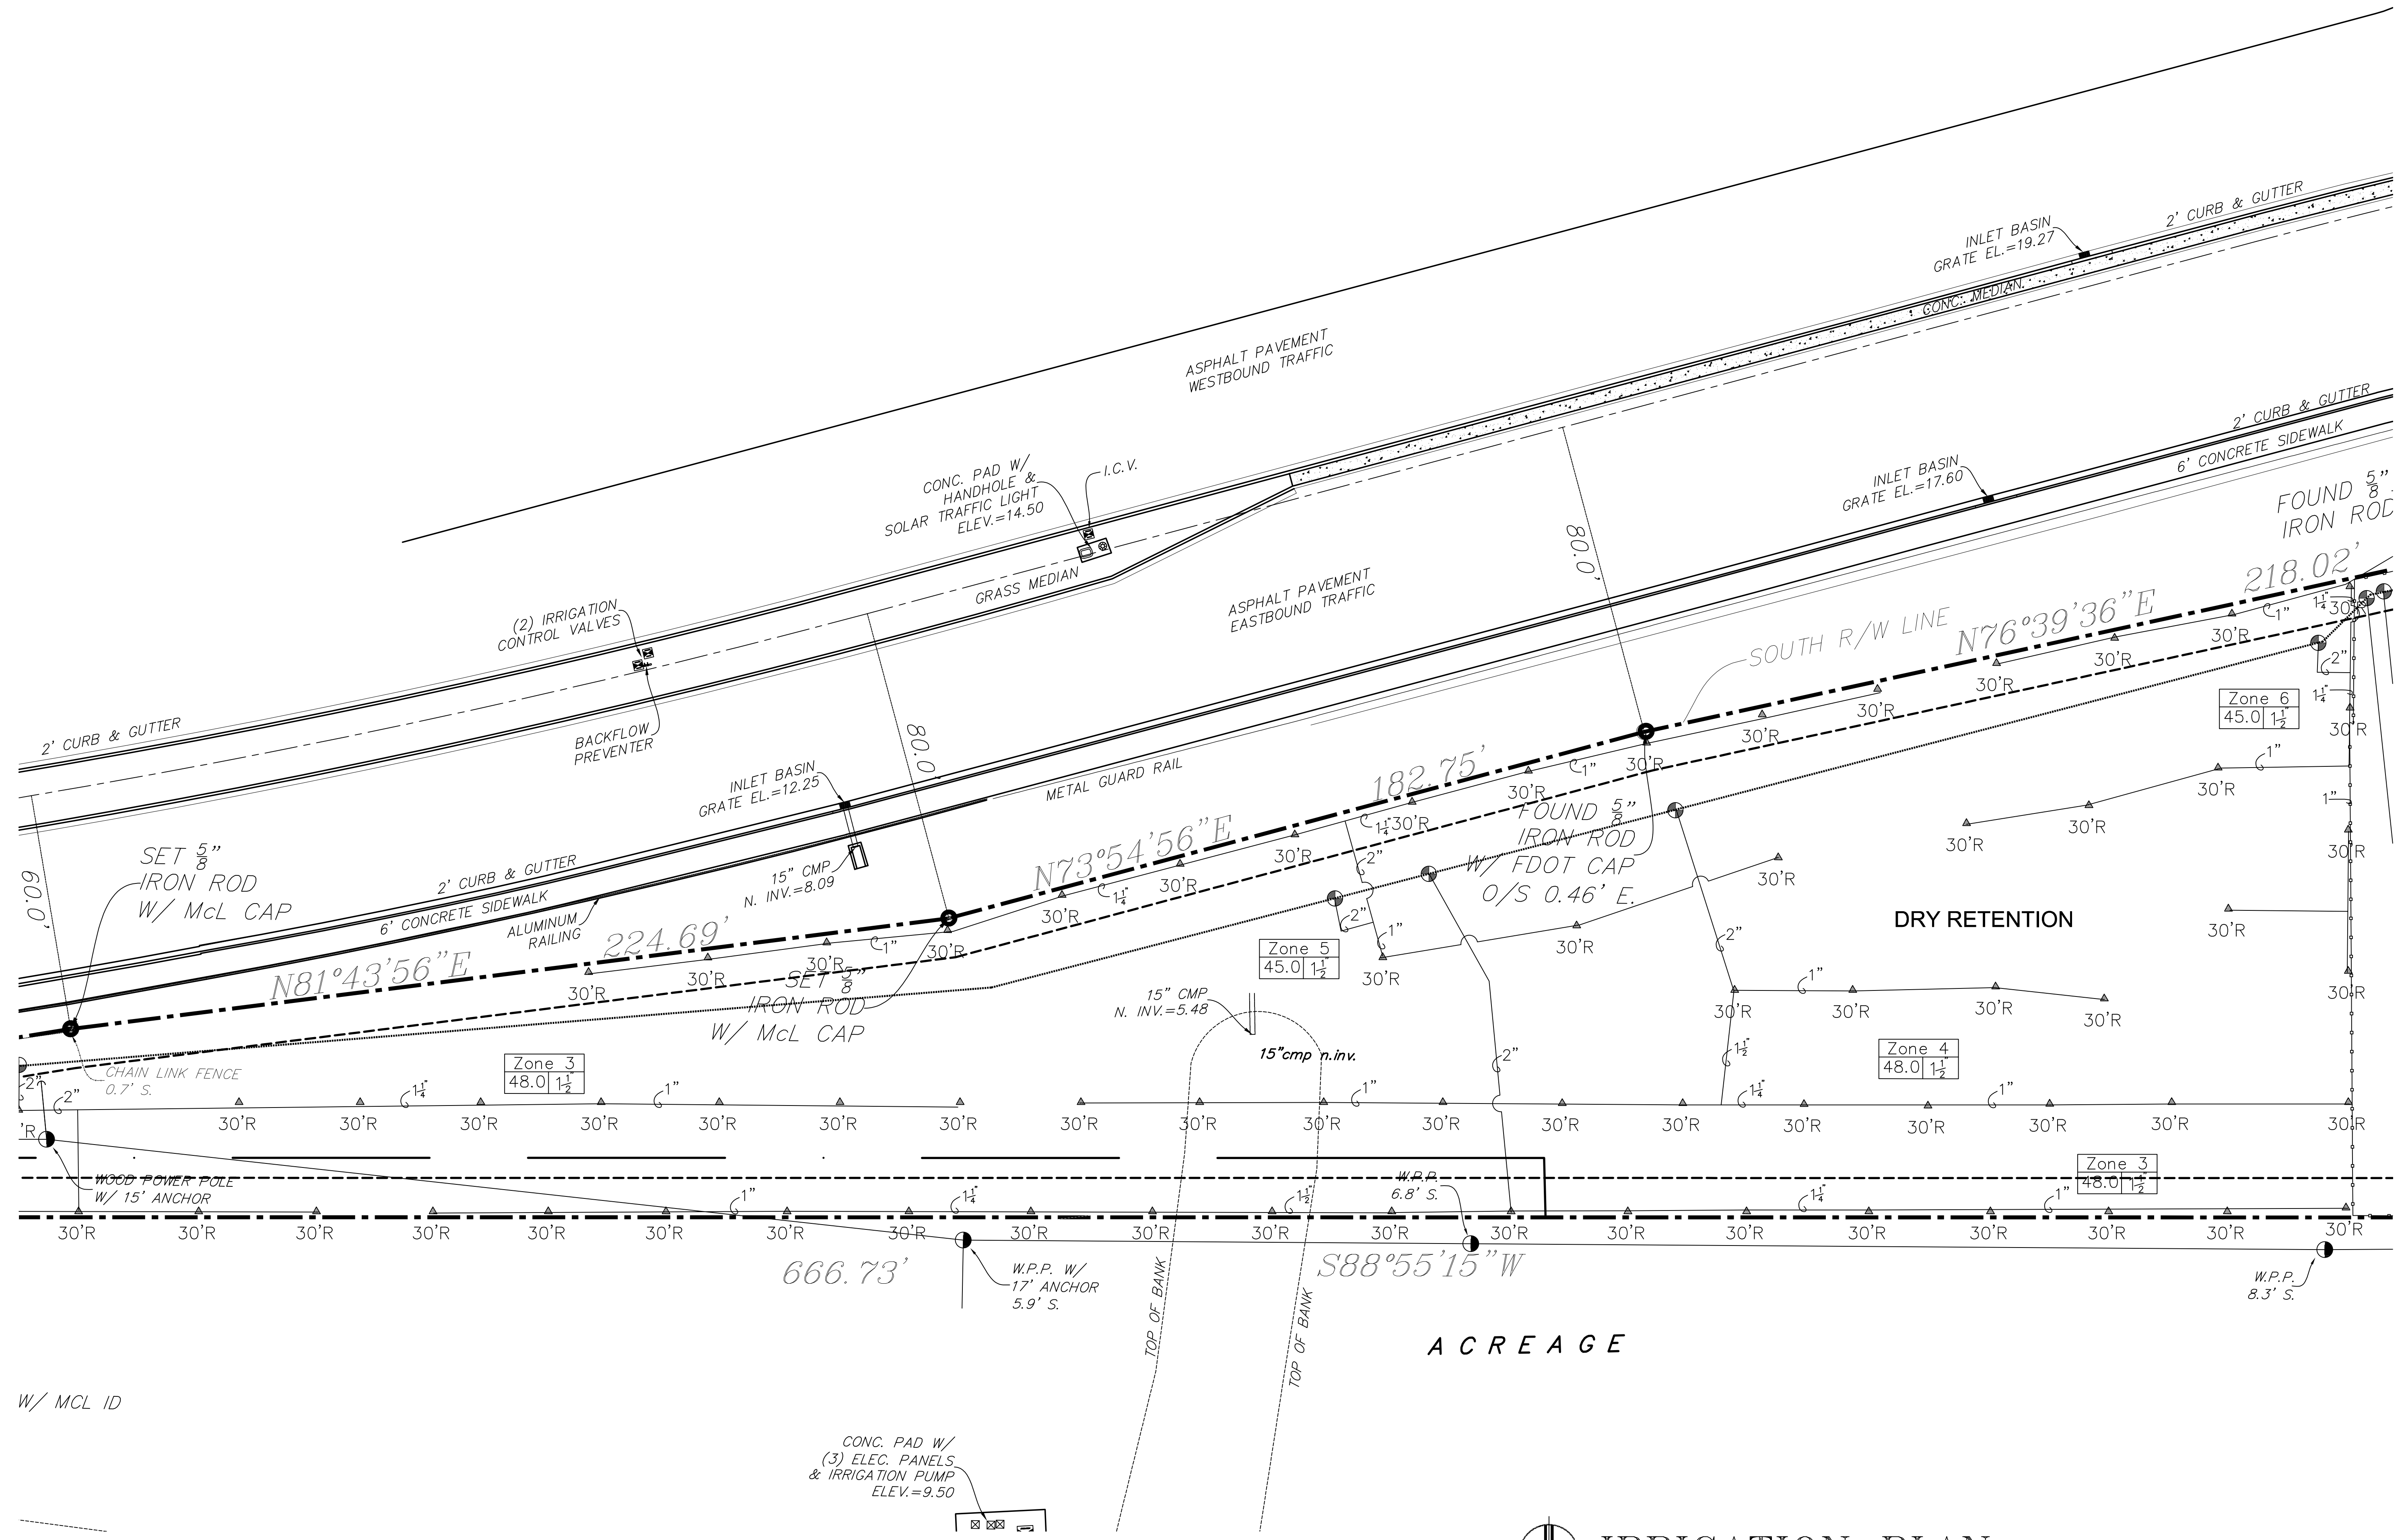

DRWG. TITLE : IRRIGATION PLAN  
PROJECT : FLORIDA INDOOR TENNIS  
WEST ATLANTIC BOULEVARD  
POMPANO BEACH, FLORIDA 33069  
CLIENT : RWB LINARES ARCHITECTURE

**Wayne K Tinning**  
Digitally signed by  
Wayne K Tinning  
Date: 2024.11.21  
13:14:40 -05'00'

PROJECT NO. 22-144  
DRAWN BY WKT  
DESIGNED BY WKT  
CHECKED BY WKT  
DATE : 01-17-23  
DWG. NO. LI-2  
SHT. NO. 2 of 3  
REVISIONS :  
12-08-23  
08-22-24  
11-21-24