


AR 0013087		
No:	Issue	Date
Progress		08/12/2025

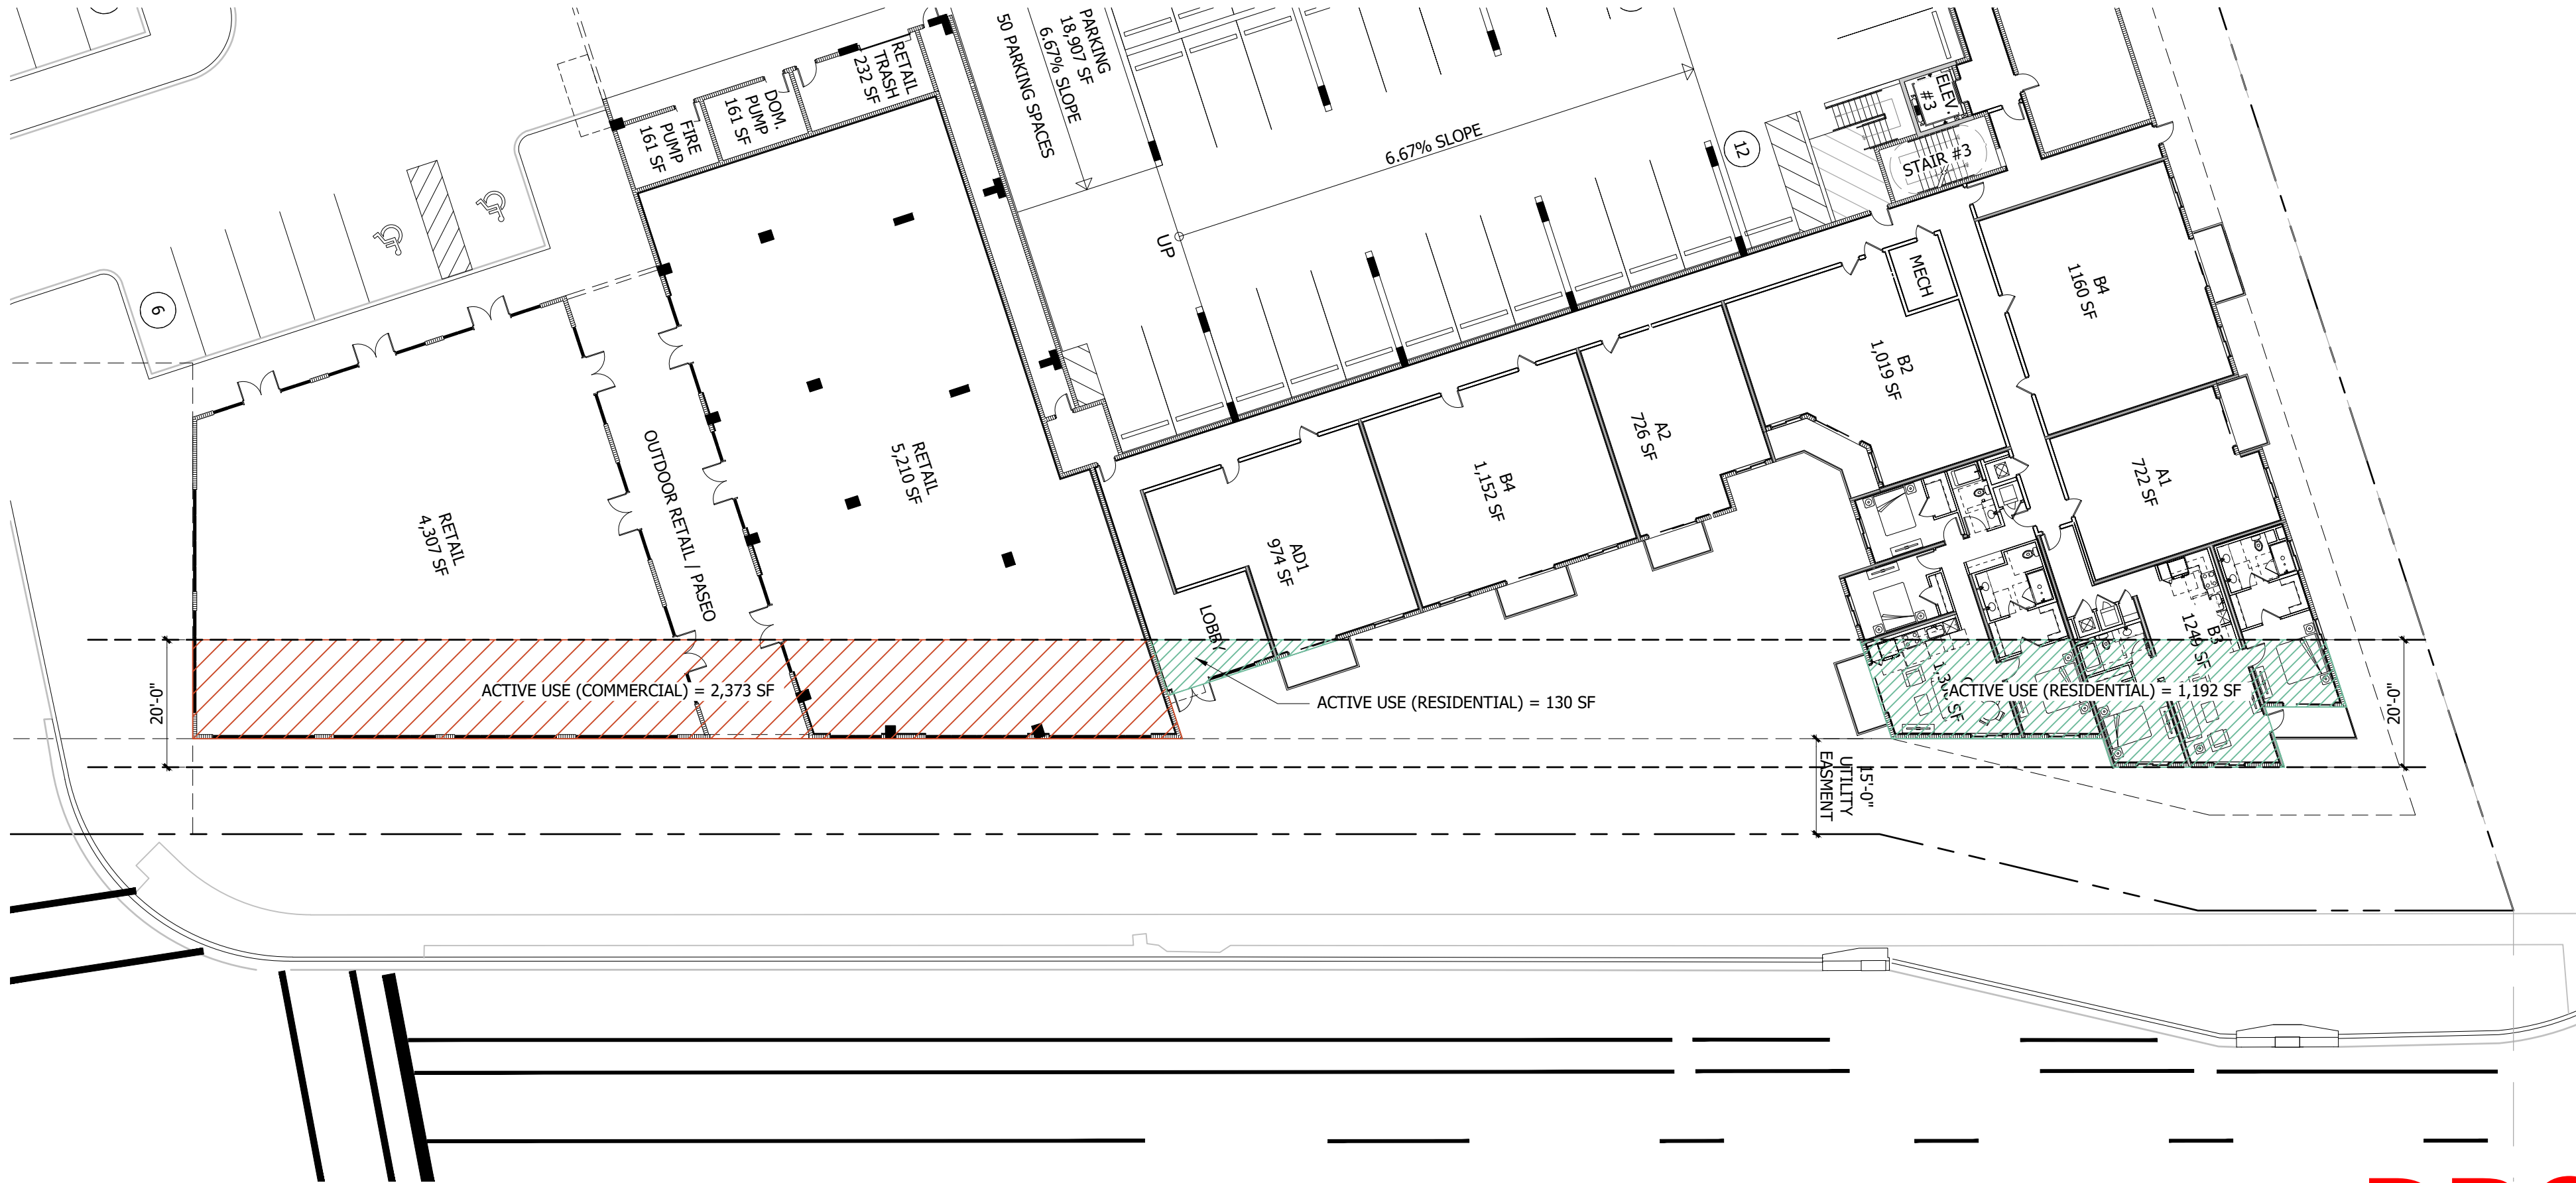

TOTAL SQUARE FOOTAGE OF ACTIVE USE TO A 20'-0" DEPTH = 3,695 SF:

(RESIDENTIAL) = 130 SF + 1,192 SF = 1,322 SF (35.8%)
(COMMERCIAL) = 2,373 SF (64%)

PERCENTAGE OF ACTIVE COMMERCIAL USE 64%>50%