



Copyright © 2022 Pascual, Perez, Kiliddjian, Starr - Architects + Planners. The architectural design and detail drawings for this building and / or overall project are the legal property of and all rights reserved by the Architect. Their use for reproduction, construction or distribution is prohibited unless authorized in writing by Architect.

Received after DRC Meeting to address DRC comments prior to the submission of a Building Permit Application.

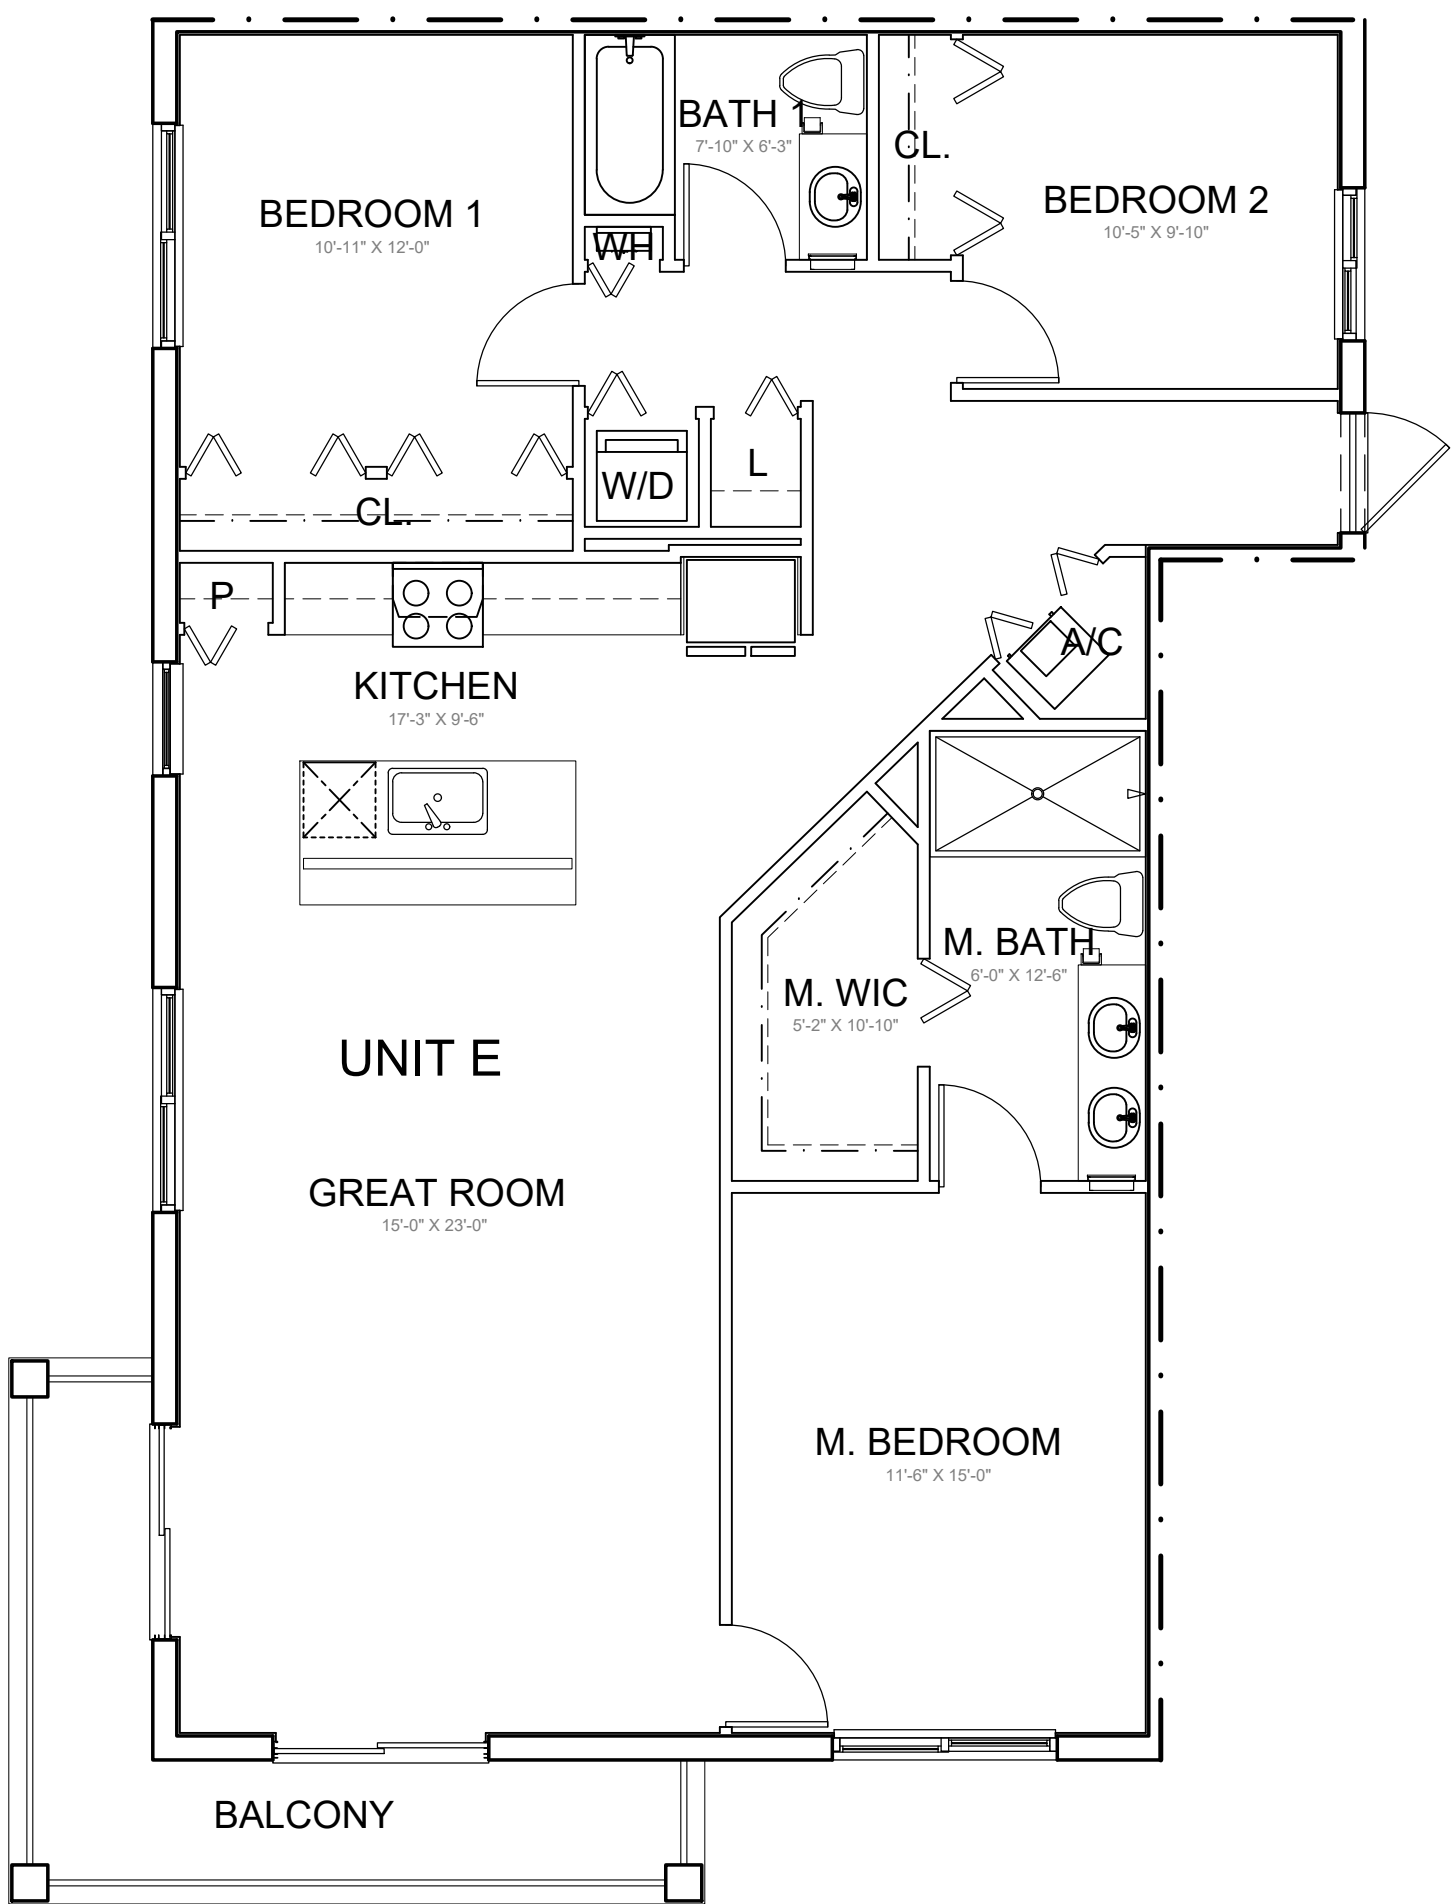


UNIT E	
3 BEDROOM - 2 BATH	
NET PAINT TO PAINT A/C AREA	1,336 SF
BALCONY	122 SF
TOTAL GROSS	1,458

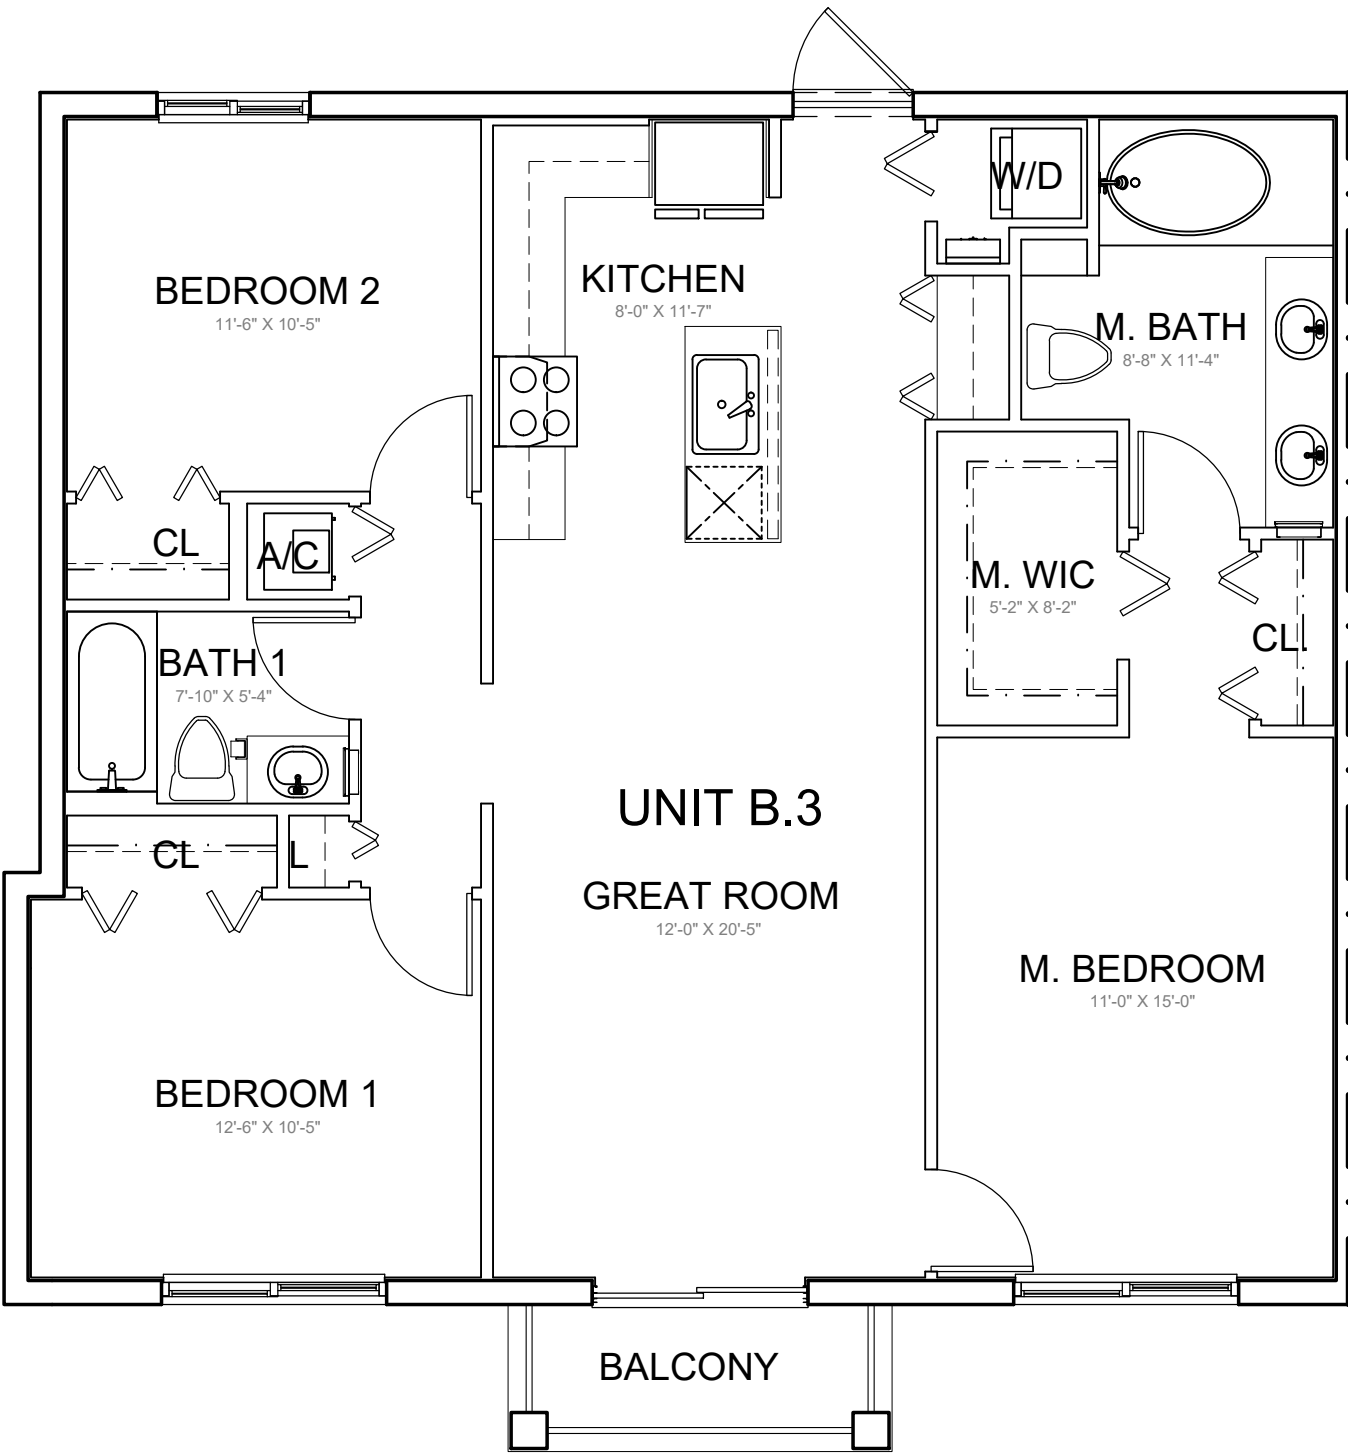


UNIT B3	
3 BEDROOM - 2 BATH	
NET PAINT TO PAINT A/C AREA	1,141 SF
BALCONY	42 SF
TOTAL GROSS	1,183




UNIT D	
2 BEDROOM - 2.5 BATH	
NET PAINT TO PAINT A/C AREA	1,129 SF
BALCONY	42 SF
TOTAL GROSS	1,171

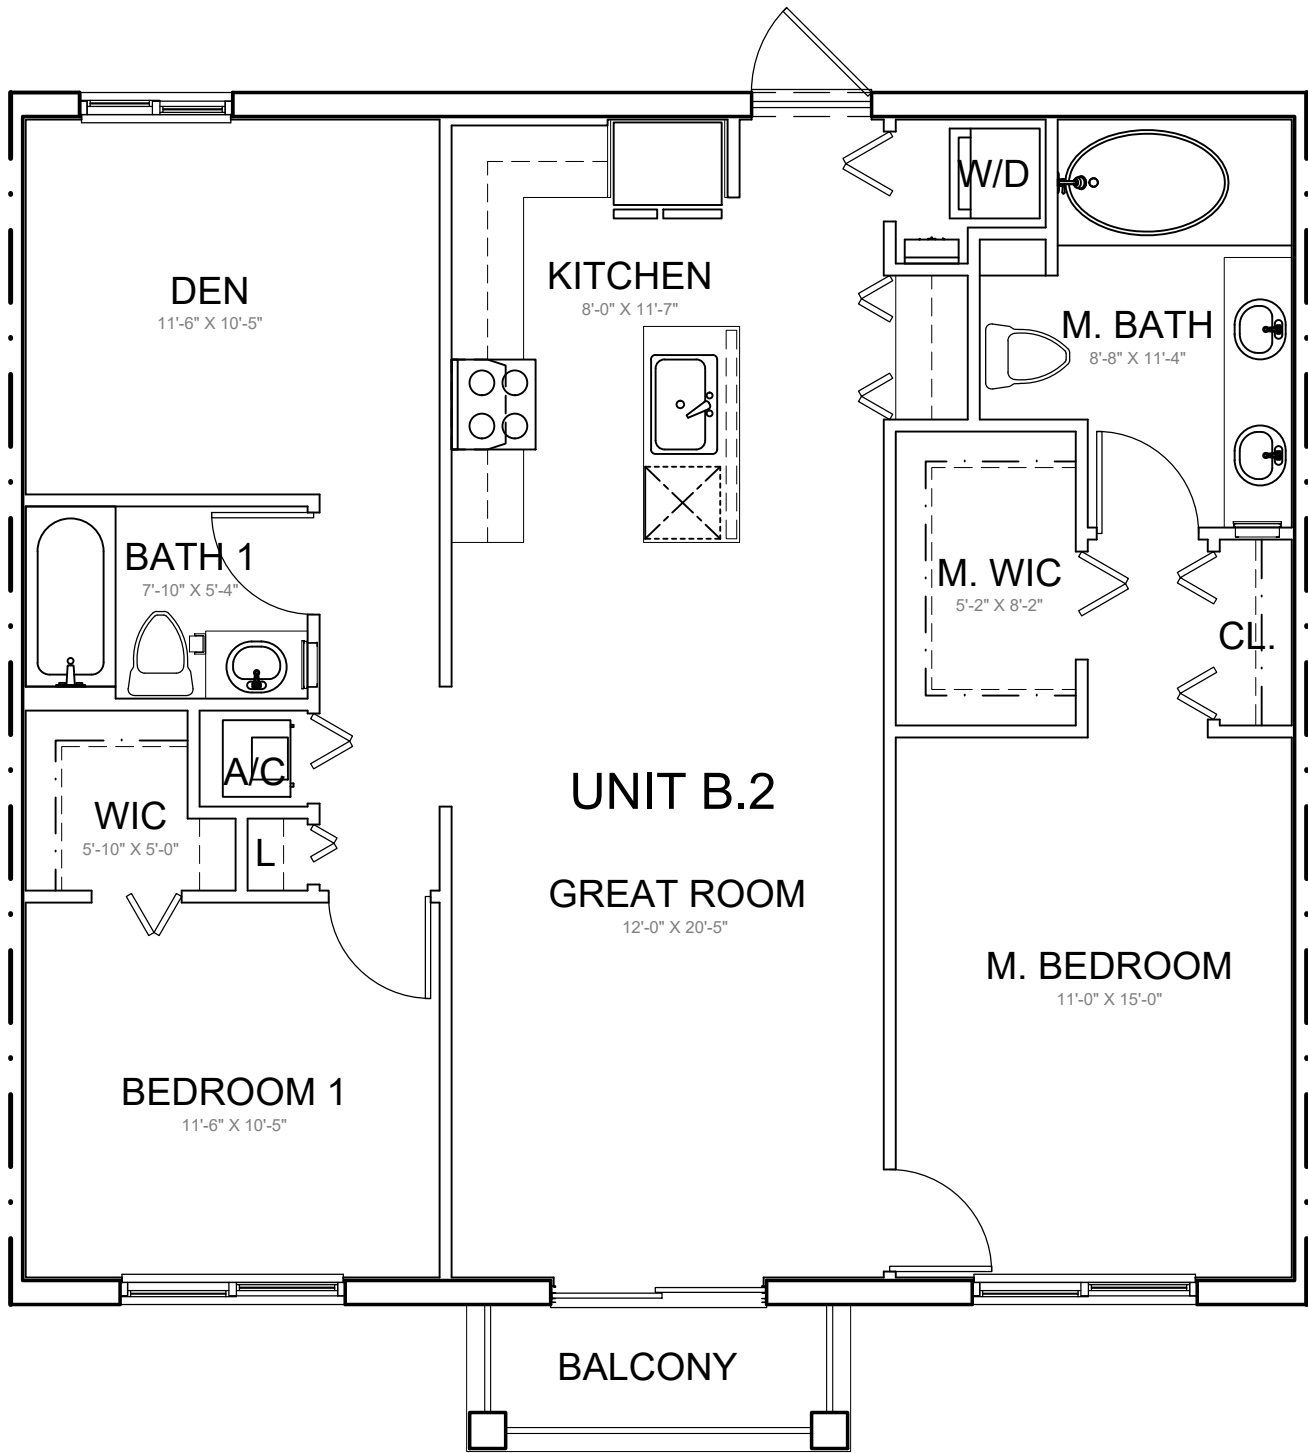

UNIT B.2	
2 BEDROOM+ DEN - 2 BATH	
NET PAINT TO PAINT A/C AREA	1,129 SF
BALCONY	42 SF
TOTAL GROSS	1,171

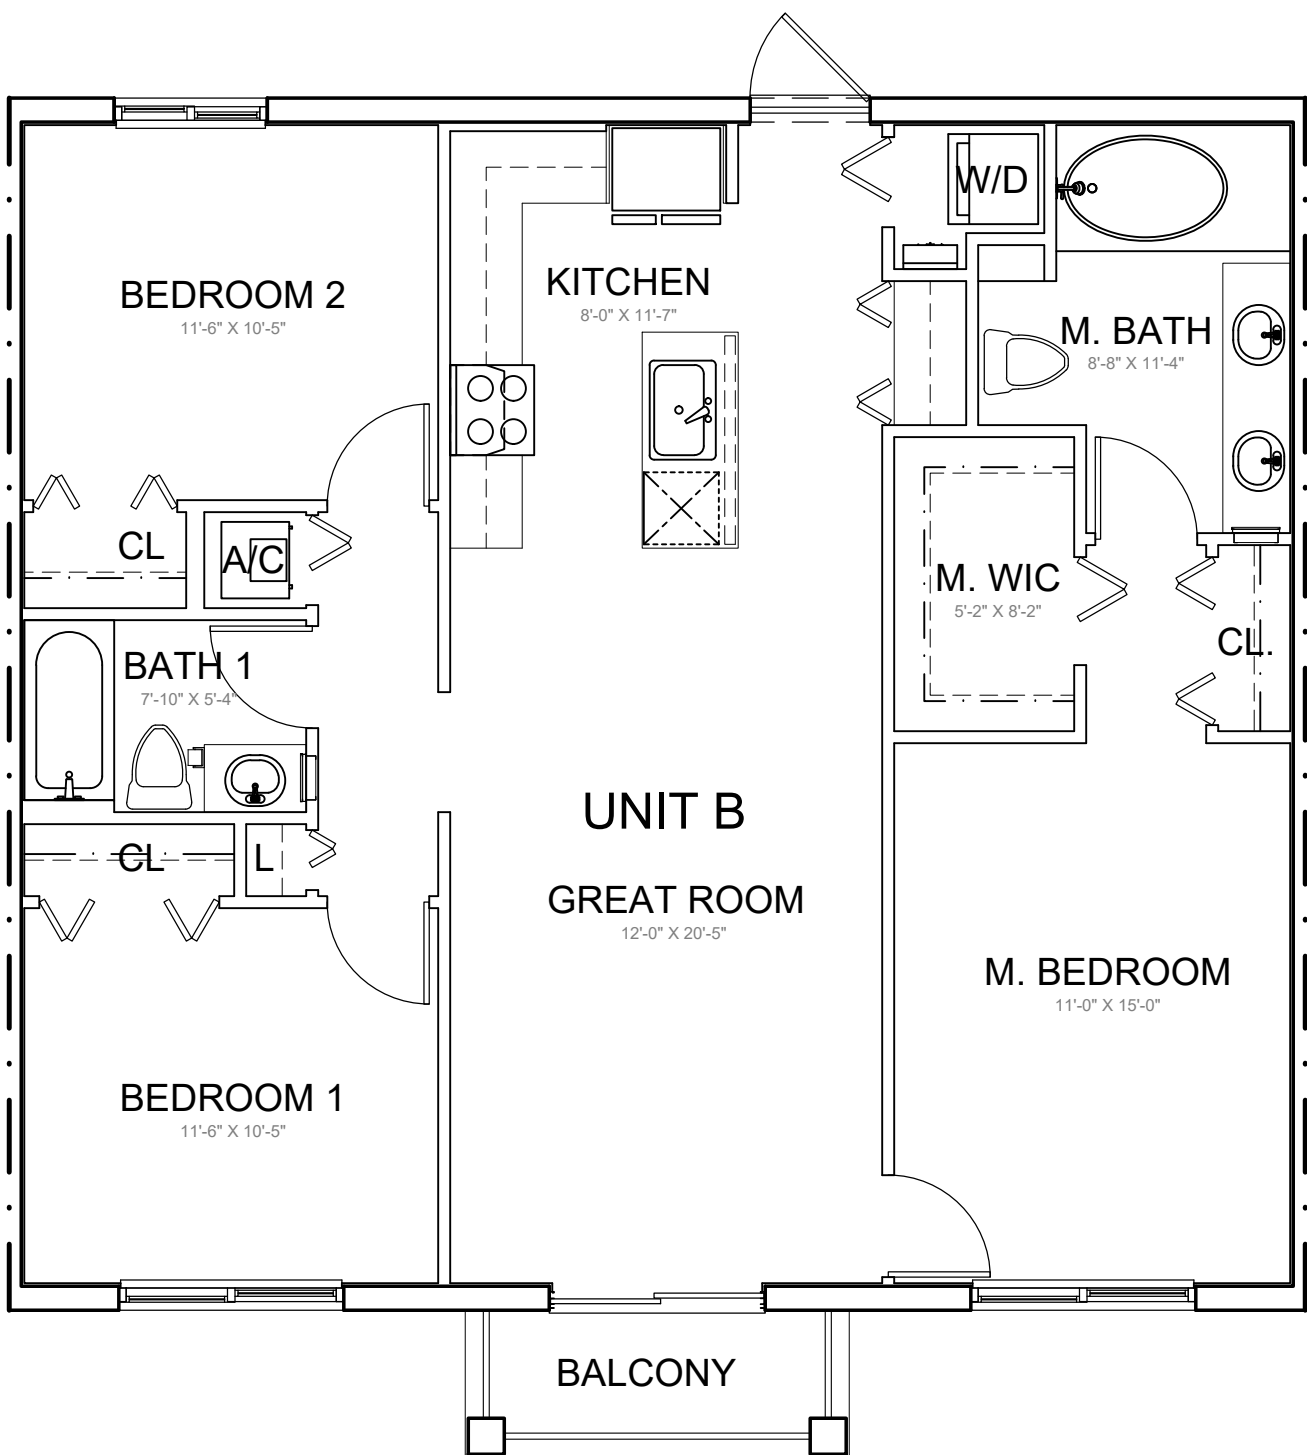

UNIT B	
3 BEDROOM - 2 BATH	
NET PAINT TO PAINT A/C AREA	1,129 SF
BALCONY	42 SF
TOTAL GROSS	1,171

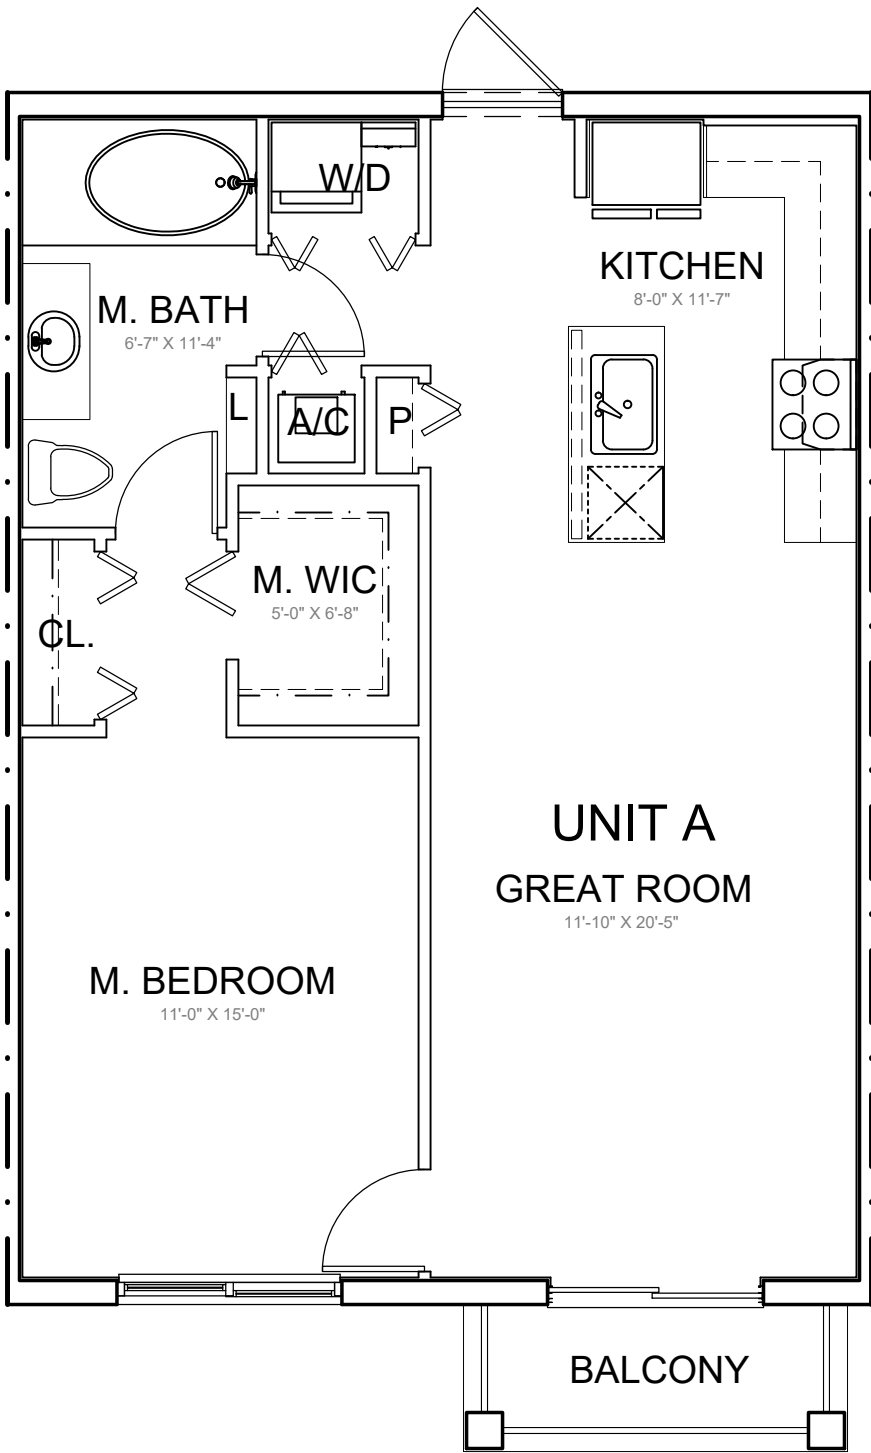

UNIT A	
1 BEDROOM - 1 BATH	
NET PAINT TO PAINT A/C AREA	738 SF
BALCONY	43 SF
TOTAL GROSS	781