

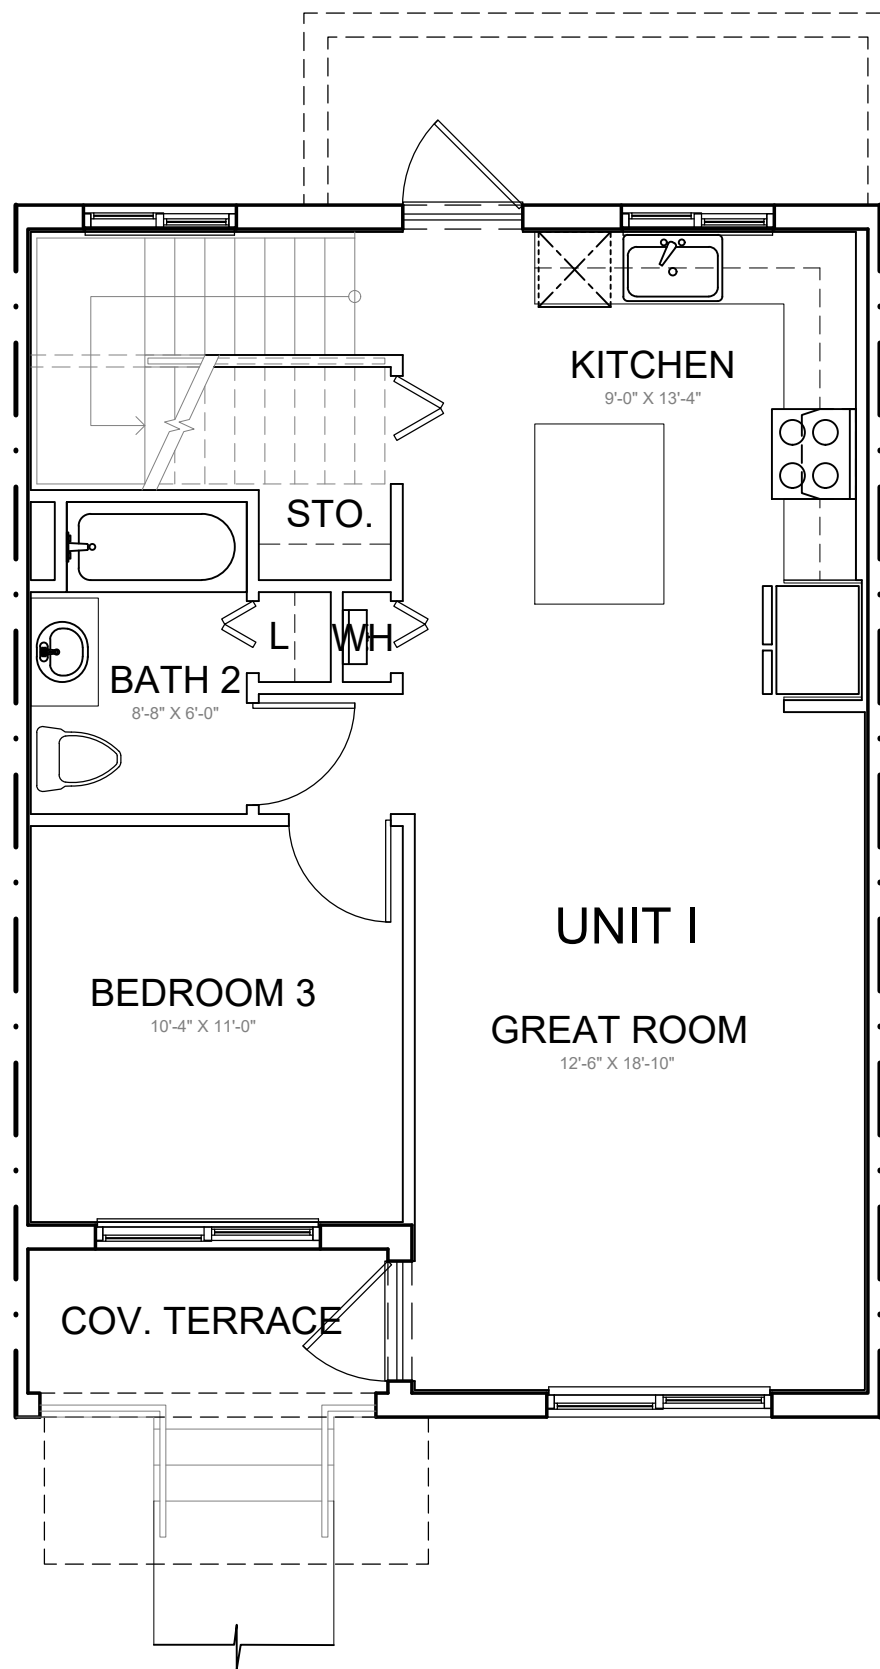


COPYRIGHT © 2022 PASCUAL, PEREZ, KILIDDJIAN, STARR - ARCHITECTS + PLANNERS
The architectural design and detail drawings for this building and / or overall project are the legal property of and all rights reserved by the Architect. Their use for reproduction, construction or distribution is prohibited unless authorized in writing by Architect.


Received after DRC Meeting
to address DRC comments
prior to the submission of a
Building Permit Application.

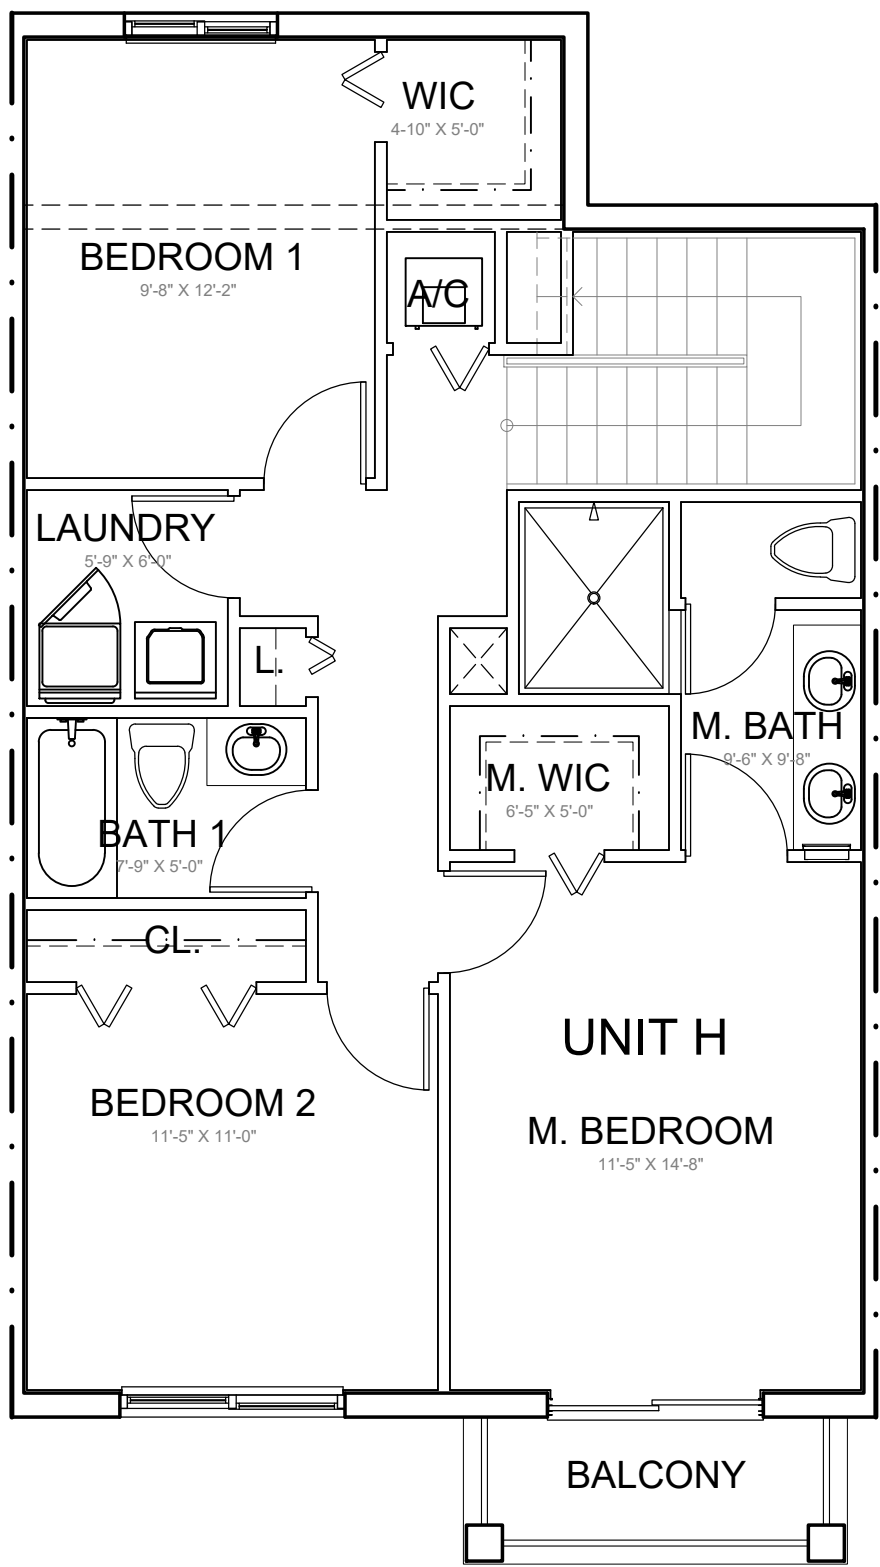

UNIT I	
4 BEDROOM - 3 BATH	
NET PAINT TO PAINT A/C AREA	1,509 SF
COV. TERRACE	48 SF
BALCONY	42 SF
TOTAL GROSS	1,599

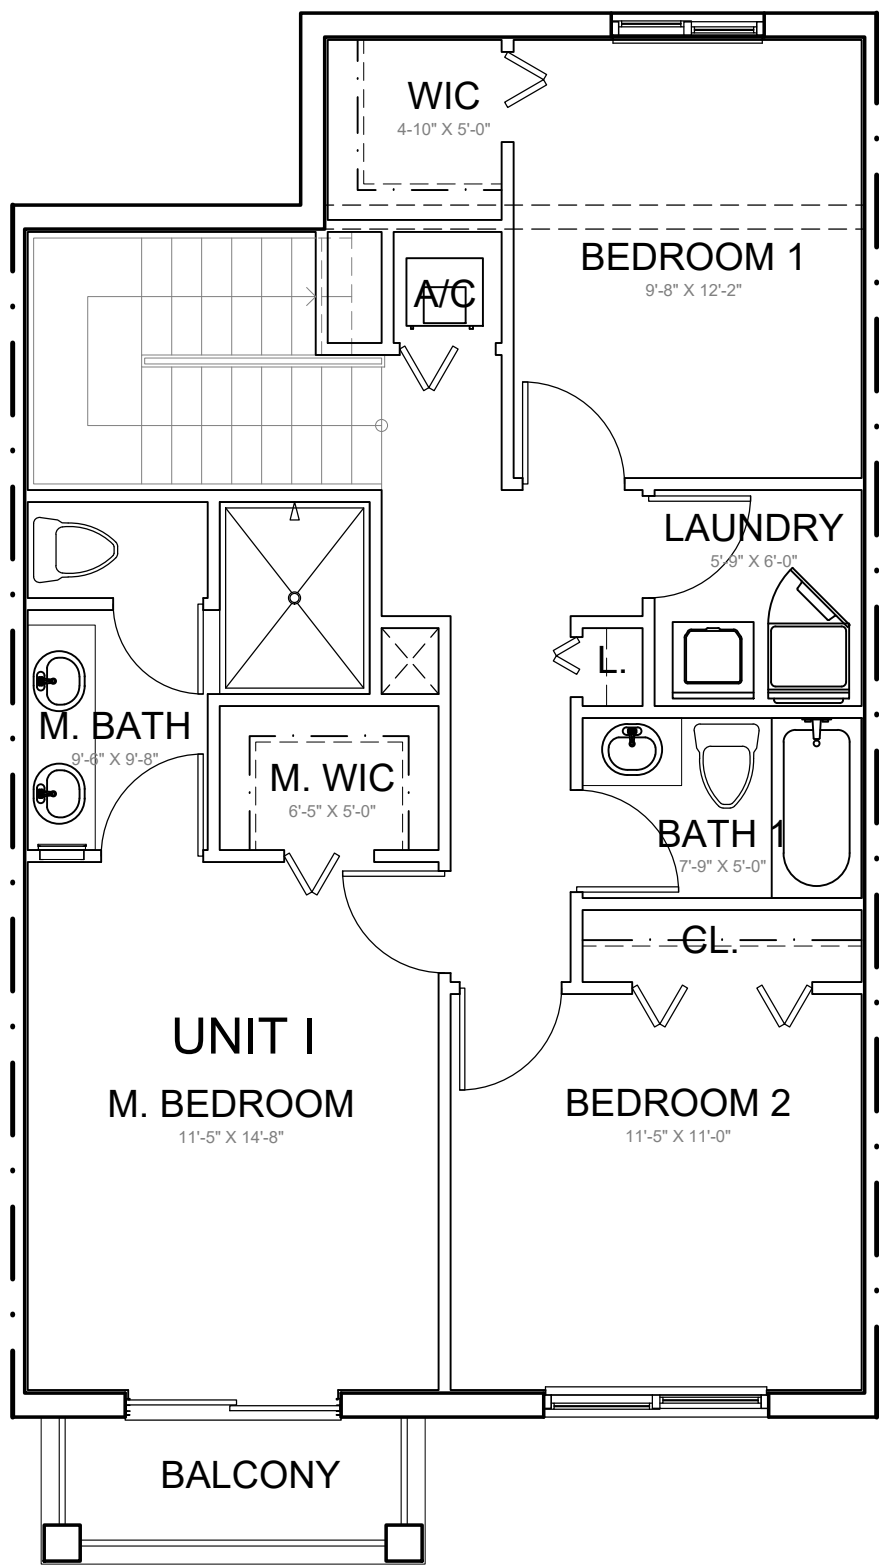

UNIT H	
3 BEDROOM - 2.5 BATH	
NET PAINT TO PAINT A/C AREA	1,509 SF
COV. TERRACE	48 SF
BALCONY	42 SF
TOTAL GROSS	1,599

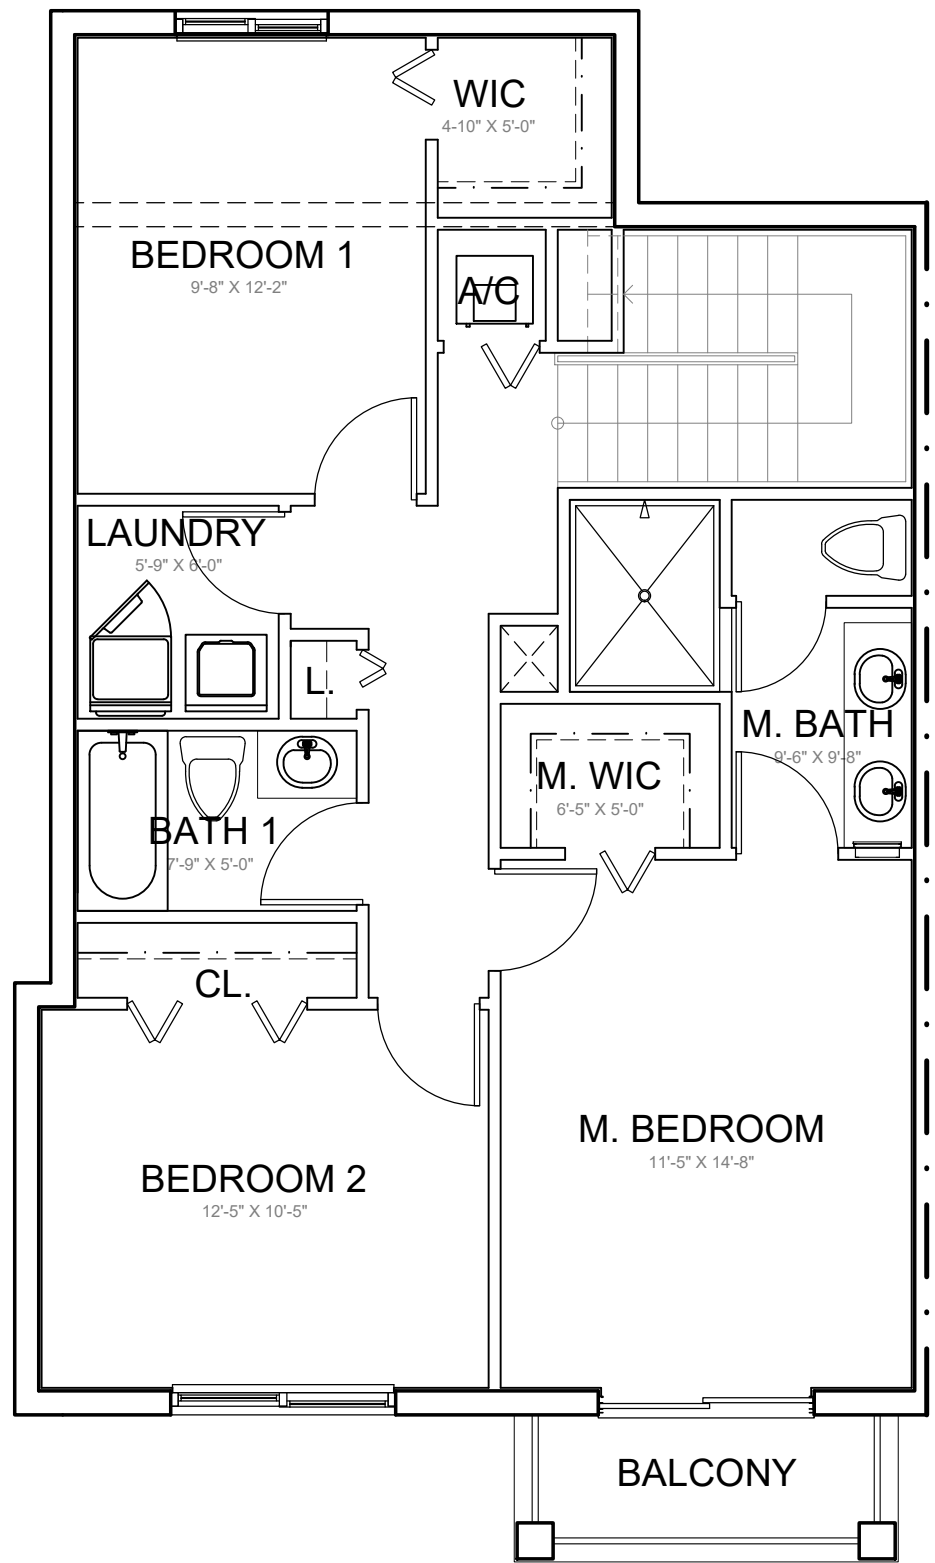

UNIT H.2	
3 BEDROOM - 2.5 BATH	
NET PAINT TO PAINT A/C AREA	1,533 SF
COV. TERRACE	48 SF
BALCONY	42 SF
TOTAL GROSS	1,623

