



DESIGNED	DRAWN	CHECKED
JY	JJ	JY

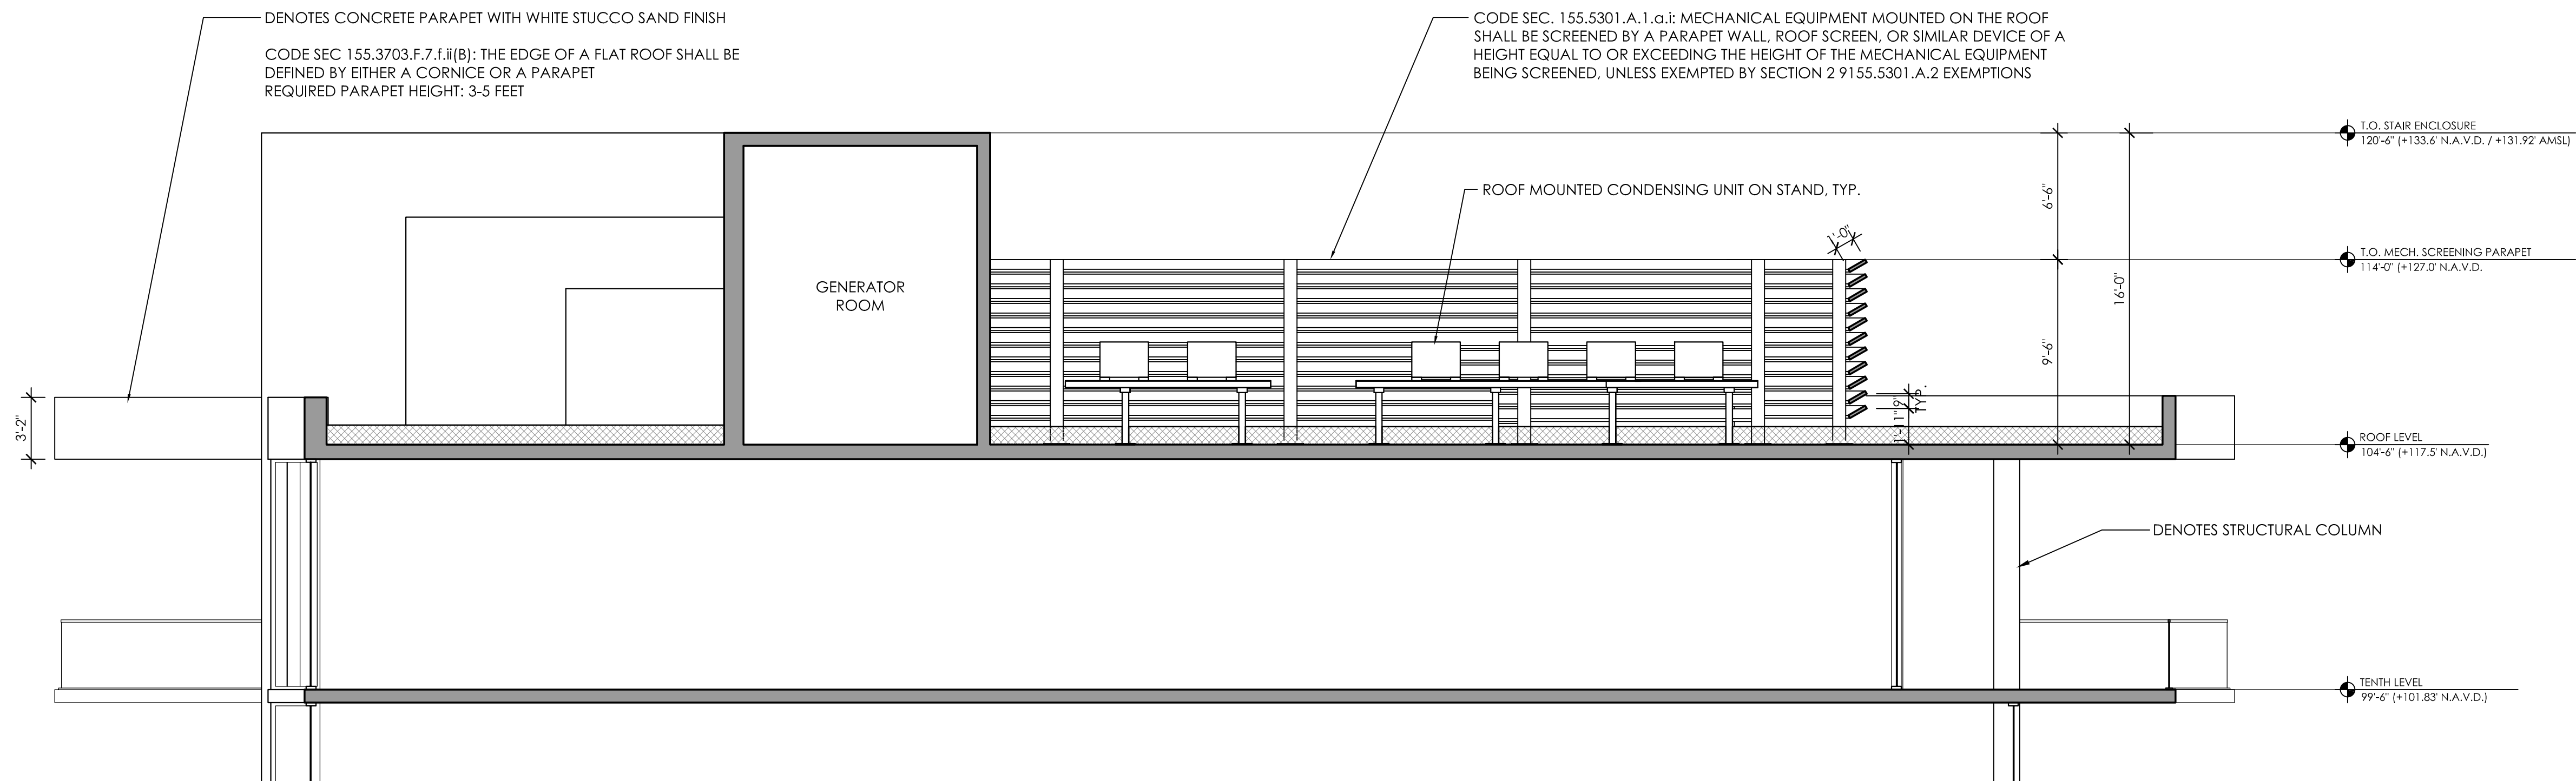

ROOFTOP / MECHANICAL SCREENING SECTION

SCALE: 3/16" = 1'-0"

2
A-304

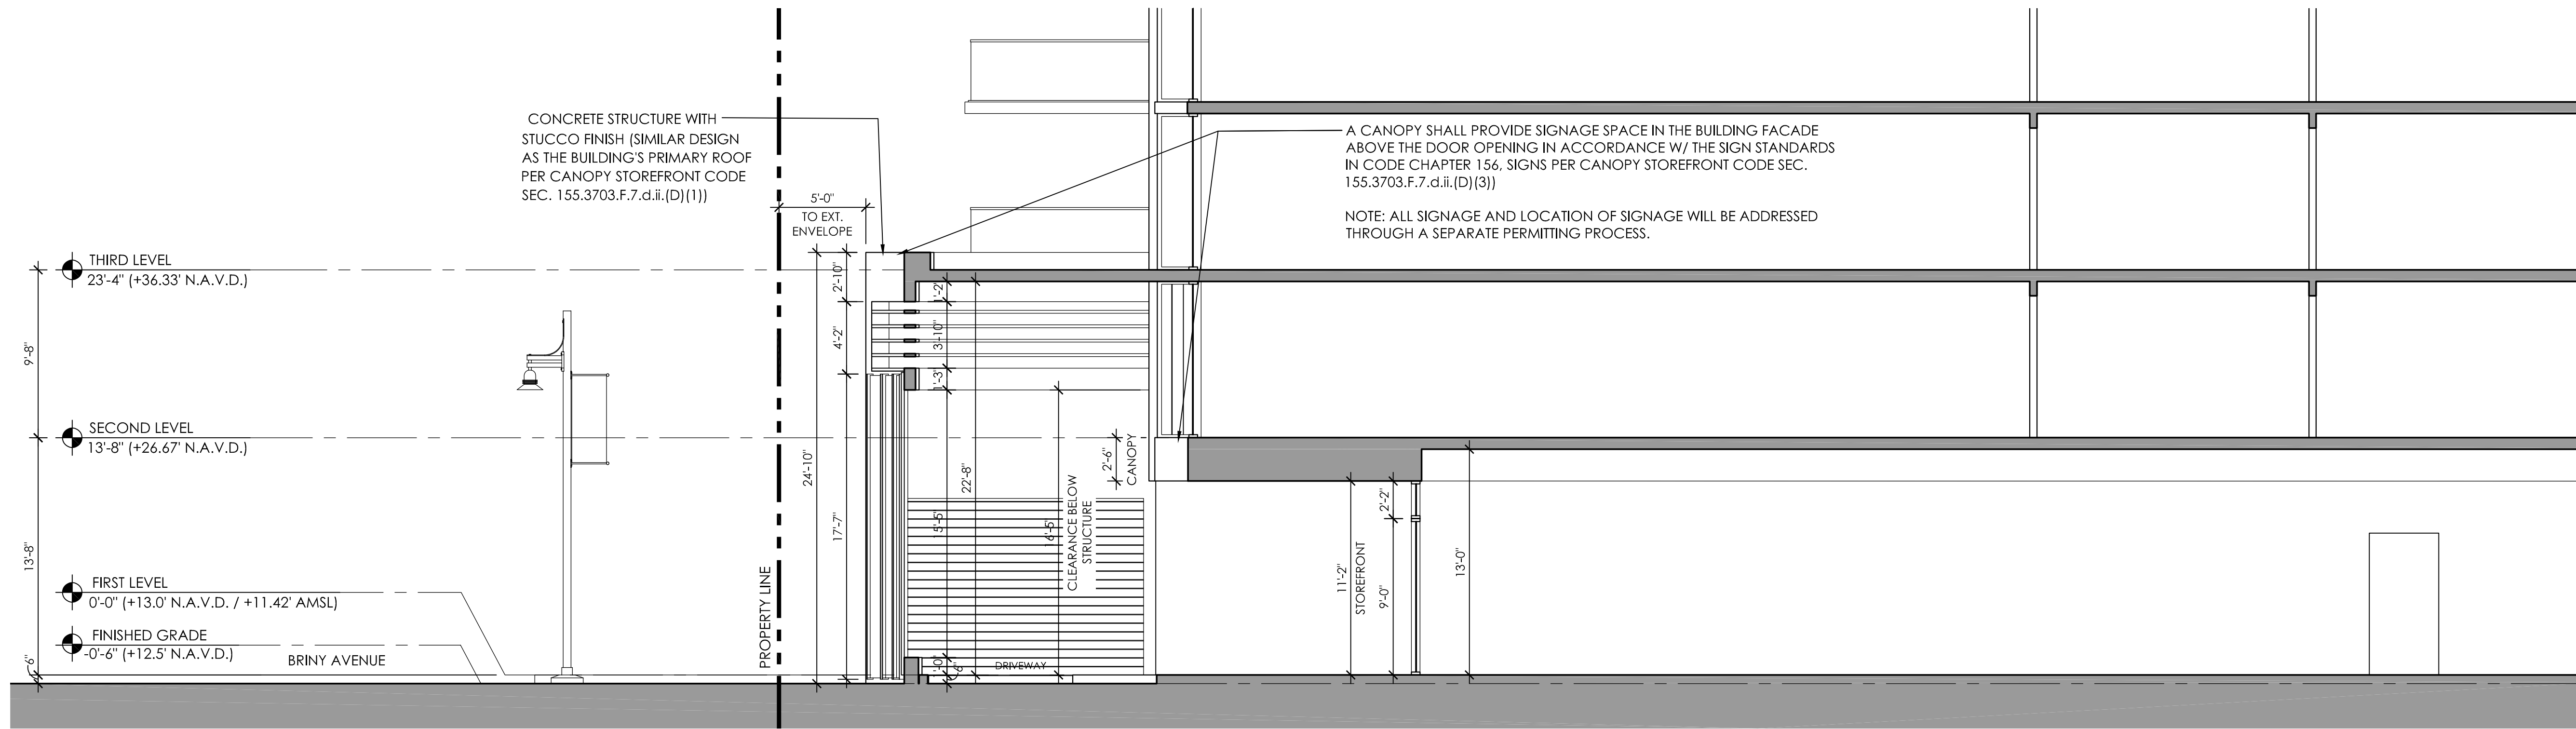

GROUND FLOOR ENTRY / CANOPY STOREFRONT SECTION

SCALE: 3/16" = 1'-0"

1
A-304


REVISIONS

DATE:	COMM:
01/12/24	22019

580 BRINY AVE.

580 BRINY AVE.
POMPANO BEACH, FL

Digitally signed
by Jiro Yates
Date:
2024.04.09
11:48:11-04'00'

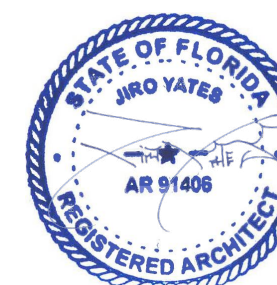

DATE: 04.05.2024
PROJECT: 224-12000003
05/15/2024