

REQUIREMENTS APPLY TO FIRE HYDRANTS. SIAMESE CONNECTIONS AND ANY OTHER FIRE EQUIPMENT FOR UTILIZING A FIRE HOSE, ON PRIVATE OR PUBLIC PROPERTY.


7'-6" FROM ALL WORKING SIDES AND 3'-6" FROM REAR. SOD ONLY IN THESE AREAS.

THE CLEAR ZONE SHALL BE FREE OF LANDSCAPE, (EXCEPT SOD), MAILBOXES, PARKING SPACES, LIGHT-POSTS AND ALL OTHER OBJECTS.

EXCEPTIONS: OTHER FIRE FIGHTING EQUIPMENT OR TRAFFIC POSTS TO PREVENT FIRE FIGHTING EQUIPMENT.


THIS DIAGRAM SHALL APPEAR ON ALL LANDSCAPE PLANS PRIOR TO APPROVAL.

REVISIONS		LANDSCAPE STANDARDS	
BY	DATE	URBAN FORESTRY	
TCW	APRIL 2010	CITY OF POMPAÑO BEACH	
		SCALE: N.T.S.	
		APPROVED BY: URBAN FORESTER	
		DATE: AUGUST 2010 DWG. NO. 300-1	

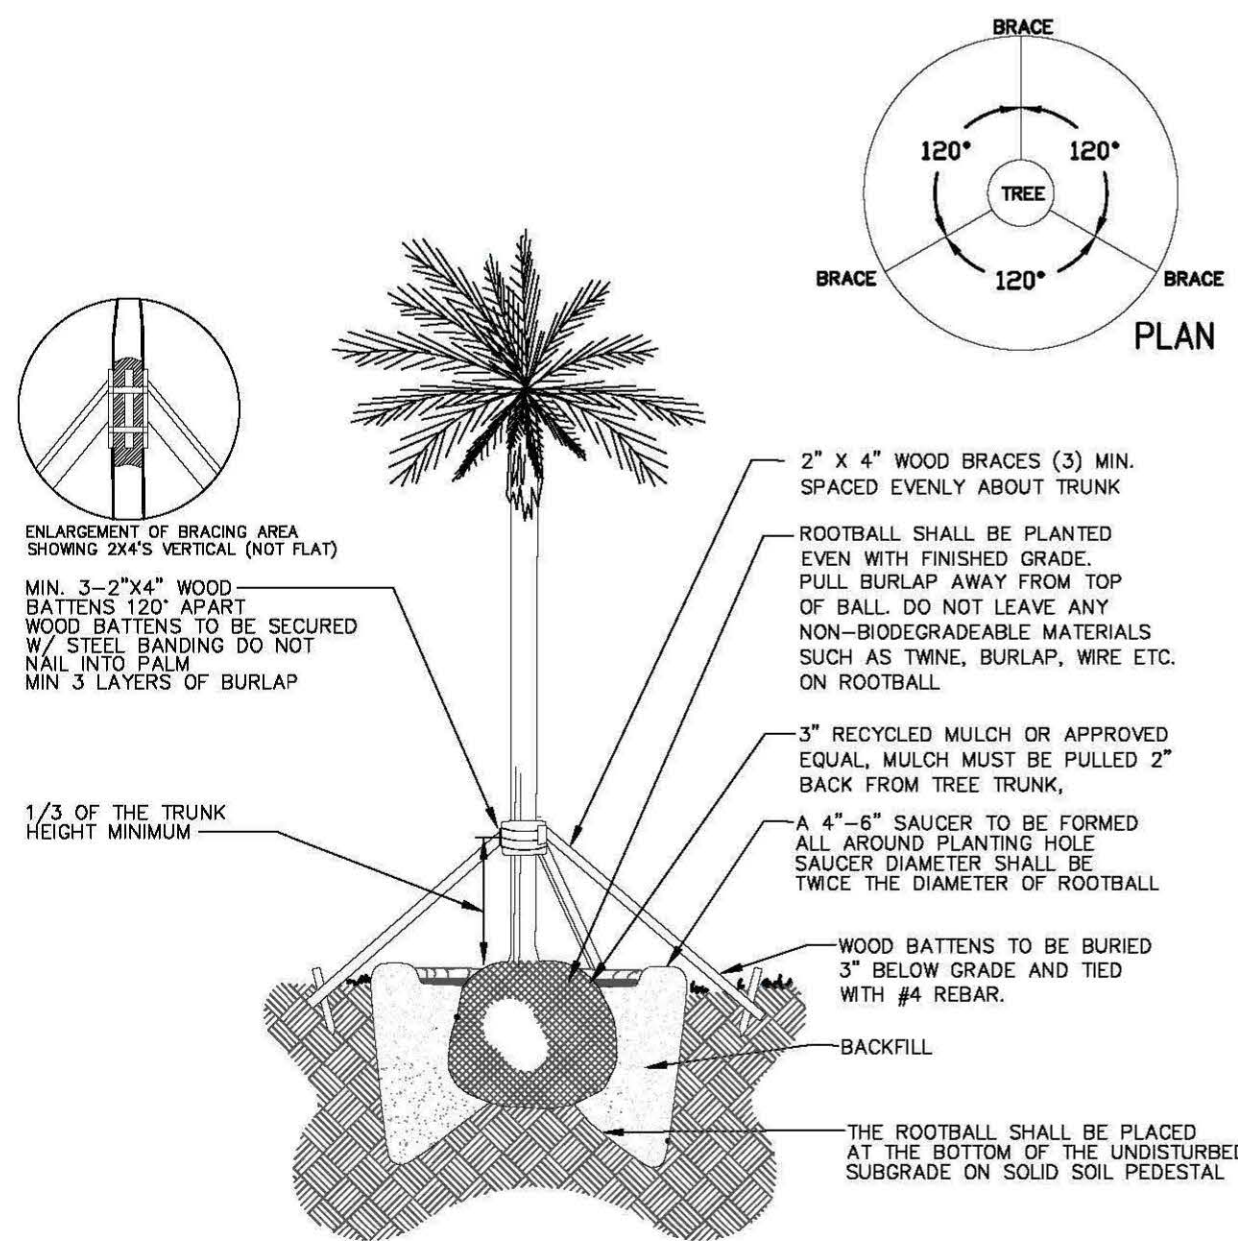


PALM PLANTING DETAIL


REVISIONS		LANDSCAPE STANDARDS	
BY	DATE	URBAN FORESTRY	
TCW	APRIL 2010	CITY OF POMPAÑO BEACH	
		SCALE: N.T.S.	
		APPROVED BY: URBAN FORESTER	
		DATE: APRIL 2010 DWG. NO. 100-1	

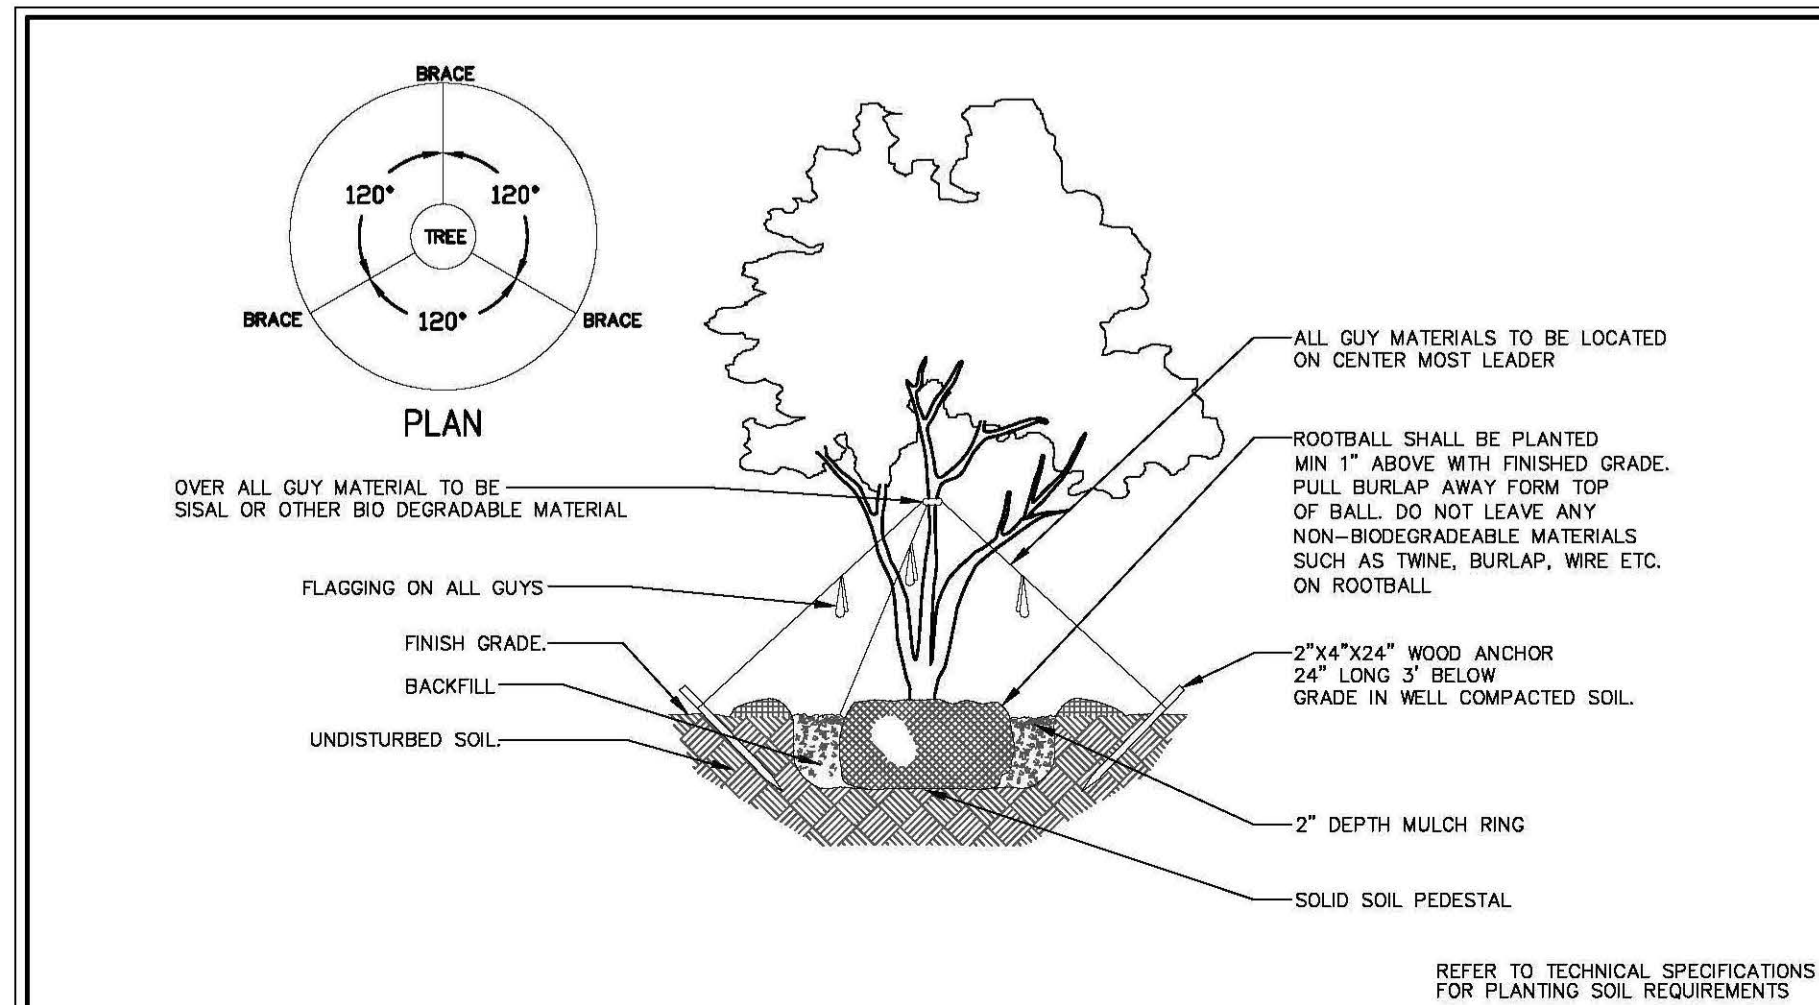


REVISIONS		LANDSCAPE STANDARDS	
BY	DATE	URBAN FORESTRY	
TCW	APRIL 2010	CITY OF POMPAÑO BEACH	
		SCALE: N.T.S.	
		APPROVED BY: URBAN FORESTER	
		DATE: APRIL 2010 DWG. NO. 103-1	

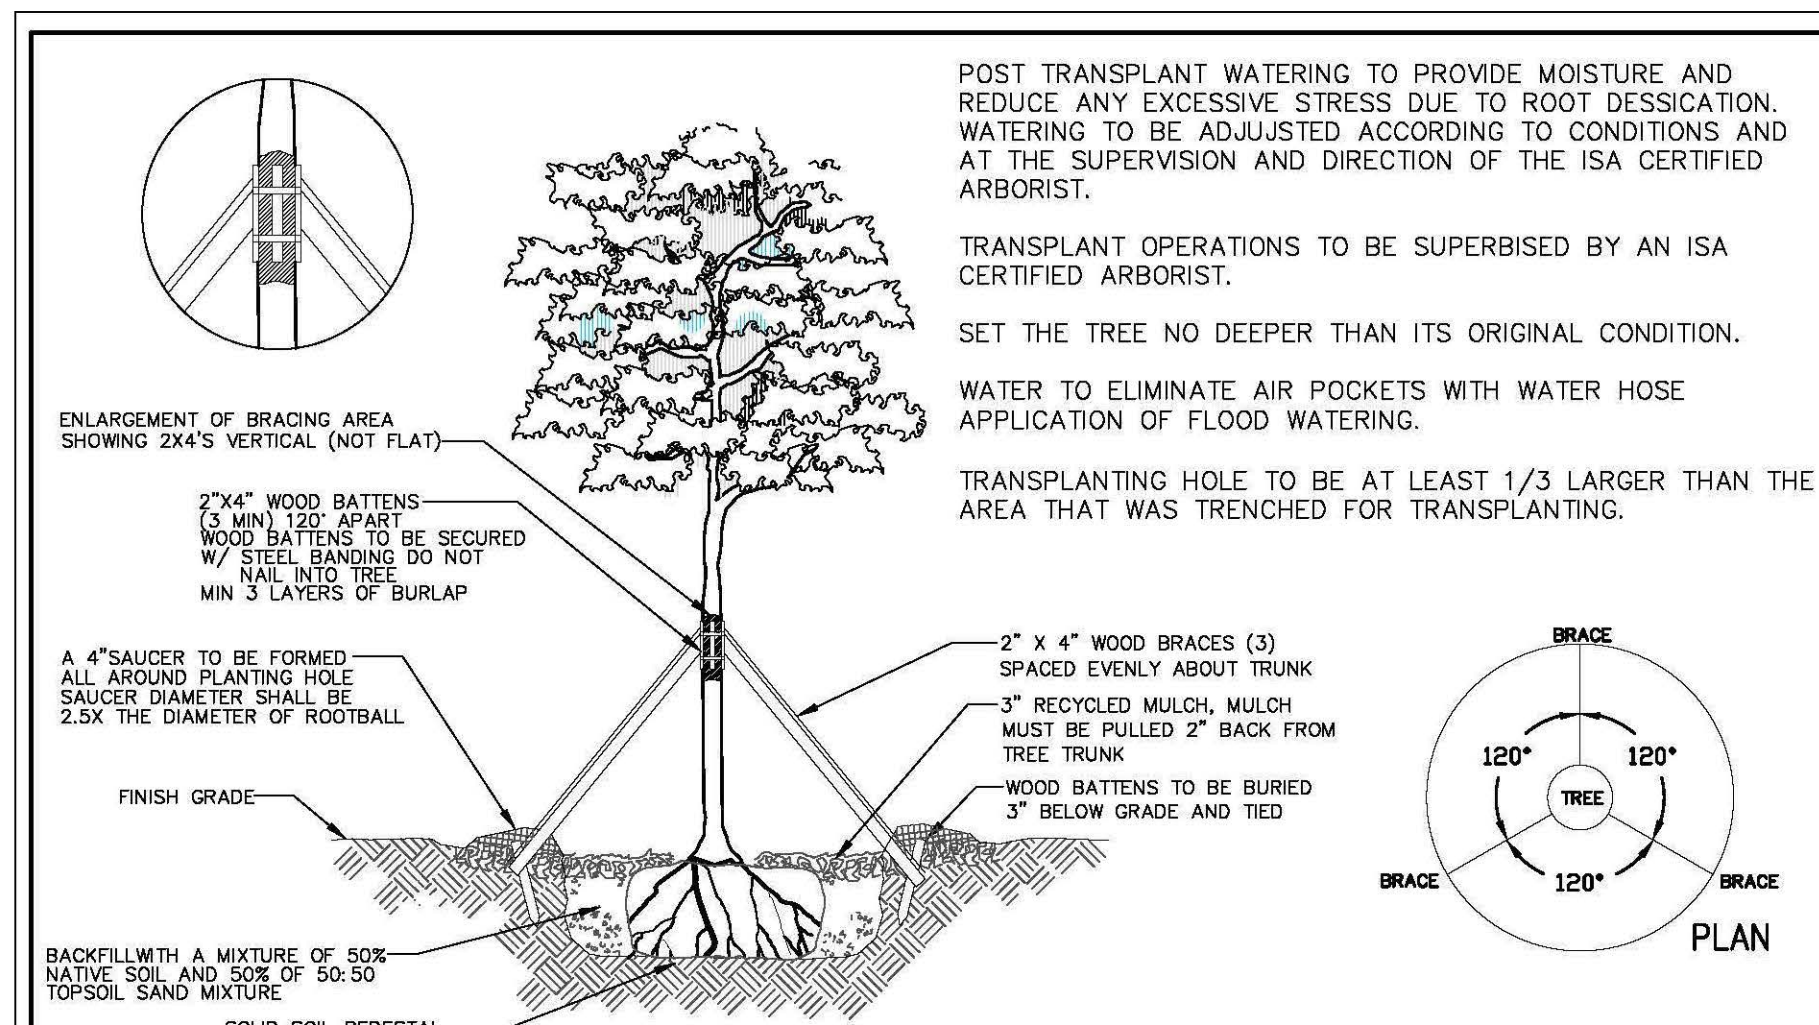


REVISIONS		LANDSCAPE STANDARDS	
BY	DATE	URBAN FORESTRY	
TCW	APRIL 2010	CITY OF POMPAÑO BEACH	
		SCALE: N.T.S.	
		APPROVED BY: URBAN FORESTER	
		DATE: AUGUST 2010 DWG. NO. 106-1	

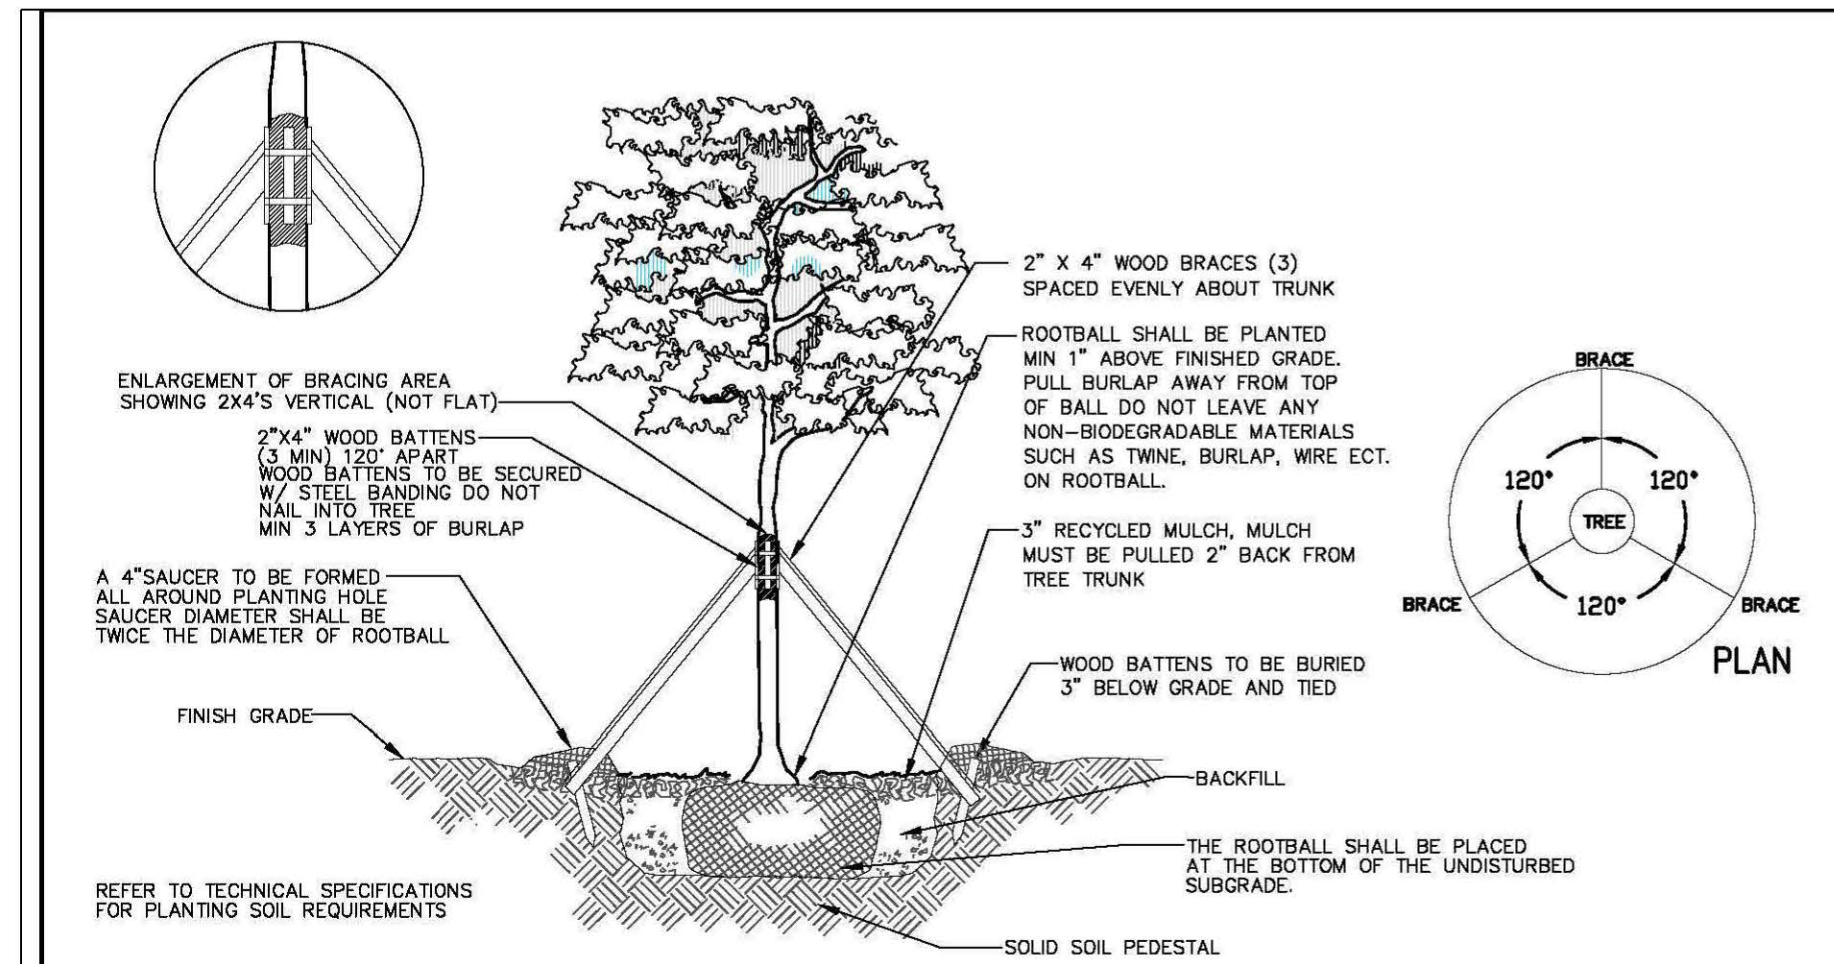

REVISIONS		LANDSCAPE STANDARDS	
BY	DATE	URBAN FORESTRY	
TCW	APRIL 2010	CITY OF POMPAÑO BEACH	
		SCALE: N.T.S.	
		APPROVED BY: URBAN FORESTER	
		DATE: APRIL 2010 DWG. NO. 102-1	

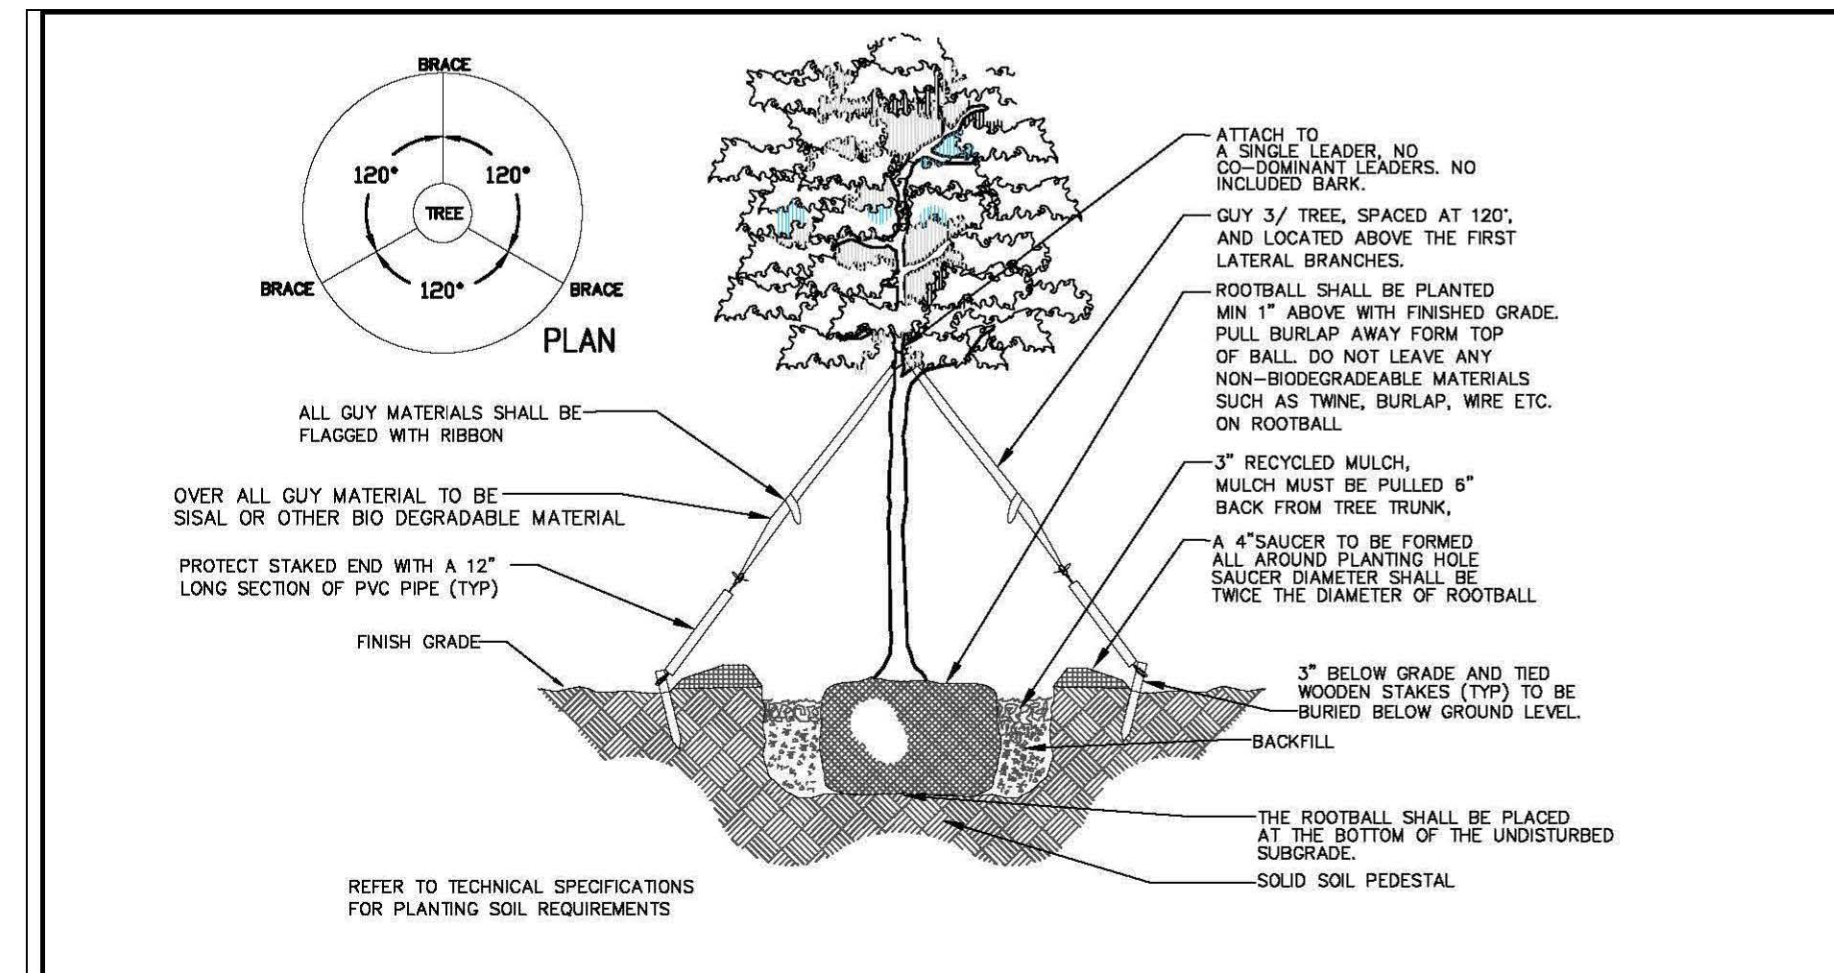

REVISIONS		LANDSCAPE STANDARDS	
BY	DATE	URBAN FORESTRY	
TCW	APRIL 2010	CITY OF POMPAÑO BEACH	
		SCALE: N.T.S.	
		APPROVED BY: URBAN FORESTER	
		DATE: APRIL 2010 DWG. NO. 101-1	

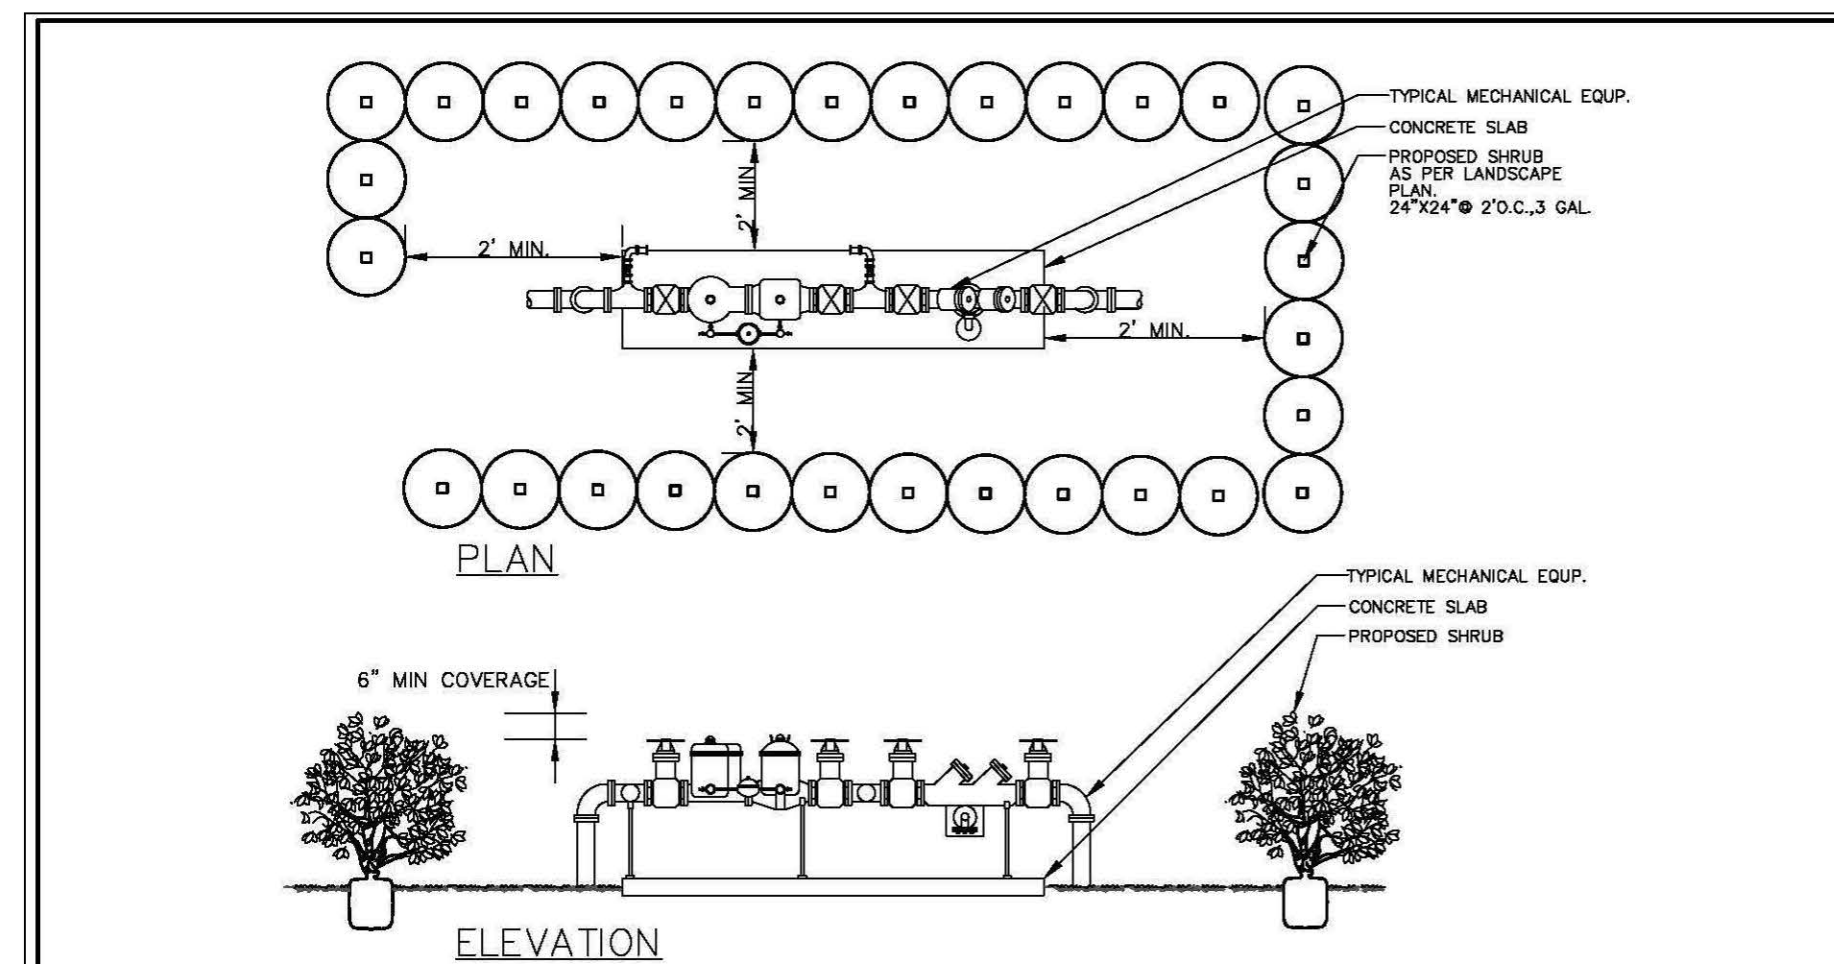

REVISIONS		LANDSCAPE STANDARDS	
BY	DATE	URBAN FORESTRY	
TCW	APRIL 2010	CITY OF POMPAÑO BEACH	
		SCALE: N.T.S.	
		APPROVED BY: URBAN FORESTER	
		DATE: APRIL 2010 DWG. NO. 202-1	



REVISIONS

DATE: 1/24/2024 COMM: 22019

580 BRINY AVE.

580 BRINY AVE.
POMPAÑO BEACH, FL

Natalia Barranco
c=US, st=Florida, l=Fort lauderdale,
o=Barranco rla inc., cn=Natalia
Barranco, email=natalia@b-rla.com
2024.04.07 20:52:18 -04'00'



DRC
L-3.0

PZ24-12000003
05/15/2024