

PZ26- 1200000
05/20/2026

Florida Engineering Business License: CA7928
Florida Surveyor and Mapper Business License: LB 6860
Florida Landscape Architecture Business License: LC26000457

DATE:	10/21/2011
DRAWN BY:	ZPE
CHECKED BY:	DAS
FIELD BOOK:	1113/1203/1205


NOTE: PRINTED DRAWING SIZE
MAY HAVE CHANGED FROM
ORIGINAL. VERIFY SCALE USING
BAR SCALE ABOVE.

RP
DEVELOPMENT
LLC

BOUNDARY &
TOPOGRAPHIC
SURVEY

SHEET NUMBER 11 OF 12

PROJECT NUMBER	15083.00
----------------	----------

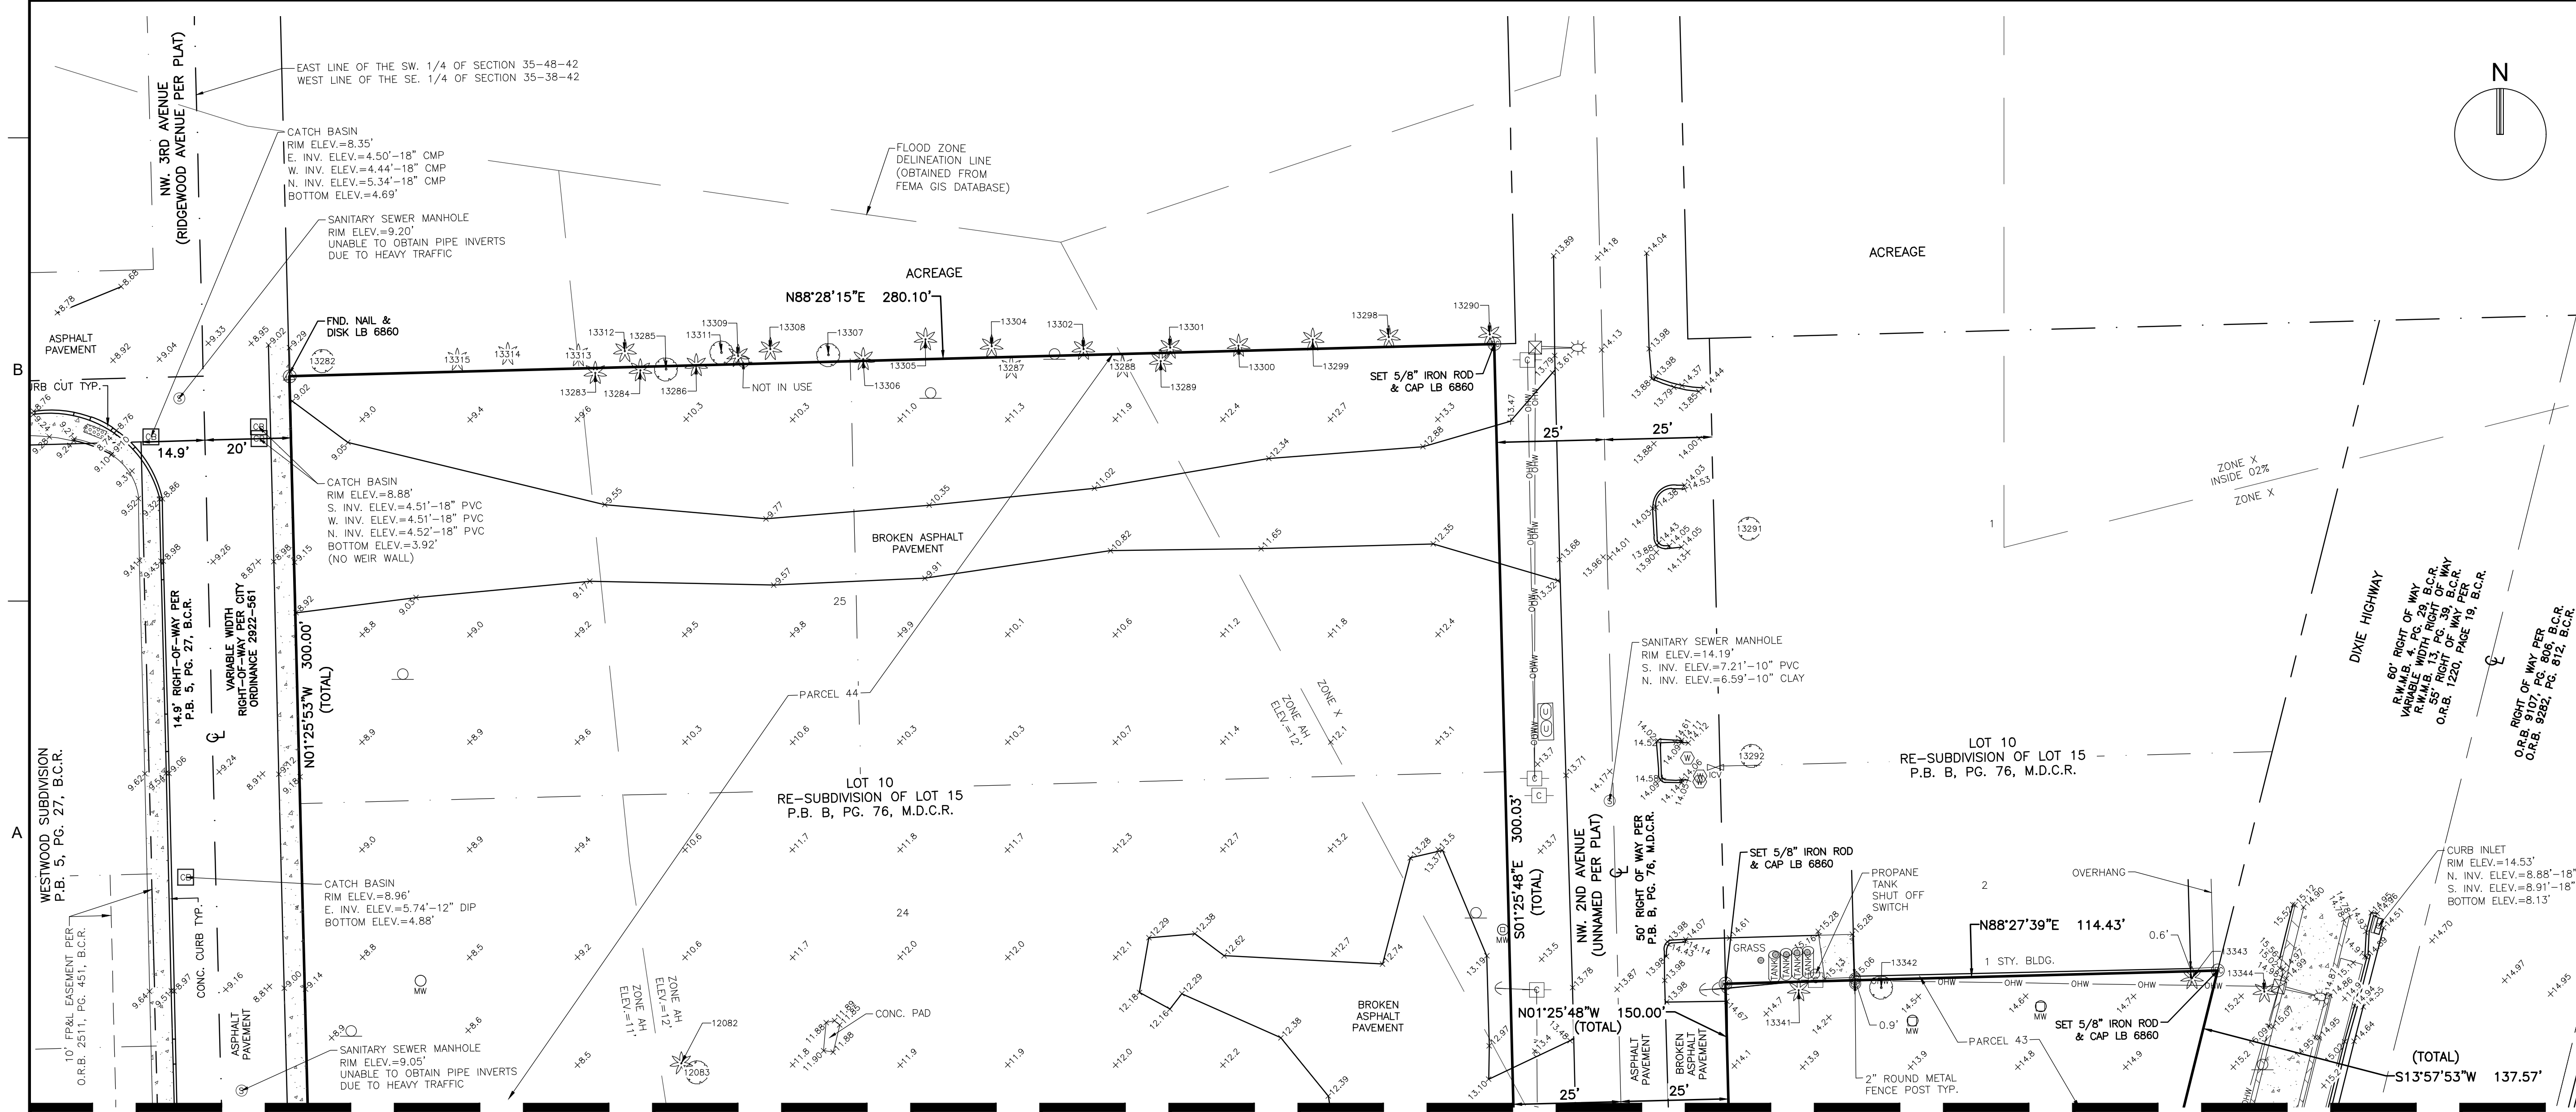

Plot by: dbittner On 12/17/2025 8:32 AM