


PZ26- 12000001
04/01/2026

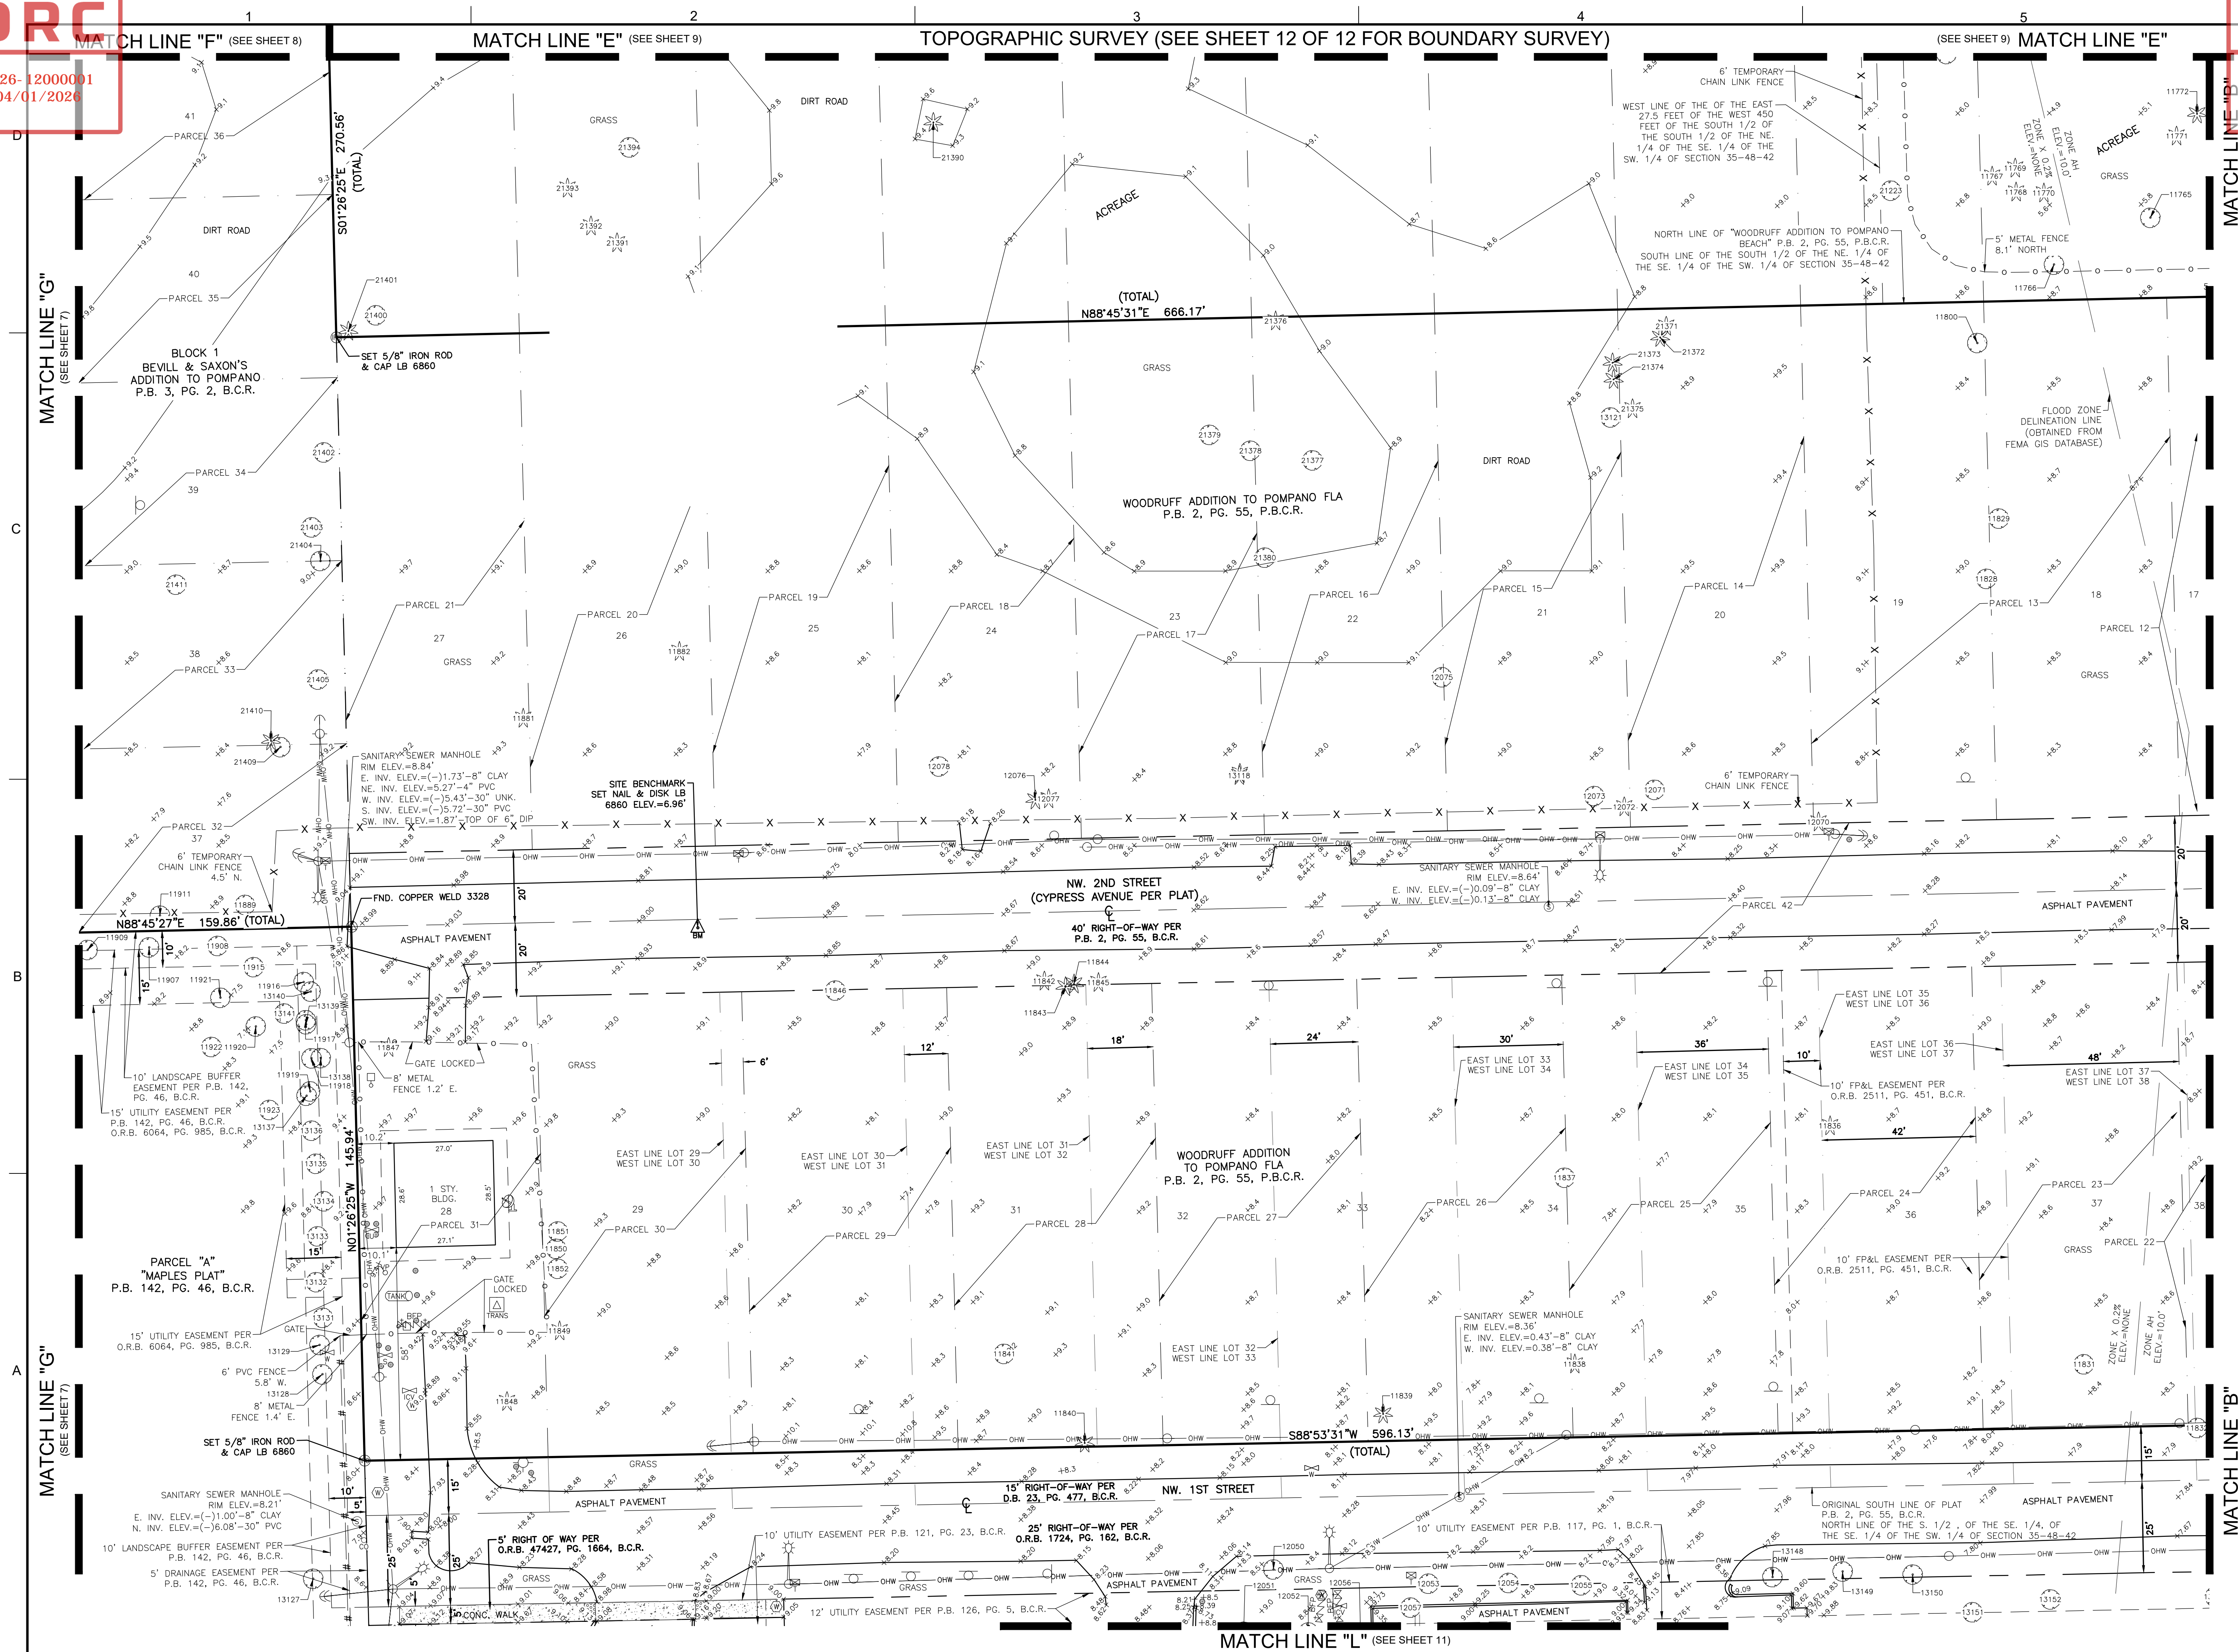

PZ26-12000001
05/20/2026

05/20/2026
301 East Atlantic Blvd.
Pompano Beach, FL 33060
PH: (954) 788-3400

Florida Engineering Business License: CA7928
Florida Surveyor and Mapper Business License: LB 6860
Florida Landscape Architecture Business License: LC26000457


[illegible]

DATE: 10/21/25


DRAWN BY: 7P

CHECKED BY: DAS

CHECKED BY:	DAC
FIELD BOOK:	1113/1203/1205

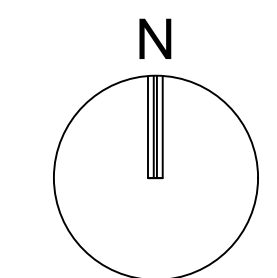

GRAPHIC SCALE

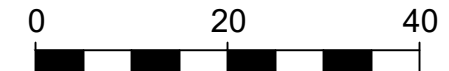

SCALE: 1" = 20'

NOTE: PRINTED DRAWING SIZE
MAY HAVE CHANGED FROM
ORIGINAL. VERIFY SCALE USING
BAR SCALE ABOVE.

DOWNTOWN
POMPANO
CITY HALL SITE

RP
DEVELOPMENT
LLC

SHEET TITLE

BOUNDARY &
TOPOGRAPHIC
SURVEY

SHEET
NUMBER 6 OF 12

PROJECT NUMBER	15083.00
----------------	----------

Plotted by: dbittner On 12/17/2025 8:32 AM