

PZ26- 12000001  
04/01/2026




PZ26- 12000001  
05/20/2026

Pompano Beach, FL 33060  
PH: (954) 788-3400

Florida Engineering Business License: CA7928  
Florida Surveyor and Mapper Business License: LB 6860  
Florida Landscape Architecture Business License: LC26000457

[illegible]

DATE:	10/21/25
DRAWN BY:	ZPB
CHECKED BY:	DAS
FIELD BOOK:	1113/1203/1205

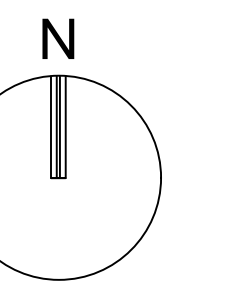

GRAPHIC SCALE



SCALE: 1" = 20'

NOTE: PRINTED DRAWING SIZE  
MAY HAVE CHANGED FROM  
ORIGINAL. VERIFY SCALE USING  
BAR SCALE ABOVE.

DOWNTOWN  
POMPANO  
CITY HALL SITE


RP  
DEVELOPMENT  
LLC

SHEET TITLE

BOUNDARY &  
TOPOGRAPHIC  
SURVEY

SHEET  
NUMBER 9 OF 12

PROJECT NUMBER	15083.00
----------------	----------

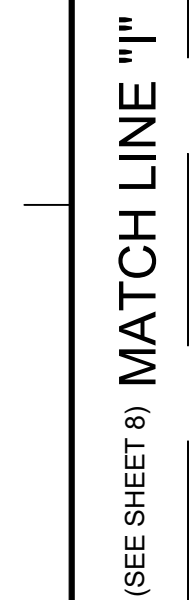

C

B

A

**MATCH LINE "I"**  
(SEE SHEET 8)

MATCH LINE "E"  
(SEE SHEET 6)

MATCH LINE "E"  
(SEE SHEET 6)

MATCH LINE "C"  
(SEE SHEET 5)

**MATCH LINE**  
(SEE SHEET 10)