 
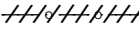


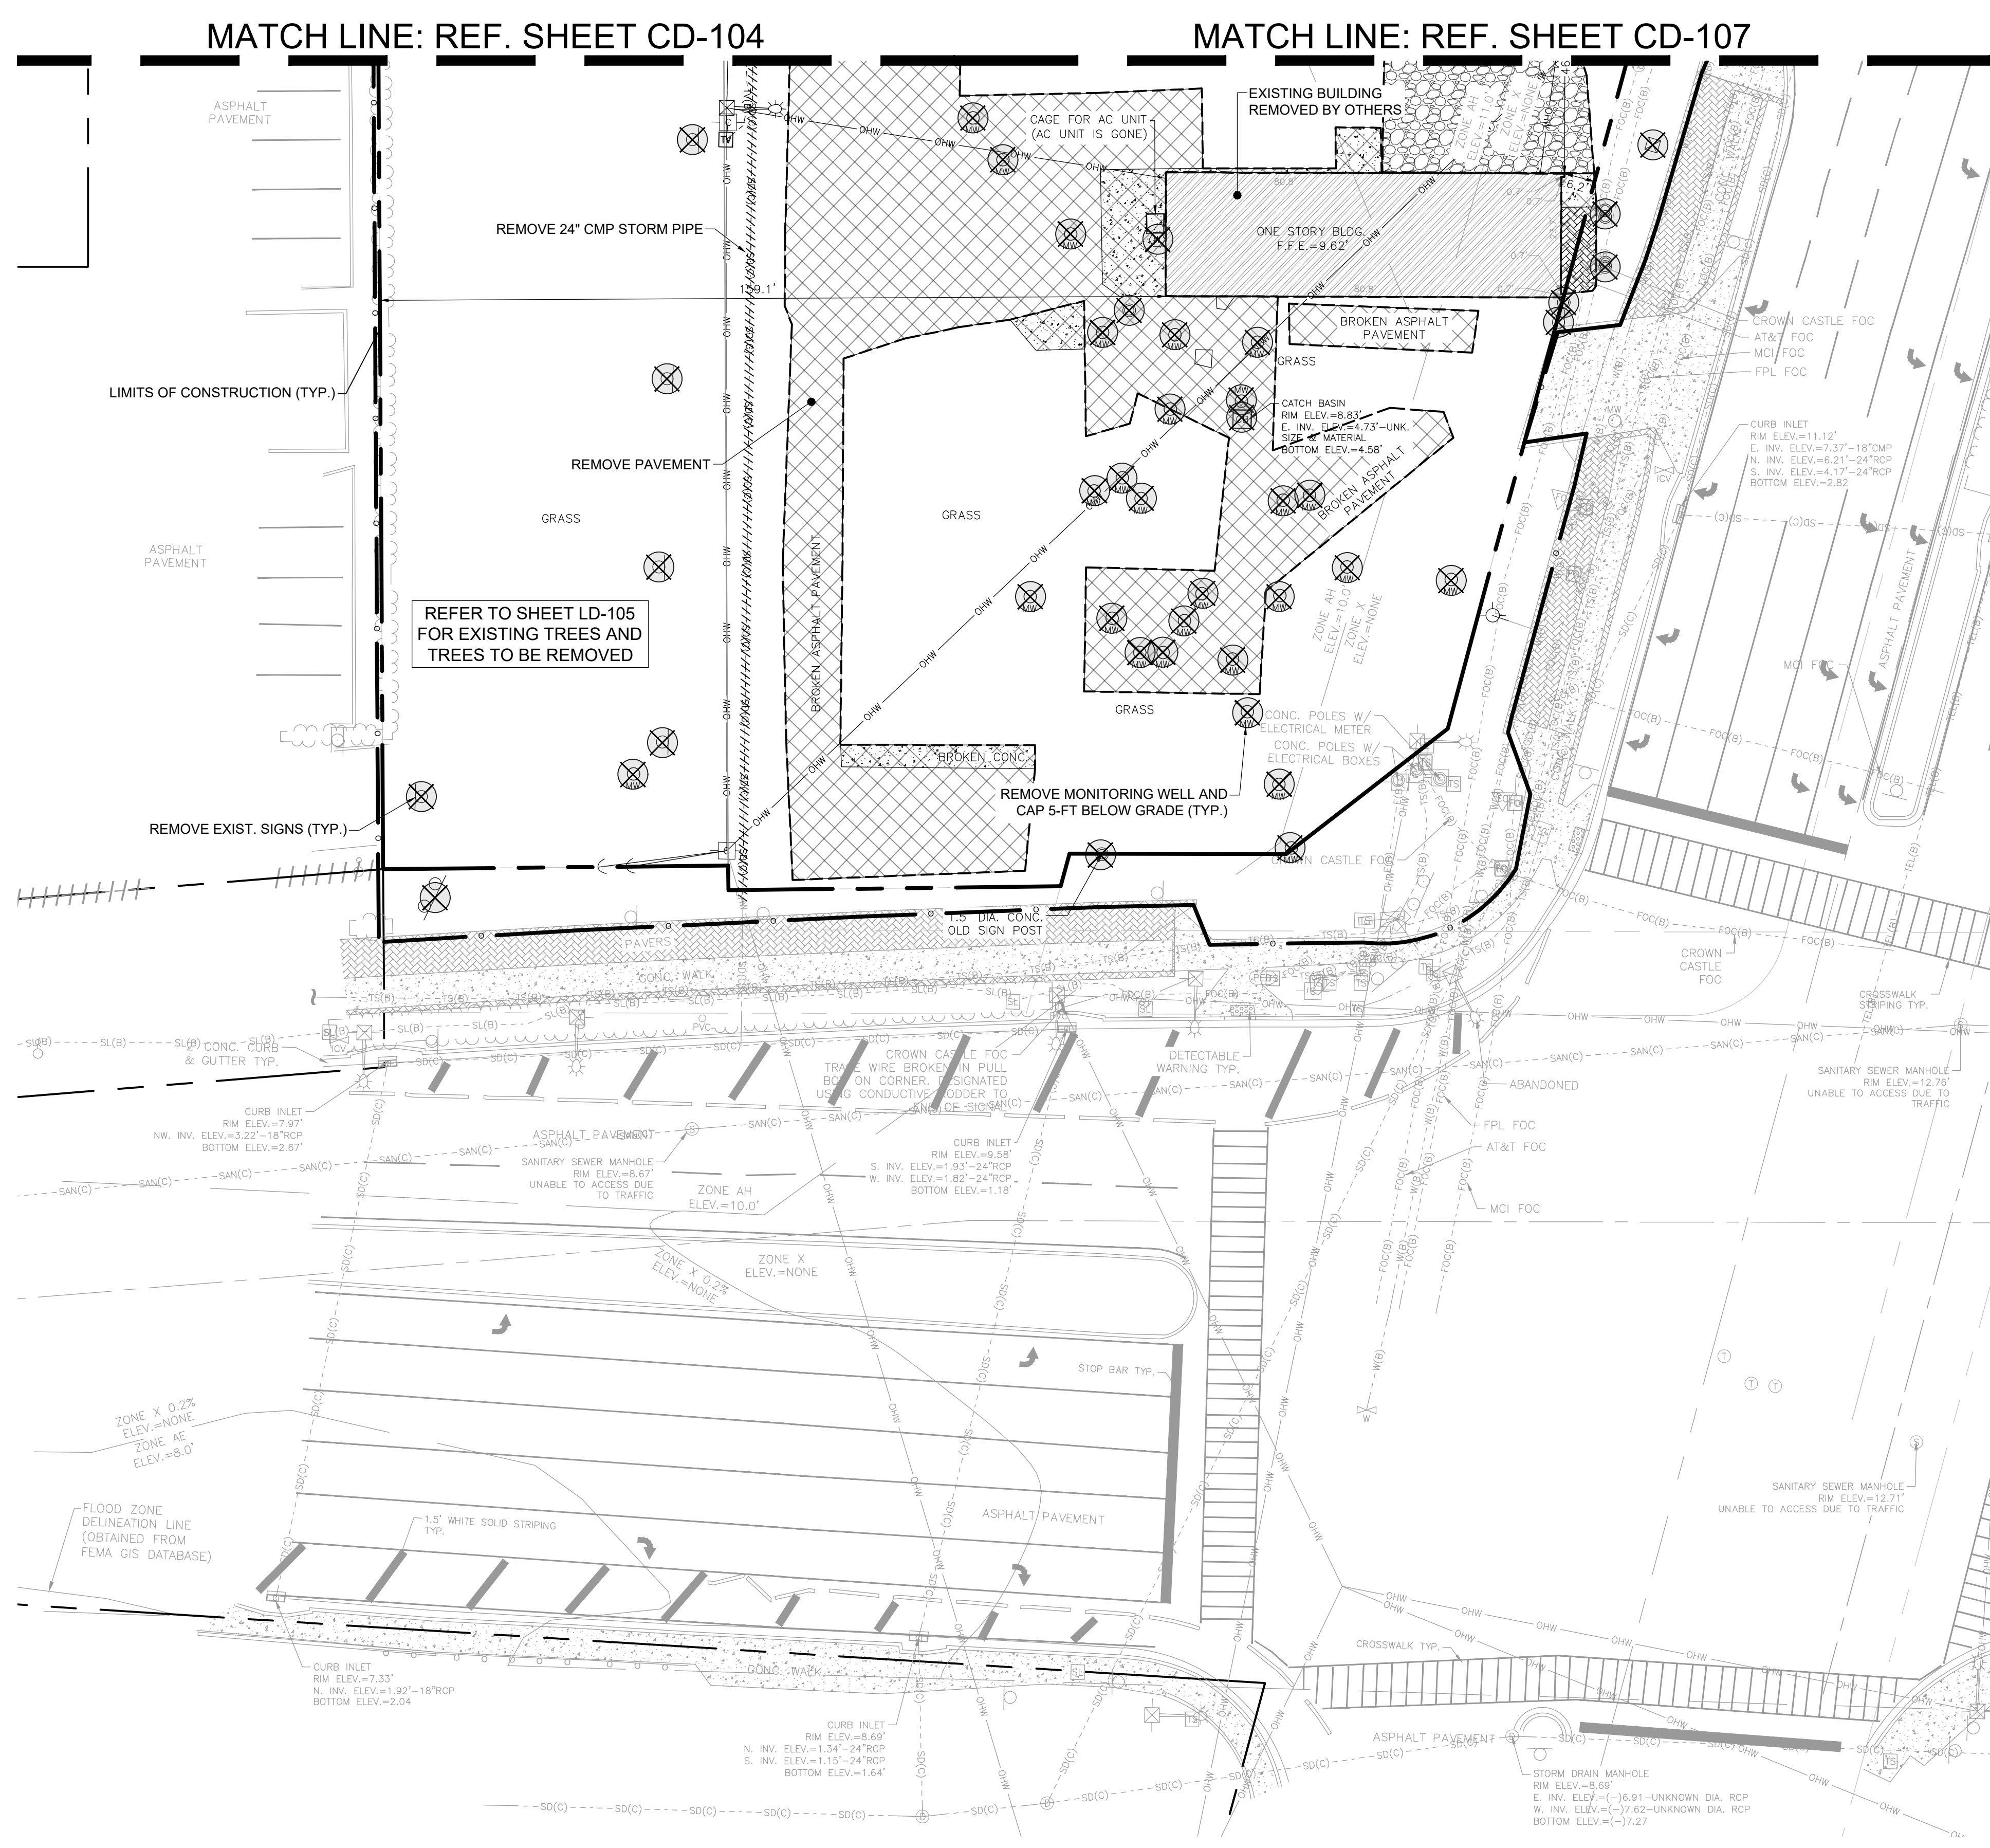


KEY PLAN

- | LEGEND | |
|---------------------------------------------------------------------------------------|------------------------------------------|
|  | EXISTING LINEAR FEATURE
TO BE REMOVED |
|  | EXISTING SITE FEATURE
TO BE REMOVED |
|  | EXISTING PAVEMENT
TO BE REMOVED |
|  | EXISTING BUILDING
TO BE REMOVED |



MATCH LINE: REF. SHEET CD-107