



PZ26-12000001  
04/01/2026



PZ26- 12000001  
05/20/2026

Pompano Beach, FL 33060  
PH: (954) 788-3400

Florida Engineering Business License: CA7928  
Florida Surveyor and Mapper Business License: LB6860  
Florida Landscape Architecture Business License: LC26000457

[illegible]

**PRELIMINARY PLAN  
NOT FOR CONSTRUCTION**

**THESE PLANS ARE NOT FULLY PERMITTED  
AND ARE SUBJECT TO REVISIONS MADE  
DURING THE PERMITTING PROCESS.**

RESPONSIBILITY FOR THE USE OF THESE  
PLANS PRIOR TO OBTAINING PERMITS FROM  
ALL AGENCIES HAVING JURISDICTION OVER  
THE PROJECT WILL FALL SOLELY UPON THE  
USER.

ISSUE DATE:	02/25/2026
-------------	------------

DESIGNED BY: SL, KU

**DRAWN BY:** KU, EZ

CHECKED BY:	SL, KU
-------------	--------

<b>BID-CONTRACT:</b>
----------------------

**PAUL H. WEINBERG, PLA**  
**FLORIDA REG. NO. LA6666804**  
**(FOR THE FIRM)**

CLIENT

**RP  
POMPA  
LLC**

PROJECT	83.00
---------	-------


## DOWNTOWN POMPANO

SHEET TITLE



## PLANTING PLAN

SHEET  
NUMBER **LP-108**

PROJECT NUMBER	15083.00
----------------	----------

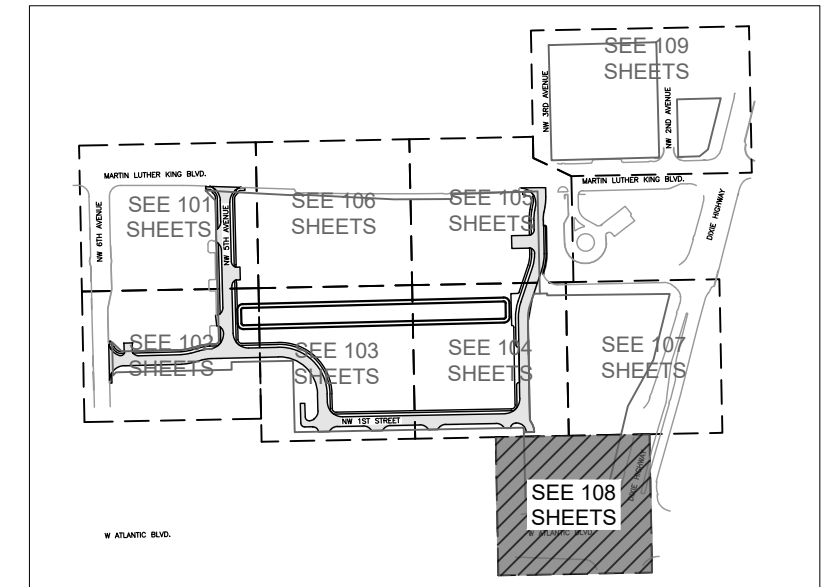

## KEY PLAN

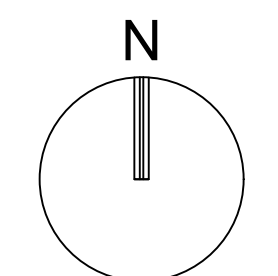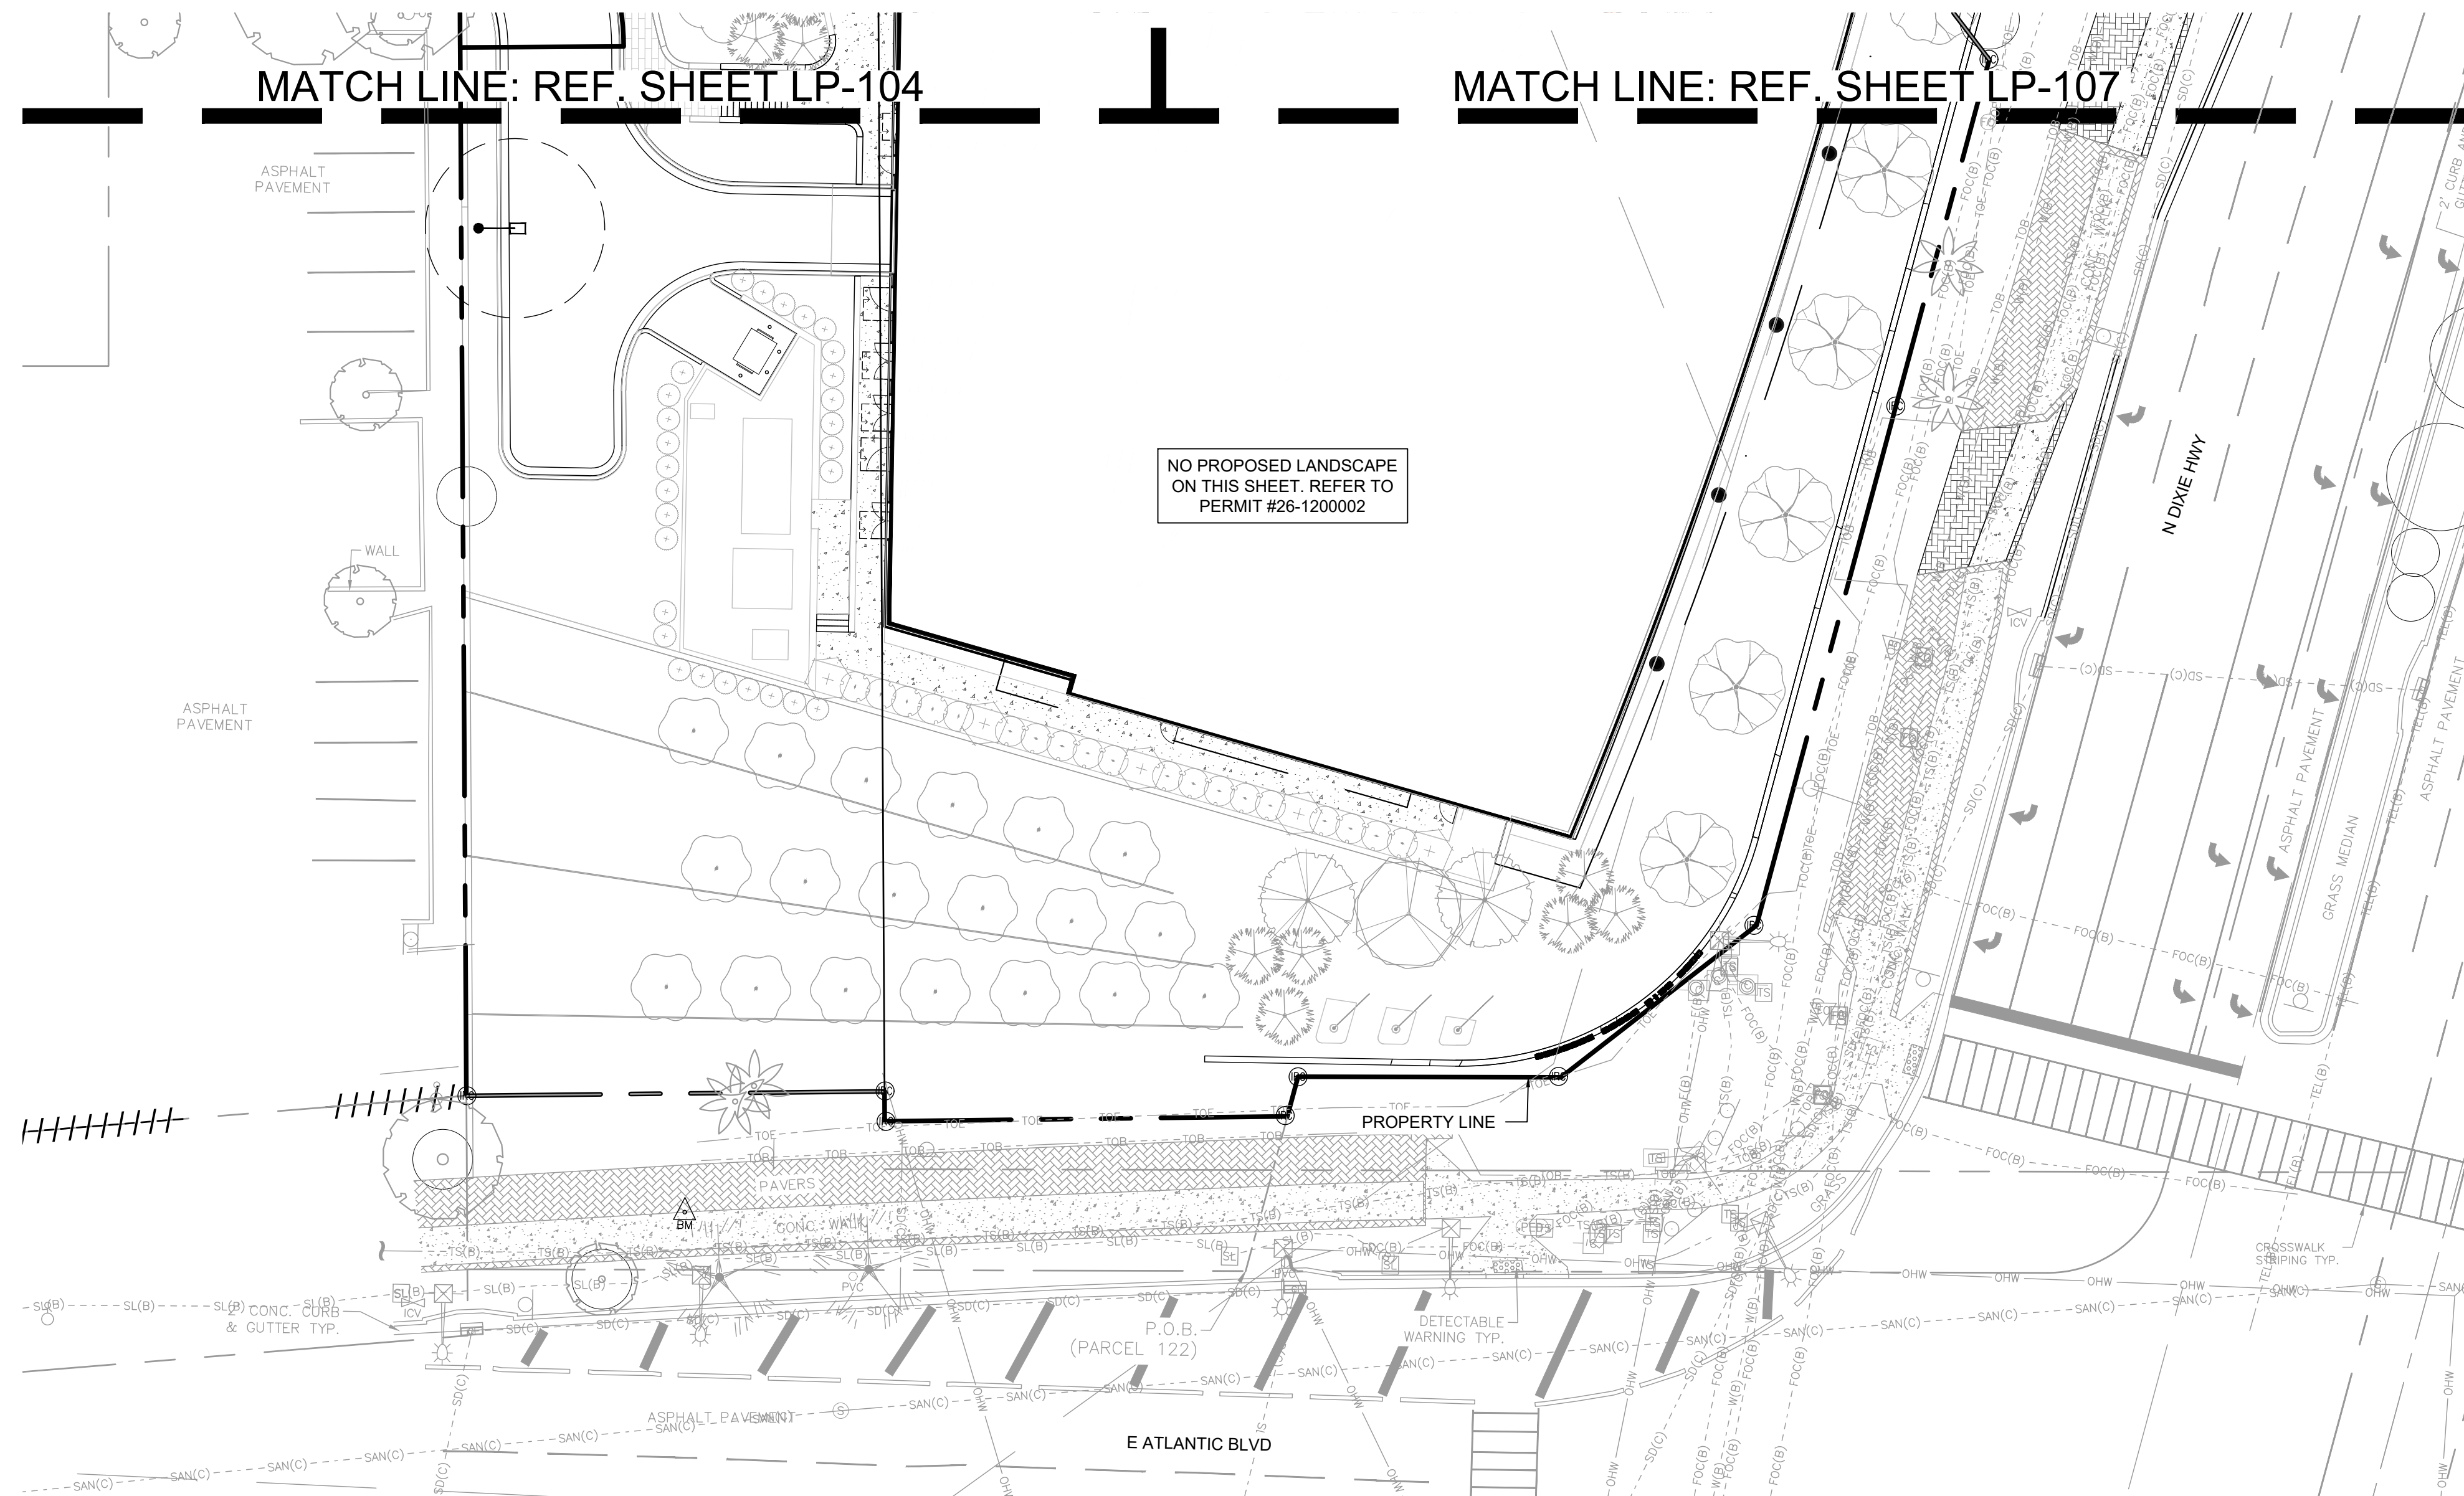

GRAPHIC SCALE

SCALE: 1" = 20'

NOTE: PRINTED DRAWING SIZE  
MAY HAVE CHANGED FROM  
ORIGINAL. VERIFY SCALE USING  
BAR SCALE ABOVE.

Drawing name: H:\15083.00 - Downtown Pompano - RP Development LLC\Landscape Architecture\CAD\15083.00-LP-1XX.dwg

**STATUS: PRELIMINARY**