


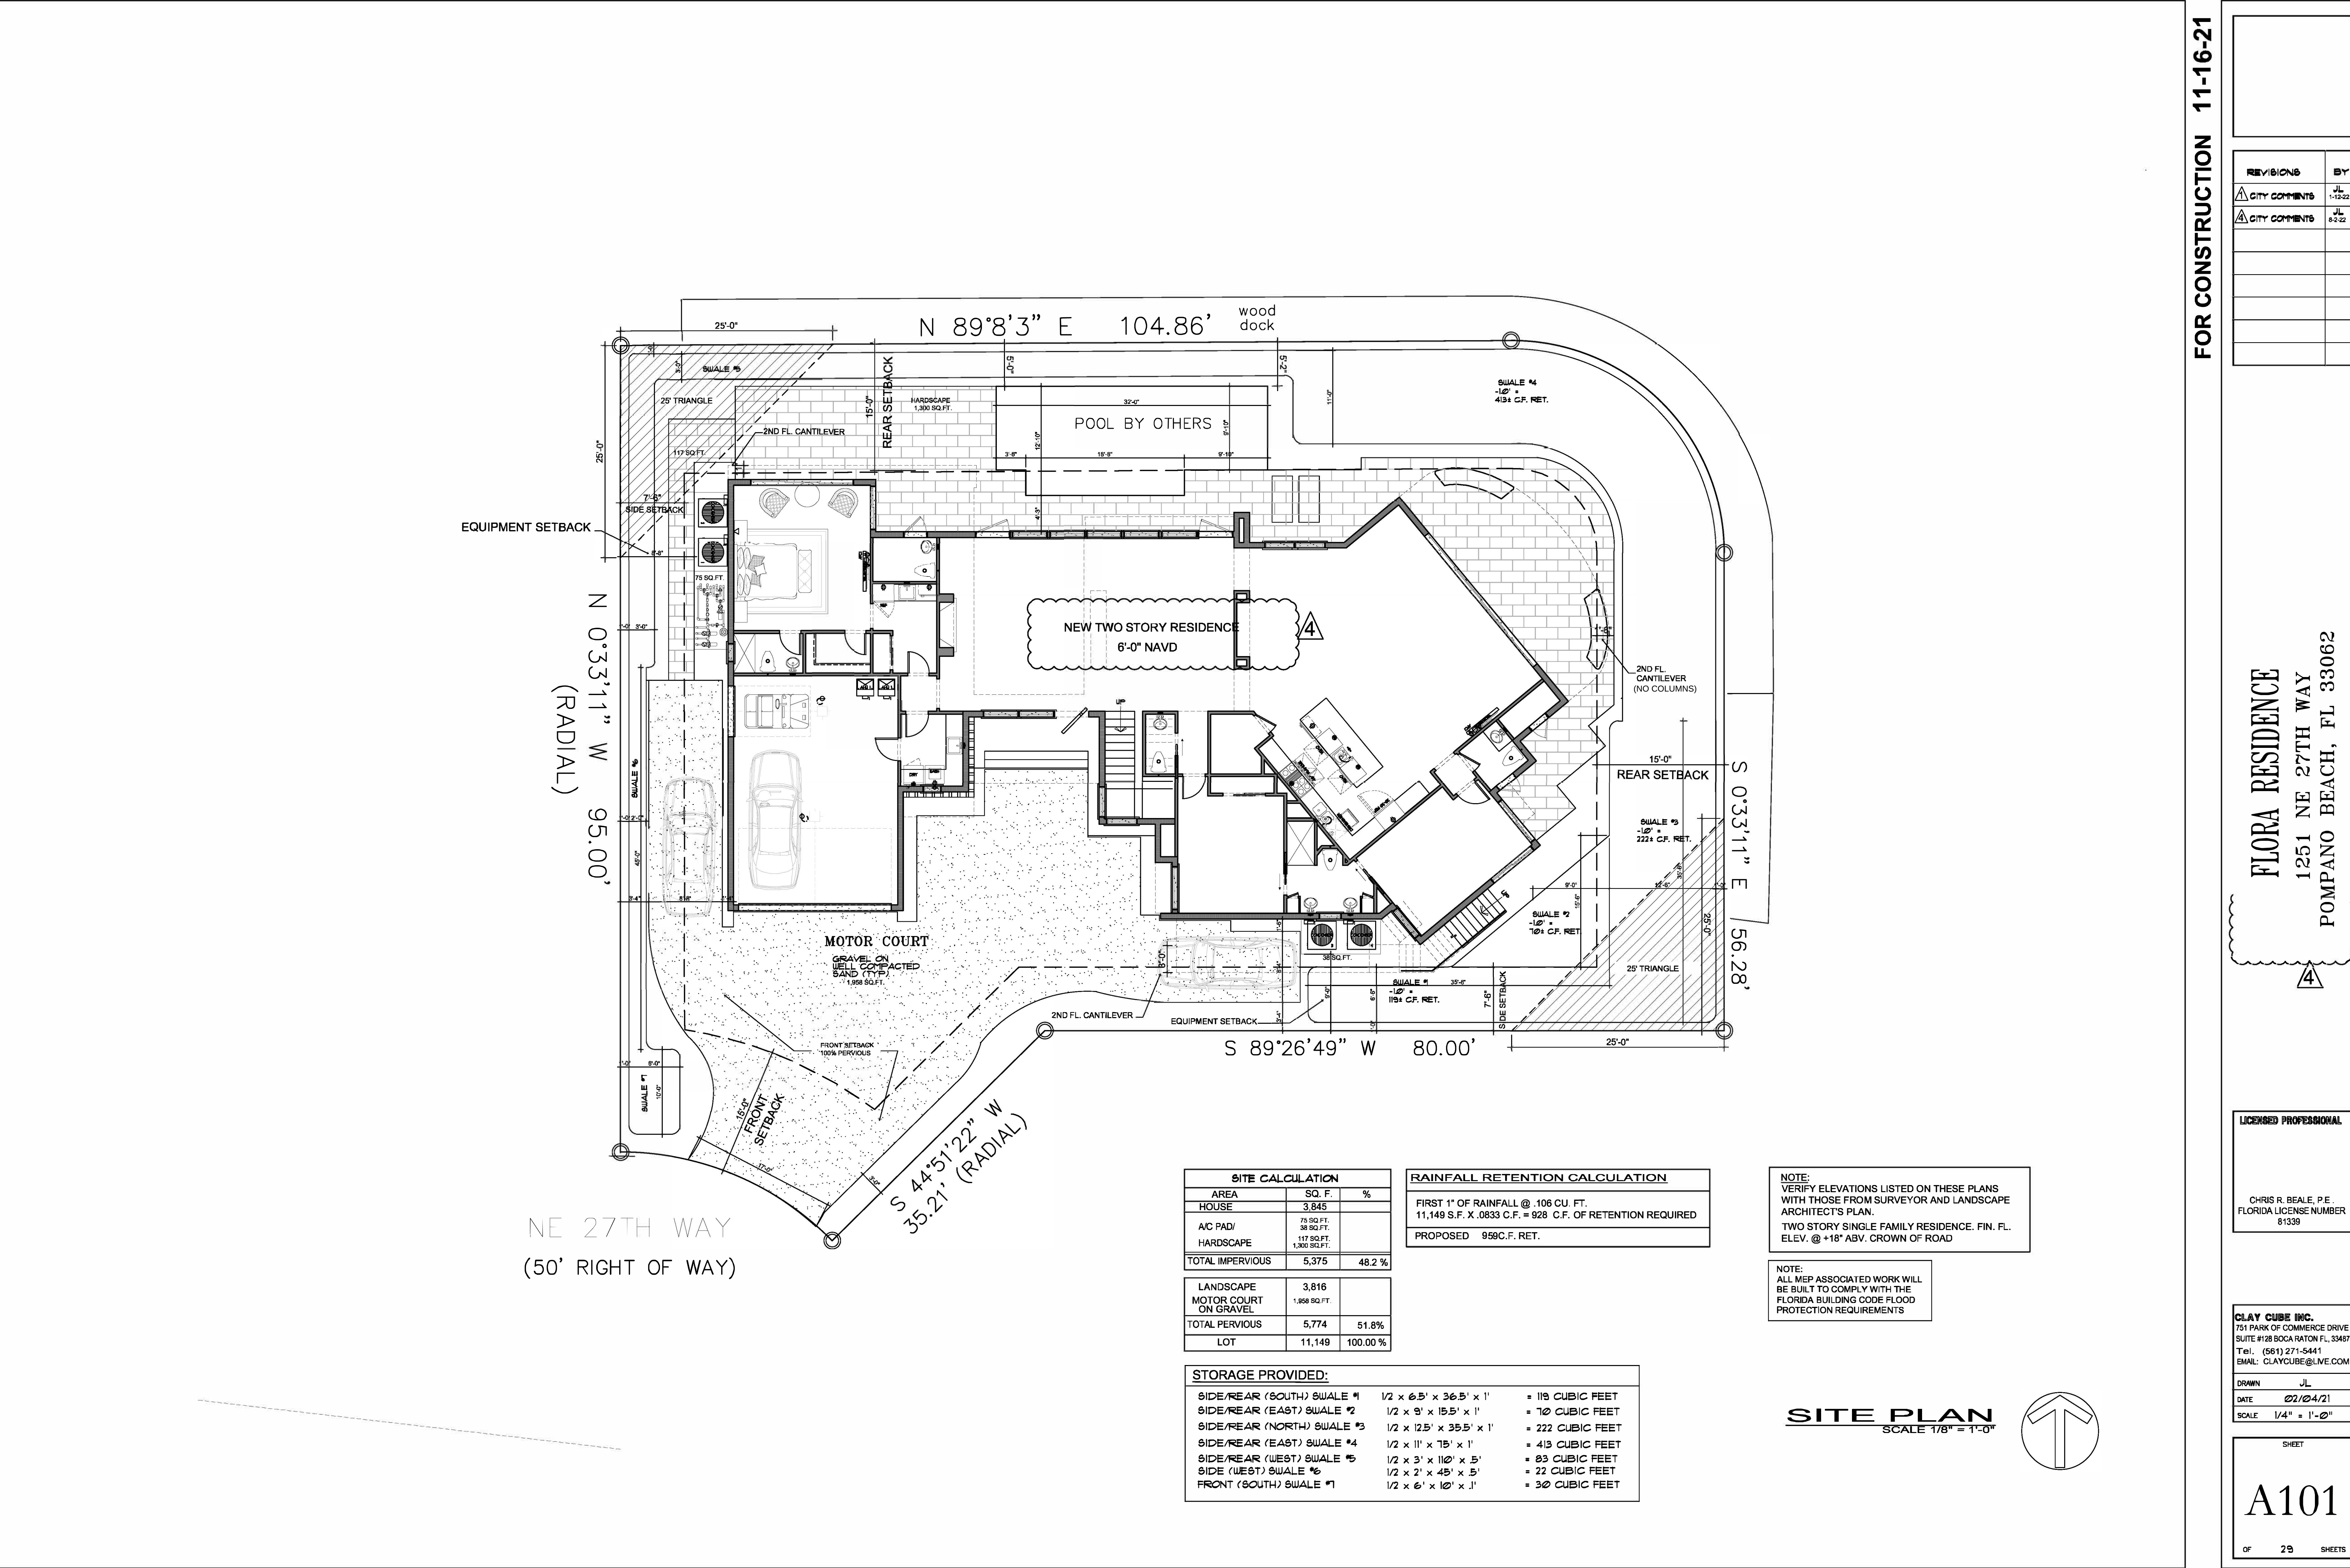

FOR CONSTRUCTION 11-16-21

REVISIONS	BY
Δ CITY COMMENTS	JL 11-16-21
Δ CITY COMMENTS	JL 8-2-21

FLORA RESIDENCE
1251 NE 27TH WAY
POMPANO BEACH, FL 33062

LICENSED PROFESSIONAL

CHRIS R. BEALE, P.E.
FLORIDA LICENSE NUMBER 81339

CLAY CUBE INC.
751 PARK OF COMMERCE DRIVE
SUITE #128 BOCA RATON FL 33487
Tel. (561) 271-5441
EMAIL: CLAYCUBE@LIVE.COM

DRAWN JL
DATE 02/04/21
SCALE 1/4" = 1'-0"

SHEET

A101

OF 29 SHEETS