



## BUILDING A

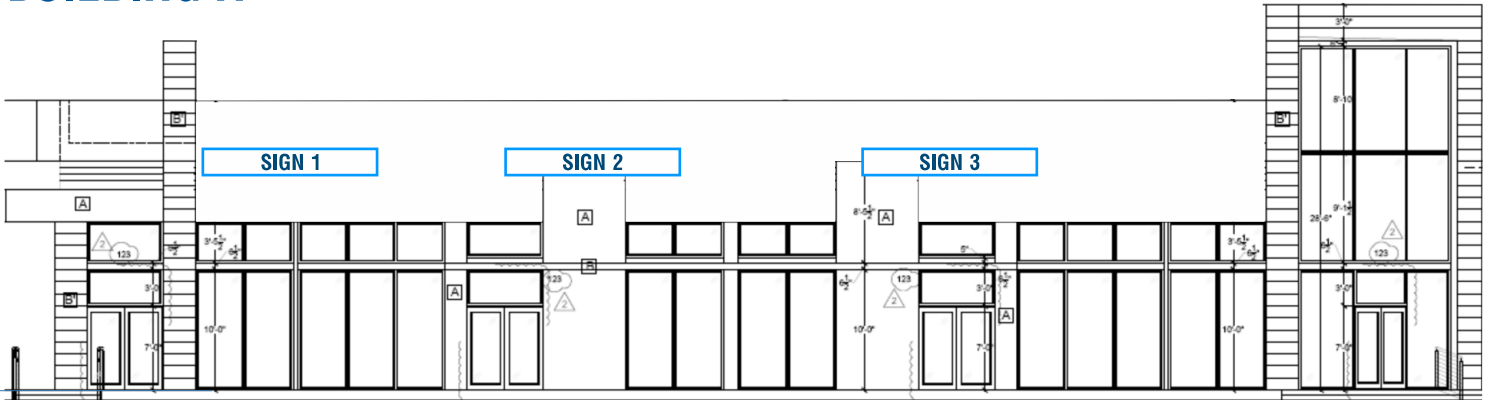


NORTH ELEVATION - FACING ATLANTIC BLVD.

Signs shall not exceed one square foot of sign area per one linear foot of tenant frontage.  
Individual elements or letters are limited to 24 inches in height.  
Font Lit Channel Letters Remote

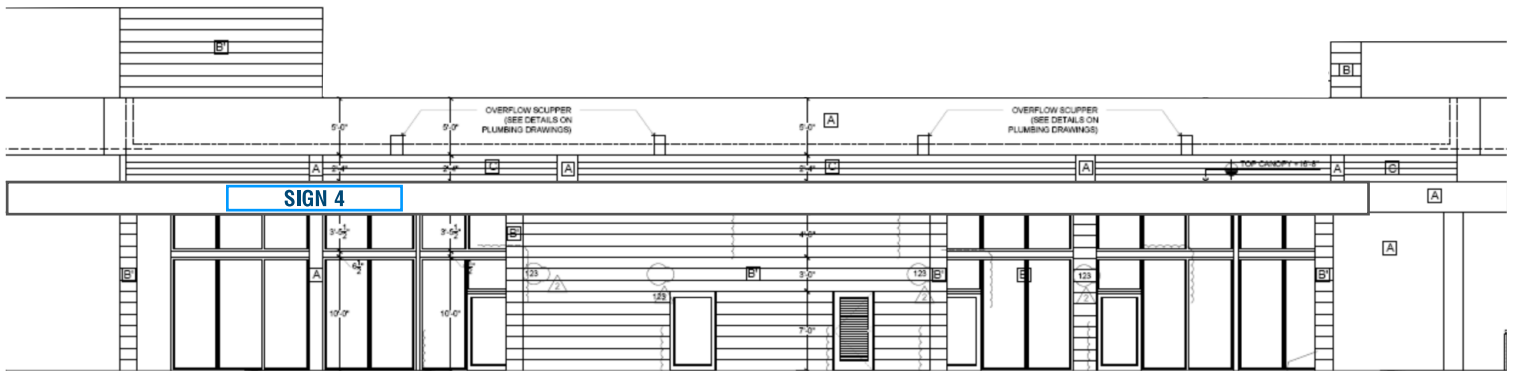


SOUTH ELEVATION - FACING PARKING LOT

Signs shall not exceed one square foot of sign area per one linear foot of tenant frontage.  
Individual elements or letters are limited to 24 inches in height.  
Font Lit Channel Letters Remote

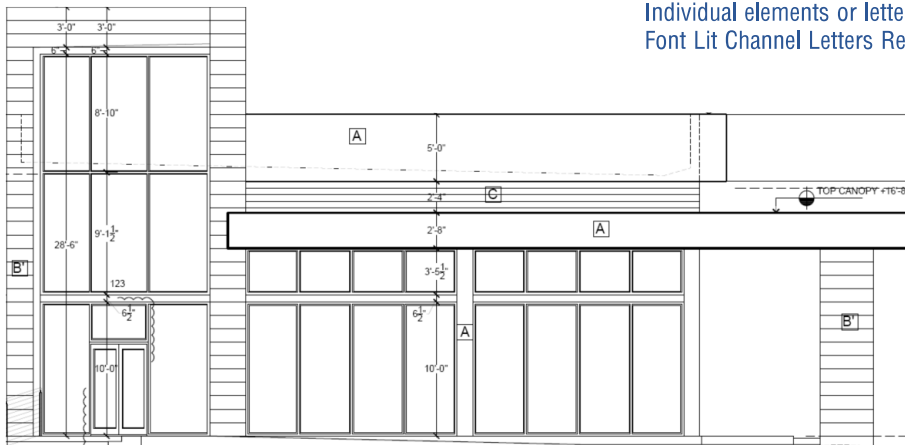

WEST ELEVATION

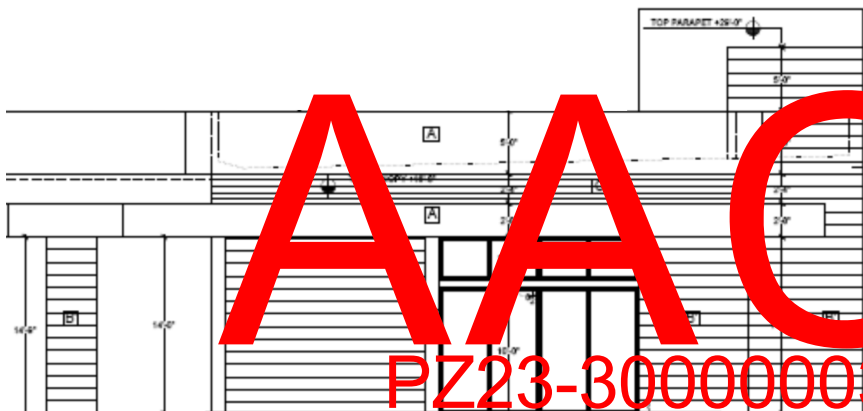

EAST ELEVATION