

ARCHITECTURAL ELEVATIONS -SIGNS LOCATION

BUILDING B: RESTAURANT LOCATION

ELEVATION KEY NOTE


- A** STUCCO FINISH
RED BAY - SHERWIN WILLIAMS SW - 6321
- B** STUCCO FINISH W/ SCORE LINES
PROPER GRAY - SHERWIN WILLIAMS SW-6003
- C** METAL
PURE WHITE - SHERWIN WILLIAMS SW - 7005
- D** METAL
CAVIAR - SHERWIN WILLIAMS SW-6990
- E** STUCCO FINISH
PURE WHITE - SHERWIN WILLIAMS SW-7005
- F** STUCCO W/ SCORE LINES
GRAYISH-SHERWIN WILLIAMS SW-6001

GLASS:
STORE FRONT FRAMES: CLEAR GLASS:
GRAY TINT
DARK ALUMINUM RAIL
SHOE MOUNTED

NOTE: PAINT ALL EXPOSED STRUCTURE CHARCOAL BLACK.
ALL MECHANICAL EQUIPMENT WILL BE HIDDEN FROM VIEW




BUILDING "B" - SOUTH ELEVATION

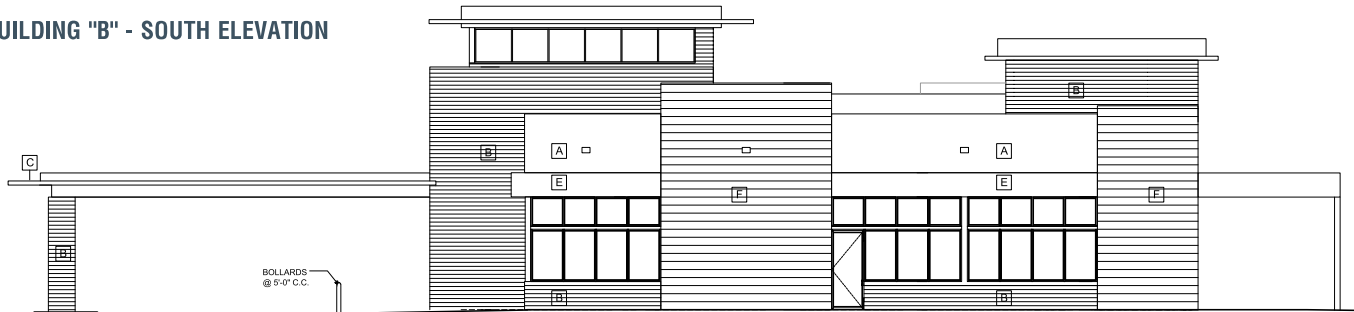

BUILDING "B" - NORTH ELEVATION



BUILDING B - WEST ELEVATION

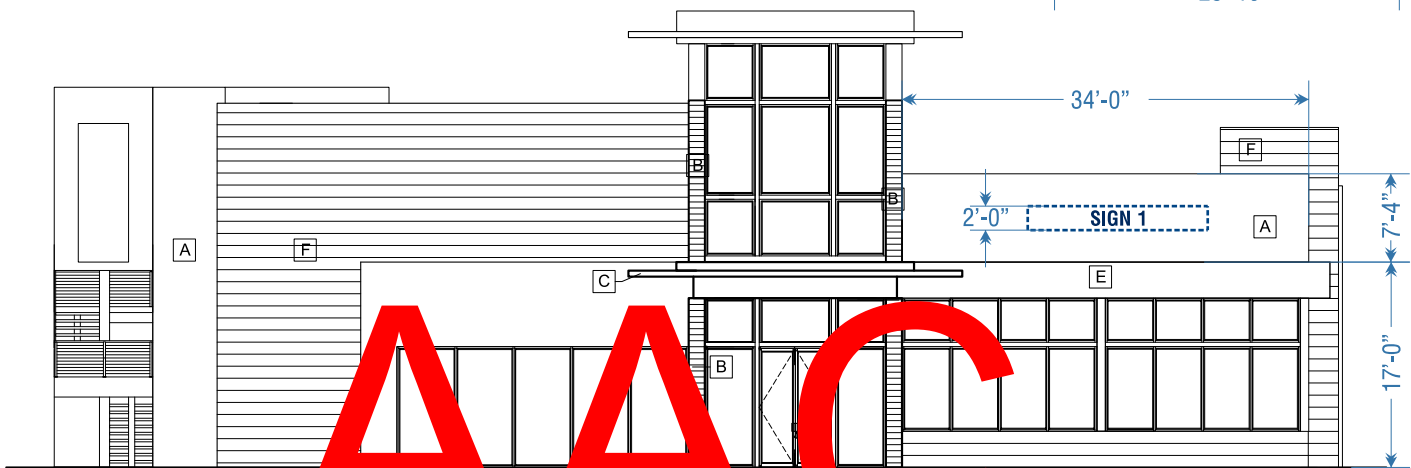

BUILDING "B" - EAST ELEVATION

Dimension signs shall not exceed one square foot of sign area per one linear foot of tenant frontage. Individual elements shall be limited to 24 inches in height.

A SW 6321 **B** SW 6003 **C** SW 7005 **D** SW 6990 **F** SW 6001