



FIRE HYDRANT LOCATIONS
SCALE: NTS

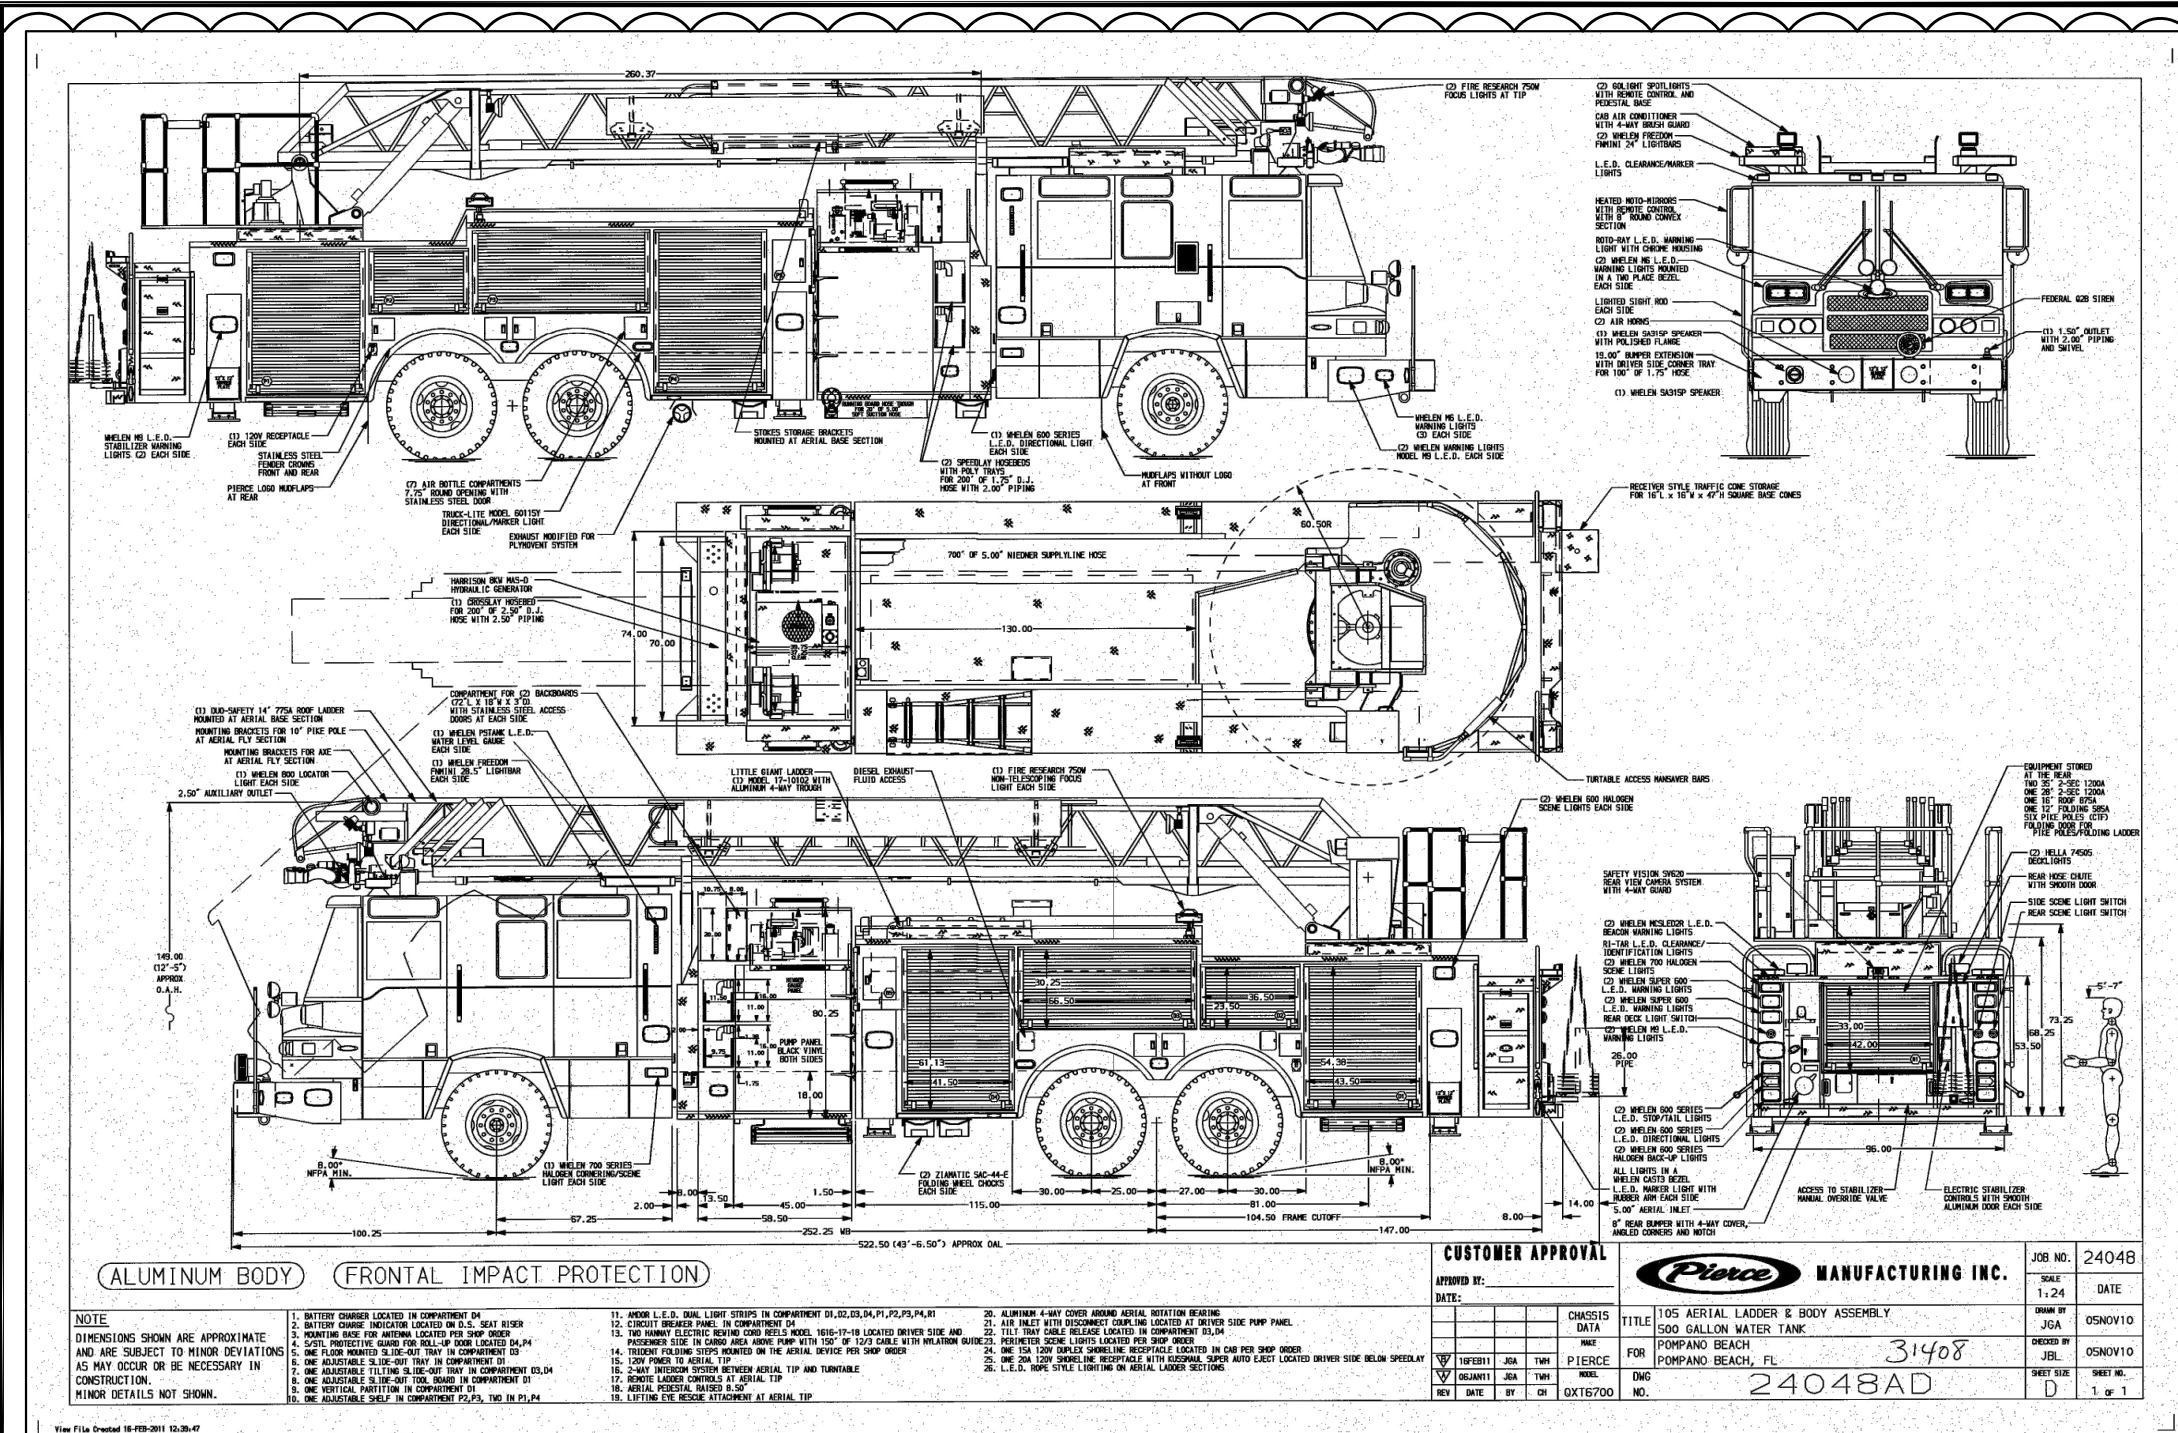

FIRE TRUCK SPECIFICATION (CITY OF POMPANO BEACH DETAIL)
SCALE: NTS

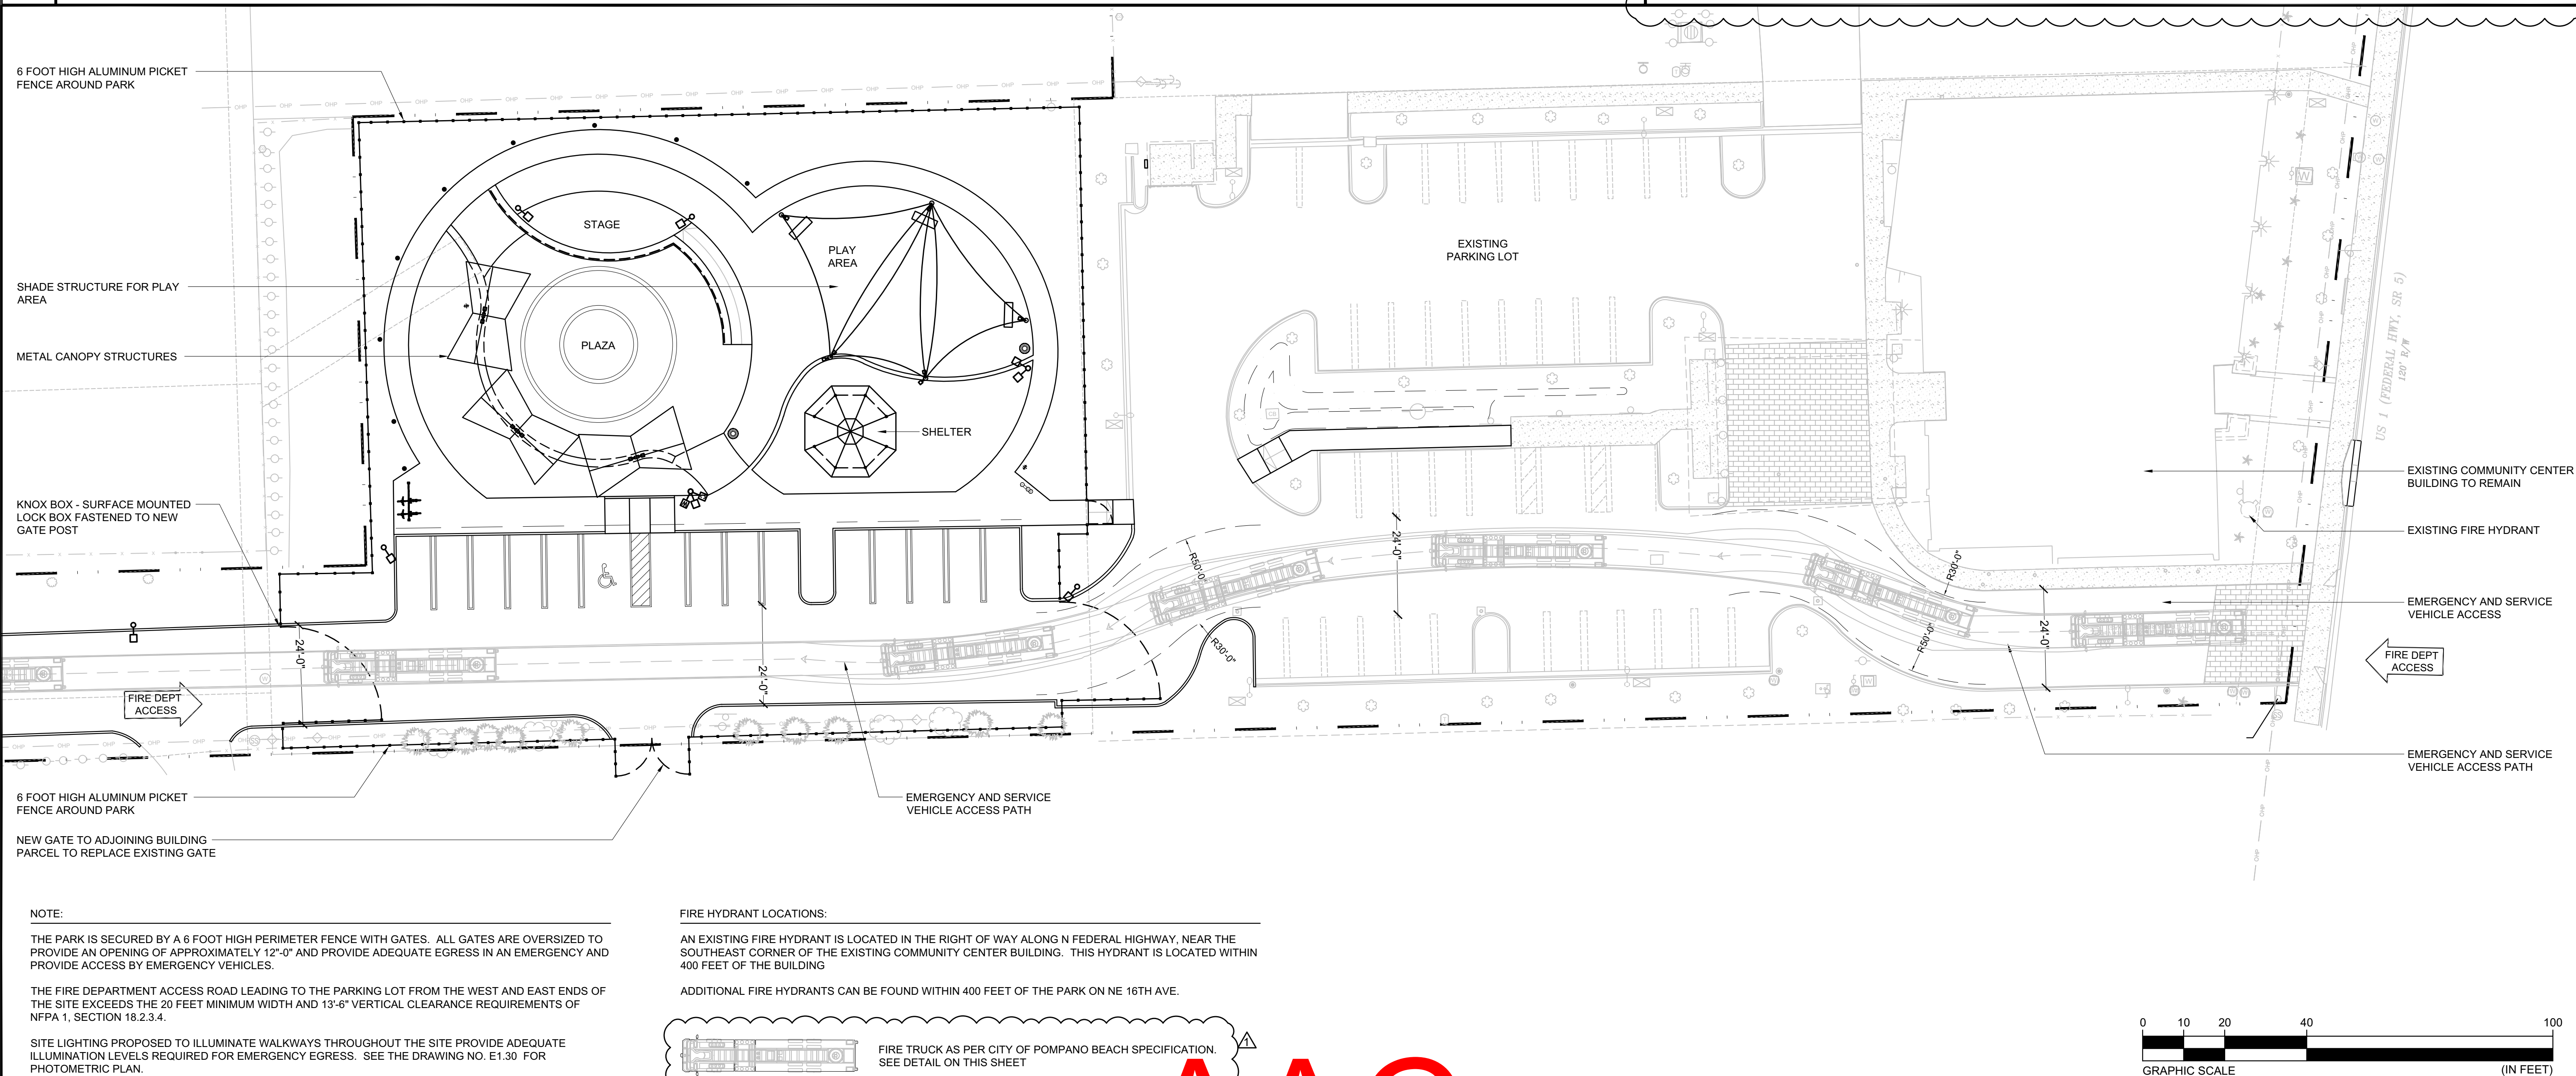

LIFE SAFETY PLAN
SCALE: 1" = 20'-0"

Abbas H. Zackria
Digitally signed by Abbas H. Zackria
Date: 2023.10.26 17:18:44 -04'00'

WALTERS ZACKRIA ARCHITECTS
5813 N. ANDREWS WAY
FORT LAUDERDALE, FL 33309
PHONE: (954) 522-4123
FAX: (954) 522-4128
www.wza-architects.com

Abbas H. Zackria, FL AR 91520
CORPORATE NAME: WALTERS ZACKRIA ASSOCIATES, PLLC REGISTERED IN THE STATE OF FLORIDA. WRITTEN DIMENSIONS TAKE PRECEDENCE OVER SCALED DIMENSIONS. THESE DRAWINGS ARE THE PROPERTY OF WALTERS ZACKRIA ASSOCIATES, PLLC, AND SHALL NOT BE REPRODUCED WITHOUT WRITTEN PERMISSION FROM A PRINCIPAL OF THE FIRM OR BE LIABLE FOR THE FULLEST LEGAL RECOURSE. CONTRACTOR SHALL VERIFY ALL EXISTING CONDITIONS AND DIMENSIONS AND NOTIFY THE ARCHITECT OF ANY DISCREPANCIES PRIOR TO EXECUTION OF WORK.

**CITY OF POMPANO BEACH
CHARLOTTE BURRIE COMM. CENTER
PLAZA AND PASSIVE PARK**
2669 N FEDERAL HWY.
POMPANO BEACH, FL 33064

DRAWN BY: JA
CHECKED BY: AZ
DATE: 08-21-2023

REVISIONS:
10-23-23 PERMIT CO-ORD
10-23-23 PERMIT CO-ORD
10-23-23 PERMIT CO-ORD
10-23-23 PERMIT CO-ORD
10-23-23 PERMIT CO-ORD

2203
A0.03
LIFE SAFETY PLAN