

2 LOCATION MAP  
N.T.S

LEGEND

EXISTING OVERHEAD LINE


INDIVIDUAL TOWNHOUSE LOTS

NUMBER #:	1	2	3	4
SIZE:	150' X 30'	150' X 30'	150' X 30'	150' X 30'
AREA (SF):	4500 SF	4500 SF	4500 SF	4500 SF

FUTURE SEA WALL  
AND FINGER PIERS  
UNDER SEPARATE  
PERMIT

INTRACOASTAL WATERWAY

OUT FALL  
INV. 12" PVC (E) EL. = -2.00

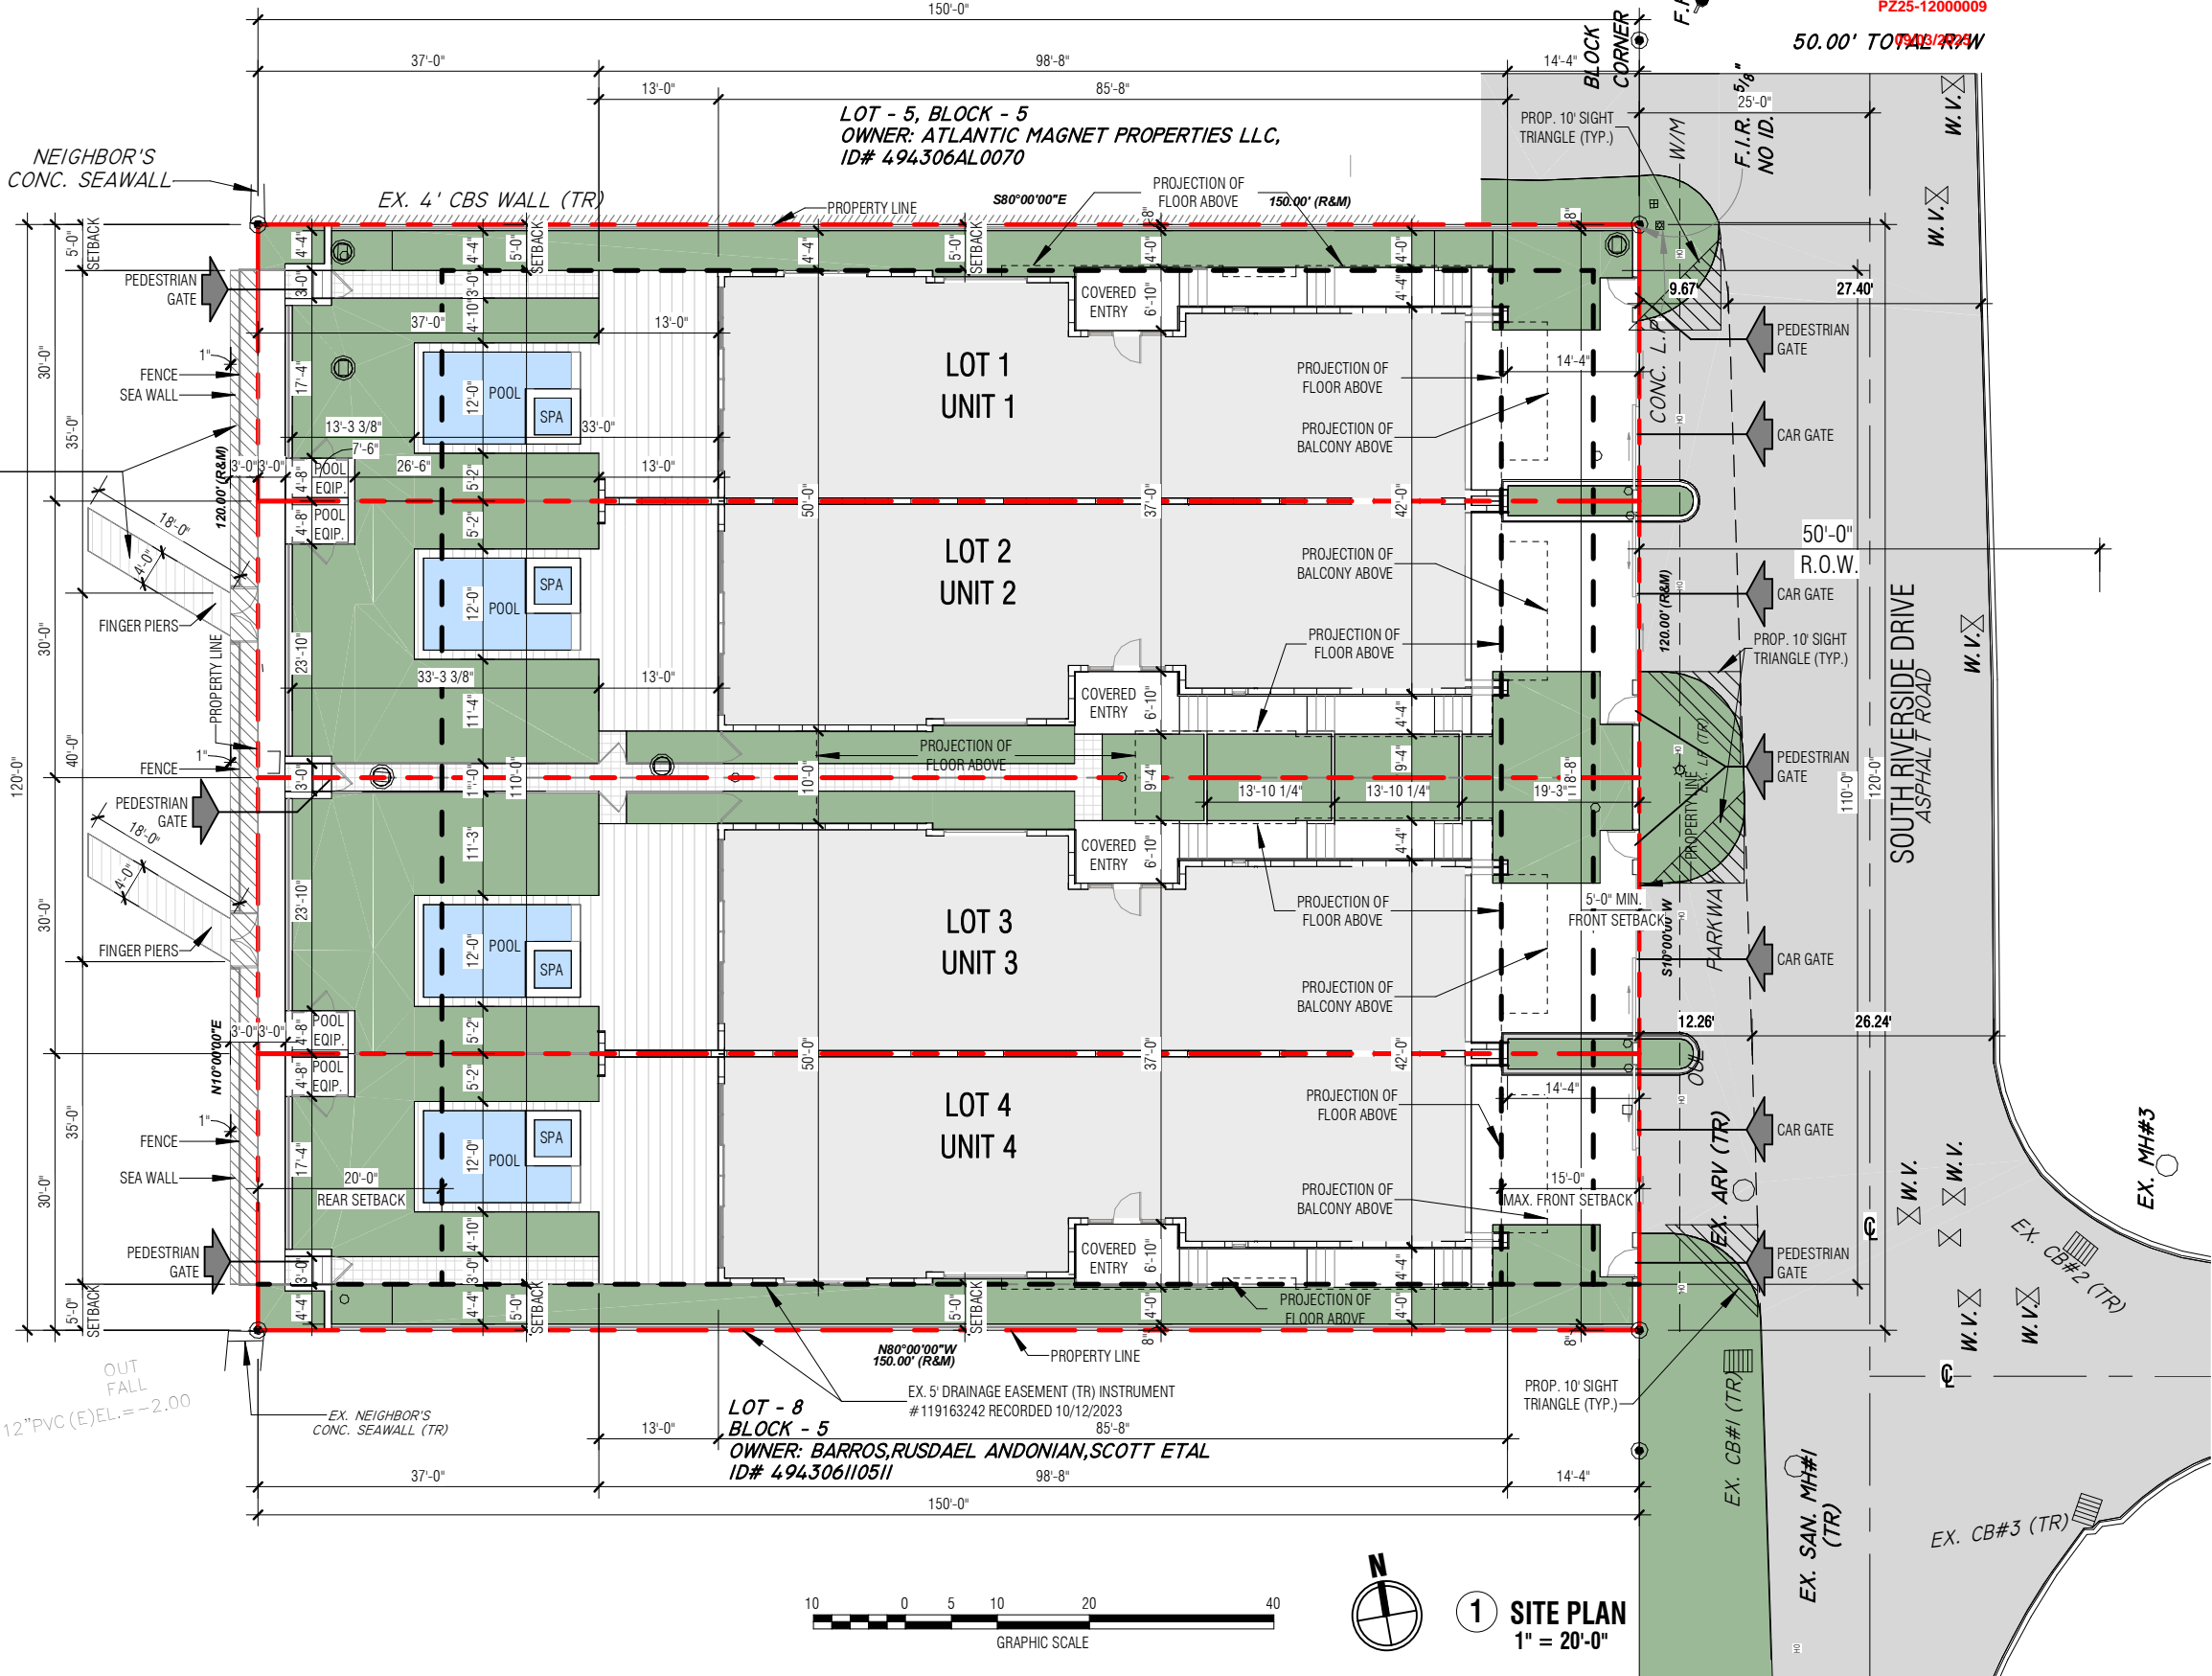

1 SITE PLAN  
1" = 20'-0"