

Consultants

Revisions:

2023/08/16 - Resubmittal #1
2024/01/02 - Resubmittal #2
2024/10/16 - Resubmittal #3

THE OAKS AT PALM AIRE
Pompano Beach, Florida



MORGUARD

Digitally signed by Brian Terry
DN: C=US,
E=brianterry@insitestudio.com,
O="Insite Studio, Inc.",
OU=LA6666978, CN=Brian Terry
Date: 2024.10.16 10:57:17-04'00'

Drawn By:	ZAK
Drawing #:	1272
Date:	12/04/2

Garbage Truck Routing Plan

SHEET # SP-5

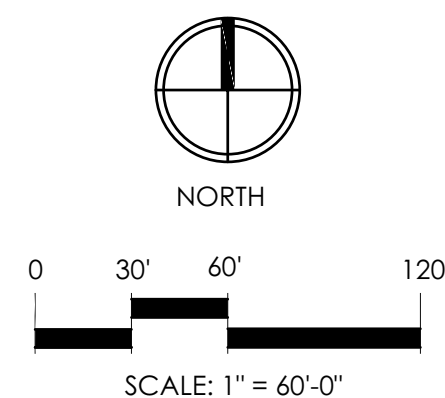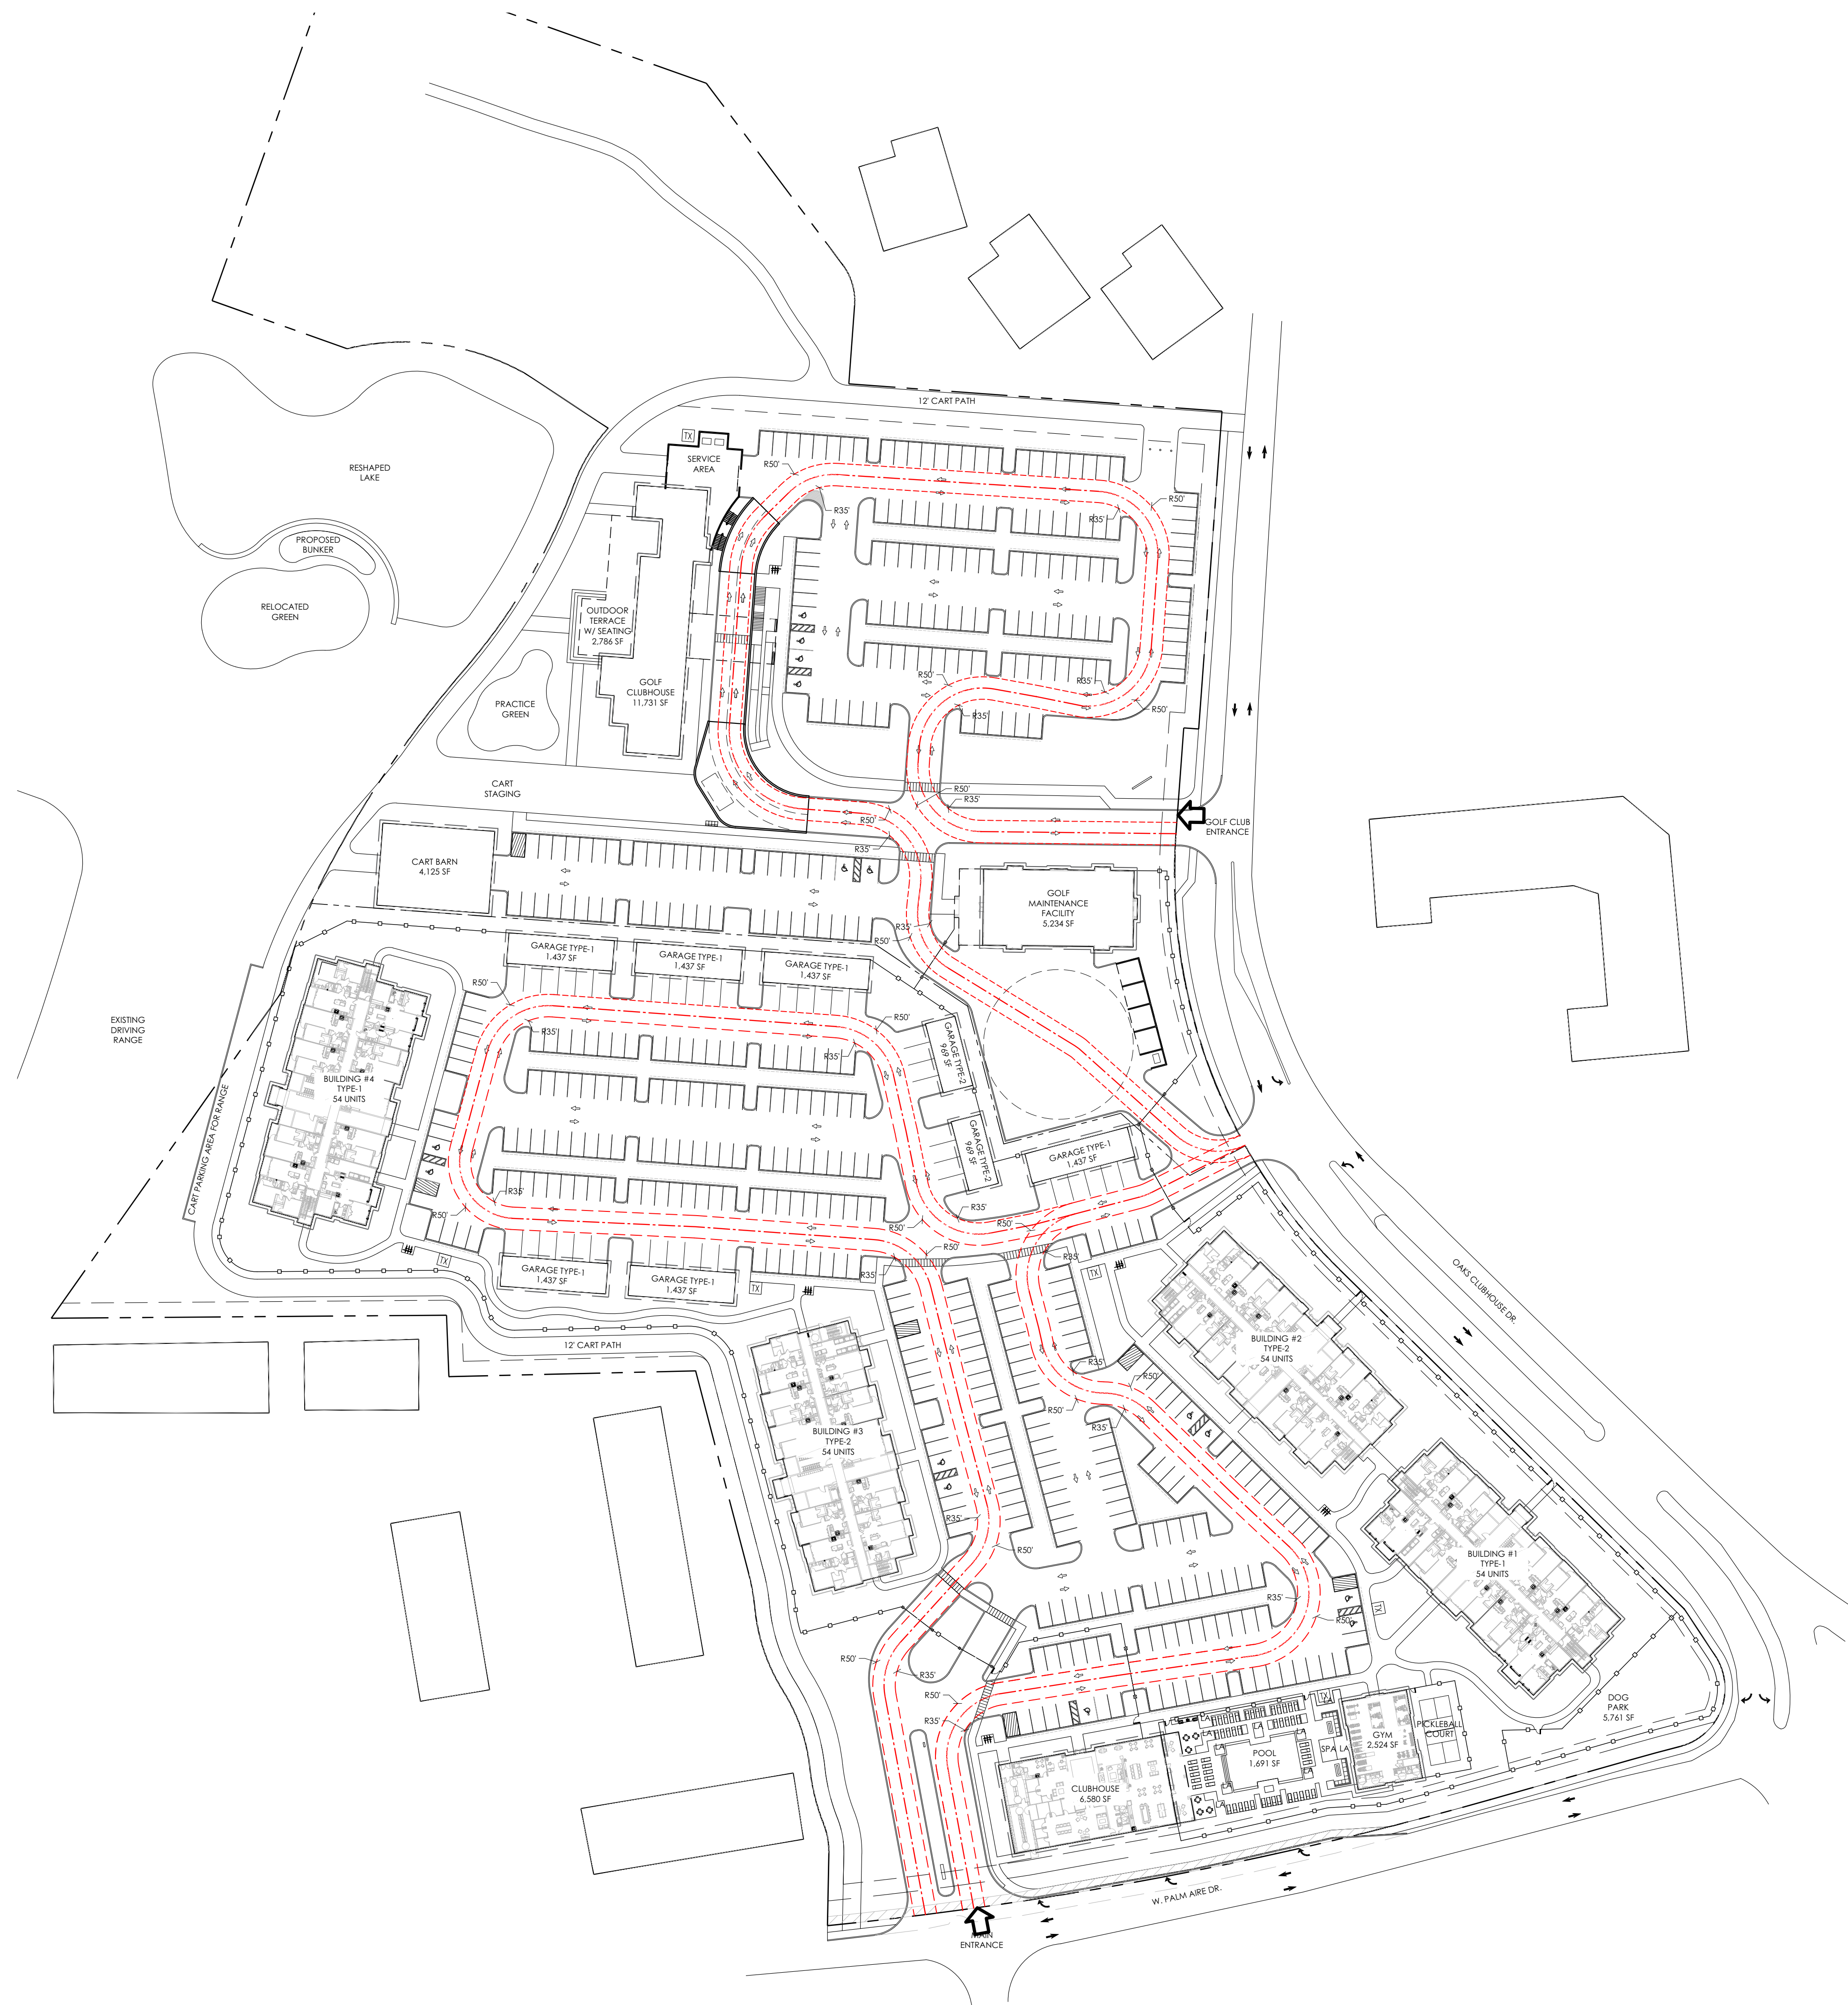

LOCATION MAP

