


DRC  
PZ23-12000017  
11/20/2024

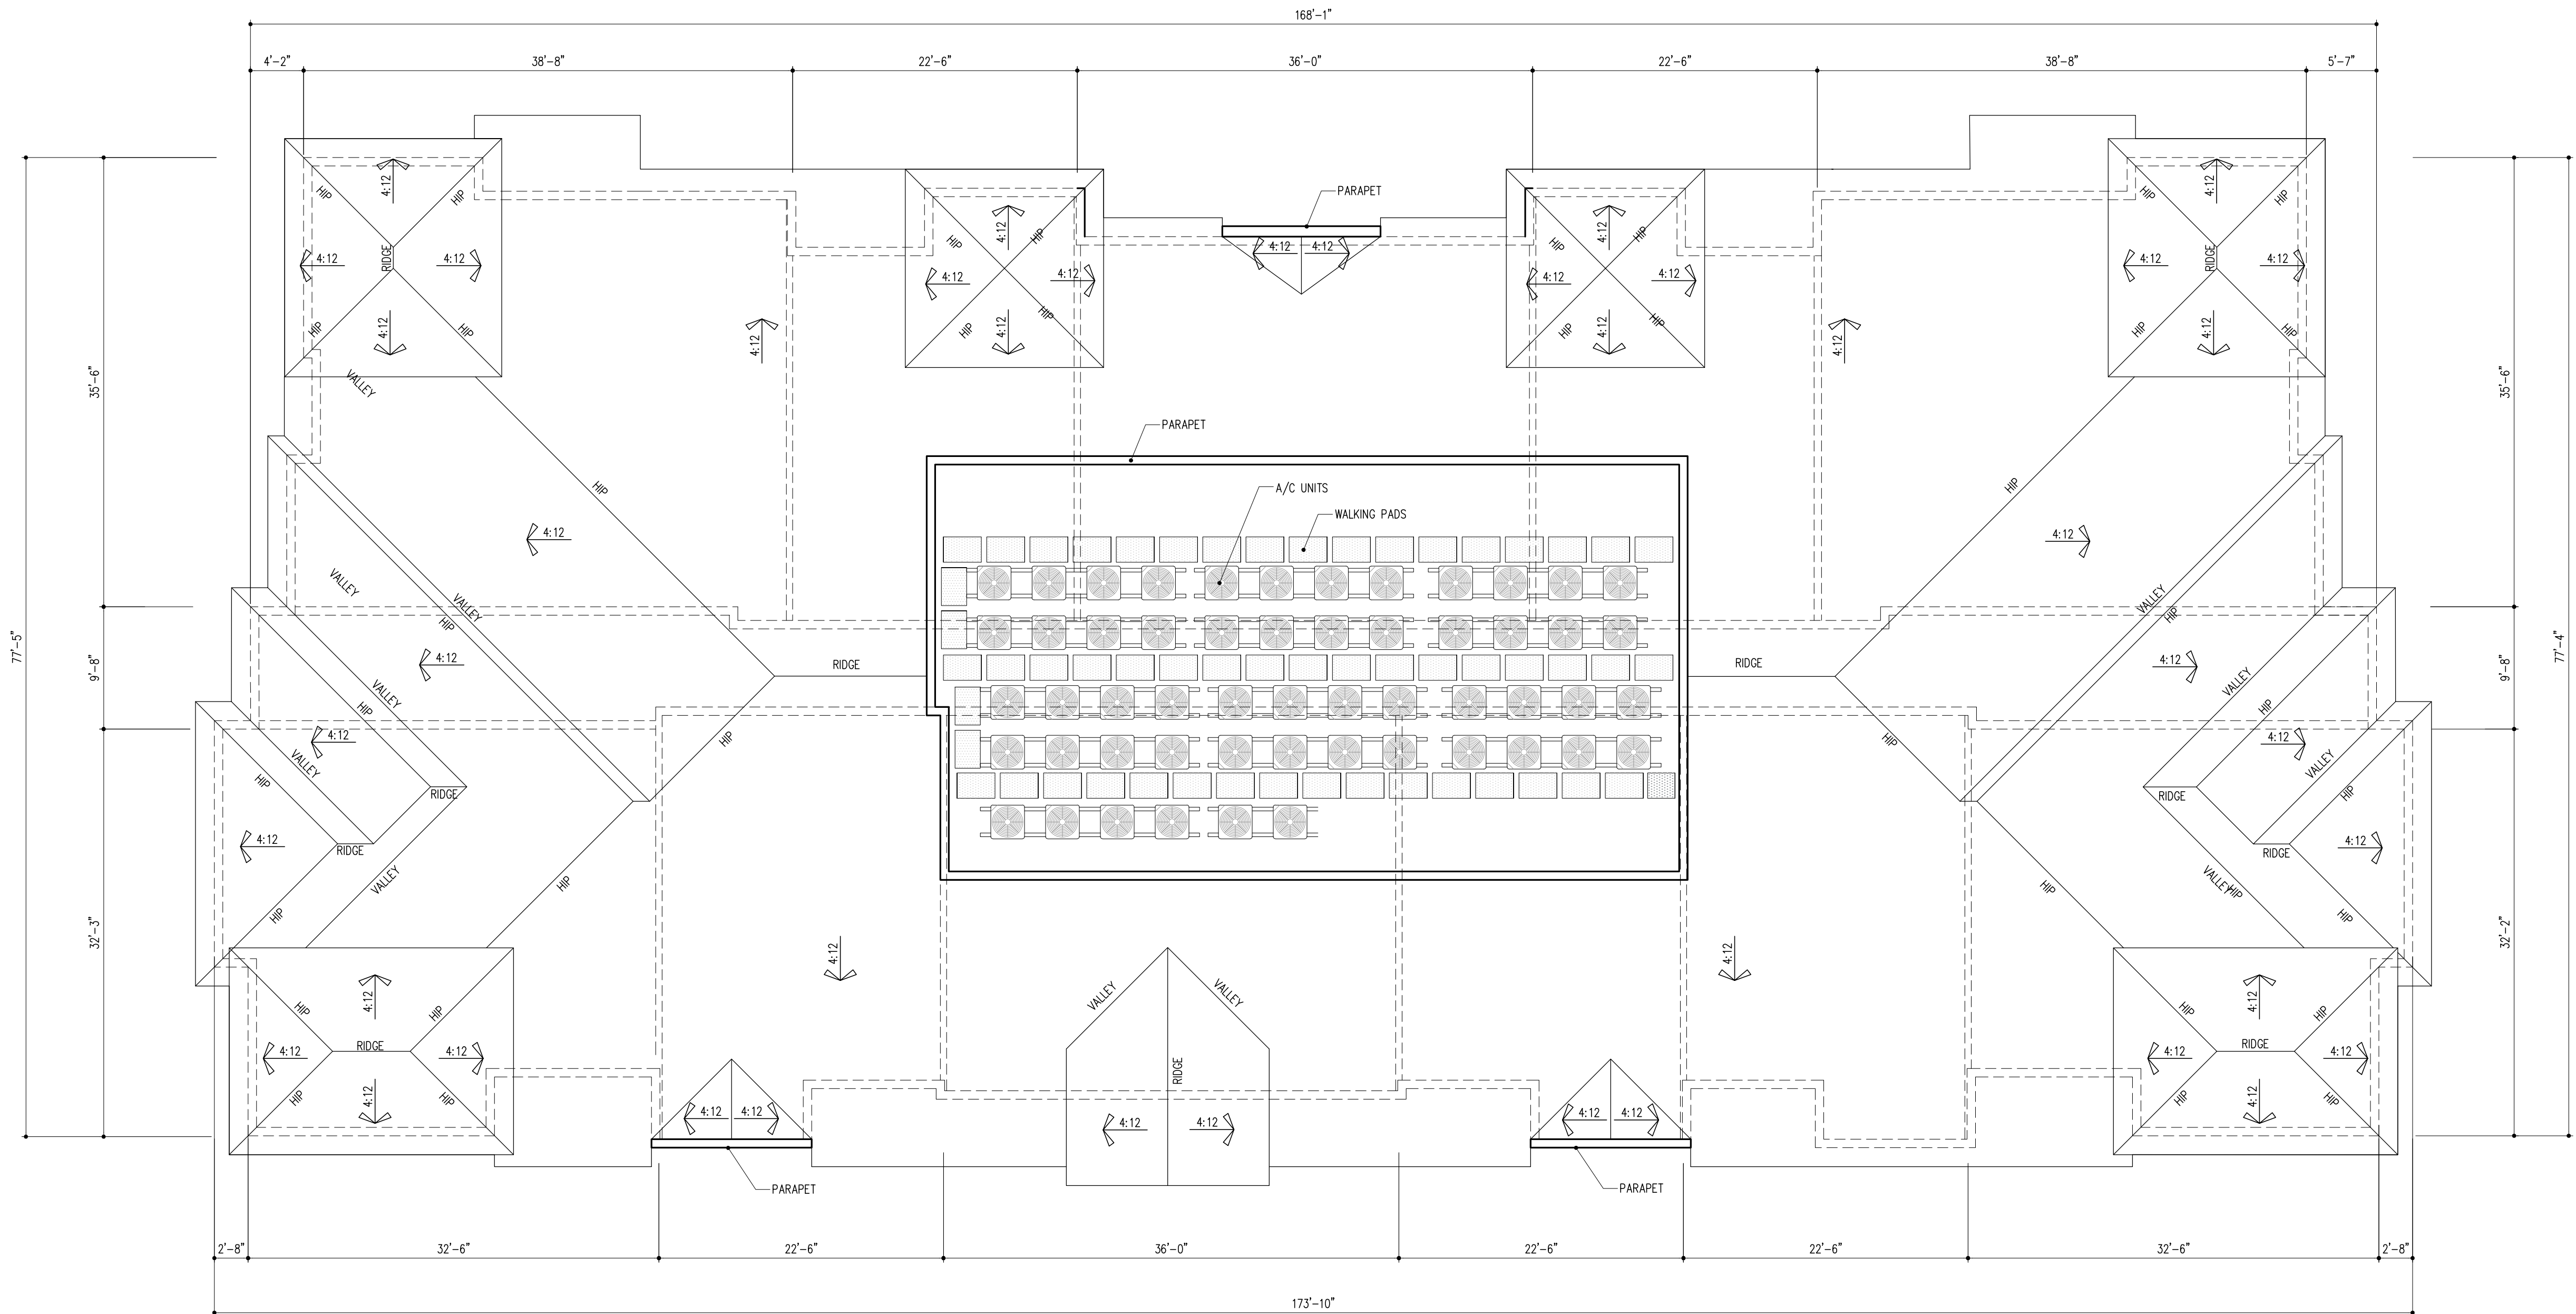


ROOF LEVEL

BLDG TYPE I  
5 STORY/54 DU'S

SCALE: 1/8" = 1'-0"

OAKS @ PALM AIRE  
FOR:  
MORGUARD  
LOCATED AT:  
POMPANO BEACH, FLORIDA

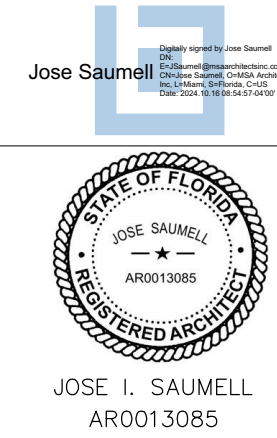

MSA ARCHITECTS, INC.  
AAC000895  
8950 SW 74th COURT  
SUITE 1513  
MIAMI, FLORIDA 33156  
(305) 273-9911

MSA ARCHITECTS  
ARCHITECTURE & PLANNING  
ARCHITECTS  
REGISTERED PROFESSIONAL ARCHITECTS  
FOR THE STATE OF FLORIDA  
THEIR USE FOR REPRODUCTION, CONSTRUCTION, OR DISTRIBUTION IS PROHIBITED UNLESS AUTHORIZED IN WRITING BY THE ARCHITECT.

DRAWN  
CONTRACT DATE 10/12/22  
SCALE AS SHOWN  
JOB NO. 2181.PRJ  
SHEET TITLE:  
BUILDING TYPE I  
SHEET NUMBER:  
A-2.1.6