


PZ23-12000017
02/07/2024

PZ23-12000017
11/20/2024

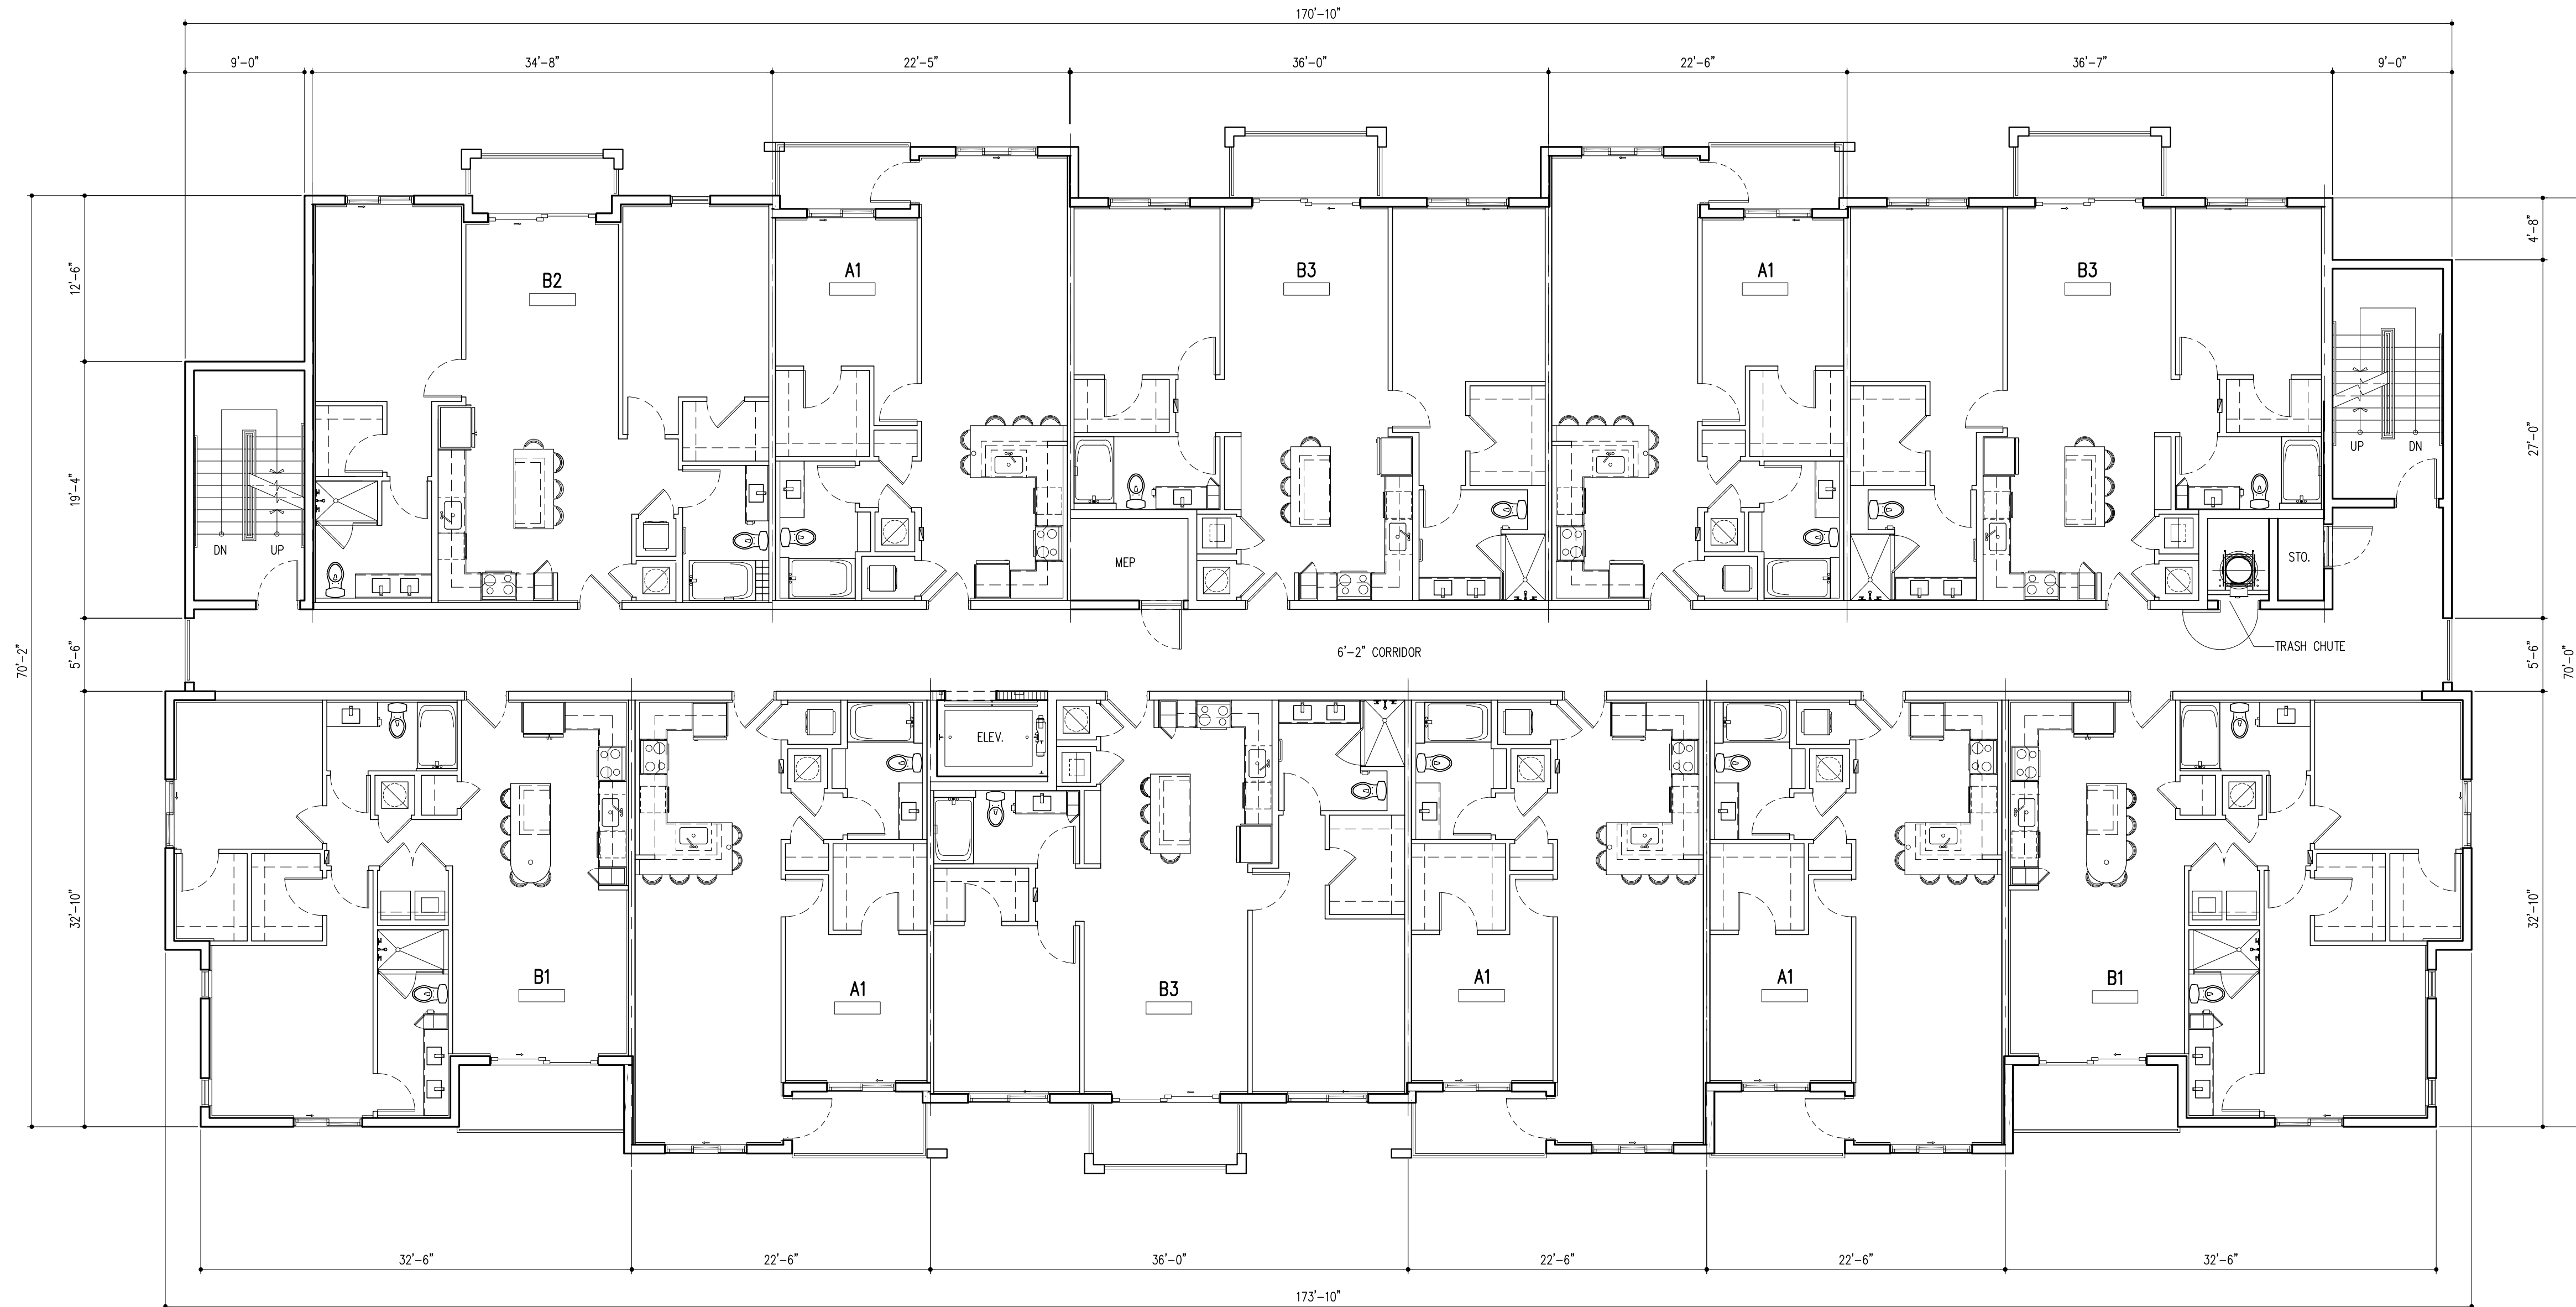

11 UNITS x 2 LEVELS
22 UNITS

5 STORY/54 DU'S

DRAWN	
CONTRACT DATE	10/12/22
SCALE	AS SHOWN
JOB NO.	2181.PRJ
SHEET TITLE:	

BUILDING

T NUMBER:


A-2.2.3

MSA ARCH
AAC000895

MSA
ARCHITECTS
ARCHITECTURE & PLANNING

COPYRIGHT © 2022 MSA ARCHITECTS, INC. THE ARCHITECTURAL DESIGN AND DETAIL DRAWINGS FOR THIS PROJECT ARE THE PROPERTY OF MSA ARCHITECTS, INC. AND ARE NOT TO BE REPRODUCED OR TRANSMITTED IN ANY FORM OR BY ANY MEANS, ELECTRONIC OR MECHANICAL, WITHOUT THE WRITTEN PERMISSION OF MSA ARCHITECTS, INC.

OAKS @ PALM AIRE
FOR:
MORGUARD
LOCATED AT:
POMPANO BEACH, FLORIDA




 JOSE SAUMELL
 AR0013085
 REGISTERED ARCHITECT

JOSE I. SAUMELL
 AR0013085

PRE-APPROVAL MEETING 04/04/2023

