


DRC
PZ23-12000017
11/20/2024

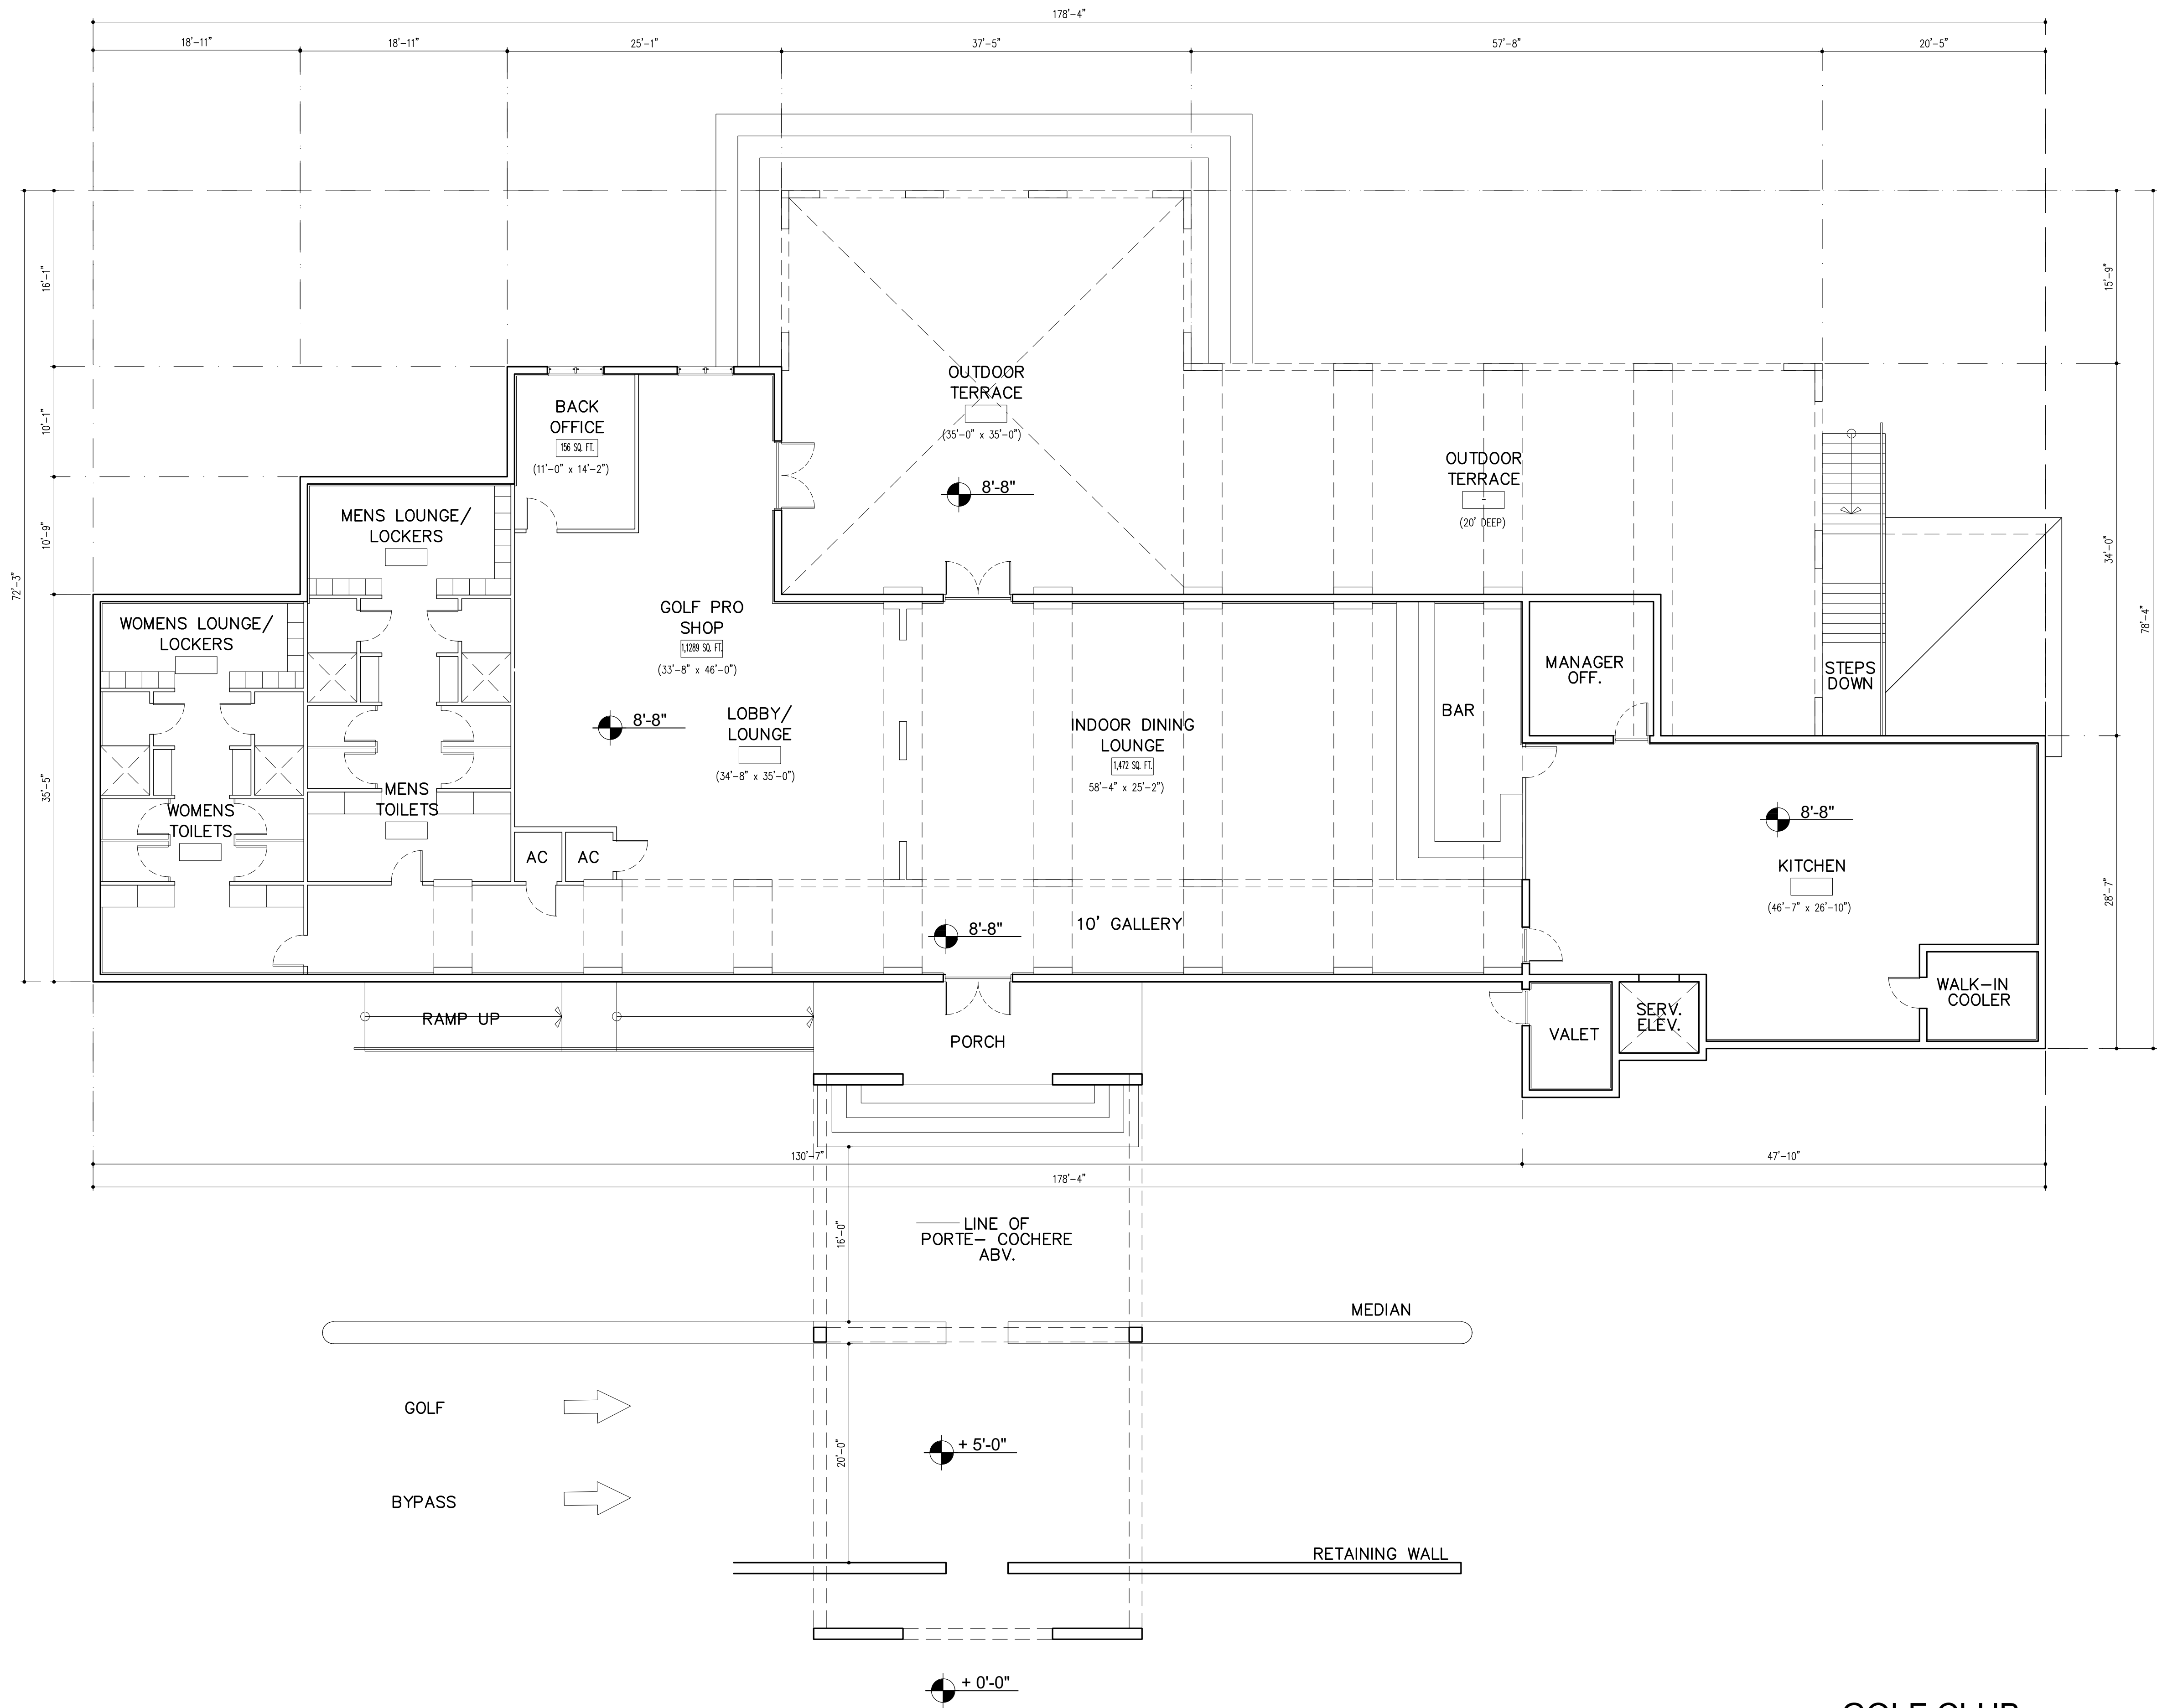

GOLF CLUB
CLUBHOUSE - LEVEL 1

A/C AREA = 8,169 SQ.FT.
TERRACE AREA = 2,500 SQ.FT.
TOTAL GROSS = 10,669 SQ.FT.

SCALE: 1/8"=1'-0"

DRAWN
CONTRACT DATE 10/12/22
SCALE AS SHOWN
JOB NO. 2181.PRJ

SHEET TITLE:
GOLF CLUB
CLUBHOUSE - LEVEL 1

SHEET NUMBER:
GCH- 2.2

MSA ARCHITECTS
ARCHITECTURE & PLANNING

MSA ARCHITECTS, INC.
AAC000895
8950 SW 74th COURT
MIAMI, FLORIDA 33156
(305) 273-9911

JOSE SAUMELL
REGISTERED ARCHITECT
STATE OF FLORIDA
AR0013085

OAKS @ PALM AIRE
FOR:
MORGUARD
LOCATED AT:
POMPANO BEACH, FLORIDA

FLORIDA STATUS
DATE SUBMITTED 04/04/2023
