


DRC
PZ23-12000007
11/20/2024

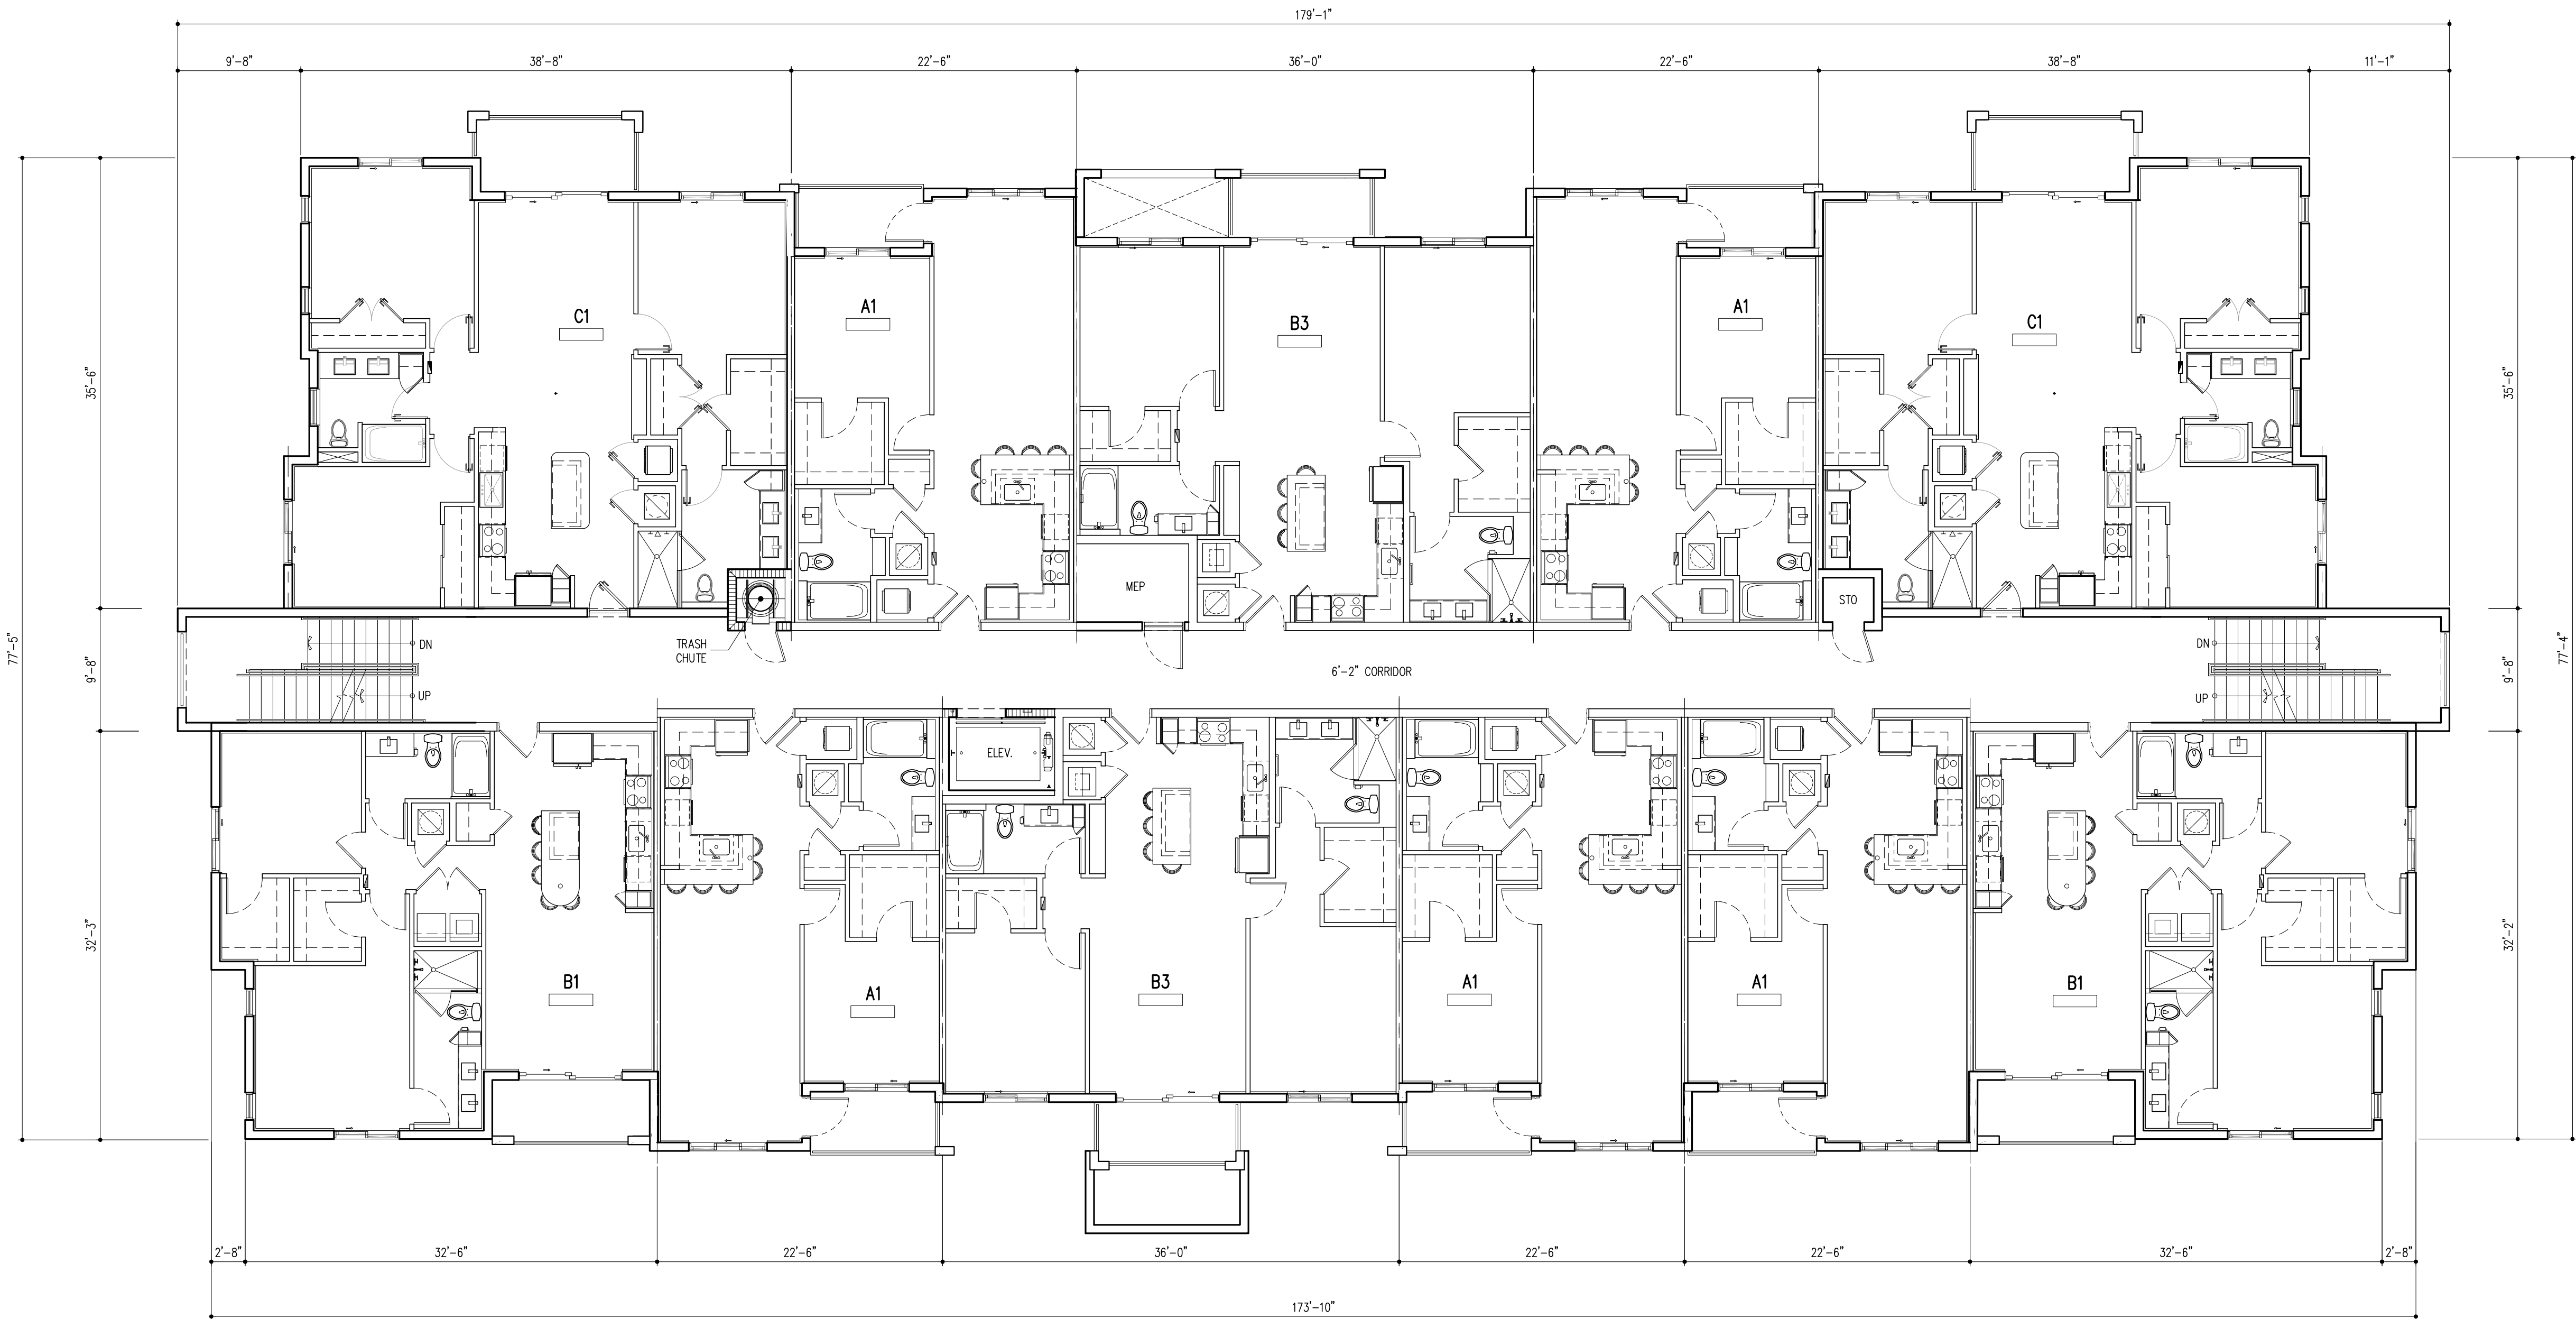

LEVEL 2
11 UNITS

BLDG TYPE I
5 STORY/54 DU'S

SCALE: 1/8" = 1'-0"

MSA ARCHITECTS
ARCHITECTURE & PLANNING

MSA ARCHITECTS, INC.
AAC000895
8950 SW 74th COURT
SUITE 1513
MIAMI, FLORIDA 33156
(305) 273-9911

OAKS @ PALM AIRE
FOR:
MORGUARD
LOCATED AT:
POMPANO BEACH, FLORIDA

JOSE L. SAUMELL
AR0013085

STATE OF FLORIDA
REGISTERED ARCHITECT

DRAWN	CONTRACT DATE	10/12/22
SCALE	AS SHOWN	
JOB NO.	2181.PRJ	
SHEET TITLE:	BUILDING TYPE I	
SHEET NUMBER:	A-2.1.2	