

Revision

REV	DATE	BY
-----	------	----

PROPOSED WAREHOUSE FOR:
REGANZANI GROUP LLC
VACANT PROPERTY, SW 3RD STREET,
POMPANO BEACH, FL, 33069

SEAL: 0017852

Luis La Rosa

Digitally signed by
Luis La Rosa
Date: 2024.05.29
17:42:58 -04'00'

DRAWN: Author

CHECKED: Checker

DATE: 11/07/2023

SCALE: AS NOTED

JOB. NO.: 023-042


SHEET:

A 2.2

OF: SHEETS:

3/16" = 1'-0"

5/29/2024 3:32:11 PM

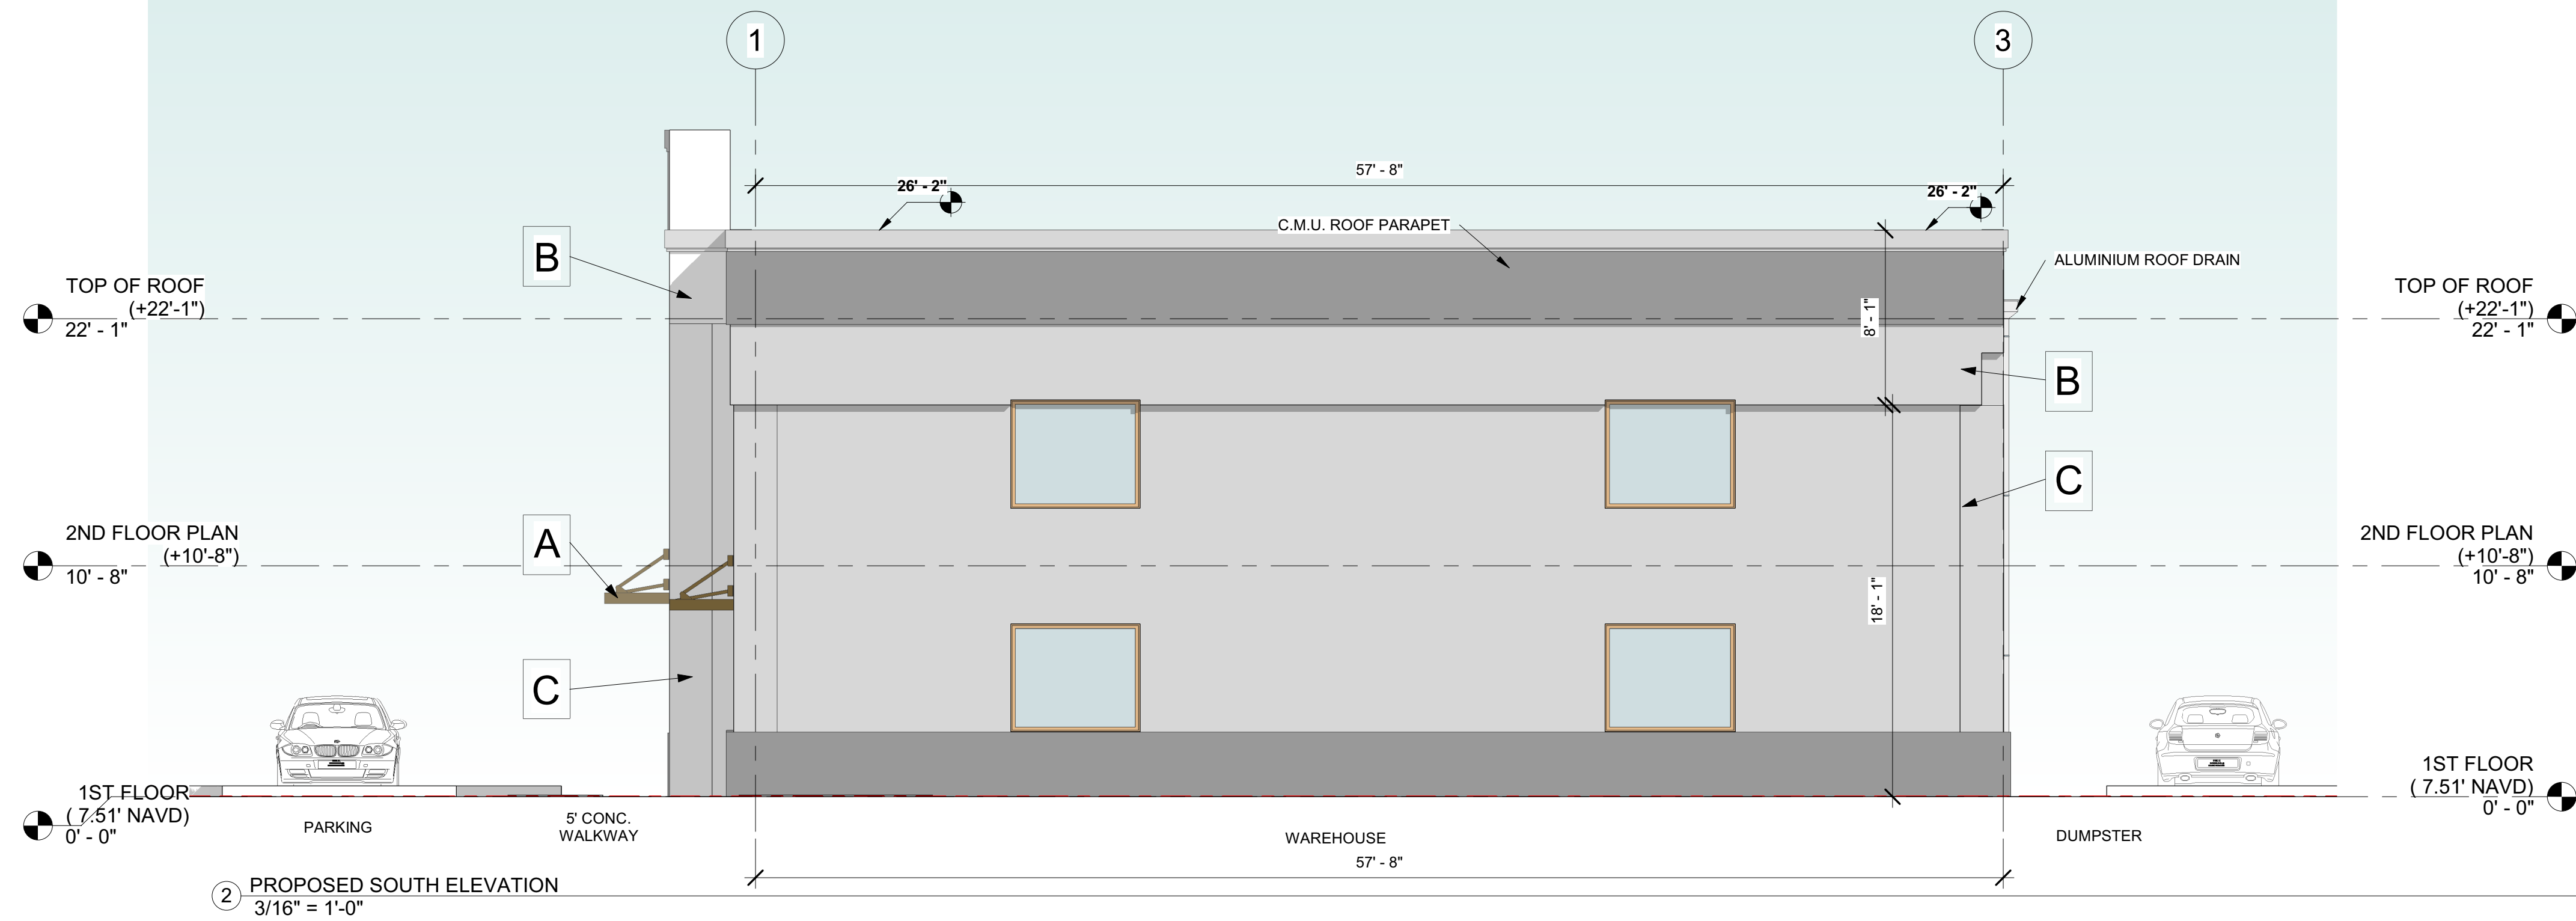

FINISH NOTES

- A ALUMINIUM EYEBROW
COLOR: BRONZE
- B 5/8" STUCCO FINISH PAINTED
COLOR: DARK BROWN
- C 5/8" STUCCO FINISH PAINTED
COLOR: WHITE BONE
- D FIXED IMPACT RESISTANT WINDOW
- E IMPACT RESISTANT SWING
SOLID METAL DOOR.
- F ROLL-UP DOOR.

