



Revision

REV	DATE	BY
-----	------	----

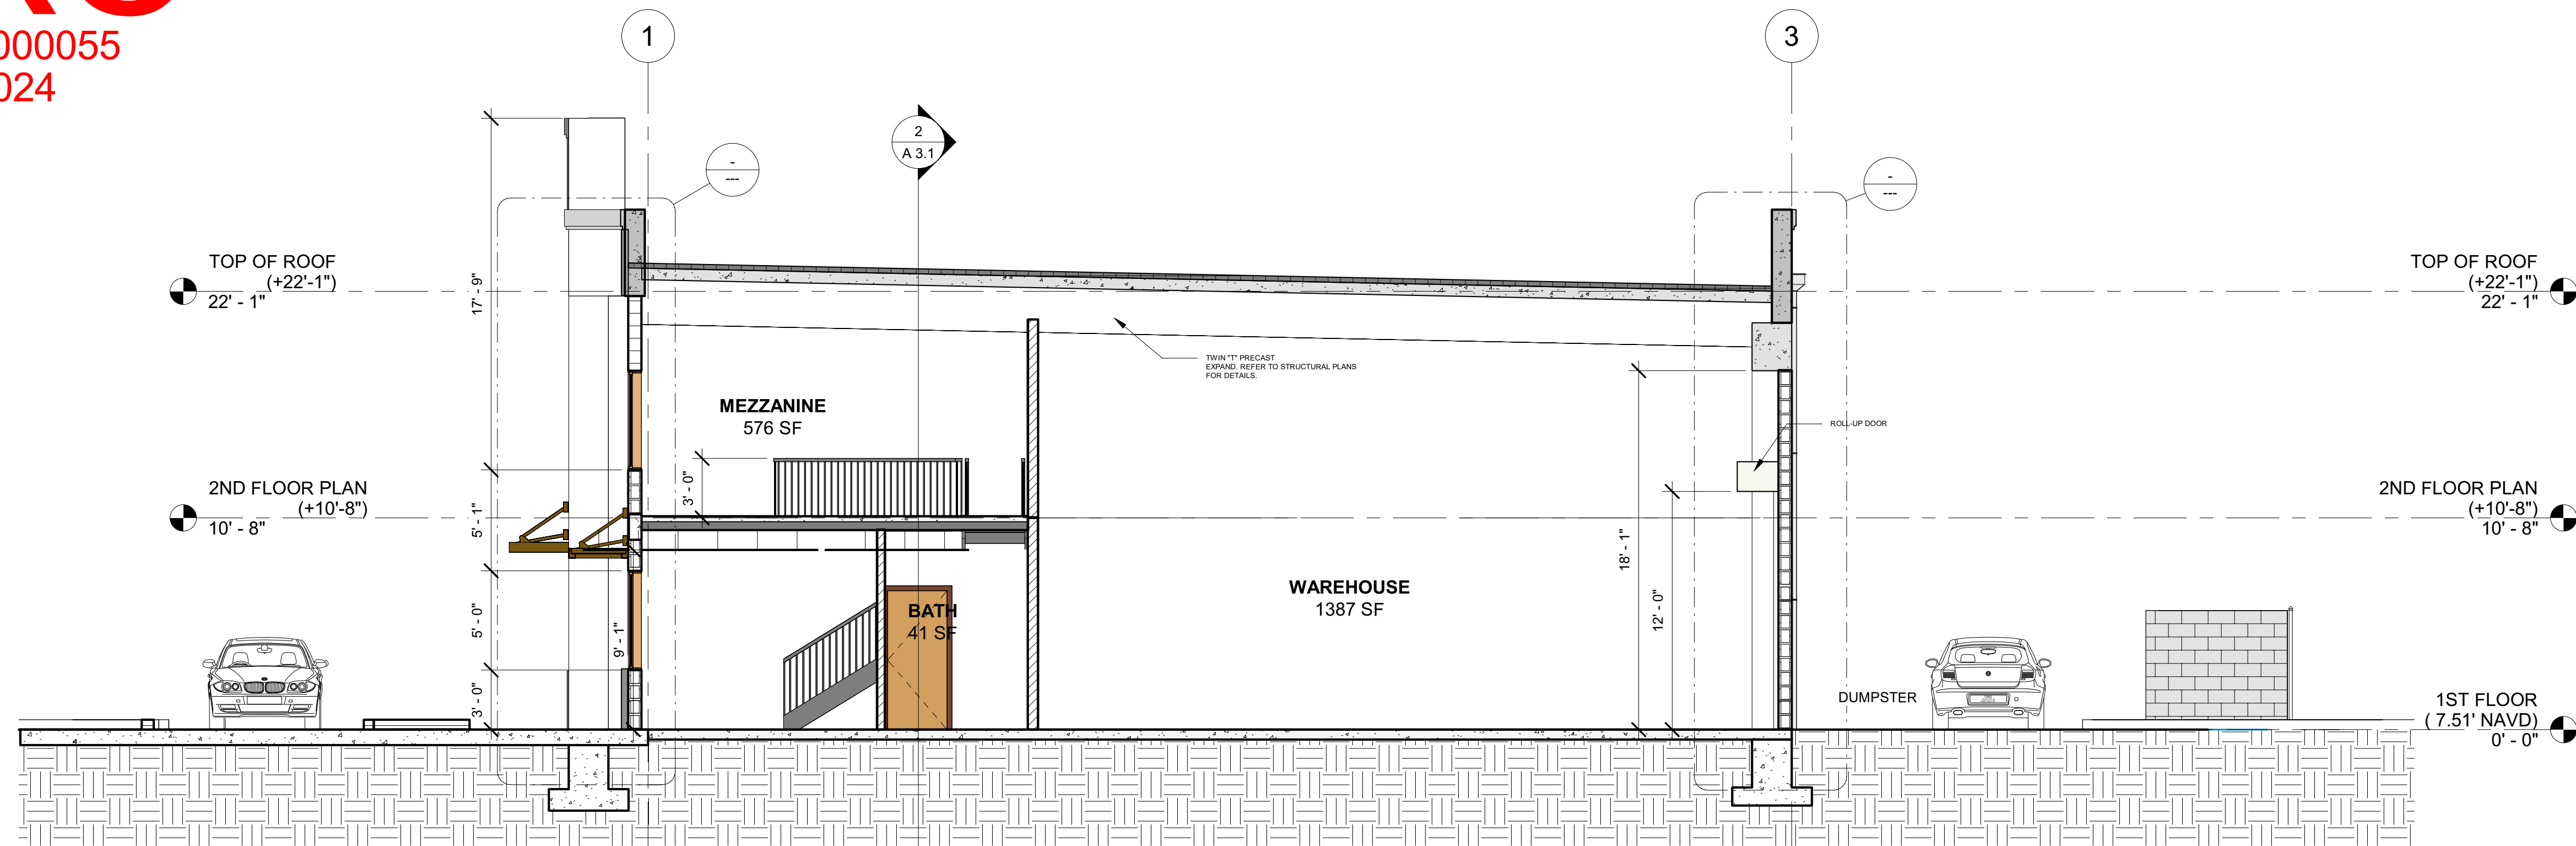

1 Section 1.1
3/16" = 1'-0"

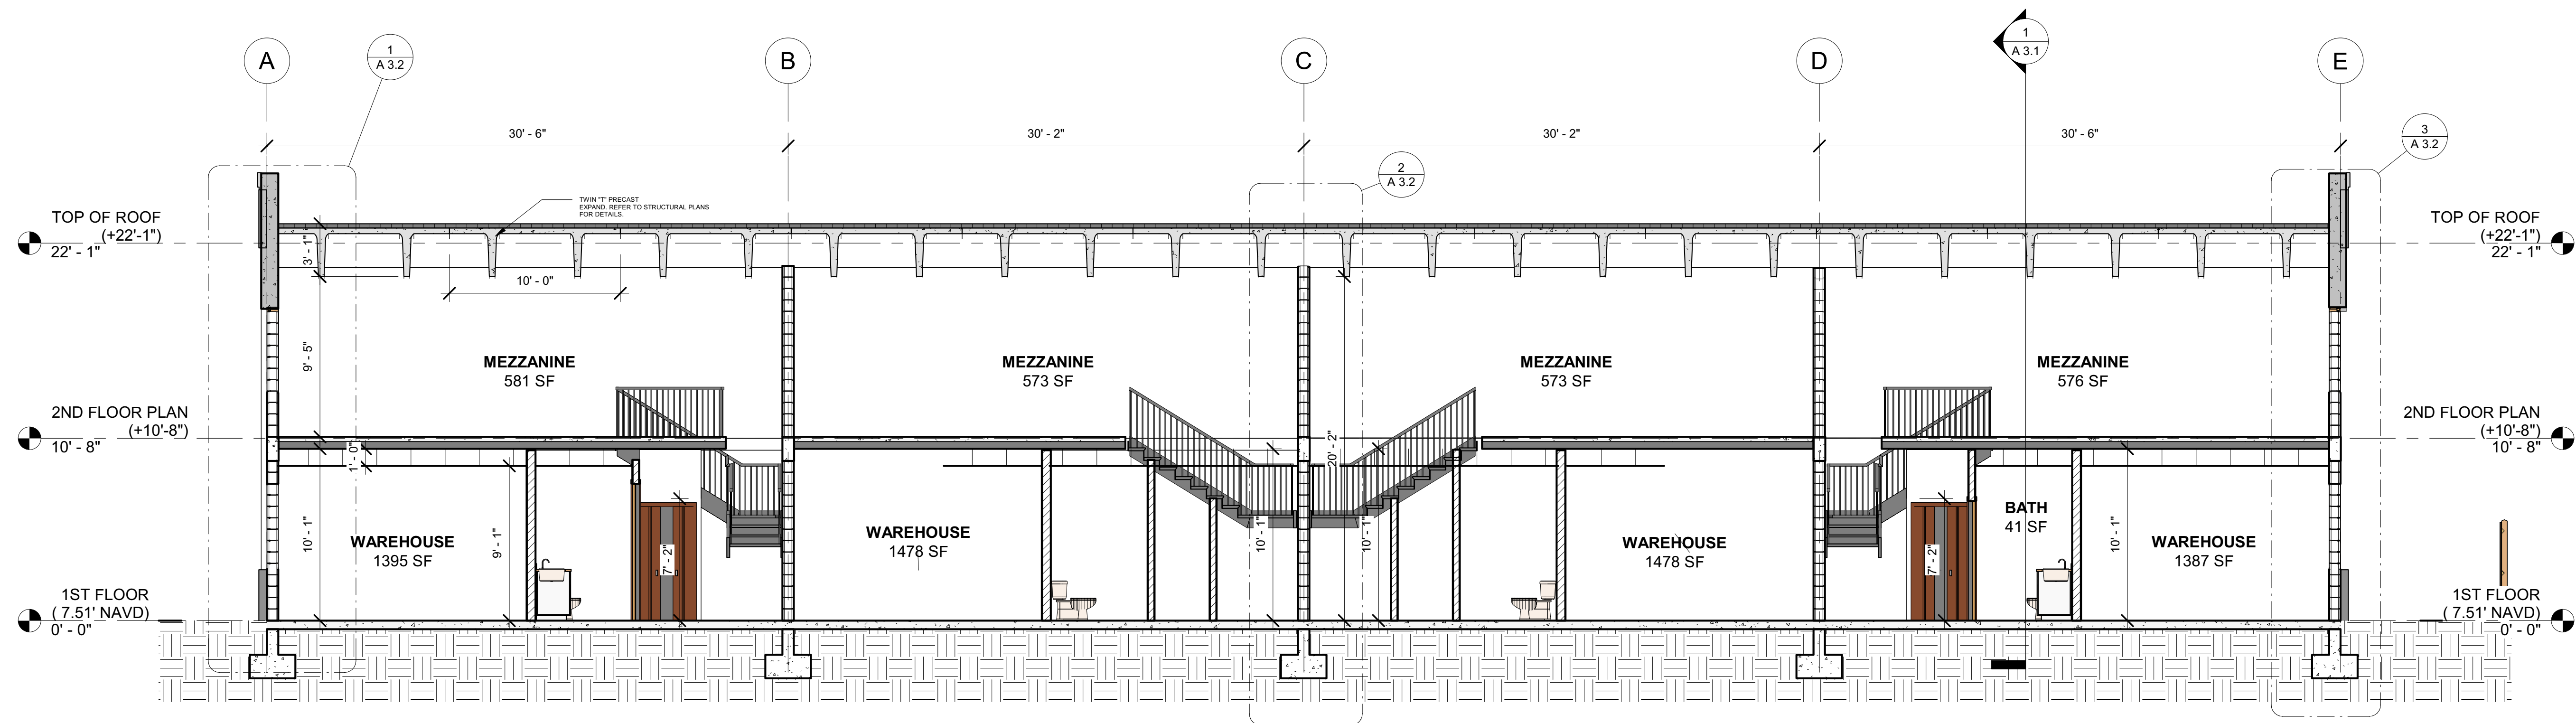

2 Section 2.2
3/16" = 1'-0"

PROPOSED WAREHOUSE FOR:
REGANZANI GROUP LLC
VACANT PROPERTY, SW 3RD STREET,
POMPANO BEACH, FL, 33069

SEAL: AR 0017852
Luis La Rosa
Digitally signed by Luis
La Rosa
Date: 2024.05.29
17:43:26 -04'00'

DRAWN:	Author
CHECKED:	Checker
DATE:	11/07/2023
SCALE:	AS NOTED
JOB. NO.:	023-042
SHEET:	

A 3.1

OF: SHEETS:

3/16" = 1'-0"

100% CONSTRUCTION DOCUMENTS

5/29/2024 3:32:25 PM