


EXHIBIT "A"

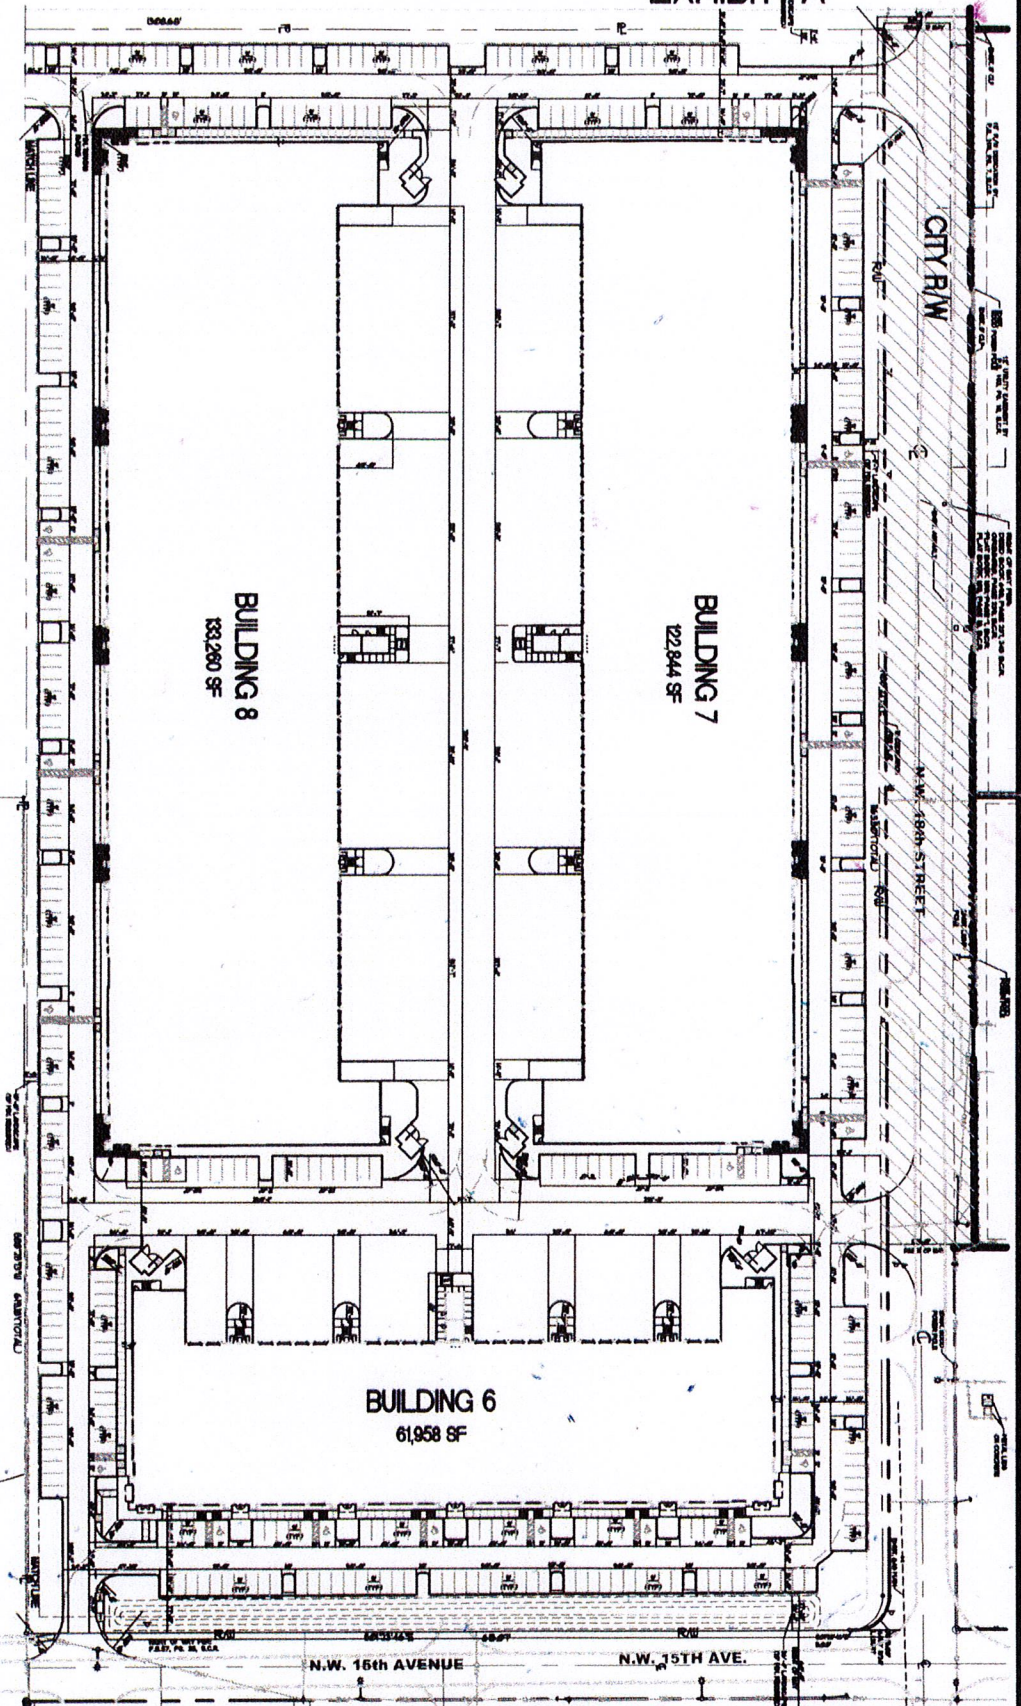

ALL DIMENSIONS ARE TO FACE UNLESS OTHERWISE NOTED. ALL DISTANCES ARE TO THE CENTERLINE OF THE ROAD UNLESS OTHERWISE NOTED.



SP-1 of C-14	CAMERO + ASSOCIATES, INC. CIVIL ENGINEERS CAMERO + ASSOCIATES, INC. JORGE L. CAMERO, P.E. 1400 S.W. 80th STREET, SUITE 204 MIAMI, FL 33156 (305) 649-1600 PLANNERS EBN NO. 000478 FLA. REG. NO. 52649 PLANS, FL 5309 FAX (305) 649-8488	POMPANO CENTER OF COMMERCE - PHASE II 1550 - 1700 NW 16TH STREET POMPANO BEACH, BROWARD COUNTY, FL	DATE: 10/1/00 DRAWN BY: JLC CHECKED BY: JLC IN CHARGE: JLC
-----------------------------	--	--	--